


ABBREVIATIONS

STM	→	STORM
SAN	→	SANITARY
WM	→	WATERMAIN
WTR	→	WATER
INV	→	INVERT
MH	→	MANHOLE
CB	→	CATCHBASIN
TL	→	TOP OF LID
OBV	→	OBVERT
FFE	→	FINISHED FLOOR ELEVATION
BLDG	→	BUILDING
SERV	→	SERVICE

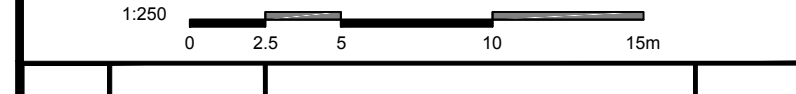

2 AUG 31, 2022		ISSUED FOR SITE PLAN APPLICATION	A.C.
1 APR 18, 2022		ISSUED FOR SITE PLAN APPLICATION	A.C.
No.	Date	Description	By

STAMPS:

DESIGNED BY: J.A. SAUVE  
 APPROVED BY: A. CHAUMONT

**CIMA+**

CLIENT: DREAM UNLIMITED  
 30 ADELAIDE STREET EAST  
 SUITE 301  
 TORONTO, ON, M5C 3H1

ZIBI (Project Address)  
 310 Miwate Private  
 OTTAWA, ONTARIO  
 K1R 0E1

PROJECT NAME:  
**ZIBI ONTARIO**  
**BLOCK 204**  
 315 PRIVE MIWATE PRIVATE,  
 CHAUDIERE ISLAND  
 OTTAWA, ONTARIO

SHEET TITLE:  
**PLAN AND PROFILE**  
 STA. 2+000 TO 2+100

DISCIPLINE:  
 CIVIL

DRAWN: S.C. POGGIOLI	SCALE: H=1:250 V=1:50
DESIGNED: J.SAUVE	DATE: 2022/03/14
APPROVED: A.CHAUMONT	APPROVER: A.CHAUMONT
PROJECT NO.: A000931	DRAWING NO.: C006B
SHEET NO.: 9 of 11	