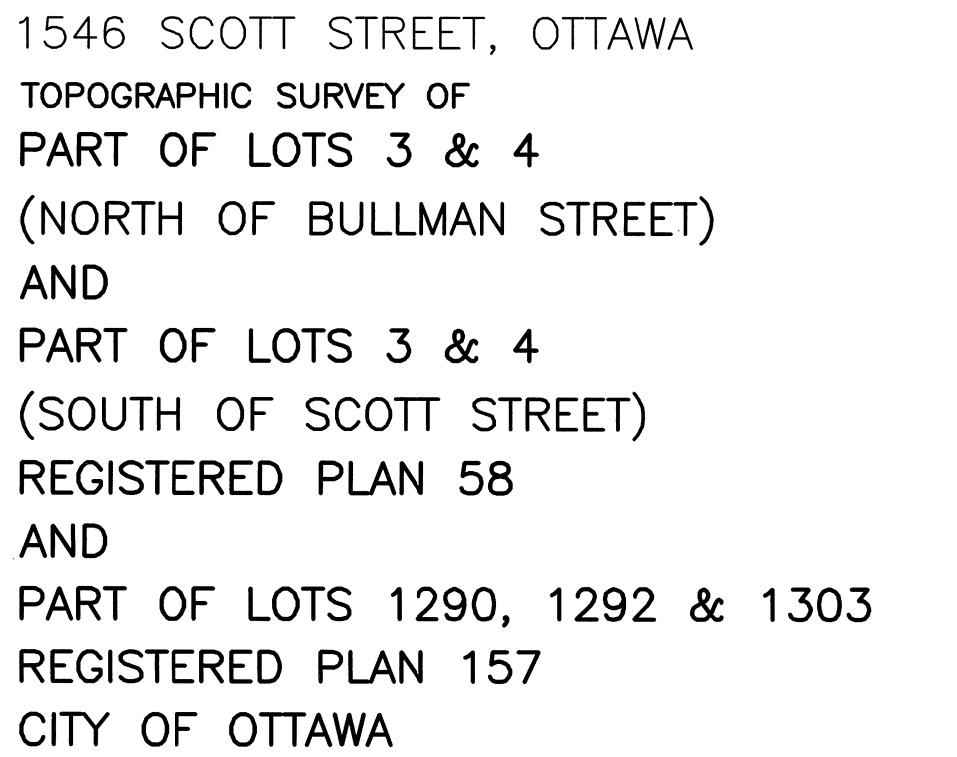


© COPYRIGHT 2020. REPRODUCTION, ALTERATION OR DISTRIBUTION OF THIS PLAN WITHOUT THE WRITTEN CONSENT OF FAIRHALL, MOFFATT & WOODLAND LIMITED IS PROHIBITED.



FAIRHALL, MOFFATT & WOODLAND LIMITED
ONTARIO LAND SURVEYORS

1. ELEVATIONS SHOWN HEREON ARE REFERRED TO GEODETIC DATUM (CVGDD28).
2. ELEVATIONS FOR MANHOLE COVERS AND CATCH BASINS HAVE TO BE INDEPENDENTLY CONFIRMED BEFORE THEY CAN BE ACCEPTED FOR FINAL DESIGN OR CONSTRUCTION PURPOSES.
3. IT IS THE RESPONSIBILITY OF THE USER OF THIS INFORMATION TO VERIFY THAT THE JOB BENCHMARKS HAVE NOT BEEN ALTERED OR DISTURBED AND THAT THEIR RELATIVE ELEVATION AND DESCRIPTION AGREE WITH THE INFORMATION SHOWN ON THIS DRAWING.

1. THIS DRAWING CANNOT BE ACCEPTED AS ACKNOWLEDGING ALL UNDERGROUND UTILITIES AND IT WILL BE THE RESPONSIBILITY OF THE USER TO CONTACT THE RESPECTIVE UTILITY AUTHORITIES FOR CONFIRMATION OR LOCATION.
2. UNDERGROUND UTILITIES, AS REPORTED ON THIS DRAWING, ARE BASED ON AN ACTUAL 'FIELD LOCATE' BY THE RESPECTIVE UTILITY AGENCIES OR HAVE BEEN COMPILED FROM DATA OBTAINED FROM THE FOLLOWING SOURCE:
 - a) CITY OF OTTAWA PUBLIC UTILITIES REGISTRY

1. BEARINGS ARE GRID AND ARE DERIVED FROM THE SOUTHERLY LIMIT OF SCOTT STREET AS SHOWN ON PLAN 4R-20340, HAVING A BEARING OF N 58°27'00" E AND ARE REFERRED TO THE CENTRAL MERIDIAN 76°30'W LONGITUDE, MTM ZONE 9 (NAD83 ORIGINAL).

2. SURVEY PERFORMED UNDER WINTER CONDITIONS AND MAY NOT REFLECT ALL FEATURES ON SITE.
3. REVISION: JANUARY 16, 2020. ADDED BUILDING DIMENSIONS AND TIES TO PROPERTY LINES.

- — SURVEY MONUMENT FOUND
- SIB — STANDARD IRON BAR
- CP — CONCRETE PIN
- RB — ROCK BAR
- (P) — PLAN 4R-6192
- (S) — SET
- (M) — MEASURED
- (B57) — FAIRHALL, MOFFATT & WOODLAND LIMITED, O.L.S.
- PIN — PROPERTY IDENTIFIER NUMBER
- (T) — TOP OF WALL
- — CURB
- CB — CATCHBASIN
- WV — WATER VALVE
- LS — LAMP STANDARD
- UP — UTILITY POLE
- FH — FIRE HYDRANT
- MH — MANHOLE
- — SIGN
- BL — BOLLARDS
- () — DECIDUOUS TREE
- S— — SANITARY SEWER
- ST— — STORM SEWER
- W— — WATERMAIN
- G— — GAS LINE
- UH— — HYDRO
- — OVERHEAD UTILITY WIRES
- C— — COMBINED SEWER
- SL— — STREET LIGHTING

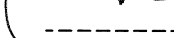
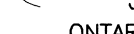
CERTIFY THAT:

THIS SURVEY AND PLAN ARE CORRECT AND IN ACCORDANCE
WITH THE SURVEYS ACT, THE SURVEYORS ACT, THE LAND TITLES
ACT AND THE REGULATIONS MADE UNDER THEM.

THE SURVEY WAS COMPLETED ON JANUARY 09, 2020.

DATE 020/01/24

JOHN H. GUTHRIE
ONTARIO LAND SURVEYOR

ASSOCIATION OF ONTARIO LAND SURVEYORS PLAN SUBMISSION FORM 2115602	2020/01/14 DATE	 JOHN H. GUTIN ONTARIO LAND SURVEYOR
	 Fairhall Moffatt & Woodland INCORPORATED ONTARIO LAND SURVEYORS <i>Surveying and Land Information Services</i> 100-602 TERRACE FOR SERVICE, KANATA, ONTARIO K1L 4K6 TEL: (613) 591-2590 FAX: (613) 591-1495 www.fmw.com	 OTTAWA
 THIS PLAN IS NOT VALID UNLESS IT IS AN EMBEDDED ORIGINAL COPY ISSUED BY THE ASSOCIATION IN CONFORMANCE WITH REGULATION 1004/06 (29) (3).	JOB No. Z 3 R 3 0 0 E 364875, N 5029635 REFERENCE No. 135-157 S:\08\238300\dwg\ 14-01-2020 tbl_2383.dwg (ss)	