


APPROVED
By Allison Hamlin at 9:48 am, Oct 05, 2022

Allamlin

ALLISON HAMLIN
MANAGER (A), DEVELOPMENT REVIEW WEST
PLANNING, REAL ESTATE & ECONOMIC DEVELOPMENT
DEPARTMENT, CITY OF OTTAWA

DRAWING LEGEND

- CB □ OPEN BASH
- MH ○ MANHOLE
- CB/MH ○ GATCH BASH/MANHOLE
- SPL ○ SPRINKLING OF PIPE
- INV ○ INVERT OF PIPE
- SUBURANS IN CB
- SUBURANS IN CB/MH
- SM ○ SANITARY SEWER
- ST ○ STORM SEWER
- WS/WM ○ WATER SERVICE/WATERMAIN
- CURB STOP & STANDPOST
- VALVE & VALVE BOX
- FIRE HYDRANT
- FDC ○ FIRE DEPARTMENT CONNECTION
- ROOF DRAIN
- WATER METER
- MISC. WATER METER REDUCUT
- EXISTING GRADE ELEVATION
- PROPOSED GRADE ELEVATION
- EXISTING SLOPE OF GRADE
- PROPOSED SLOPE OF GRADE
- EMERGENCY OVERLAND FLOW
- CENTERLINE OF DRIVE
- PROPERTY LINE
- SILT FENCE BARRIER
- D.C. ○ 150mm CURB/DEPRESSED CURB
- ▨ MEDIUM-DUTY PAVEMENT
- ▨ HEAVY-DUTY PAVEMENT
- ▨ CONCRETE
- ▨ LANDSCAPE
- FFL ○ FIRST FLOOR ELEVATION
- USP ○ UNDERSIDE OF FOOTING

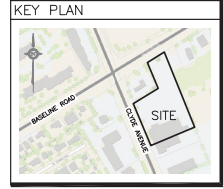

No.	DATE	REVISION
7	APR 28-22	RE-ISSUED FOR APPROVAL
6	JAN 5-22	ISSUED FOR TENDER
5	DEC 14-21	RE-ISSUED FOR APPROVAL
4	DEC 9-21	ISSUED FOR PERMIT
3	NOV 23-21	ISSUED FOR COORDINATION
2	JAN 8-20	ISSUED FOR APPROVAL
1	DEC 12-19	ISSUED FOR COORDINATION

D. B. GRAY ENGINEERING INC.
Development Management, Grading & Drainage, General & Public Works, Planning
700 Long Point Circle 613-425-8044
Ottawa, Ontario d.gray@dbgrayengineering.com

Project
PROPOSED 6-STOREY STORAGE FACILITY & 1-STOREY BUILDING 1375 CLYDE AVENUE
OTTAWA, ONTARIO

Drawing Title:
EXISTING CONDITIONS REMOVALS & DECOMMISSIONING

Engineer's Seal
D.B. GRAY ENGINEERING INC.
PROFESSIONAL ENGINEER
PROVINCE OF ONTARIO

Drawn: D.B.G.
Hor. Scale: 1:250
Vert. Scale:
Date: SEP 17-19
Job No.: 19058

Drawing No.: **C-2**
of 8

NOT VALID UNLESS SIGNED & DATED

REFER TO NOTES & DETAILS ON DRAWINGS C-5, C-6 & C-7