



STANDARD DECIDUOUS TREE PLANTING

D2

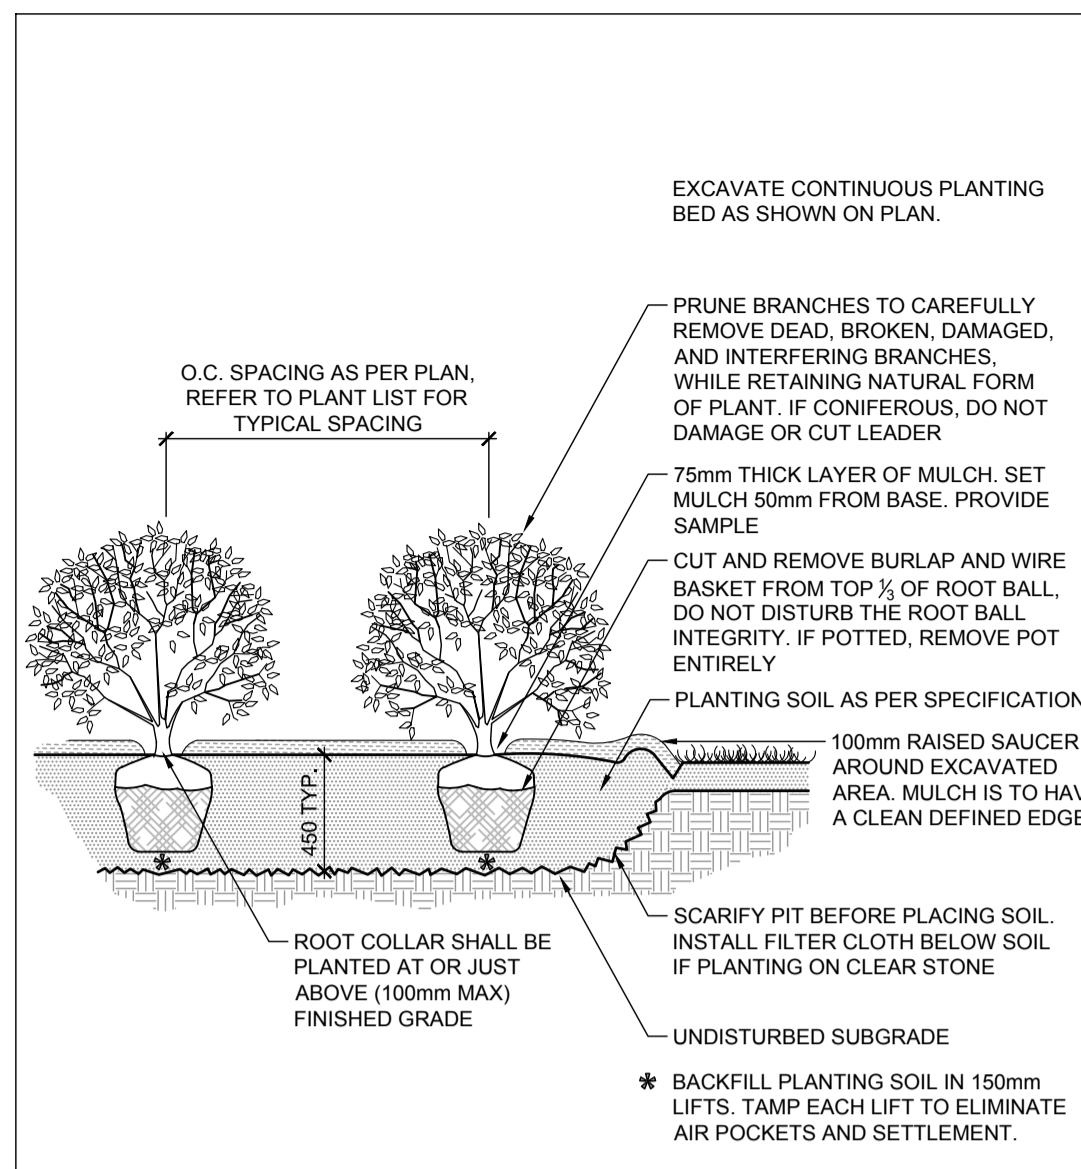


SHRUB AND PERENNIAL PLANTING

D3

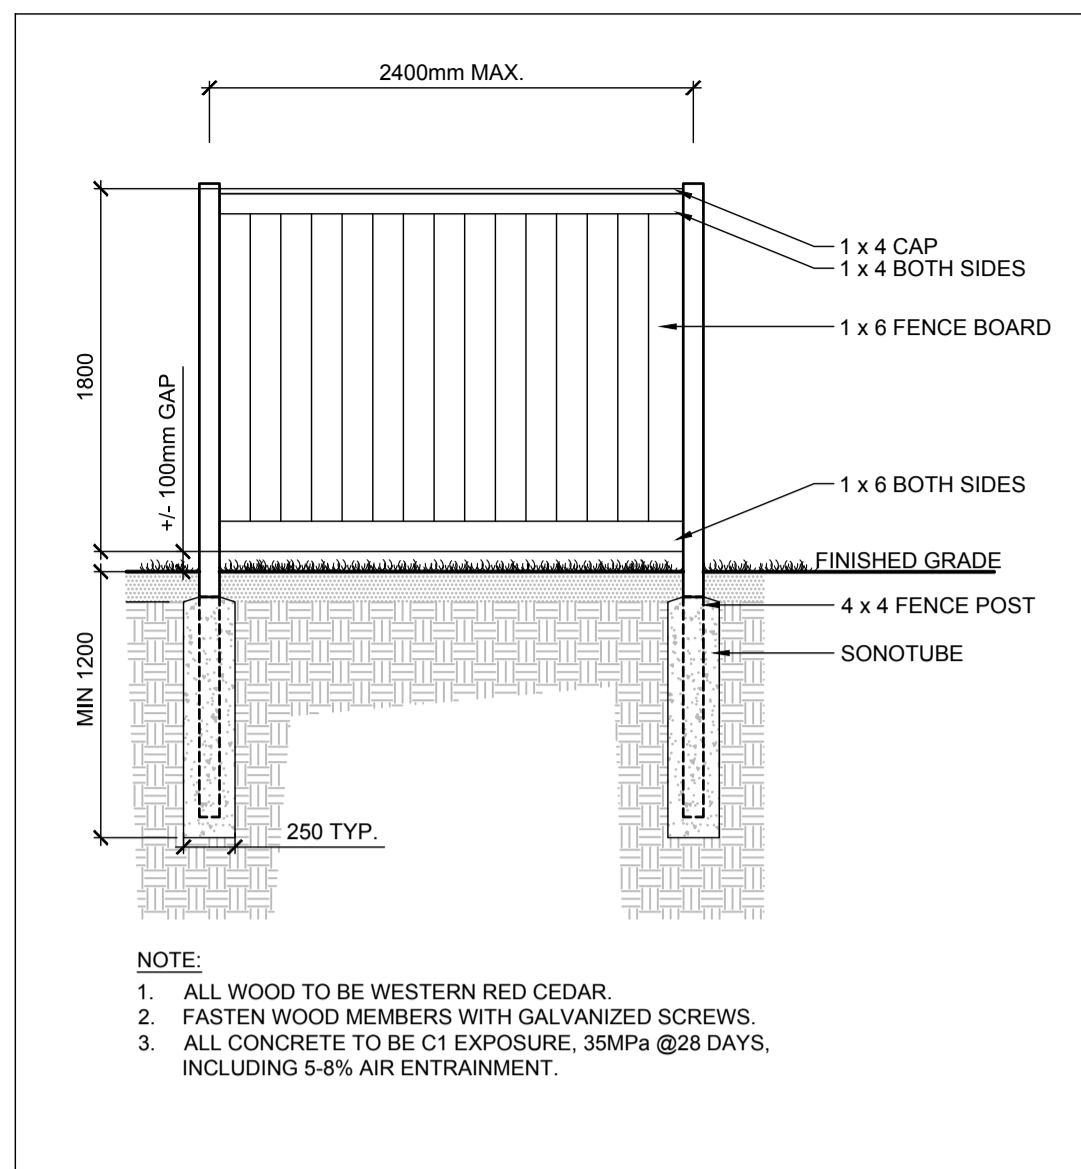


WOOD SCREEN DETAIL

D4

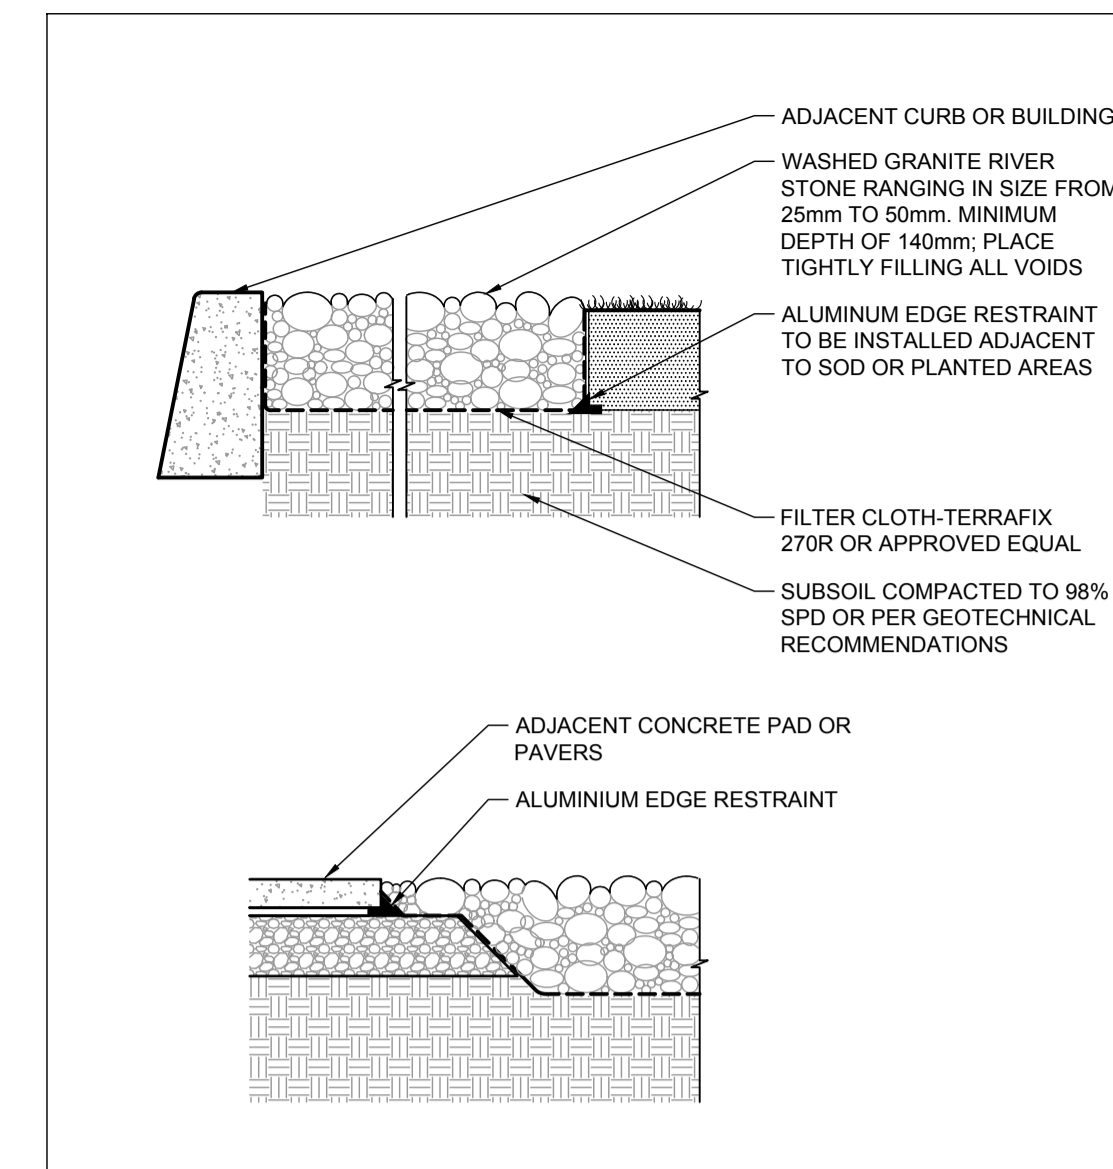

RIVER STONE DETAIL

D5

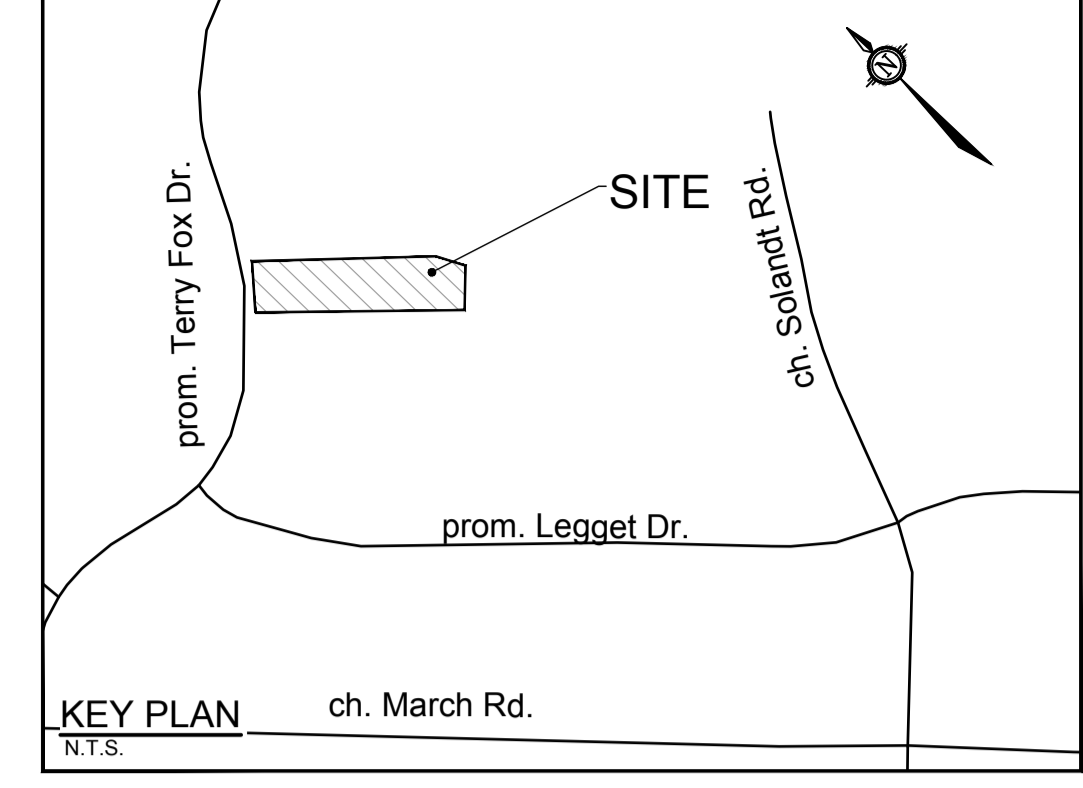

*Allison Hamlin*

ALLISON HAMLIN  
MANAGER (A), DEVELOPMENT REVIEW WEST  
PLANNING, REAL ESTATE & ECONOMIC DEVELOPMENT  
DEPARTMENT, CITY OF OTTAWA

APPROVED  
By Allison Hamlin at 10:51 pm, Oct 12, 2022

NOTE:  
THE POSITION OF ALL POLE LINES, CONDUITS, WATERMANS, SEWERS AND OTHER UNDERGROUND AND OVERGROUND UTILITIES AND STRUCTURES IS NOT NECESSARILY SHOWN ON THE CONTRACT DRAWINGS, AND WHERE SHOWN, THE ACCURACY OF THE POSITION OF SUCH UTILITIES AND STRUCTURES IS NOT GUARANTEED. BEFORE STARTING WORK, DETERMINE THE EXACT LOCATION OF ALL SUCH UTILITIES AND STRUCTURES AND ASSUME ALL LIABILITY FOR DAMAGE TO THEM.

Owner:  
Wesley Clover International  
c/o Richard Goldstein  
KRP Properties  
300-555 Legget Drive, Tower B,  
Kanata, ON K2K 2K3  
Phone: (613)591-0594

**NOT FOR CONSTRUCTION**

No.	REVISION	DATE	BY
3.	REVISED PER CITY COMMENTS	APR 4/22	RGJ
2.	REVISED PER CITY COMMENTS	JAN 28/22	RGJ
1.	ISSUED FOR SITE PLAN APPROVAL	OCT 1/21	RGJ

DESIGN	SCALE
RGJ	
RGJ	
MEL	
RGJ	
RGJ	

FOR REVIEW ONLY

**NOVATECH**  
Engineers, Planners & Landscape Architects  
Suite 200, 240 Michael Cowpland Drive  
Ottawa, Ontario, Canada K2M 1P6  
Telephone (613) 254-9643  
Facsimile (613) 254-5867  
Website www.novatech-eng.com

LOCATION CITY OF OTTAWA BROOKSTREET APARTMENTS	PROJECT No. 120202-00
DRAWING NAME LANDSCAPE DETAILS	REV # 3
	DRAWING No. 120202-L4

M:\2020\120202\CADD\Landscaping\Plan\120202-L4.dwg, L4, Apr 04, 2022, 2:08pm, mham

D07-12-21-0160  
#18607