

**HOME HARDWARE SITE
(IBI PROJECT #125507)**

POND ID	3
TOP OF GRATE (m)	102.40
STATIC ELEV (m)	102.67
STATIC DEPTH (m)	0.27
STATIC VOLUME (m³)	56.01

POND ID	6
TOP OF GRATE (m)	102.40
STATIC ELEV (m)	102.65
STATIC DEPTH (m)	0.25
STATIC VOLUME (m³)	53.05

POND ID	2
TOP OF GRATE (m)	102.45
STATIC ELEV (m)	102.70
STATIC DEPTH (m)	0.25
STATIC VOLUME (m³)	28.66

POND ID	7
TOP OF GRATE (m)	102.40
STATIC ELEV (m)	102.40
STATIC DEPTH (m)	0.15
STATIC VOLUME (m³)	2.64

POND ID	1
TOP OF GRATE (m)	102.50
STATIC ELEV (m)	102.70
STATIC DEPTH (m)	0.20
STATIC VOLUME (m³)	17.12

POND ID	5
TOP OF GRATE (m)	102.45
STATIC ELEV (m)	102.67
STATIC DEPTH (m)	0.22
STATIC VOLUME (m³)	27.53

POND ID	4
TOP OF GRATE (m)	102.45
STATIC ELEV (m)	102.67
STATIC DEPTH (m)	0.22
STATIC VOLUME (m³)	24.85

POND ID	9
TOP OF GRATE (m)	101.60
STATIC ELEV (m)	101.80
STATIC DEPTH (m)	0.20
STATIC VOLUME (m³)	10.79

POND ID	10
TOP OF GRATE (m)	101.50
STATIC ELEV (m)	101.65
STATIC DEPTH (m)	0.15
STATIC VOLUME (m³)	1.75

POND ID	RYCB1
TOP OF GRATE (m)	101.70
STATIC ELEV (m)	102.05
STATIC DEPTH (m)	0.35
STATIC VOLUME (m³)	6.37

Rooftop Storage
Restricted Flowrate = 12 L/s
100-Yr Storage Volume = 48 m³
Total Area = 1400m²
Usable Area for Storage = 1300m²
Average Depth during 100-Yr = 0

Rooftop Storage
Restricted Flowrate = 12 L/s
100-Yr Storage Volume = 48 m³
Total Area = 1400m²
Usable Area for Storage = 1300m²
Average Depth during 100-Yr = 0.04m

PROPOSED NEW SIDEWALK PER SCA TO BE INTO EXISTING EXACT LOCATION TO BE CONFIRMED

CLIENT
**PATHWAYS SOUTH
REGIONAL GROUP**


1737 WOODWARD DRIVE, OTTAWA, ON

COPYRIGHT
This drawing has been prepared solely for the intended use. Any reproduction or distribution for any purpose other than that authorized by IBI Group is forbidden. Written dimensions shall have precedence over scaled dimensions. Contractors shall verify and be responsible for all dimensions and conditions on the job, and IBI Group shall be informed of any variations from the dimensions and conditions shown on the drawing. Shop drawings shall be submitted to IBI Group for general confirmation before proceeding with fabrication.



IBI Group Professional Services (Canada) Inc.
is a member of the IBI Group of companies

ISSUES		
No.	DESCRIPTION	DATE
1	SUBMISSION NO. 1 FOR CITY REVIEW	2022-06-03
2	SUBMISSION NO. 2 FOR CITY REVIEW	2022-08-26
3	SUBMISSION NO. 3 FOR CITY REVIEW	2022-10-31
4		
5		
6		
7		
8		

SEE 010, 011, 012 FOR NOTES, LEGEND, CB TABLE, STREET SECTIONS AND DETAILS

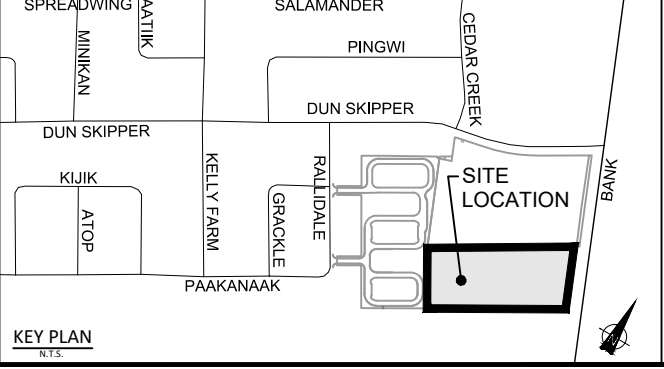

CONSULTANTS

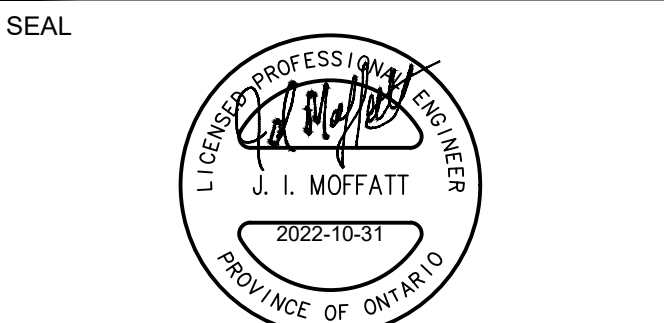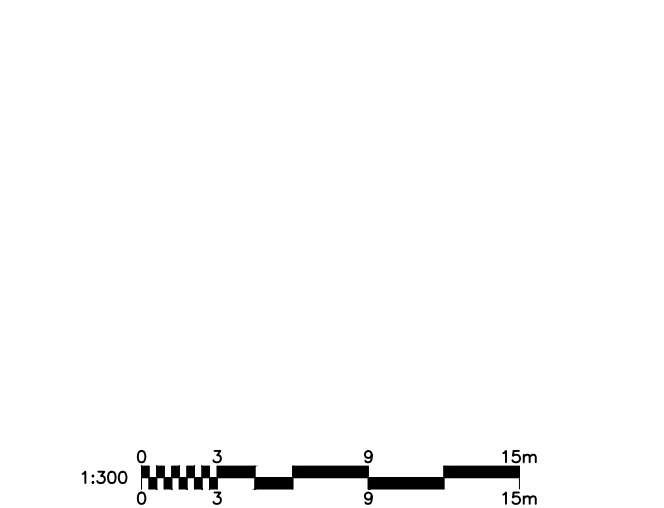

IBI GROUP
400 - 333 Preston Street
Ottawa ON K1S 5M4 Canada
tel 613 225 5311 fax 613 225 5866
ibigroup.com

PROJECT
4840 BANK STREET

PROJECT NO:
137175

DRAWN BY:
M.M.

PROJECT MGR:
D.C.

CHECKED BY:
S.E.L.

APPROVED BY:
J.I.M.

SHEET TITLE
PONDING PLAN

SHEET NUMBER
C-600

ISSUE
3

CITY FILE No. D07-12-22-0097

CITY PLAN No. xxxxx