



E	XISTING TREE LIST QTY KEY SIZE						
KEY	QTY	BOTANICAL NAME	COMMON NAME	SIZE	CONDITION	REMARKS	OWNERSHIP
TREES							
AC	1	Acer negundo	Manitoba Maple	500mm dbh	Fair	To remain	245 Rochester / 98 Willow
AE	2	Acer negundo	Manitoba Maple	200-400mm dbh	Fair	To be removed	245 Rochester / 90 Willow
AN	3	Acer negundo	Manitoba Maple	220-340mm dbh	Fair-good	To be removed	City of Ottawa
AP	3	Acer platanoides	Norway Maple	150-250mm dbh	Good	To be removed	City of Ottawa
FR	1	Fraxinus spp.	Ash	120mm dbh	Dead	To be removed	City of Ottawa
GT	1	Gleditsia triacanthos	Honey Locust	200mm dbh	Fair	To be removed	27 Balsam
MM	2	Acer negundo	Manitoba Maple	150-200mm dbh	Good	To be removed	245 & 261 Rochester
MN	1	Acer negundo	Manitoba Maple	200mm dbh	Good	To remain	98 Willow
SH	1	Sorbus x hybrida	Oakleaf Mountain Ash	490mm dbh	Good	To remain	City of Ottawa
UP	1	Siberian Elm	Ulmus pumila	240mm dbh	Fair	To be removed	City of Ottawa

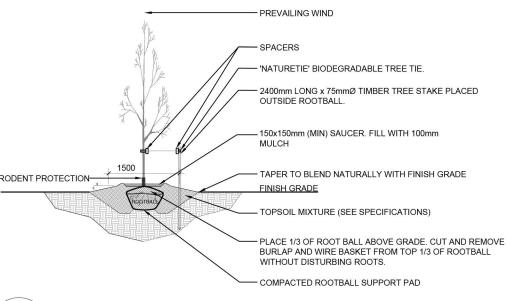

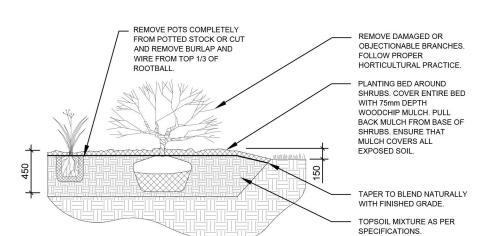

SHRUB / PERENNIAL PLANTING

- 1. IT IS THE RESPONSIBILITY OF THE APPROPRIATE CONTRACTOR OR OFFICIAL TO REPORT ANY ERRORS, OMISSIONS OR DISCREPANCIES ON THIS PLAN WITH ACTUAL SITE CONDITIONS TO THE LANDSCAPE ARCHITECT BEFORE PROCEEDING WITH
- 2. THE CONTRACTOR IS TO NOTIFY ALL UTILITY COMPANIES AND AUTHORITIES PRIOR TO ANY EXCAVATION AND ASCERTAIN LOCATIONS
- OF UNDERGROUND SERVICES. 3. THE CONTRACTOR IS TO REINSTATE ALL AREAS AND ITEMS DAMAGED AS A RESULT OF CONSTRUCTION ACTIVITY.
- 4. THE CONTRACTOR IS TO COMPLY WITH ALL PERTINENT CODES AND BY-LAWS.
- 5. THE CONTRACTOR IS TO MAINTAIN A POSITIVE SURFACE RUN-OFF THROUGHOUT THE ENTIRE CONSTRUCTION PERIOD.
- 6. THE LANDSCAPE ARCHITECT IS NOT RESPONSIBLE FOR SUBSURFACE CONDITIONS. 7. THE CONTRACTOR IS TO IDENTIFY ALL EXISTING TREES TO REMAIN ON SITE WITH THE LANDSCAPE ARCHITECT PRIOR TO
- 8. THE CONTRACTOR IS TO STAKE THE PROPOSED LOCATION OF ALL PLANT MATERIAL IN CONJUNCTION WITH THE LANDSCAPE
- ARCHITECT PRIOR TO EXCAVATION. MINIMUM DISTANCES FOR SELECTED DECIDUOUS TREES ARE AS FOLLOWS:
- 9.1. BUILDING FOUNDATIONS 7.5M
- 9.2. SIDEWALKS 1.5M
- 9.3. PUBLIC STREETS 2.5M
- 9.4. UNDERGROUND INFRASTRUCTURE 2.0M
- 10. ALL TREES WITHIN 1M OF UNDERGROUND UTILITY TRENCHES ARE TO BE EXCAVATED BY HAND.
- 11. REMOVE ALL PROTECTIVE WRAPPING FROM TREE TRUNKS AFTER INSTALLATION. 12. STAKING OF TREES SHALL ONLY BE PERFORMED IF NECESSARY.
- 13. ENSURE THAT MULCH IS PULLED BACK A MINIMUM DISTANCE OF 75MM FROM BASE OF TREE TRUNK.

CONSULTANTS	
ARCHITECTS:	SIMMONDS ARCHITECTURE 340 CATHERINE STREET, OTTAWA, ON. K1R 1C4 Tel: (613) 567-7888
CIVIL ENGINEERS:	XXXX XXXX Tel: (613)
LEGEND	EXISTING TREE TO REMAIN

EXISTING TREE TO BE REMOVED

PROPOSED DECIDUOUS TREE

PROPOSED SHRUB / PERENNIAL

PROPOSED PRECAST CONCRETE

PROPOSED RIVERSTONE

PROPOSED SOD

ISSUED FOR SITE PLAN APPLICATION | 10/07/2022 | LC | J Date DR CK


JAMES B. LENNOX & ASSOCIATES INC. LANDSCAPE ARCHITECTS

3332 CARLING AVE. OTTAWA, ONTARIO K2H 5A8

Tel. (613) 722-5168

ROCHESTER AND BALSAM 245-267 ROCHESTER ST. OTTAWA, ON. K1R 7M9

TREE CONSERVATION REPORT & LANDSCAPE PLAN

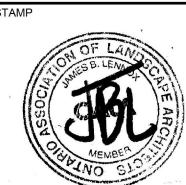

PROJECT NORTH


SCALE AS SHOWN START DATE AUGUST, 2022

PROJECT NO. 22-MIS-2281

Fax. 1(866) 343-3942

DRAWING NO.



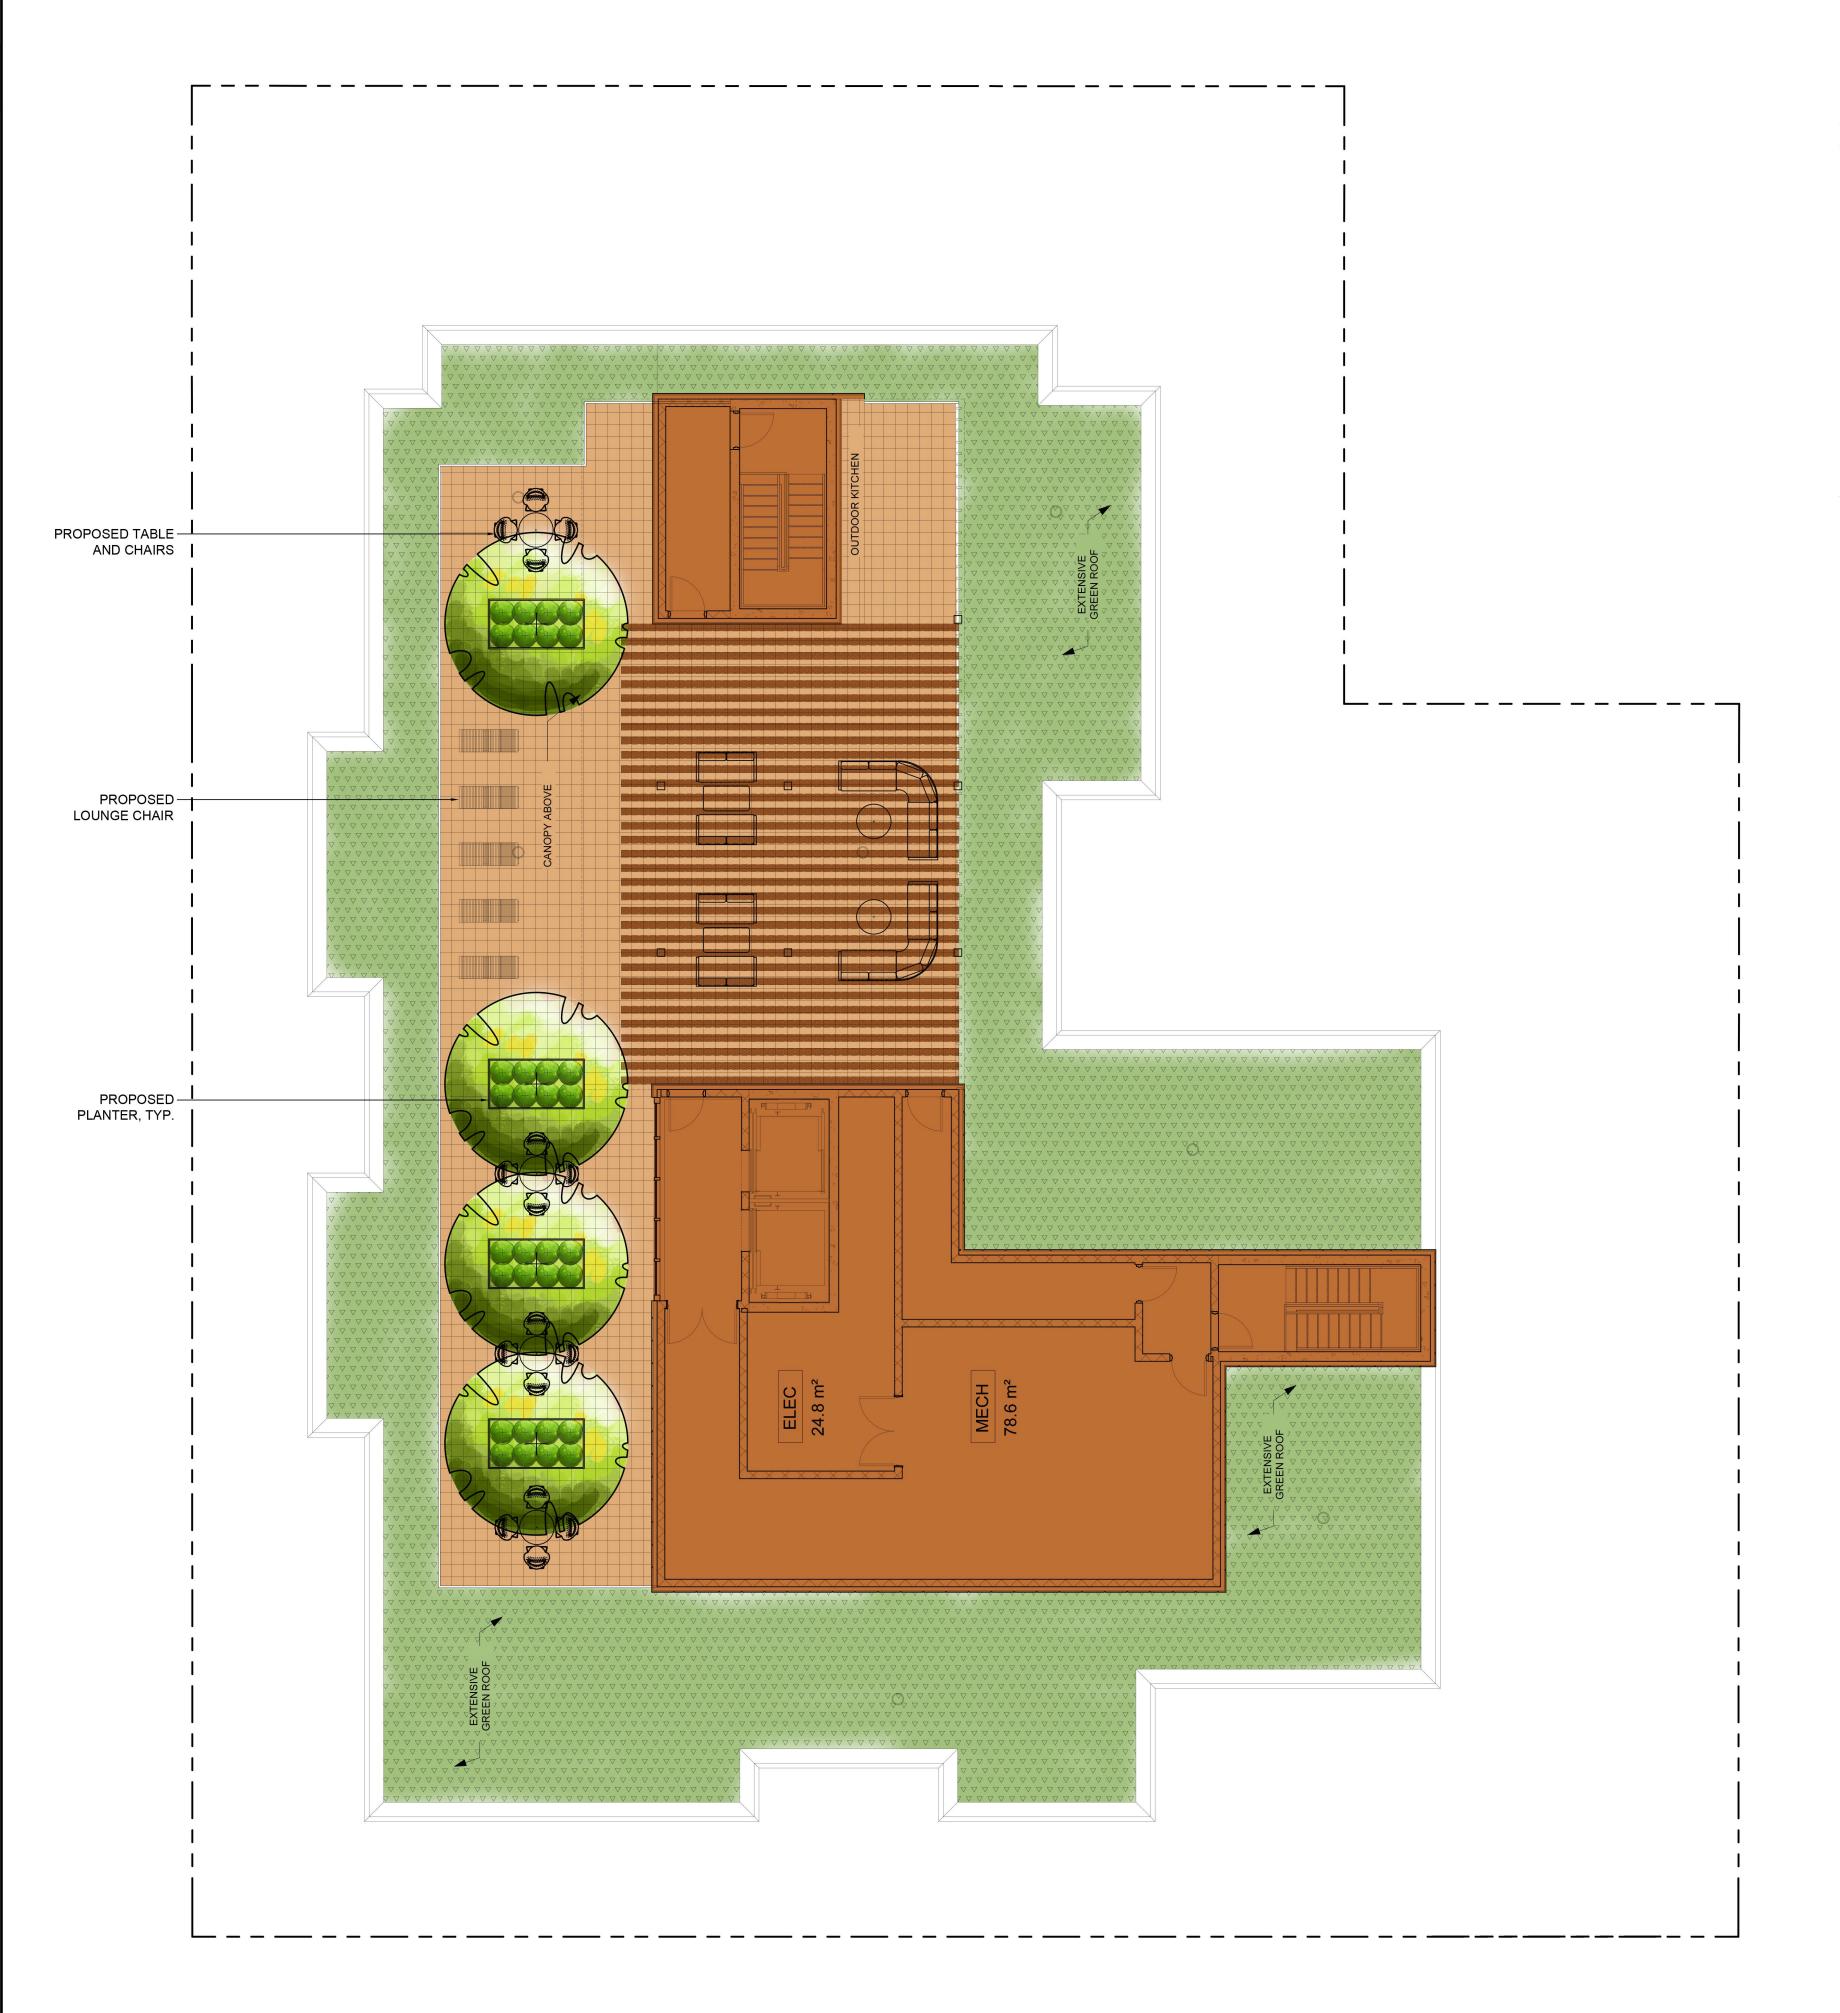

CONSULTANTS ARCHITECTS: VEGETATED ROOF PATIO AREA (VARIES) 200mm ht. "ROOFEDGE" DEEP ——ALUMINUM EDGE RESTRAINT (TYP.) — 150mm DEPTH OF COMPACTED SOPREMA "SOPRAFLOR" SOIL MIXTURE, COMPACT TO 85% SPD —— APPROVED 70mm THICK PRECAST CONCRETE PAVERS "UNILOCK" OR APPROVED EQUAL PAVERS APPROVED RIVER-WASHED 9-11mm -12-50mm THICKNESS OF 9-11mm DIA. CLEAR LIMESTONE CHIP SCREENINGS PLACE TO SLOPE TO DRAINS AT 1-2% ___ SEDUM MAT, AS AVAILABLE FROM APPROVED RIVER-WASHED 9-11mm DIA. CLEAR GRANITE AGGREGATE MAINTENANCE STRIP, 150mm DEEP AND 300mm WIDE DIA. CLEAR GRANITE AGGREGATE
MAINTENANCE STRIP, 150mm DEEP "SEDUM MASTERS" OR APPROVED EQUAL AND 300mm WIDE EXISTING EDGE OF BUILDING FILL DEPTH OF PAVER — EXISTING PARAPET WALL LEGEND 50mm OF "HI 40" POLYSTYRENE "FILL" PROPOSED ARCHITECTURAL ROOFING BULD-UP, INCLUDING: BULD-UP, INCLUDING:

- DRAINS

- SLOPED INSTALLATION

- POLYSTYRENE INSTALLATION

- 30ml POLYETHYLENE ROOF BARRIER

- DRAINAGE BOARD

- ETC. SEE ARCHITECTURAL AND

MECHANICAL ENGINEERING DRAWINGS —— EXISTING CONCRETE ROOF SLAB ROOF TERRACE DETAIL ISSUED FOR SITE PLAN APPLICATION | 10/07/2022 | LC | JL JAMES B. LENNOX & ASSOCIATES INC. LANDSCAPE 3332 CARLING AVE. OTTAWA, ONTARIO K2H 5A8 Tel. (613) 722-5168 ROCHESTER AND BALSAM 245-267 ROCHESTER ST. OTTAWA, ON. K1R 7M9 ROOF TERRACE LANDSCAPE PLAN

1 ROOF TERRACE LANDSCAPE PLAN L.2 SCALE 1:100

SIMMONDS ARCHITECTURE 340 CATHERINE STREET, OTTAWA, ON. K1R 1C4 Tel: (613) 567-7888

PROPOSED SEDUM MAT COMPLETE WITH 150mm MIN. SOIL MIXTURE TO

PROPOSED PRECAST CONCRETE

A 100LB LIVE LOAD

PAVERS

XXXX XXXX Tel: (613)

AS SHOWN

AUGUST, 2022

PROJECT NO.


DRAWING NO.

22-MIS-2281

ARCHITECTS

Fax. 1(866) 343-3942

PLOT SIZE ARCH-D

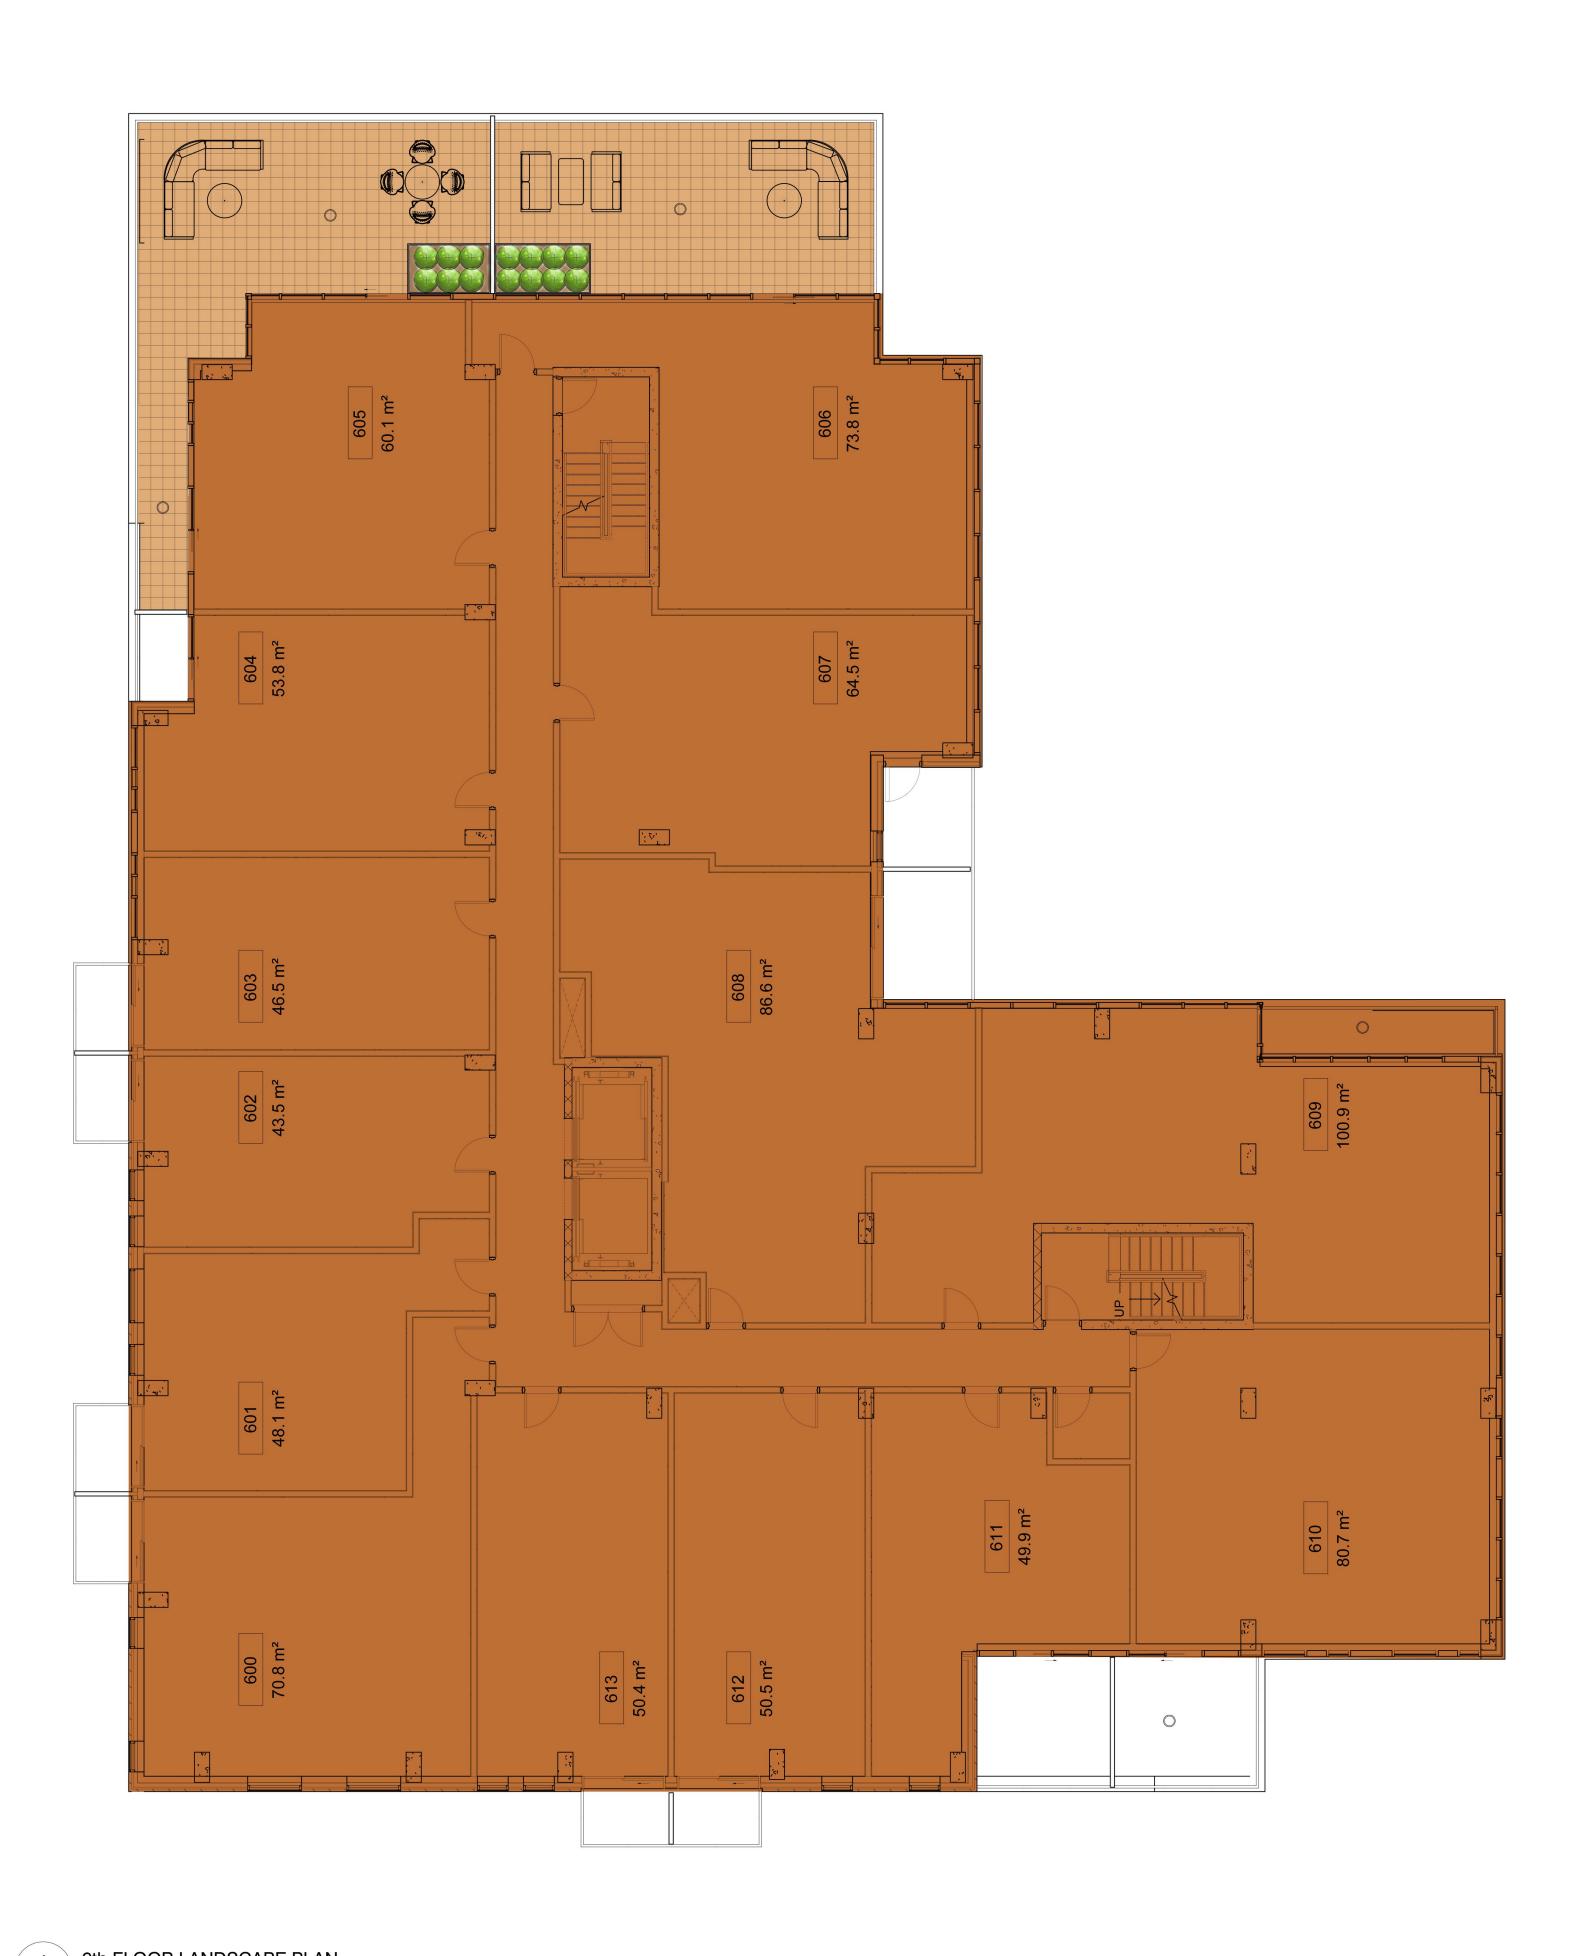

1 6th FLOOR LANDSCAPE PLAN
L.3 SCALE 1:100

CONSULTANTS

ARCHITECTS:

SIMMONDS ARCHITECTURE
340 CATHERINE STREET, OTTAWA, ON.
K1R 1C4 Tel: (613) 567-7888

Tel : (613) 567-7888

CIVIL ENGINEERS:

LEG

PROPOSED PRECAST CONCRETE PAVERS

ISSUED FOR SITE PLAN APPLICATION 10/07/2022 LC JL
Date Date MM/DD/YY DR CK

JAMES B. LENNOX & ASSOCIATES INC. LANDSCAPE ARCHITECTS

3332 CARLING AVE. OTTAWA, ONTARIO K2H 5A8
Tel. (613) 722-5168 Fax. 1(866) 343-3942

PROJECT

ROCHESTER AND BALSAM 245-267 ROCHESTER ST. OTTAWA, ON. K1R 7M9

DRAWING

6th FLOOR LANDSCAPE PLAN

STAMP

OF LANDS

ON OF LANDS

O


SCALE AS SHOWN

START DATE
AUGUST, 2022

PROJECT NO. 22-MIS-2281


PROJECT NORTH

DRAWING NO.

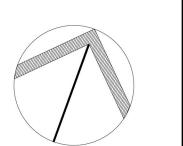

L.S

PLOT SIZE ARCH-D

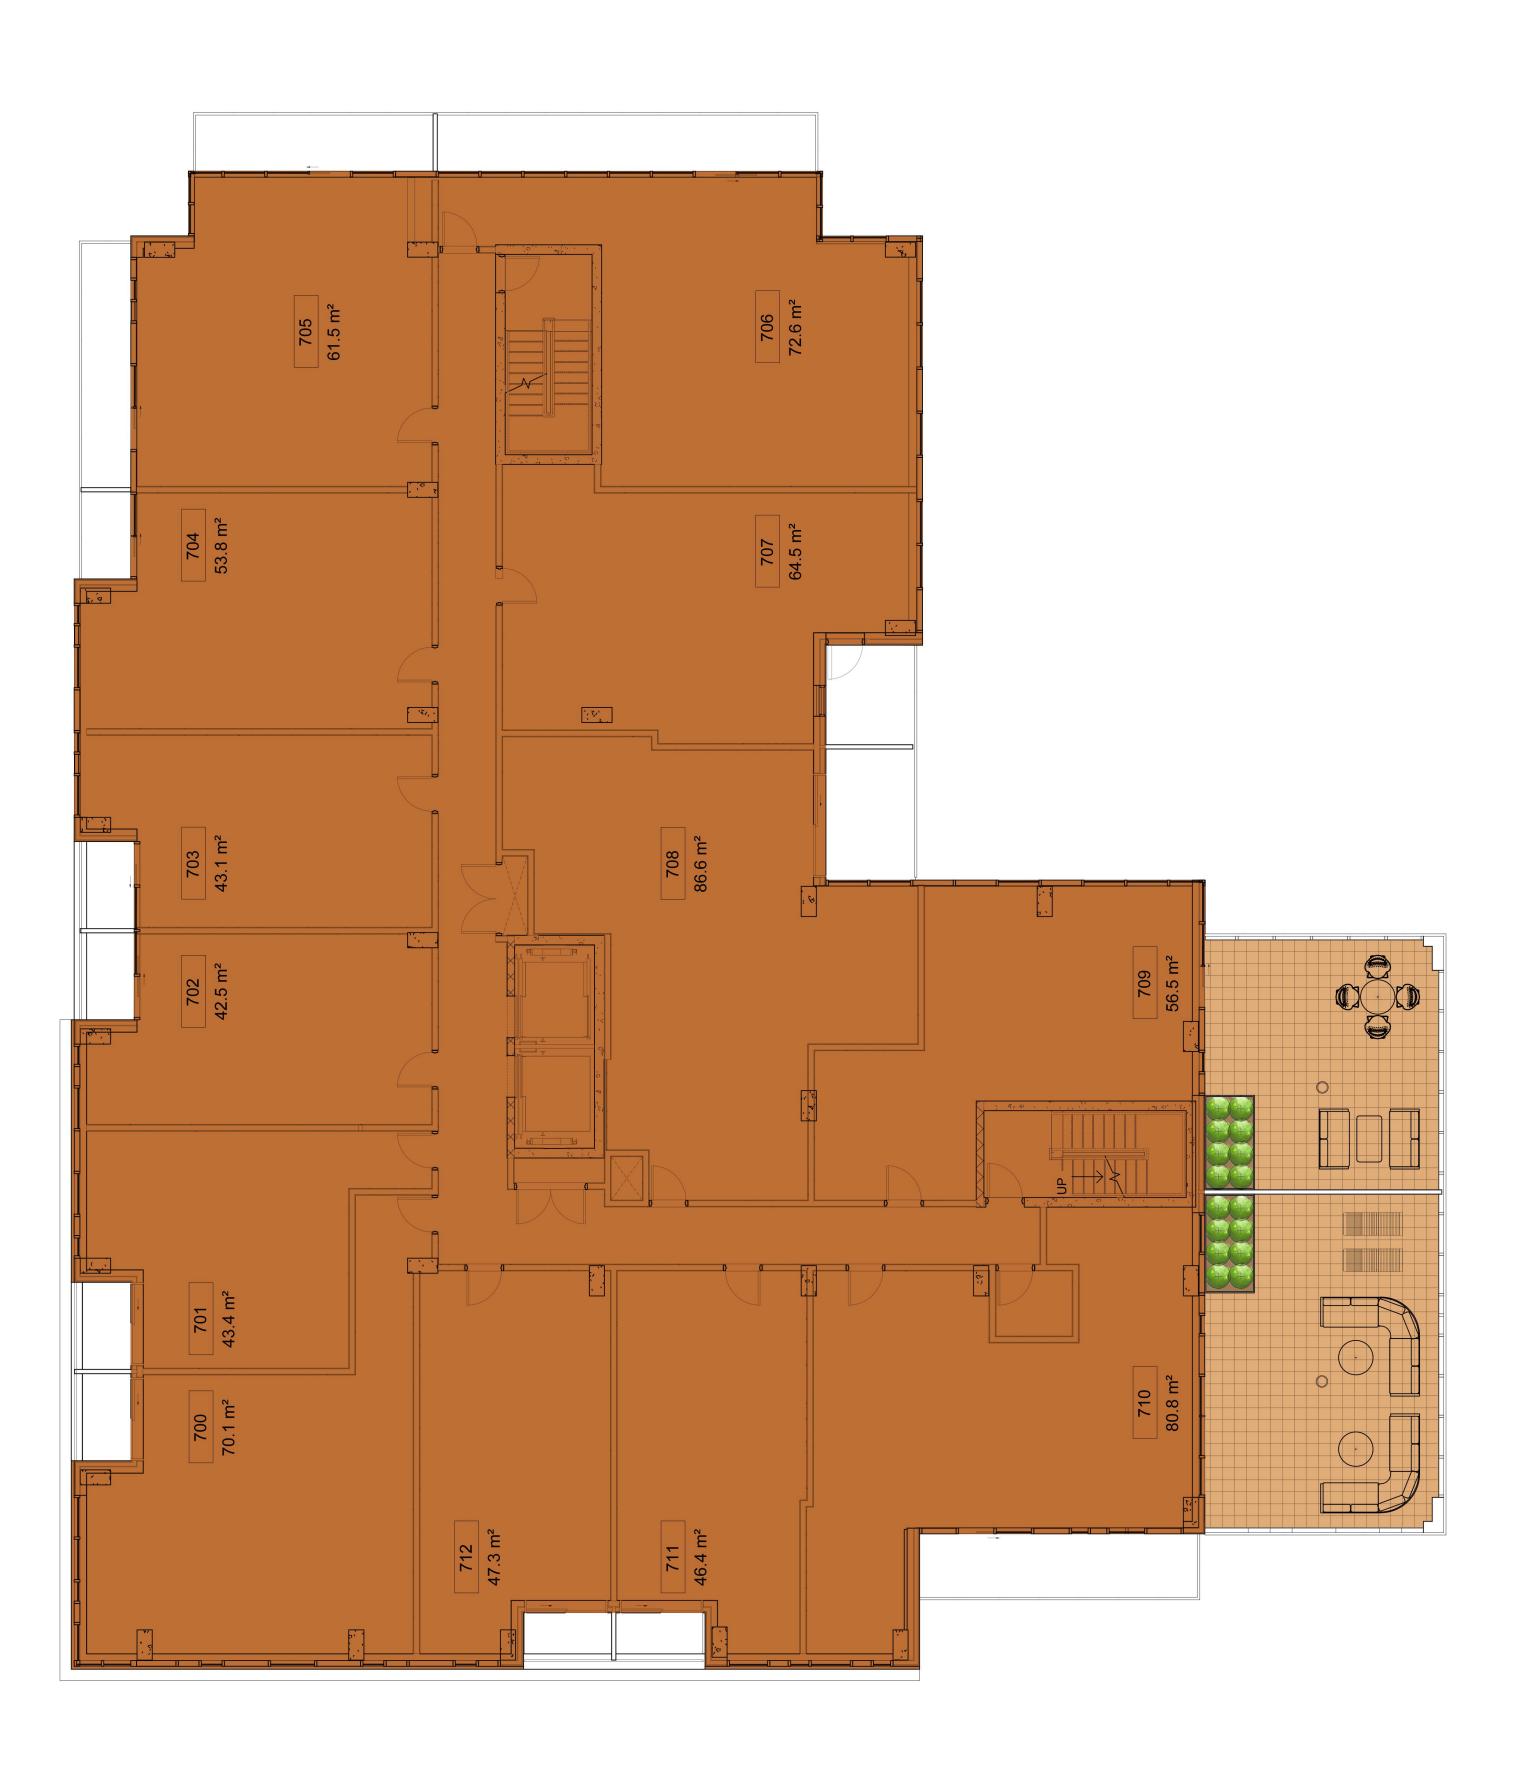

1 7th FLOOR LANDSCAPE PLAN L.4 SCALE 1:100

CONSULTANTS ARCHITECTS: SIMMONDS ARCHITECTURE 340 CATHERINE STREET, OTTAWA, ON. K1R 1C4 Tel : (613) 567-7888 PROPOSED PRECAST CONCRETE PAVERS ISSUED FOR SITE PLAN APPLICATION | 10/07/2022 | LC | JL JAMES B. LENNOX & ASSOCIATES INC.

LANDSCAPE ARCHITECTS 3332 CARLING AVE. OTTAWA, ONTARIO K2H 5A8
Tel. (613) 722-5168 Fax. 1(866) 343-3942

ROCHESTER AND BALSAM 245-267 ROCHESTER ST. OTTAWA, ON. K1R 7M9

7th FLOOR LANDSCAPE PLAN

AS SHOWN

START DATE AUGUST, 2022

PROJECT NO. 22-MIS-2281

PROJECT NORTH

DRAWING NO.

PLOT SIZE ARCH-D