
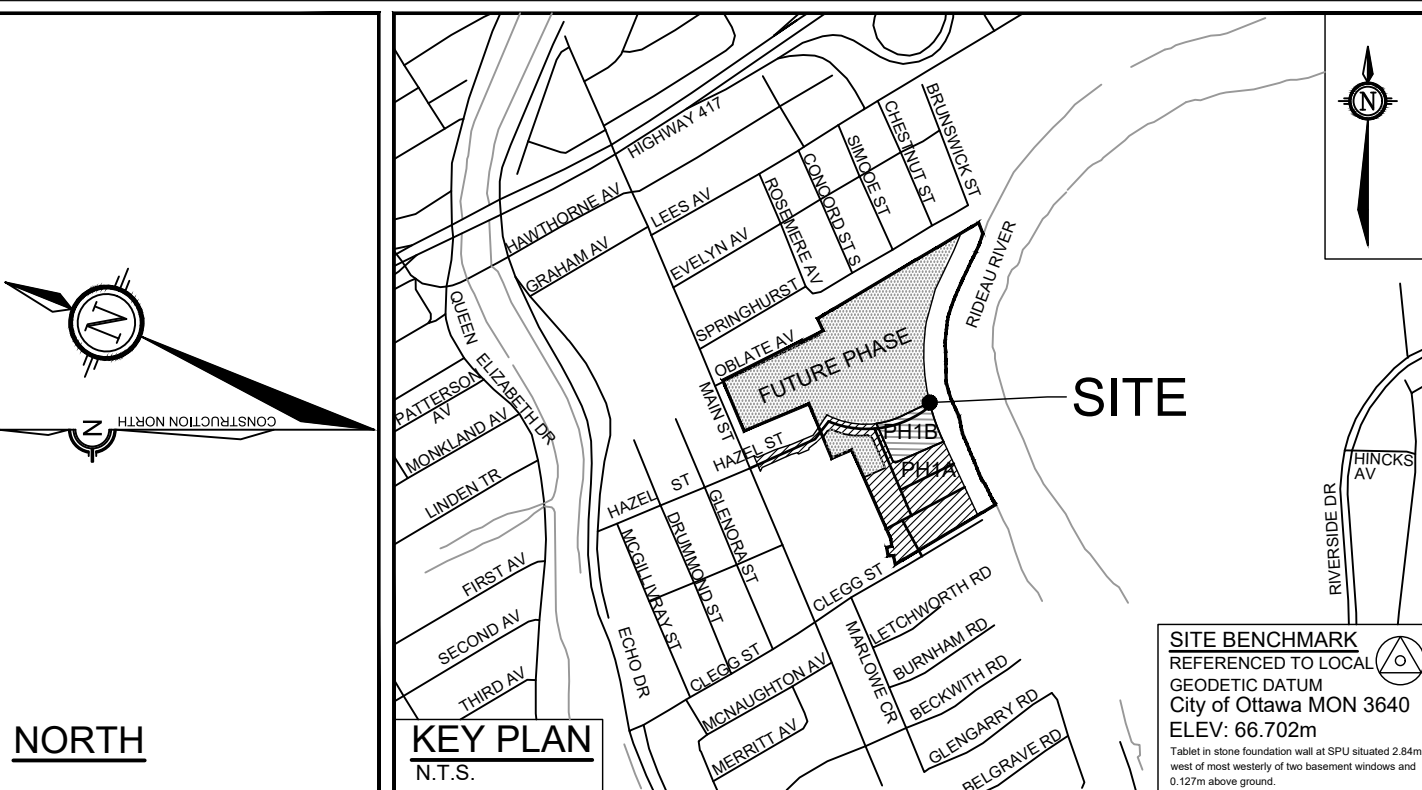


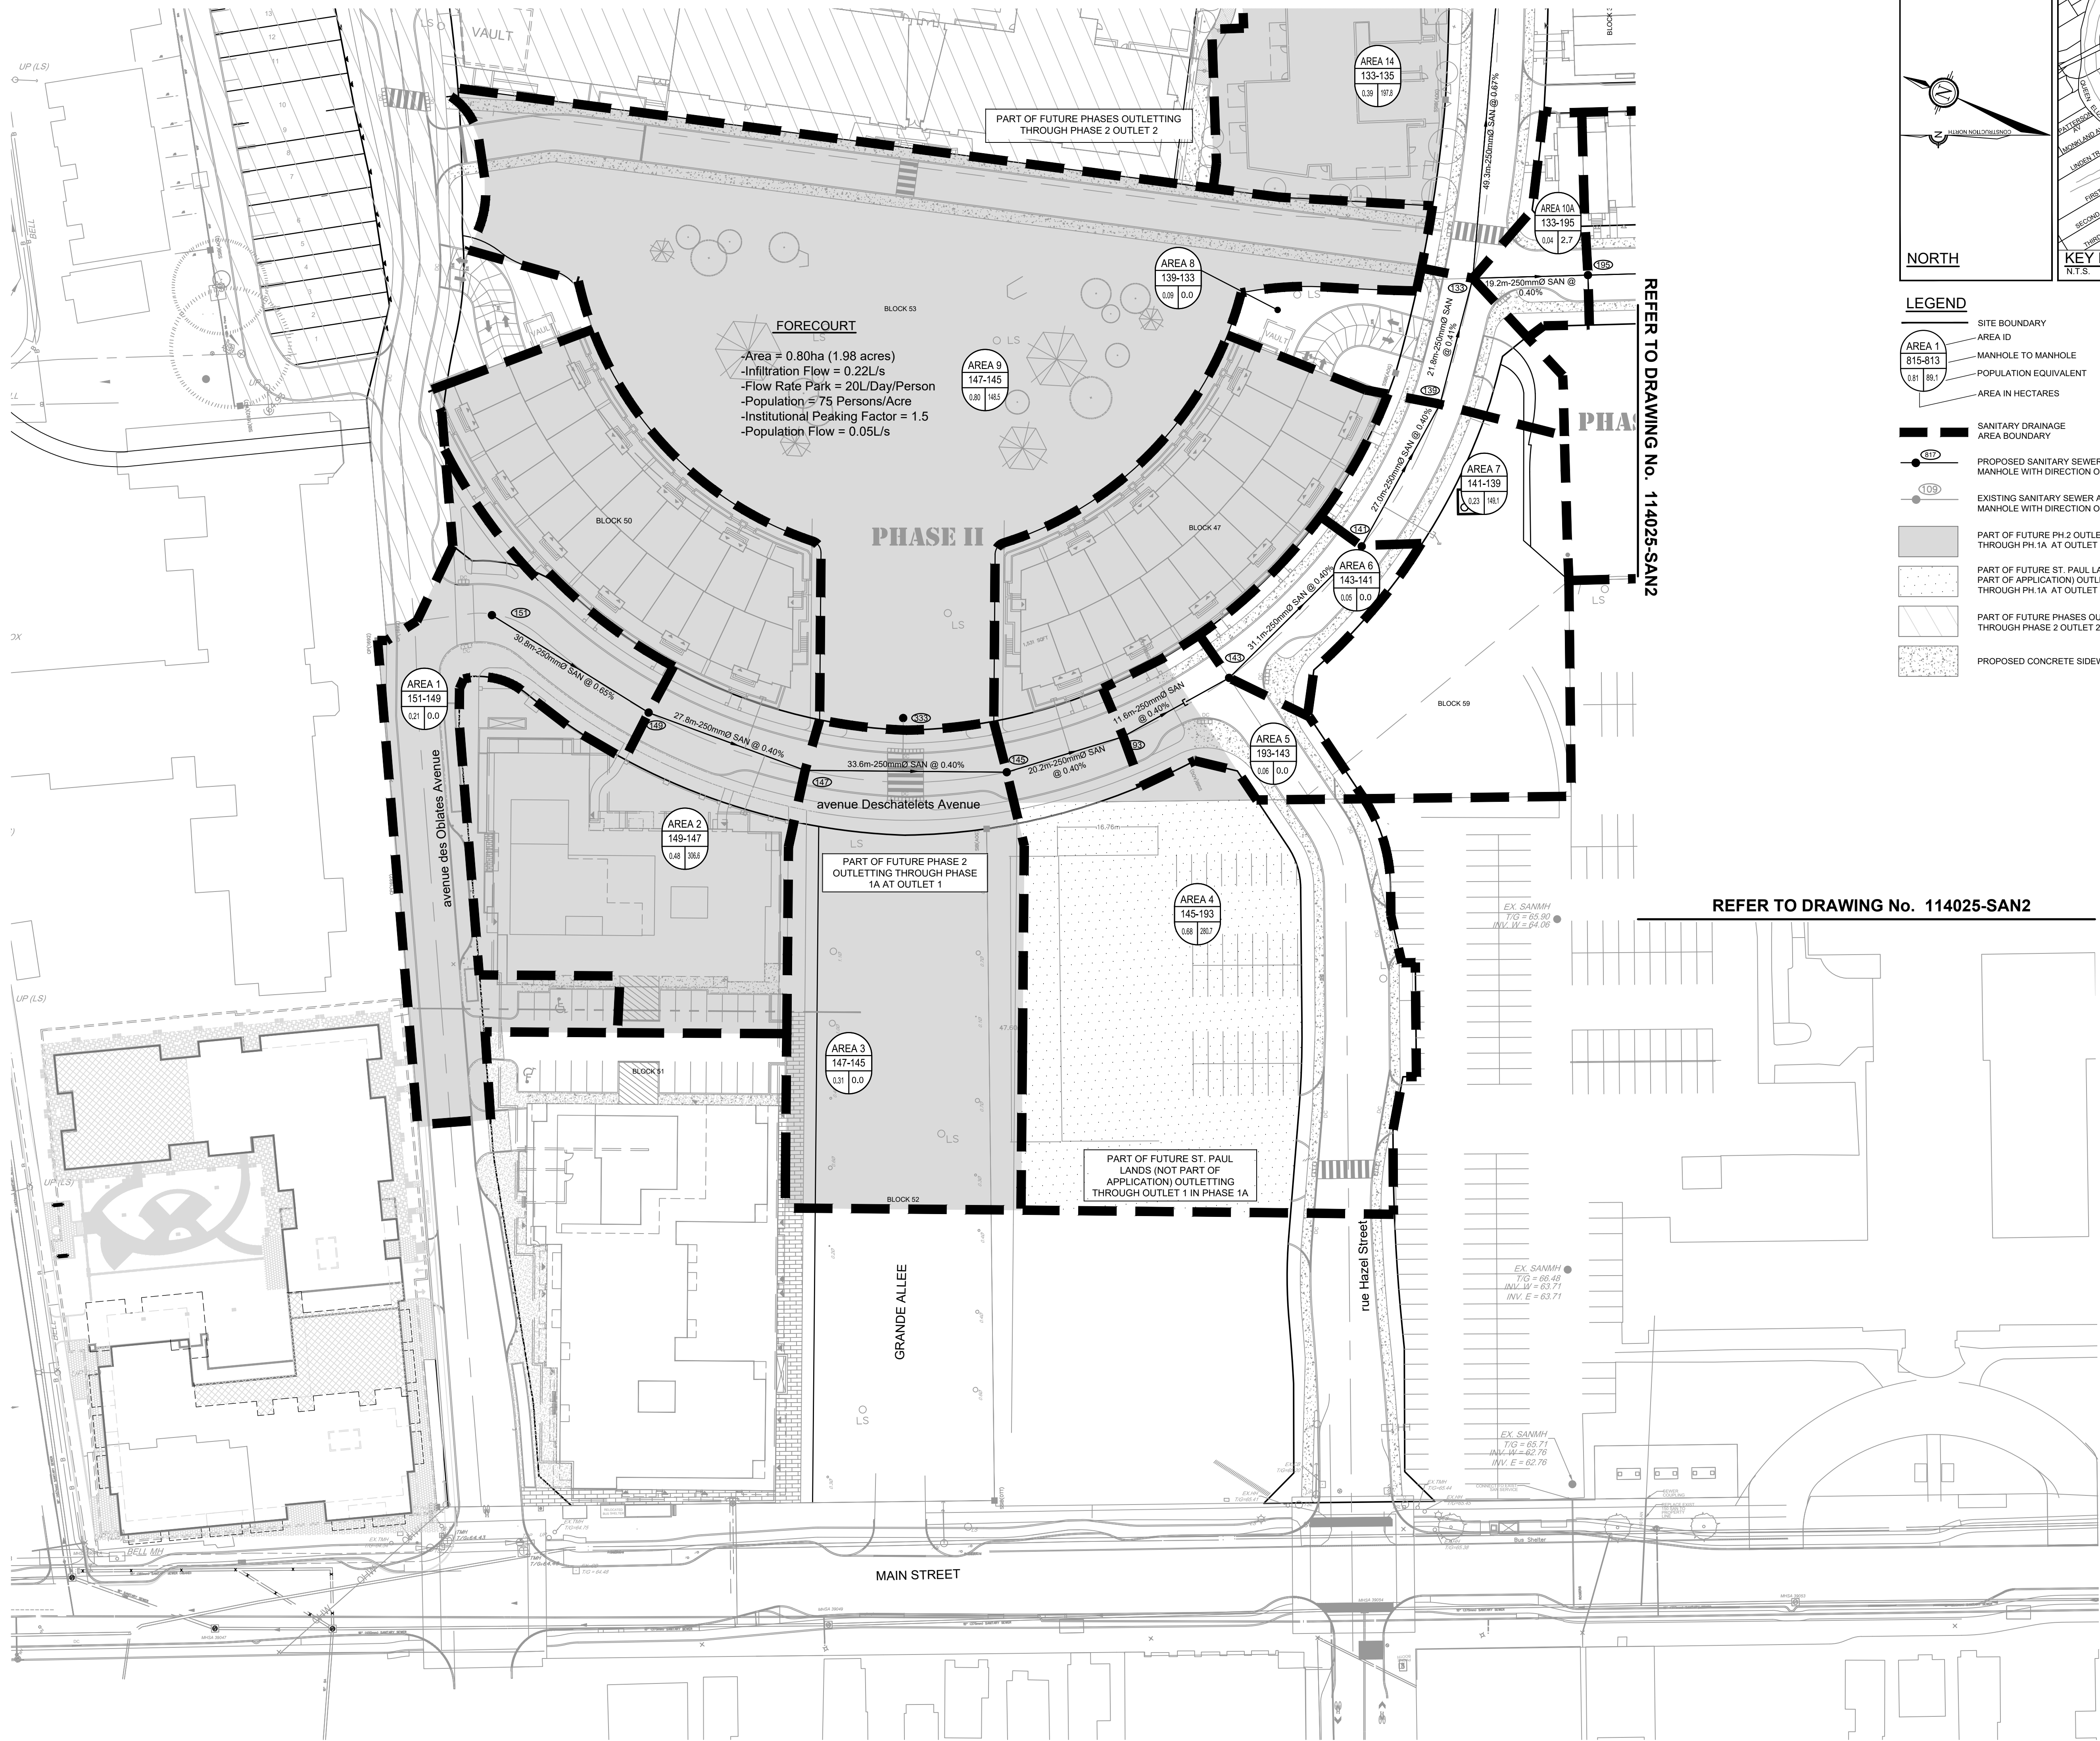


- LEGEND**
- SITE BOUNDARY
 - AREA ID
 - MANHOLE TO MANHOLE
 - POPULATION EQUIVALENT
 - AREA IN HECTARES
 - SANITARY DRAINAGE AREA BOUNDARY
 - PROPOSED SANITARY SEWER AND MANHOLE WITH DIRECTION OF FLOW
 - EXISTING SANITARY SEWER AND MANHOLE WITH DIRECTION OF FLOW
 - PART OF FUTURE PH 2 OUTLETTING THROUGH PH 1A AT OUTLET 1
 - PART OF FUTURE ST. PAUL LANDS (NOT PART OF APPLICATION) OUTLETTING THROUGH PH 1A AT OUTLET 1
 - PART OF FUTURE PHASES OUTLETTING THROUGH PHASE 2 OUTLET 2
 - PROPOSED CONCRETE SIDEWALK

REFER TO DRAWING No. 114025-SAN2

REFER TO DRAWING No. 114025-SAN2

NOTE:
THE POSITION OF ALL POLE LINES, CONDUITS, WATERMANS, SEWERS AND OTHER UNDERGROUND AND OVERGROUND UTILITIES AND STRUCTURES IS NOT NECESSARILY SHOWN ON THE CONTRACT DRAWINGS, AND WHERE SHOWN, THE ACCURACY OF THE POSITION OF SUCH UTILITIES AND STRUCTURES IS NOT GUARANTEED. BEFORE STARTING WORK, DETERMINE THE EXACT LOCATION OF ALL SUCH UTILITIES AND STRUCTURES AND ASSUME ALL LIABILITY FOR DAMAGE TO THEM.

8.	REVISED AS PER CITY OF OTTAWA COMMENTS	NOV 24/22	SAZ
7.	REVISED AS PER CITY OF OTTAWA COMMENTS	AUG 19/22	SAZ
6.	REVISED AS PER CITY OF OTTAWA COMMENTS	JUN 3/22	SAZ
5.	ISSUED FOR CONSTRUCTION	JULY 7/16	JAG
4.	REVISED AS PER CITY COMMENTS & ISSUED FOR E.C.A.	MAY 24/16	JAG
3.	ISSUED FOR TENDER	APR 20/16	JAG
2.	REVISED AS PER CITY COMMENTS	APR 13/16	JAG
1.	ISSUED FOR CITY OF OTTAWA REVIEW	DEC 18/15	JAG
No.	REVISION	DATE	BY

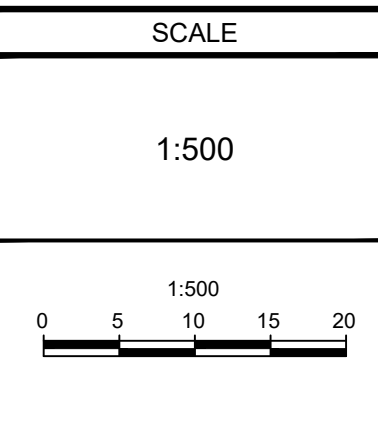

DESIGN	SAZ
CHECKED	MSP
DRAWN	MTM
CHECKED	SAZ
APPROVED	MSP

FOR REVIEW ONLY





NOVATECH
Engineers, Planners & Landscape Architects
Suite 200, 240 Michael Cowpland Drive
Ottawa, Ontario, Canada K2M 1P6
Telephone (613) 254-9643
Facsimile (613) 254-5867
Website www.novatech-eng.com

CITY OF OTTAWA
GREYSTONE VILLAGE
175 MAIN STREET

DRAWING NAME
**SANITARY DRAINAGE AREAS PLAN
PHASE 1A AND 1B**

PROJECT No.	114025-00
REV	REV # 8
DRAWING No.	114025-SAN1

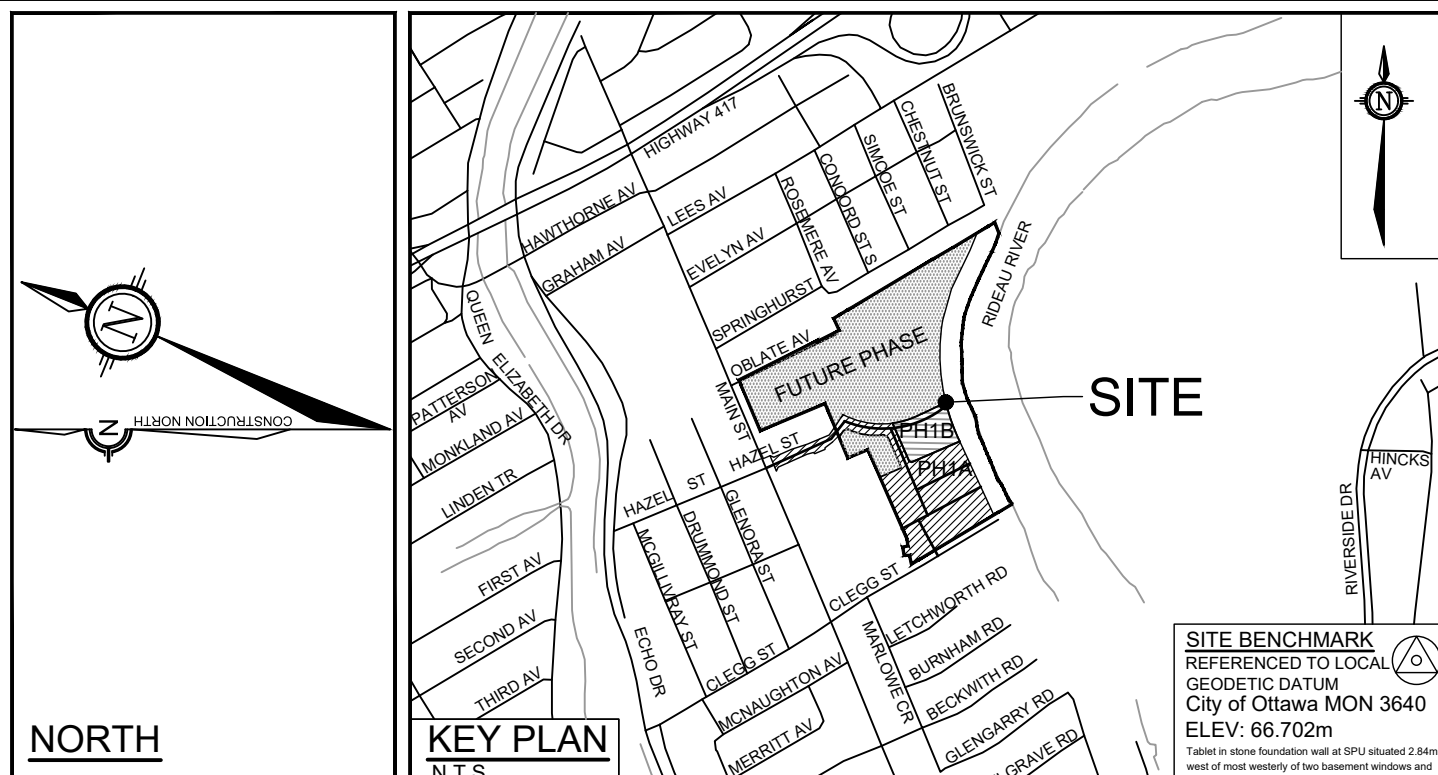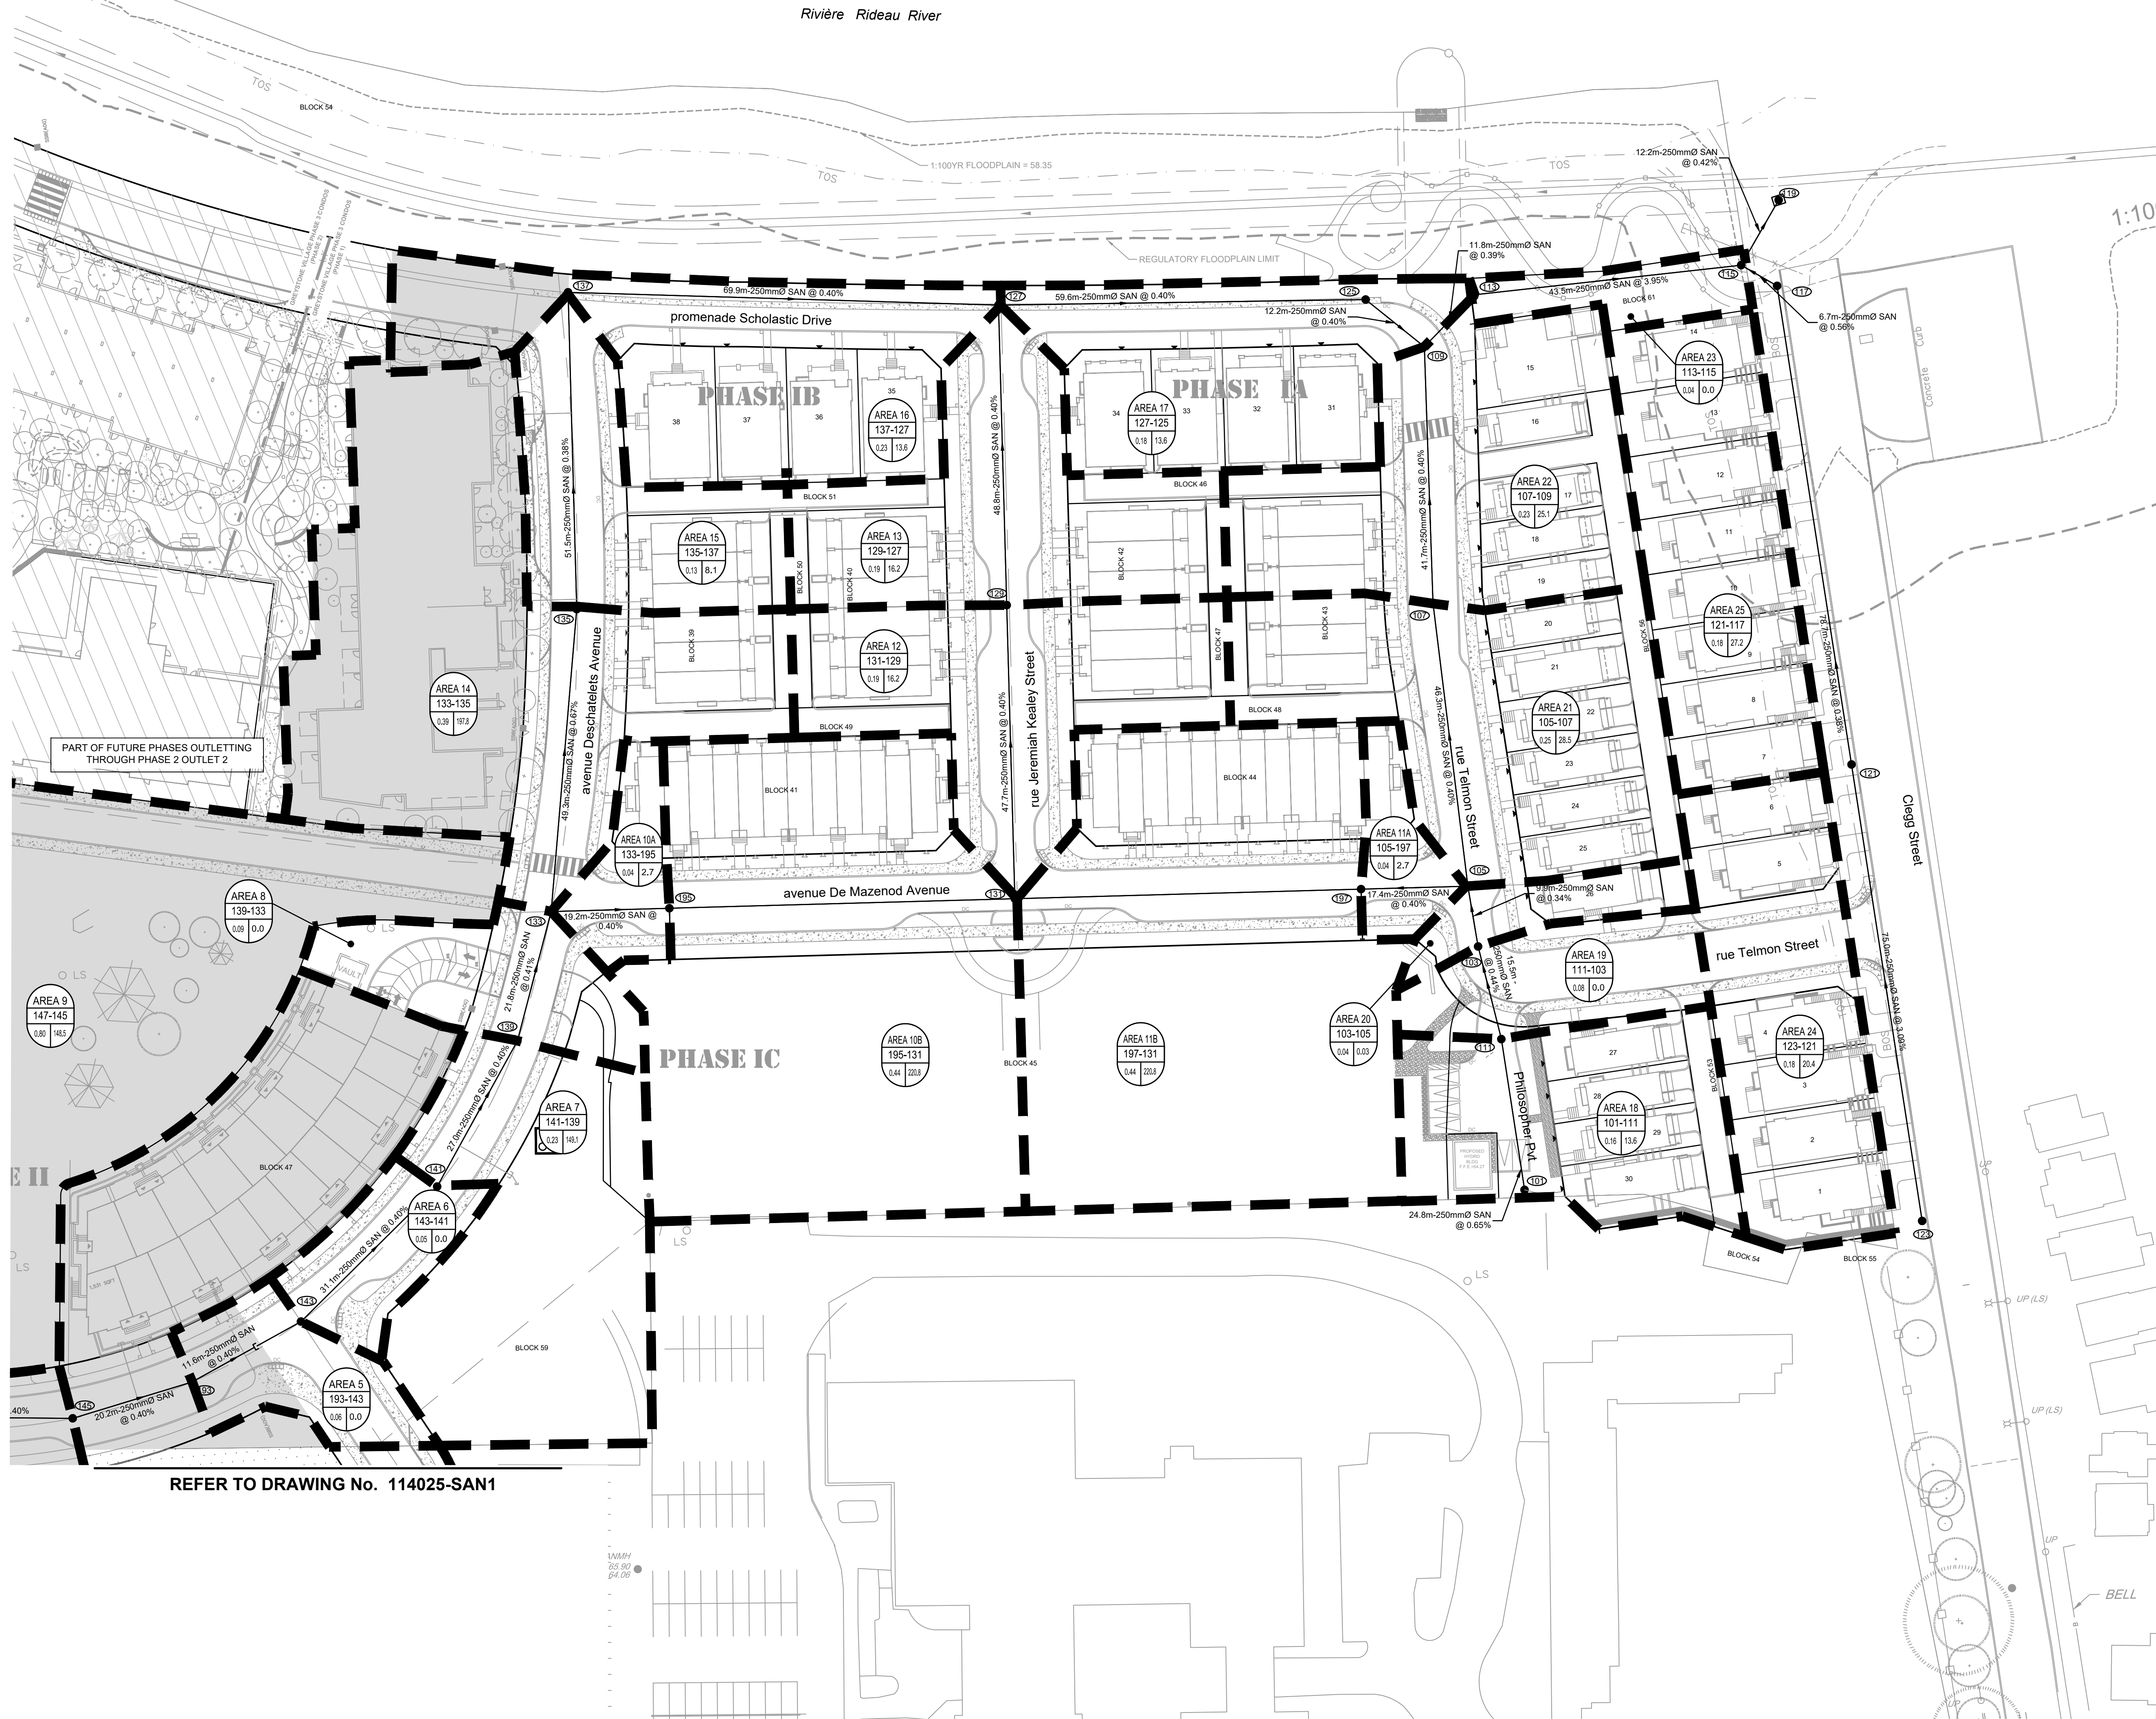

- LEGEND**
- SITE BOUNDARY
 - AREA ID
 - MANHOLE TO MANHOLE
 - POPULATION EQUIVALENT
 - AREA IN HECTARES
 - SANITARY DRAINAGE AREA BOUNDARY
 - PROPOSED SANITARY SEWER AND MANHOLE WITH DIRECTION OF FLOW
 - EXISTING SANITARY SEWER AND MANHOLE WITH DIRECTION OF FLOW
 - PART OF FUTURE PH 2 OUTLETTING THROUGH PH 1A AT OUTLET 1
 - PART OF FUTURE ST. PAUL LANDS (NOT PART OF APPLICATION) OUTLETTING THROUGH PH 1A AT OUTLET 1
 - PART OF FUTURE PHASES OUTLETTING THROUGH PHASE 2 OUTLET 2
 - PROPOSED CONCRETE SIDEWALK

C:\Users\paula.6056\144555-SAN2.dwg 19 2022 - 4:53pm minkoski

NOTE:
THE POSITION OF ALL POLE LINES, CONDUITS, WATERMANS, SEWERS AND OTHER UNDERGROUND AND OVERGROUND UTILITIES AND STRUCTURES IS NOT NECESSARILY SHOWN ON THE CONTRACT DRAWINGS, AND WHERE SHOWN, THE ACCURACY OF THE POSITION OF SUCH UTILITIES AND STRUCTURES IS NOT GUARANTEED. BEFORE STARTING WORK, DETERMINE THE EXACT LOCATION OF ALL SUCH UTILITIES AND STRUCTURES AND ASSUME ALL LIABILITY FOR DAMAGE TO THEM.

8. REVISED AS PER CITY OF OTTAWA COMMENTS			NOV 24/22	SAZ	SCALE	1:500	DESIGN	FOR REVIEW ONLY			 Engineers, Planners & Landscape Architects Suite 200, 240 Michael Cowpland Drive Ottawa, Ontario, Canada K2M 1P6 Telephone (613) 254-9643 Facsimile (613) 254-5867 Website www.novatech-eng.com	CITY OF OTTAWA GREYSTONE VILLAGE 175 MAIN STREET DRAWING NAME SANITARY DRAINAGE AREAS PLAN PHASE 1A AND 1B	PROJECT No. 114025-00		
7. REVISED AS PER CITY OF OTTAWA COMMENTS			AUG 19/22	SAZ				CHECKED	SAZ				REV	REV # 8	
6. REVISED AS PER CITY OF OTTAWA COMMENTS			JUN 3/22	SAZ	1:500	0 5 10 15 20	DRAWN	MSP	CHECKED				SAZ	DRAWING No. 114025-SAN2	
5. ISSUED FOR CONSTRUCTION			JULY 7/16	JAG											MTM
4. REVISED AS PER CITY COMMENTS & ISSUED FOR E.C.A.			MAY 24/16	JAG	1:500	0 5 10 15 20	CHECKED	SAZ	APPROVED				MSP	REV	REV # 8
3. ISSUED FOR TENDER			APR 20/16	JAG											
2. REVISED AS PER CITY COMMENTS			APR 13/16	JAG	1:500	0 5 10 15 20	CHECKED	SAZ	APPROVED				MSP	REV	REV # 8
1. ISSUED FOR CITY OF OTTAWA REVIEW			DEC 18/15	JAG											
No.	REVISION		DATE	BY											