
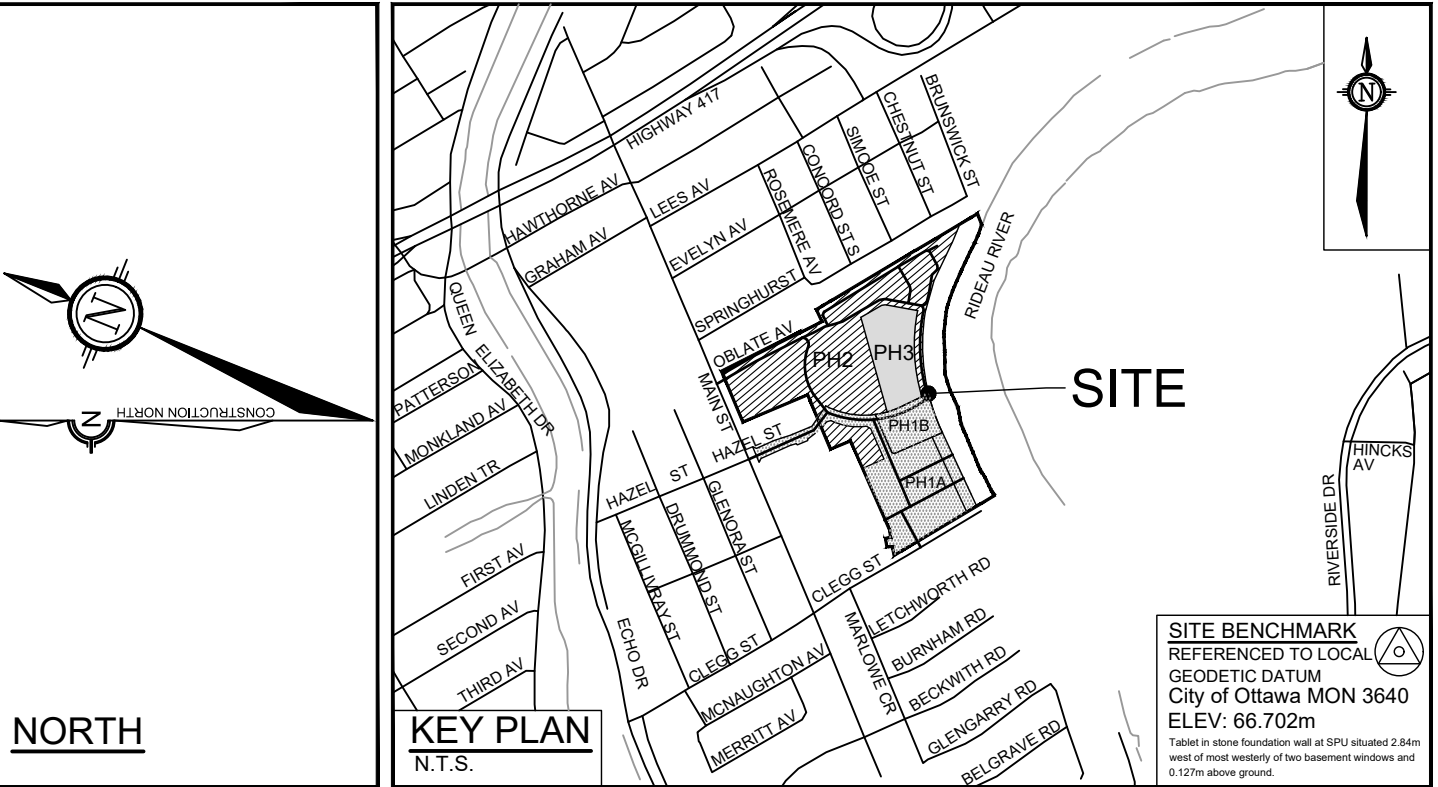


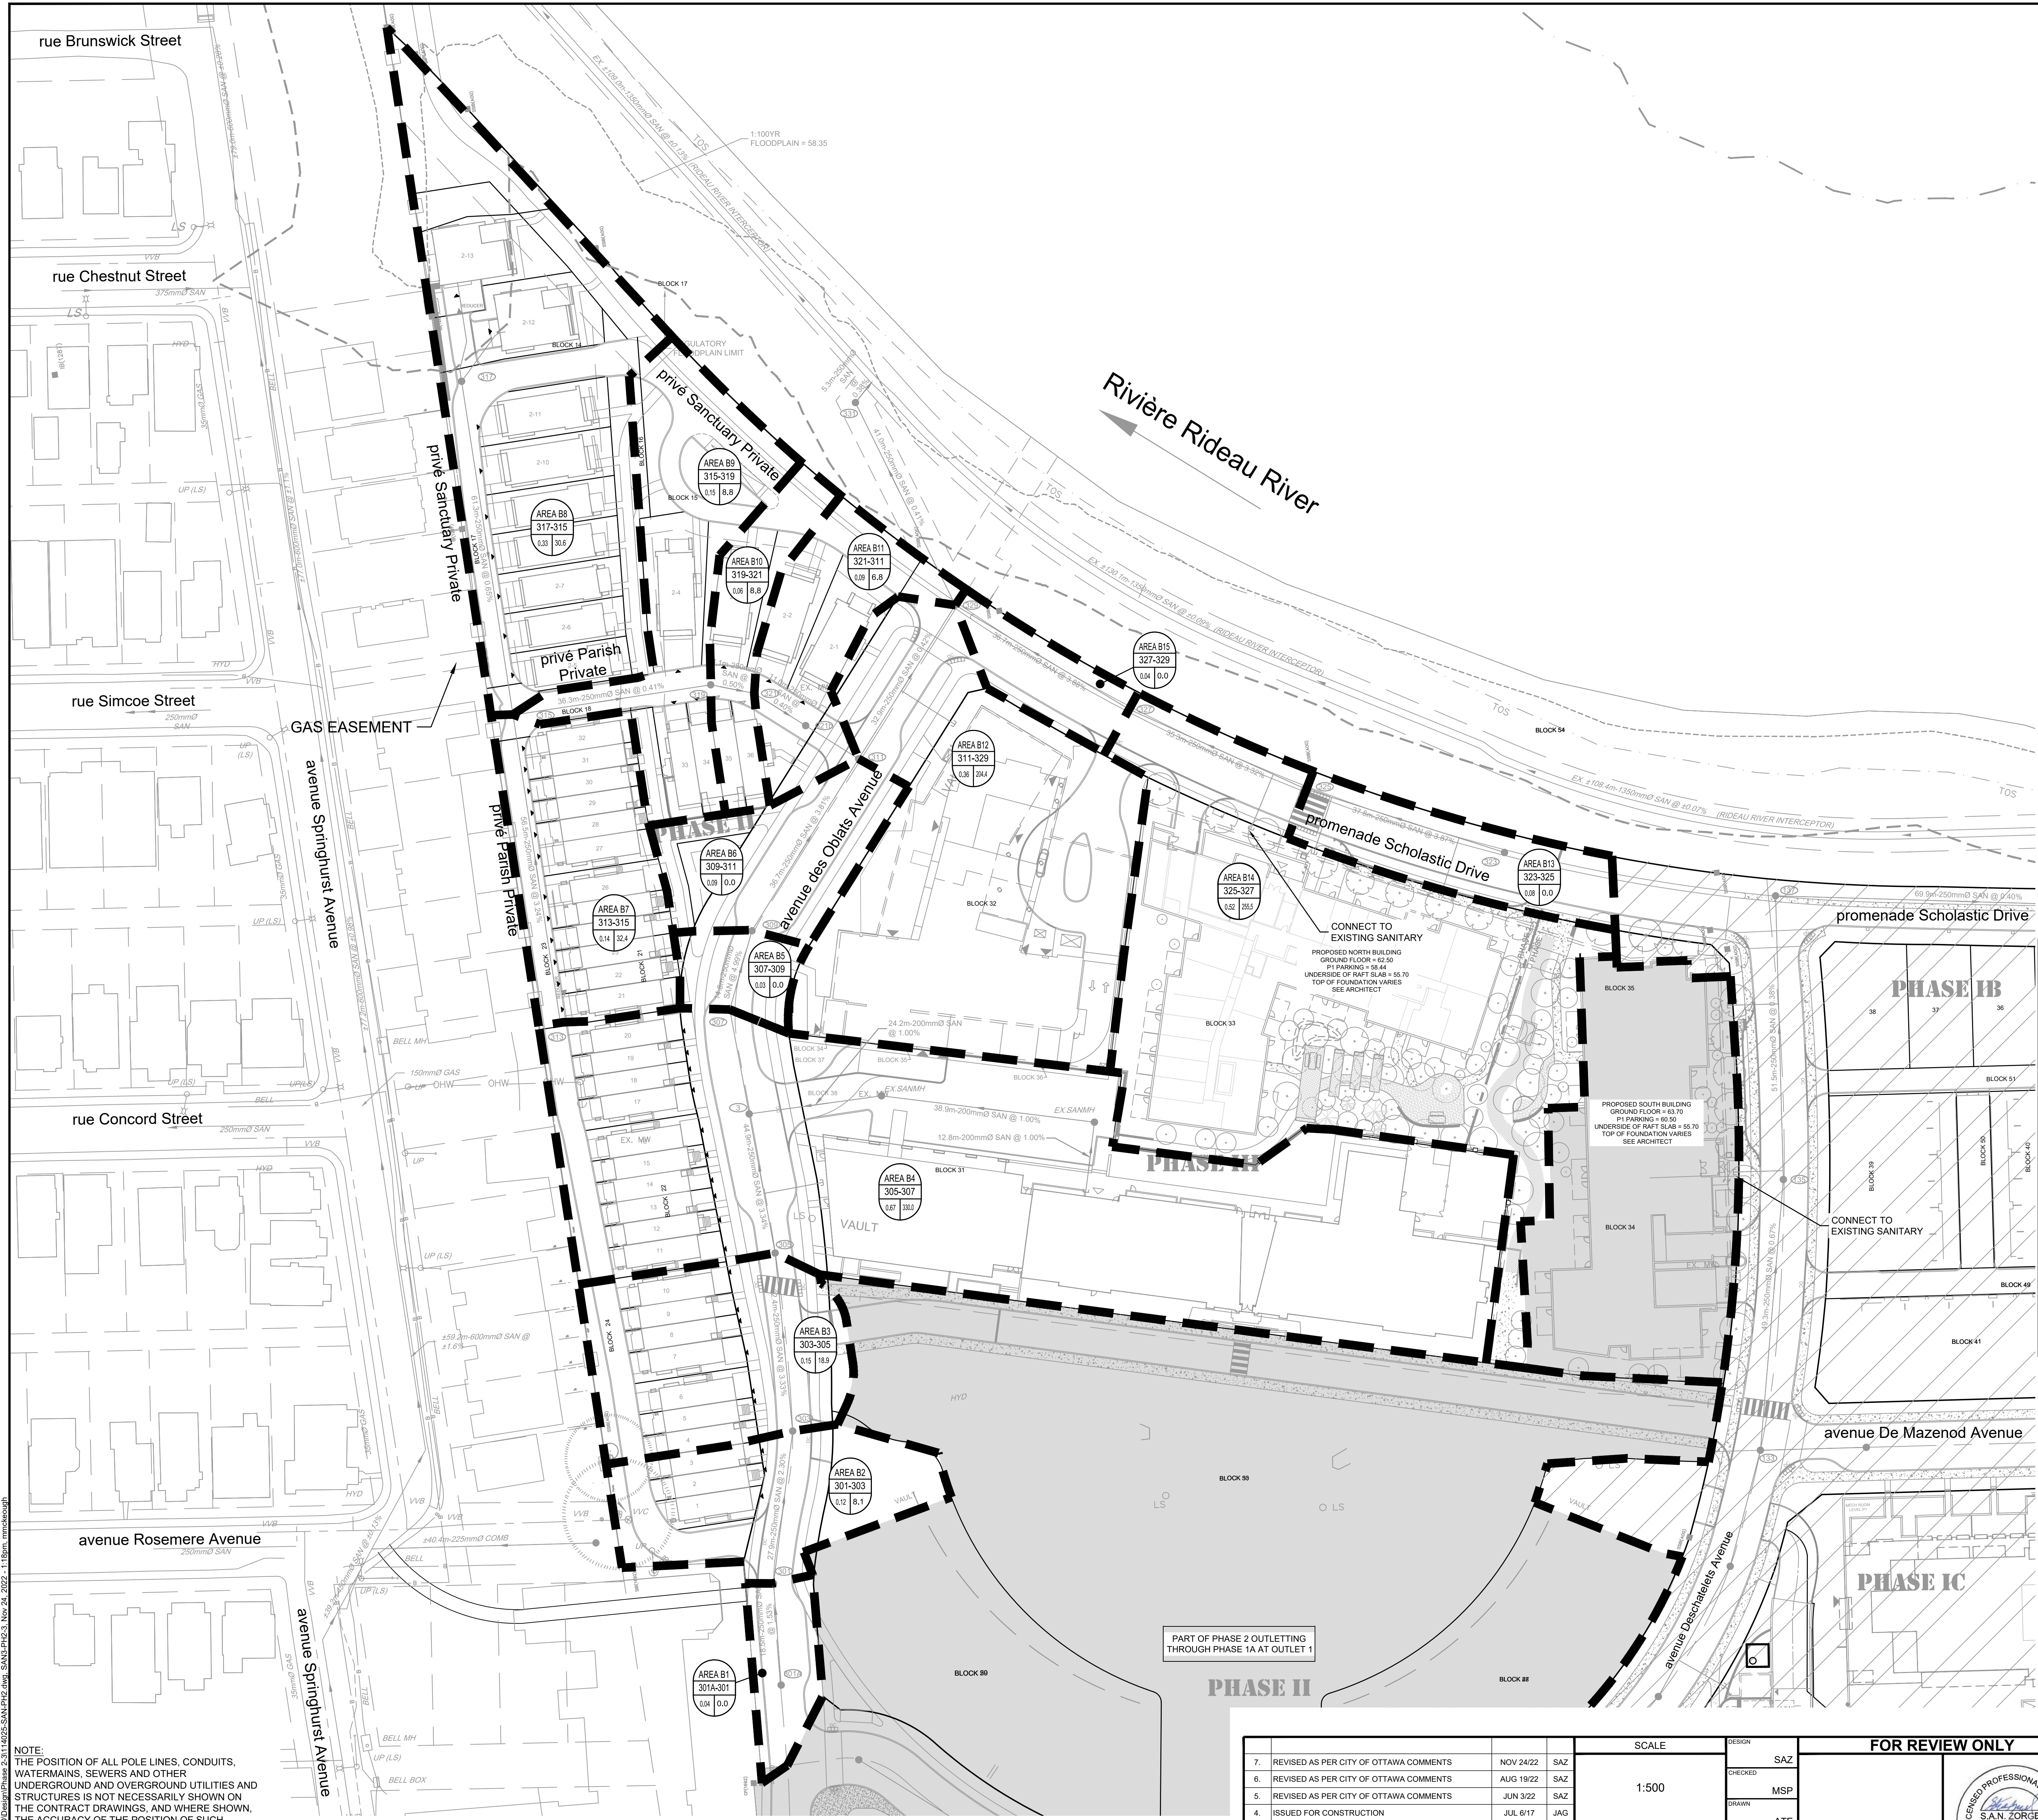

- LEGEND**
- SITE BOUNDARY
 - SANITARY DRAINAGE AREA BOUNDARY
 - AREA ID
 - MANHOLE TO MANHOLE
 - POPULATION EQUIVALENT
 - AREA IN HECTARES
 - SANITARY DRAINAGE AREA BOUNDARY
 - PROPOSED SANITARY SEWER AND MANHOLE
 - PROPOSED SANITARY SEWER WITH DIRECTION OF FLOW
 - EXISTING SANITARY SEWER AND MANHOLE
 - EXISTING SANITARY SEWER WITH DIRECTION OF FLOW
 - PART OF PH.2 OUTLETTING THROUGH PH.1A AT OUTLET 1
 - PHASE 1A AND 1B OUTLETTING THROUGH PH.1A AT OUTLET 1
 - PROPOSED CONCRETE SIDEWALK

REFER TO DRAWING No. 114025-SAN2

NOTE:
THE POSITION OF ALL POLE LINES, CONDUITS, WATERMANS, SEWERS AND OTHER UNDERGROUND AND OVERGROUND UTILITIES AND STRUCTURES IS NOT NECESSARILY SHOWN ON THE CONTRACT DRAWINGS, AND WHERE SHOWN, THE ACCURACY OF THE POSITION OF SUCH UTILITIES AND STRUCTURES IS NOT GUARANTEED. BEFORE STARTING WORK, DETERMINE THE EXACT LOCATION OF ALL SUCH UTILITIES AND STRUCTURES AND ASSUME ALL LIABILITY FOR DAMAGE TO THEM.

REFER TO DRAWING No. 114025-SAN1

PART OF PHASE 2 OUTLETTING THROUGH PHASE 1A AT OUTLET 1

				SCALE		DESIGN
7.	REVISED AS PER CITY OF OTTAWA COMMENTS	NOV 24/22	SAZ	1:500		SAZ
6.	REVISED AS PER CITY OF OTTAWA COMMENTS	AUG 19/22	SAZ		CHECKED	MSP
5.	REVISED AS PER CITY OF OTTAWA COMMENTS	JUN 3/22	SAZ			DRAWN
4.	ISSUED FOR CONSTRUCTION	JUL 6/17	JAG			ATE
3.	REVISED AS PER CITY COMMENTS AND ISSUED FOR E.C.A.	MAY 26/17	JAG		CHECKED	
2.	RE-ISSUED AS PER CITY COMMENTS	MAR 8/17	JAG		SAZ	
1.	ISSUED FOR CITY OF OTTAWA REVIEW	NOV 21/16	JAG		APPROVED	MSP
No.	REVISION	DATE	BY			



D07-16-15-0001 PHASE 2 AND 3

PLANET 2017 - 1033mm x 700mm