




This drawing shall not be used for construction purposes until the seal appearing herein is signed and dated by the Architect or Engineer

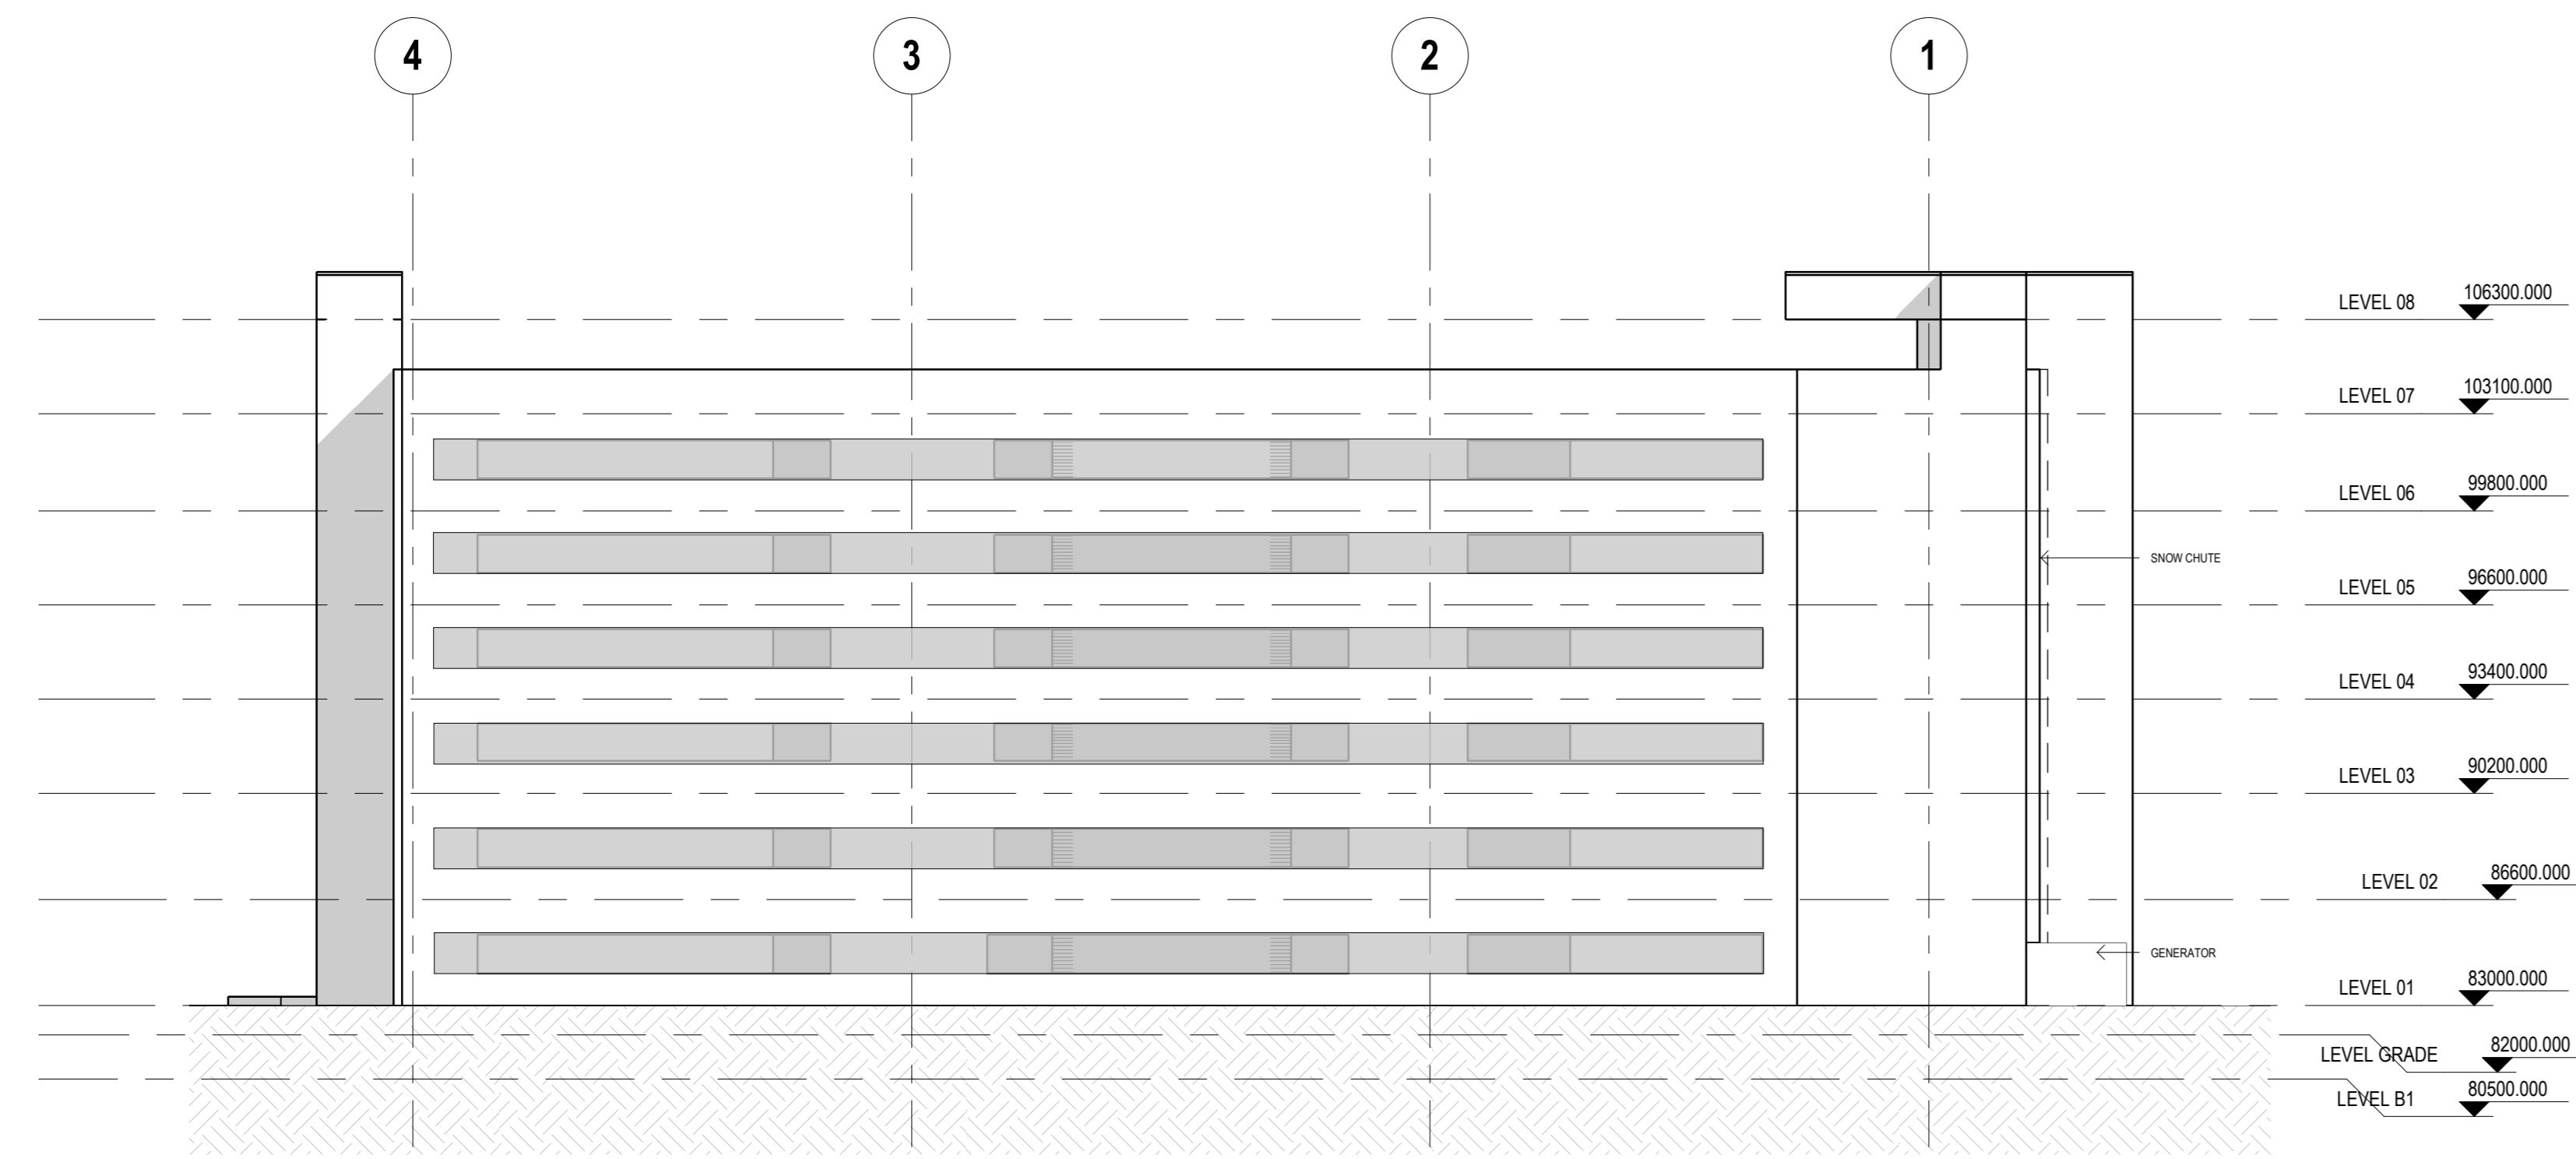


3 ELEVATION
1:200

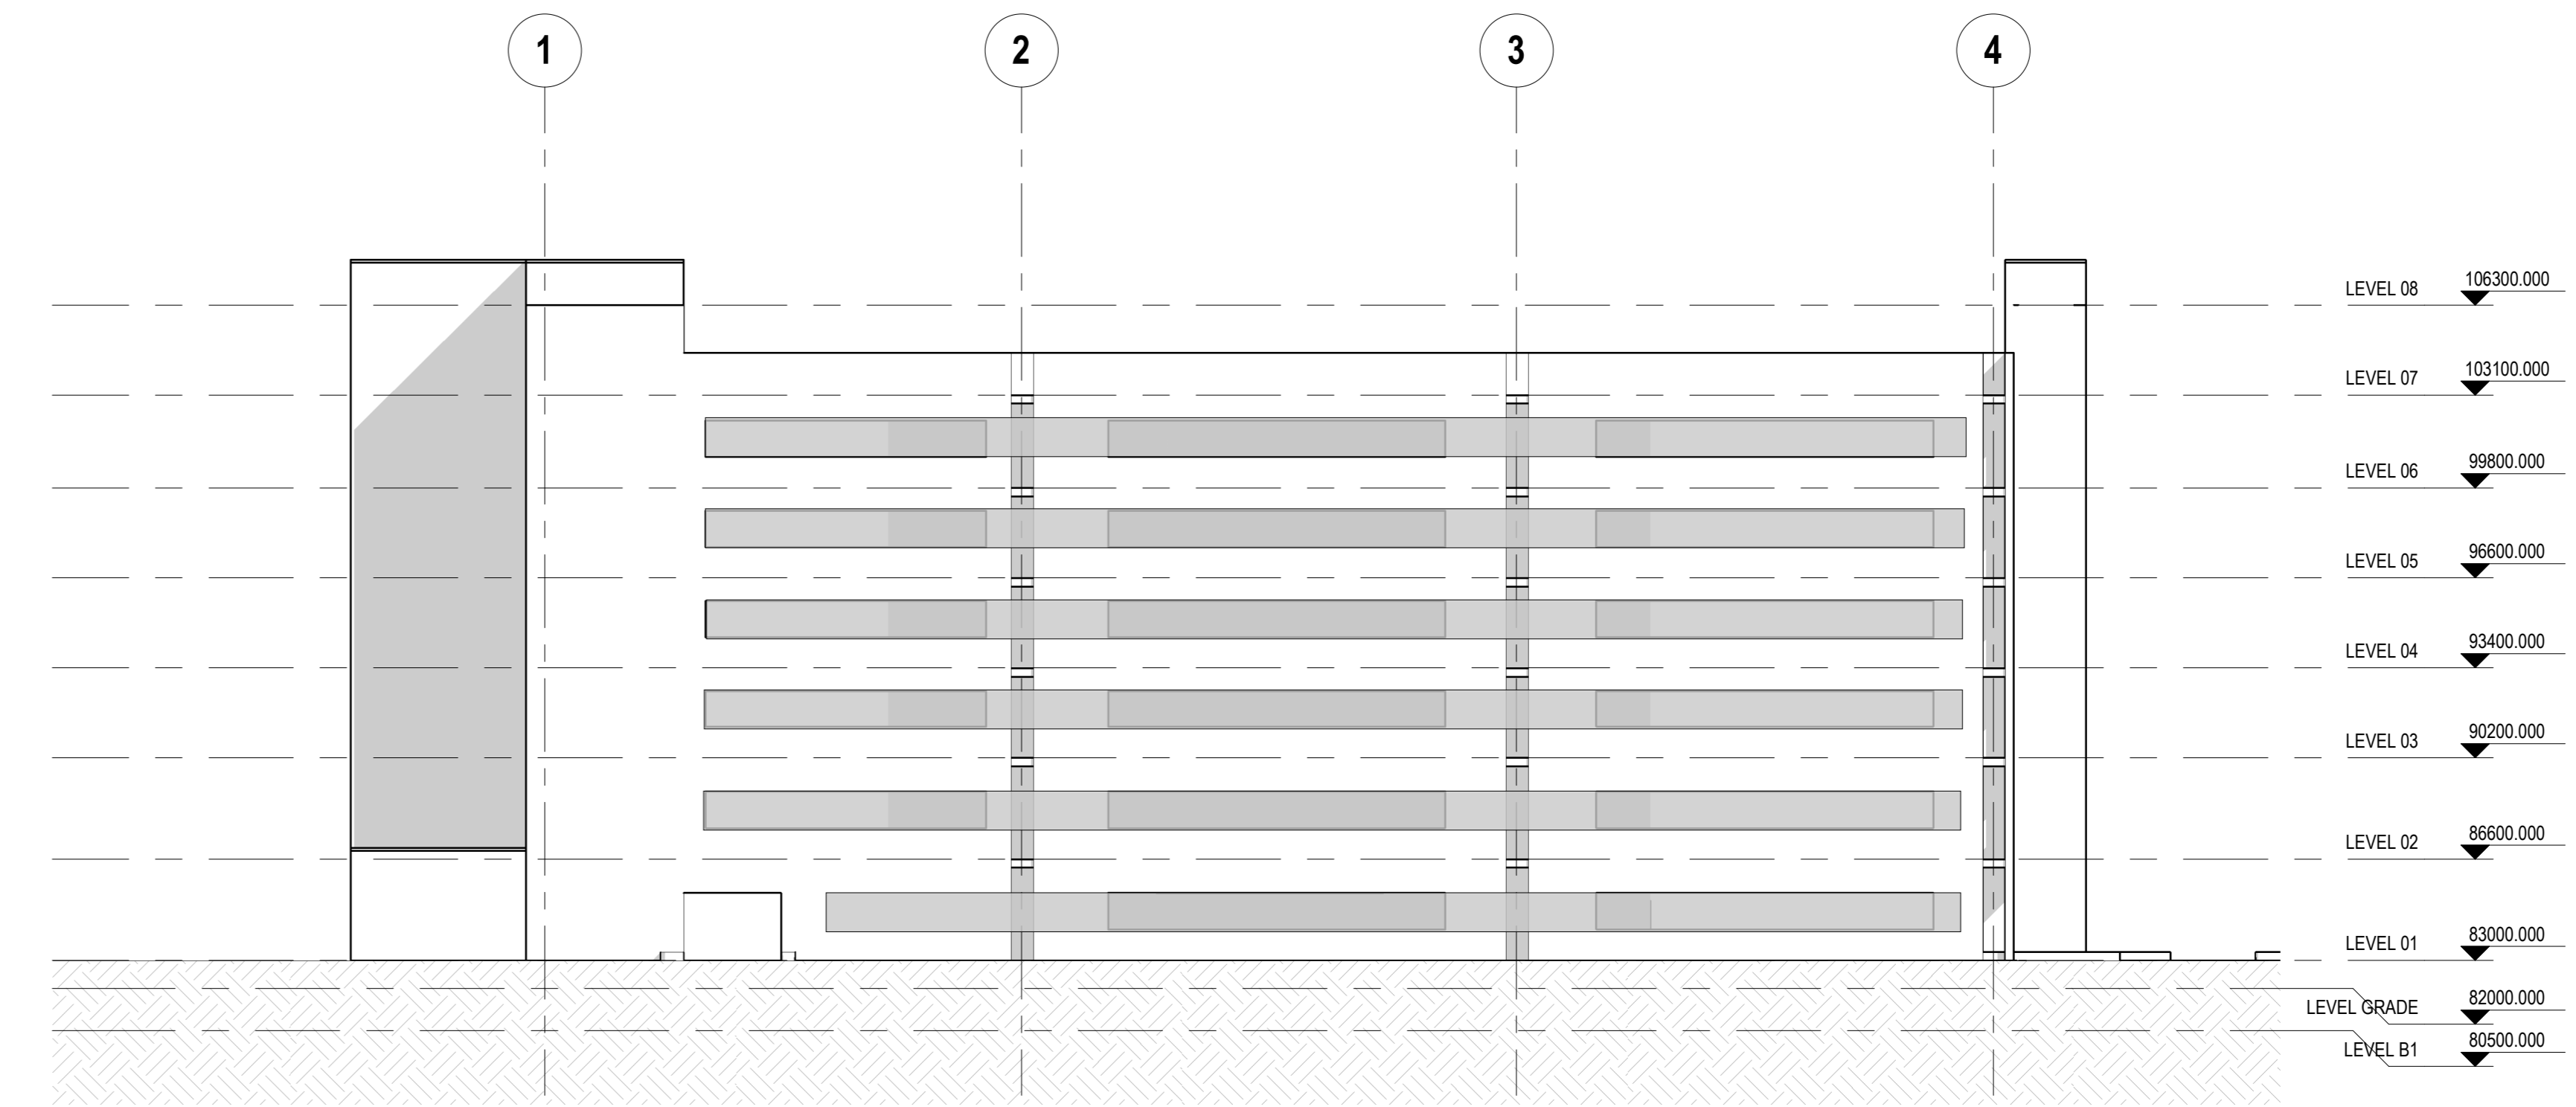

4 ELEVATION
1:200

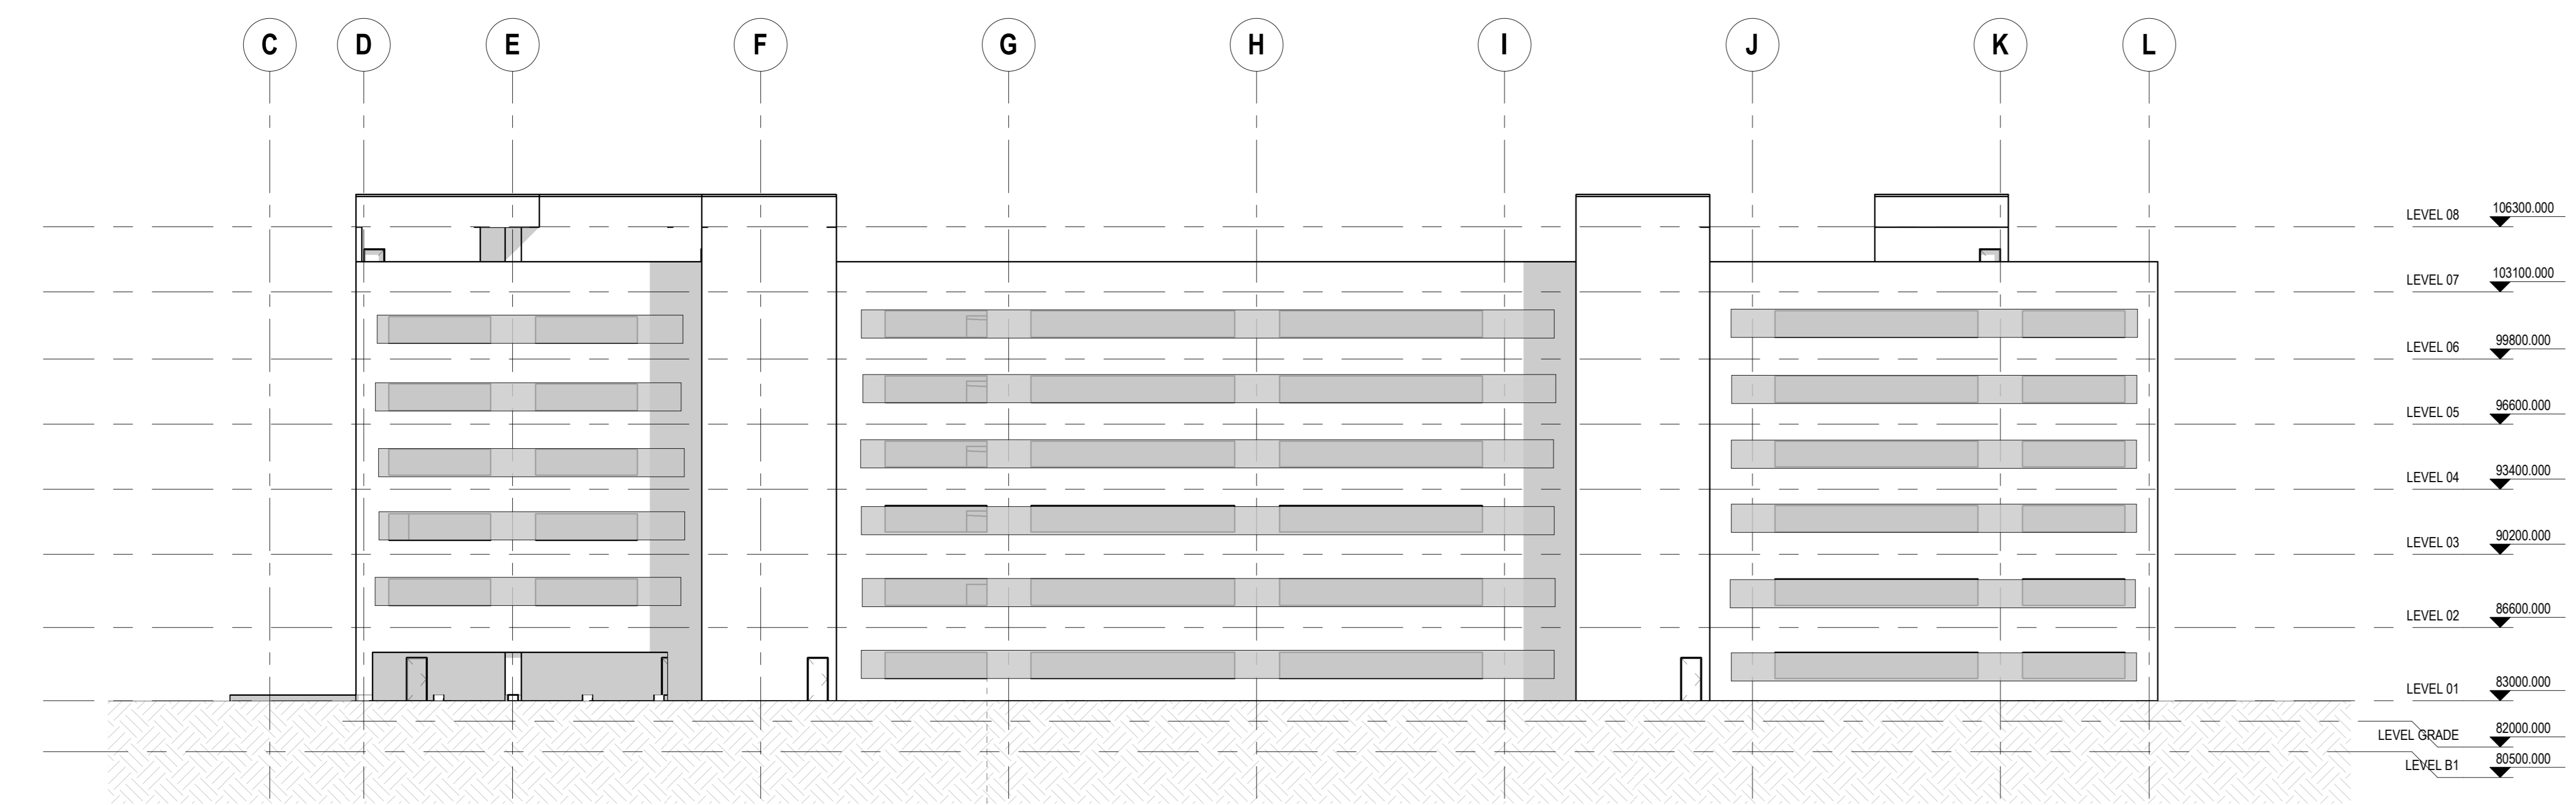

2 ELEVATION
1:200

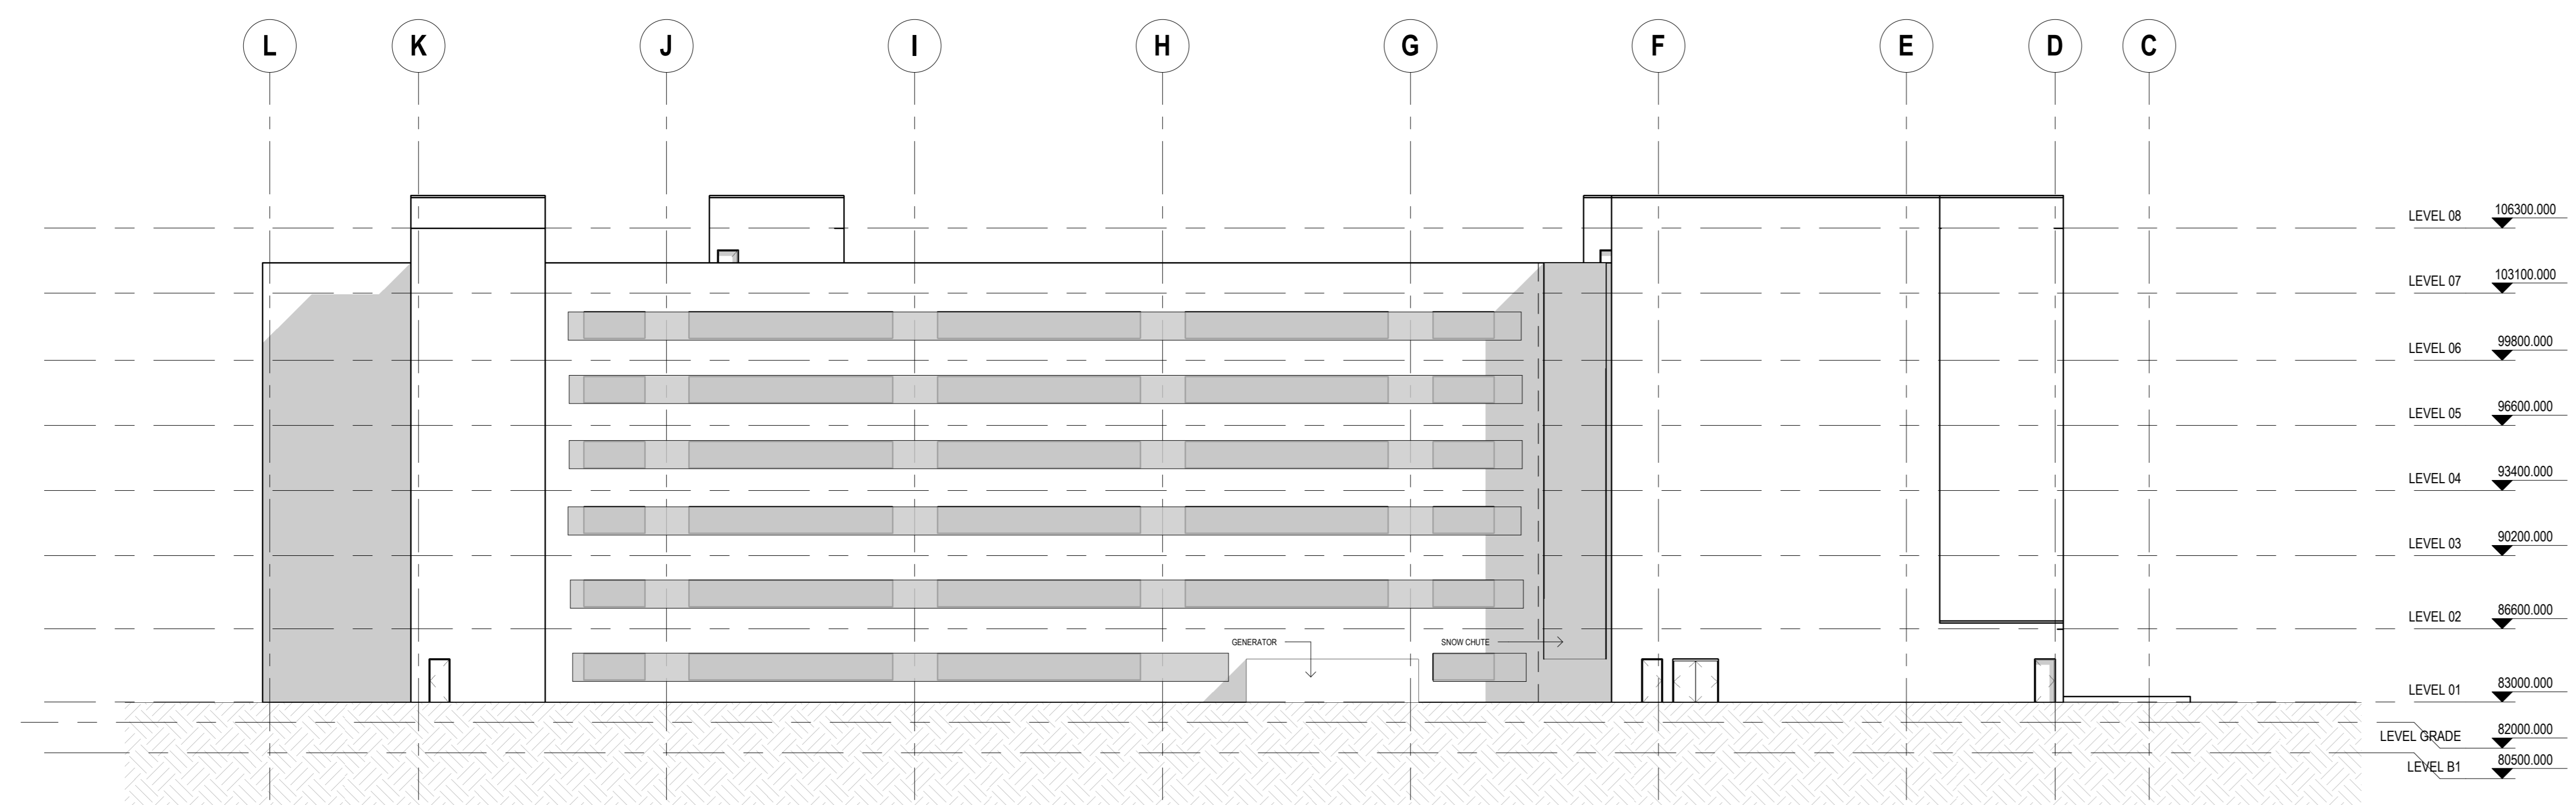

1 ELEVATION
1:200

PDC:

320 Bay Street, Suite 200
Toronto, ON Canada, M5H 4A6
t. 416.596.2299 f. 416.586.0599

Client:

1 Dundas St. West, Suite 2000
Toronto, ON M5G 1Z3
t. 416.327.3537

Client:

401 Smyth Rd
Ottawa, ON K1H 1K1
t. 613.737.7600

Project:
1Door4Care
CHEO Integrated Treatment Centre

ELEVATION - PHASE 1A