




TREE SOIL VOLUME REQUIREMENT:
STANDARD TREE SOIL VOLUMES QUANTITIES INCLUDE THE TOP 900-1000mm OF
SOIL/EXISTING SUBSOIL LAYER CALCULATE TOTAL SOIL VOLUMES REQUIRED BY
CITY OF OTTAWA FOR SUSTAINABLE TREE GROWTH. WHERE LARGER SOFT
AREAS ARE AVAILABLE, THE TOP 400-500mm LAYER IS USED TO CALCULATE SOIL


VOLUMES.


WHERE EXISTING MATERIAL BELOW THE SPECIFIED TOPSOIL IS CONDUCIVE TO TREE GROWTH, AN ADDITIONAL LAYER OF PLANTING MEDIUM IS TO BE INSTALLED BELOW THE SPECIFIED TOPSOIL DEPTH TO OBTAIN SOIL VOLUME DEPTH REQUIRED.

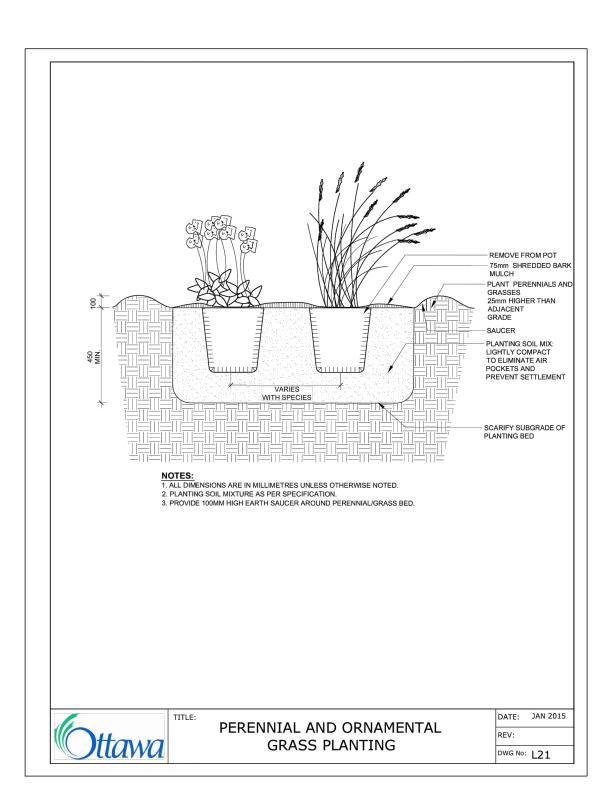

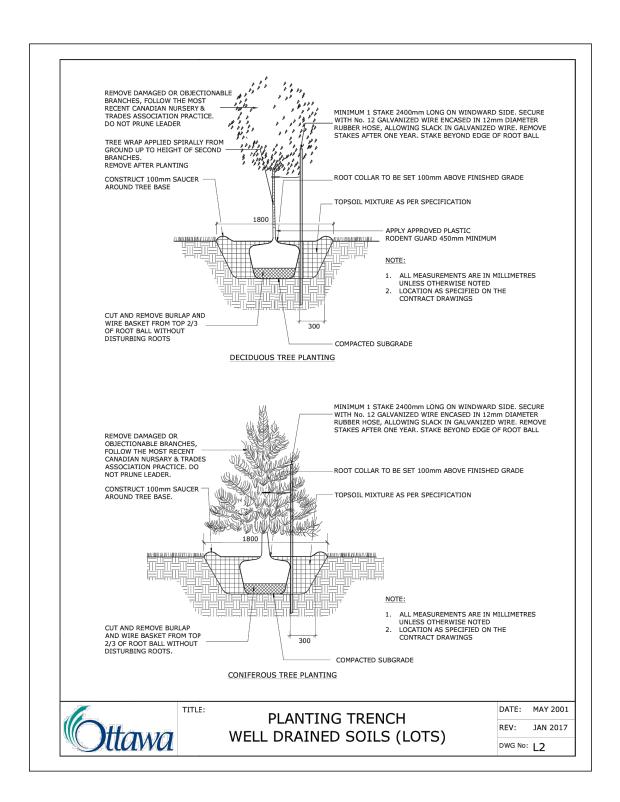

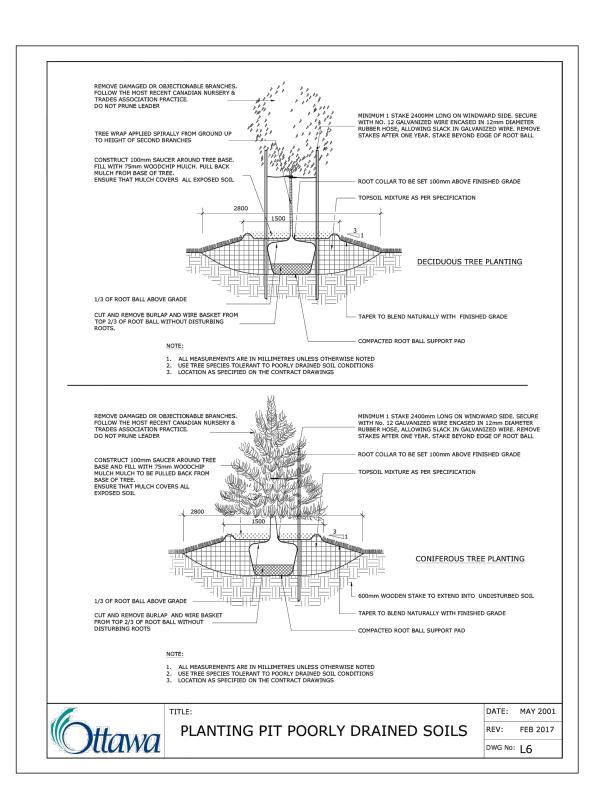


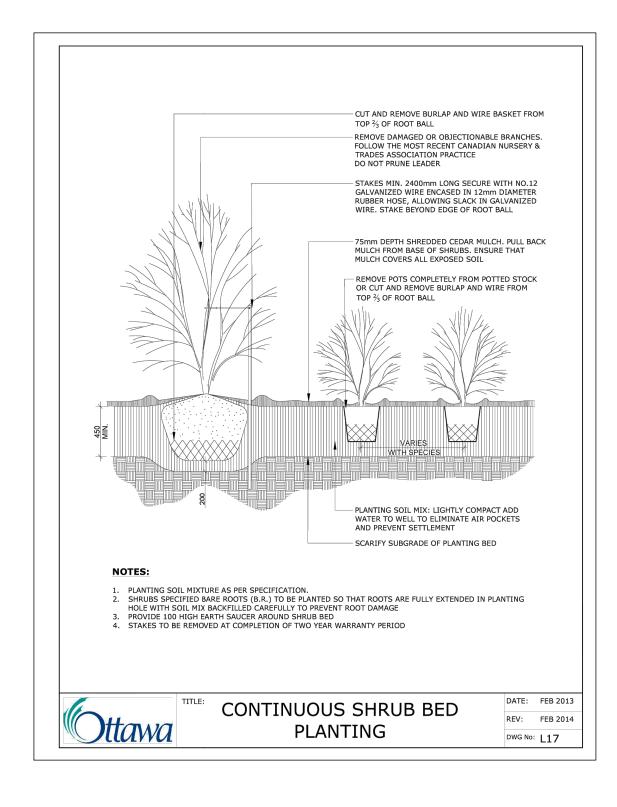

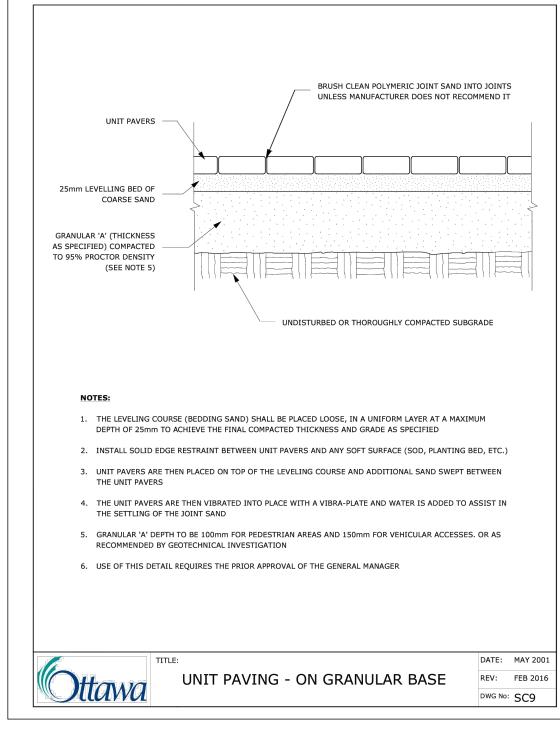

ADDITIONAL NOTES TO NUMBER 5:

REFER TO MECHANICAL DRAWINGS FOR PRECAST PAVERS DETAILS IN HEATED ZONES. THESE AREAS TO RECEIVE MINIMUM 200mm GRANULAR 'A',. FURTHER ADJUSTMENTS TO BE SPECIFIED IN RELATION TO SITE CONDITIONS AND GEOTECHNICAL RECOMMENDATIONS.

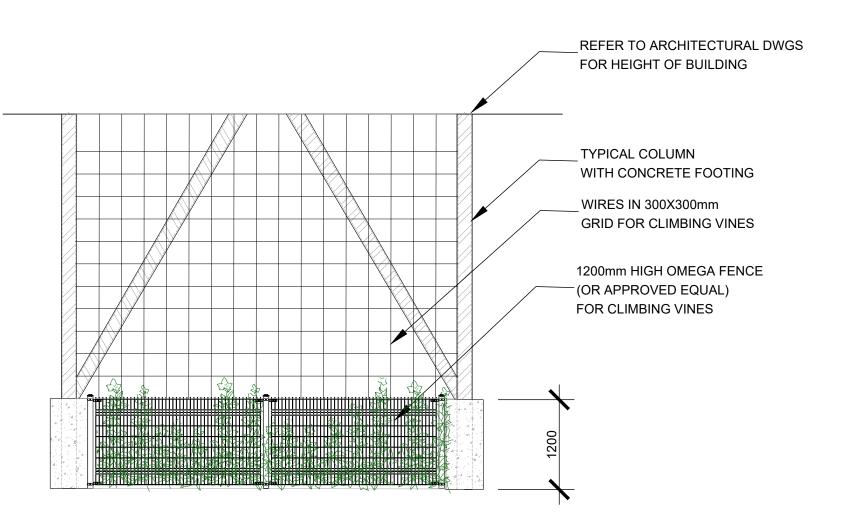

1 1200mm HIGH OMEGA FENCE AND WIRES FOR BINE CLIMBING
D1 SCALE: 1:50

Ruhland & Associates Ltd
landscape architecture • urban design • site planning
Ph 613-224-4744 Fx 613-224-1131 info@rala.ca www.rala.ca

ь				
5				
4				
3				
2				
1	Issued for Site plan Control		22-11-21	HP
NUMBER/ NUMÉRO	MILESTONE / FAIT SAILLANT		DATE: (Y/M/D) (A/M/J)	INITIALS INITIALES
DESIGNED BY / CONCU PAR		CHECKED BY / VERIFIE PAR		
M RUHLAND		M RUHLAND		
DRAWN I	BY / DESSINE PAR H P			
SCALE /	FCHELLE			

ARCHITECT CONSULTANT

CONSULTANT CONSULTANT

PROJECT/LOCATION

IRIDIAN SPECTRAL
TECHNOLOGIES
EXPANSION


2700 SWANSEA CRESCENT OTTAWA, ON


DRAWING

LANDSCAPE DETAILS

JULY 2022


PROJECT NO.
22-1677

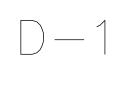

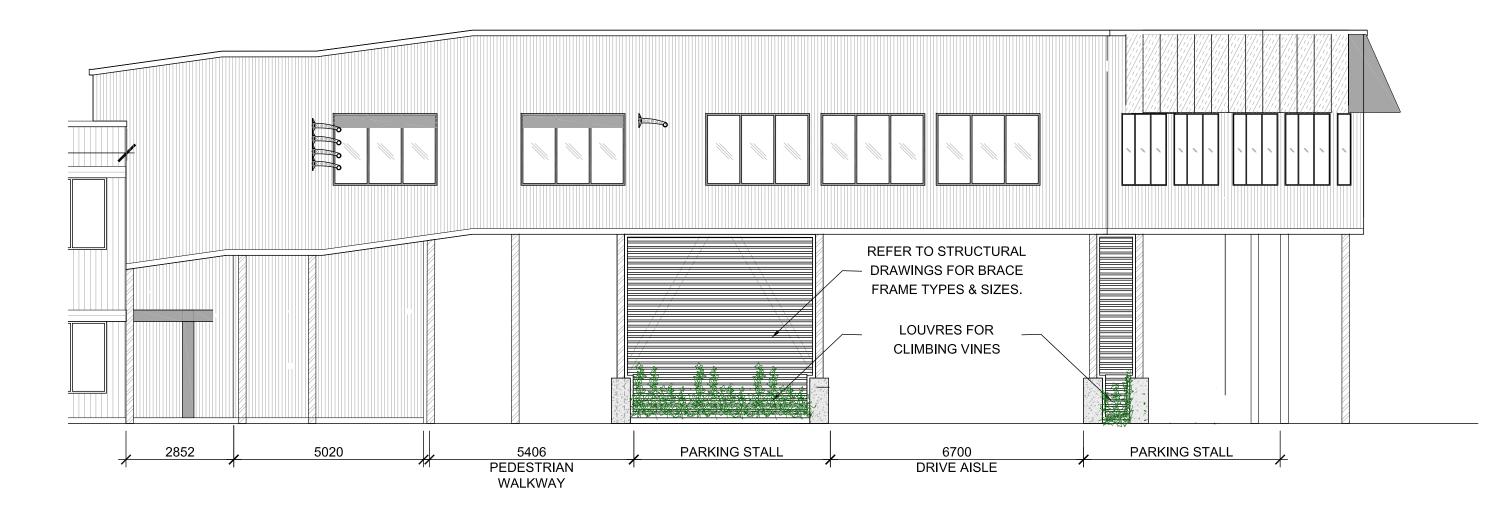

1 LOUVRES FOR CLIMBING VINES - WEST ELEVATION

D2 SCALE: 1:100

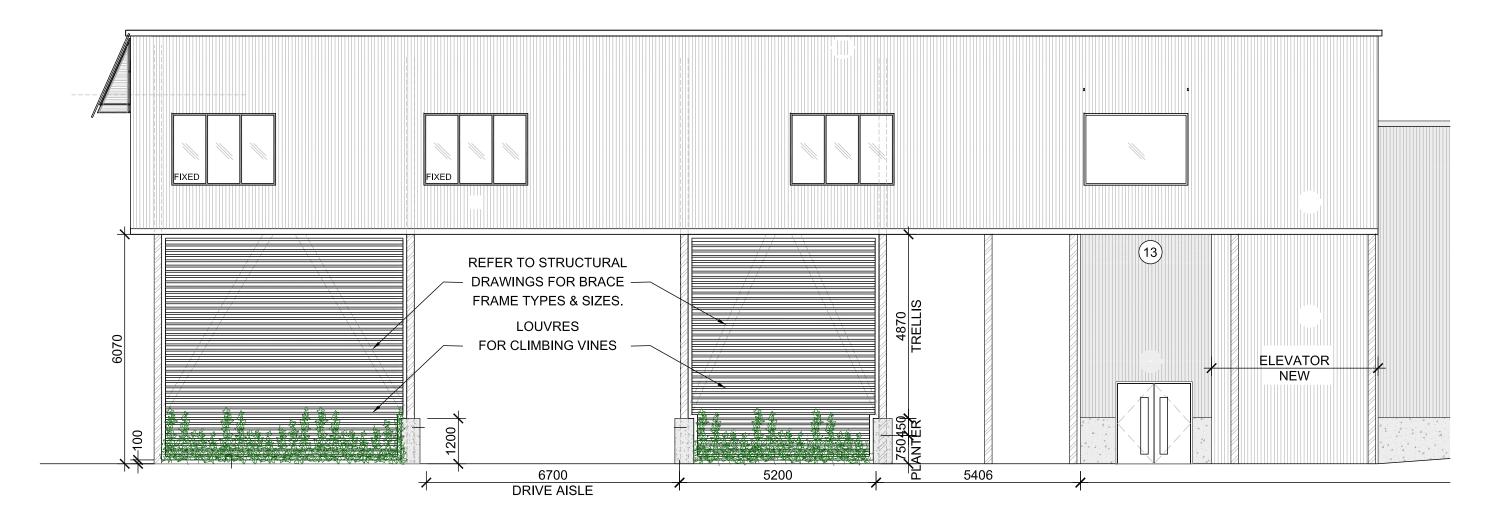

2 LOUVRES FOR CLIMBING VINES - EAST ELEVATION

D2 SCALE: 1:100

Ruhland & Associates Ltd
|andscape architecture • urban design • site planning
| Ph 613-224-4744 | Fx 613-224-1131 | info@rala.ca | www.rala.ca

6
5
4
3
2
1 Issued for Site plan Control 22-11-21 HP

NUMBER/
NUMÉRO MILESTONE / FAIT SAILLANT DATE: (Y/M/D) (A/M/J) INITIALS

DESIGNED BY / CONCU PAR CHECKED BY / VERIFIE PAR
M RUHLAND M RUHLAND

DRAWN BY / DESSINE PAR
H P

SCALE / ECHELLE

ARCHITECT CONSULTANT

CONSULTANT CONSULTANT

PROJECT/LOCATION

IRIDIAN SPECTRAL

TECHNOLOGIES

EXPANSION

2700 SWANSEA CRESCENT OTTAWA, ON

DRAWING

LANDSCAPE DETAILS

date

JULY 2022

SHEET NO.

PROJECT NO. 22-1677