


ESTIMATED MATURE CANOPY COVERAGE AT PARKING LOTS:
 VEHICLE PARKING LOT ASPHALT TOTAL AREA: 8715m²
 TOTAL CANOPY COVERAGE ON VEHICLE PARKING LOT ASPHALT: 2987m²
 REQUIRED CANOPY COVER: 35%
PERCENTAGE CANOPY COVER OVER VEHICLE PARKING LOT = 35.8%

TREE QUANTITY:
 NUMBER OF TREES REQUIRED: 404
 NUMBER OF TREES PROVIDED: 406

- GENERAL NOTES:**
- IT IS THE RESPONSIBILITY OF THE APPROPRIATE CONTRACTOR OR OFFICIAL TO REPORT ANY ERRORS, OMISSIONS OR DISCREPANCIES ON THIS PLAN WITH ACTUAL SITE CONDITIONS TO THE LANDSCAPE ARCHITECT BEFORE PROCEEDING WITH CONSTRUCTION.
 - THE CONTRACTOR IS TO NOTIFY ALL UTILITY COMPANIES AND AUTHORITIES PRIOR TO ANY EXCAVATION AND ASCERTAIN LOCATIONS OF UNDERGROUND SERVICES.
 - THE CONTRACTOR IS TO REINSTATE ALL AREAS AND ITEMS DAMAGED AS A RESULT OF CONSTRUCTION ACTIVITY.
 - THE CONTRACTOR IS TO COMPLY WITH ALL PERTINENT CODES AND BY-LAWS.
 - THE CONTRACTOR IS TO MAINTAIN A POSITIVE SURFACE RUN-OFF THROUGHOUT THE ENTIRE CONSTRUCTION PERIOD.
 - THE LANDSCAPE ARCHITECT IS NOT RESPONSIBLE FOR SUBSURFACE CONDITIONS.
 - THE CONTRACTOR IS TO IDENTIFY ALL EXISTING TREES TO REMAIN ON SITE WITH THE LANDSCAPE ARCHITECT PRIOR TO CONSTRUCTION.
 - THE CONTRACTOR IS TO STAKE THE PROPOSED LOCATION OF ALL PLANT MATERIAL IN CONJUNCTION WITH THE LANDSCAPE ARCHITECT PRIOR TO EXCAVATION.
 - MINIMUM DISTANCES FOR SELECTED DECIDUOUS TREES ARE AS FOLLOWS:
 - BUILDING FOUNDATIONS - 7.5M
 - SIDEWALKS - 1.5M
 - PUBLIC STREETS - 2.5M
 - UNDERGROUND INFRASTRUCTURE - 2.0M
 - ALL TREES WITHIN 1M OF UNDERGROUND UTILITY TRENCHES ARE TO BE EXCAVATED BY HAND.
 - REMOVE ALL PROTECTIVE WRAPPING FROM TREE TRUNKS AFTER INSTALLATION.
 - STAKING OF TREES SHALL ONLY BE PERFORMED IF NECESSARY.
 - ENSURE THAT MULCH IS PULLED BACK A MINIMUM DISTANCE OF 75MM FROM BASE OF TREE TRUNK.

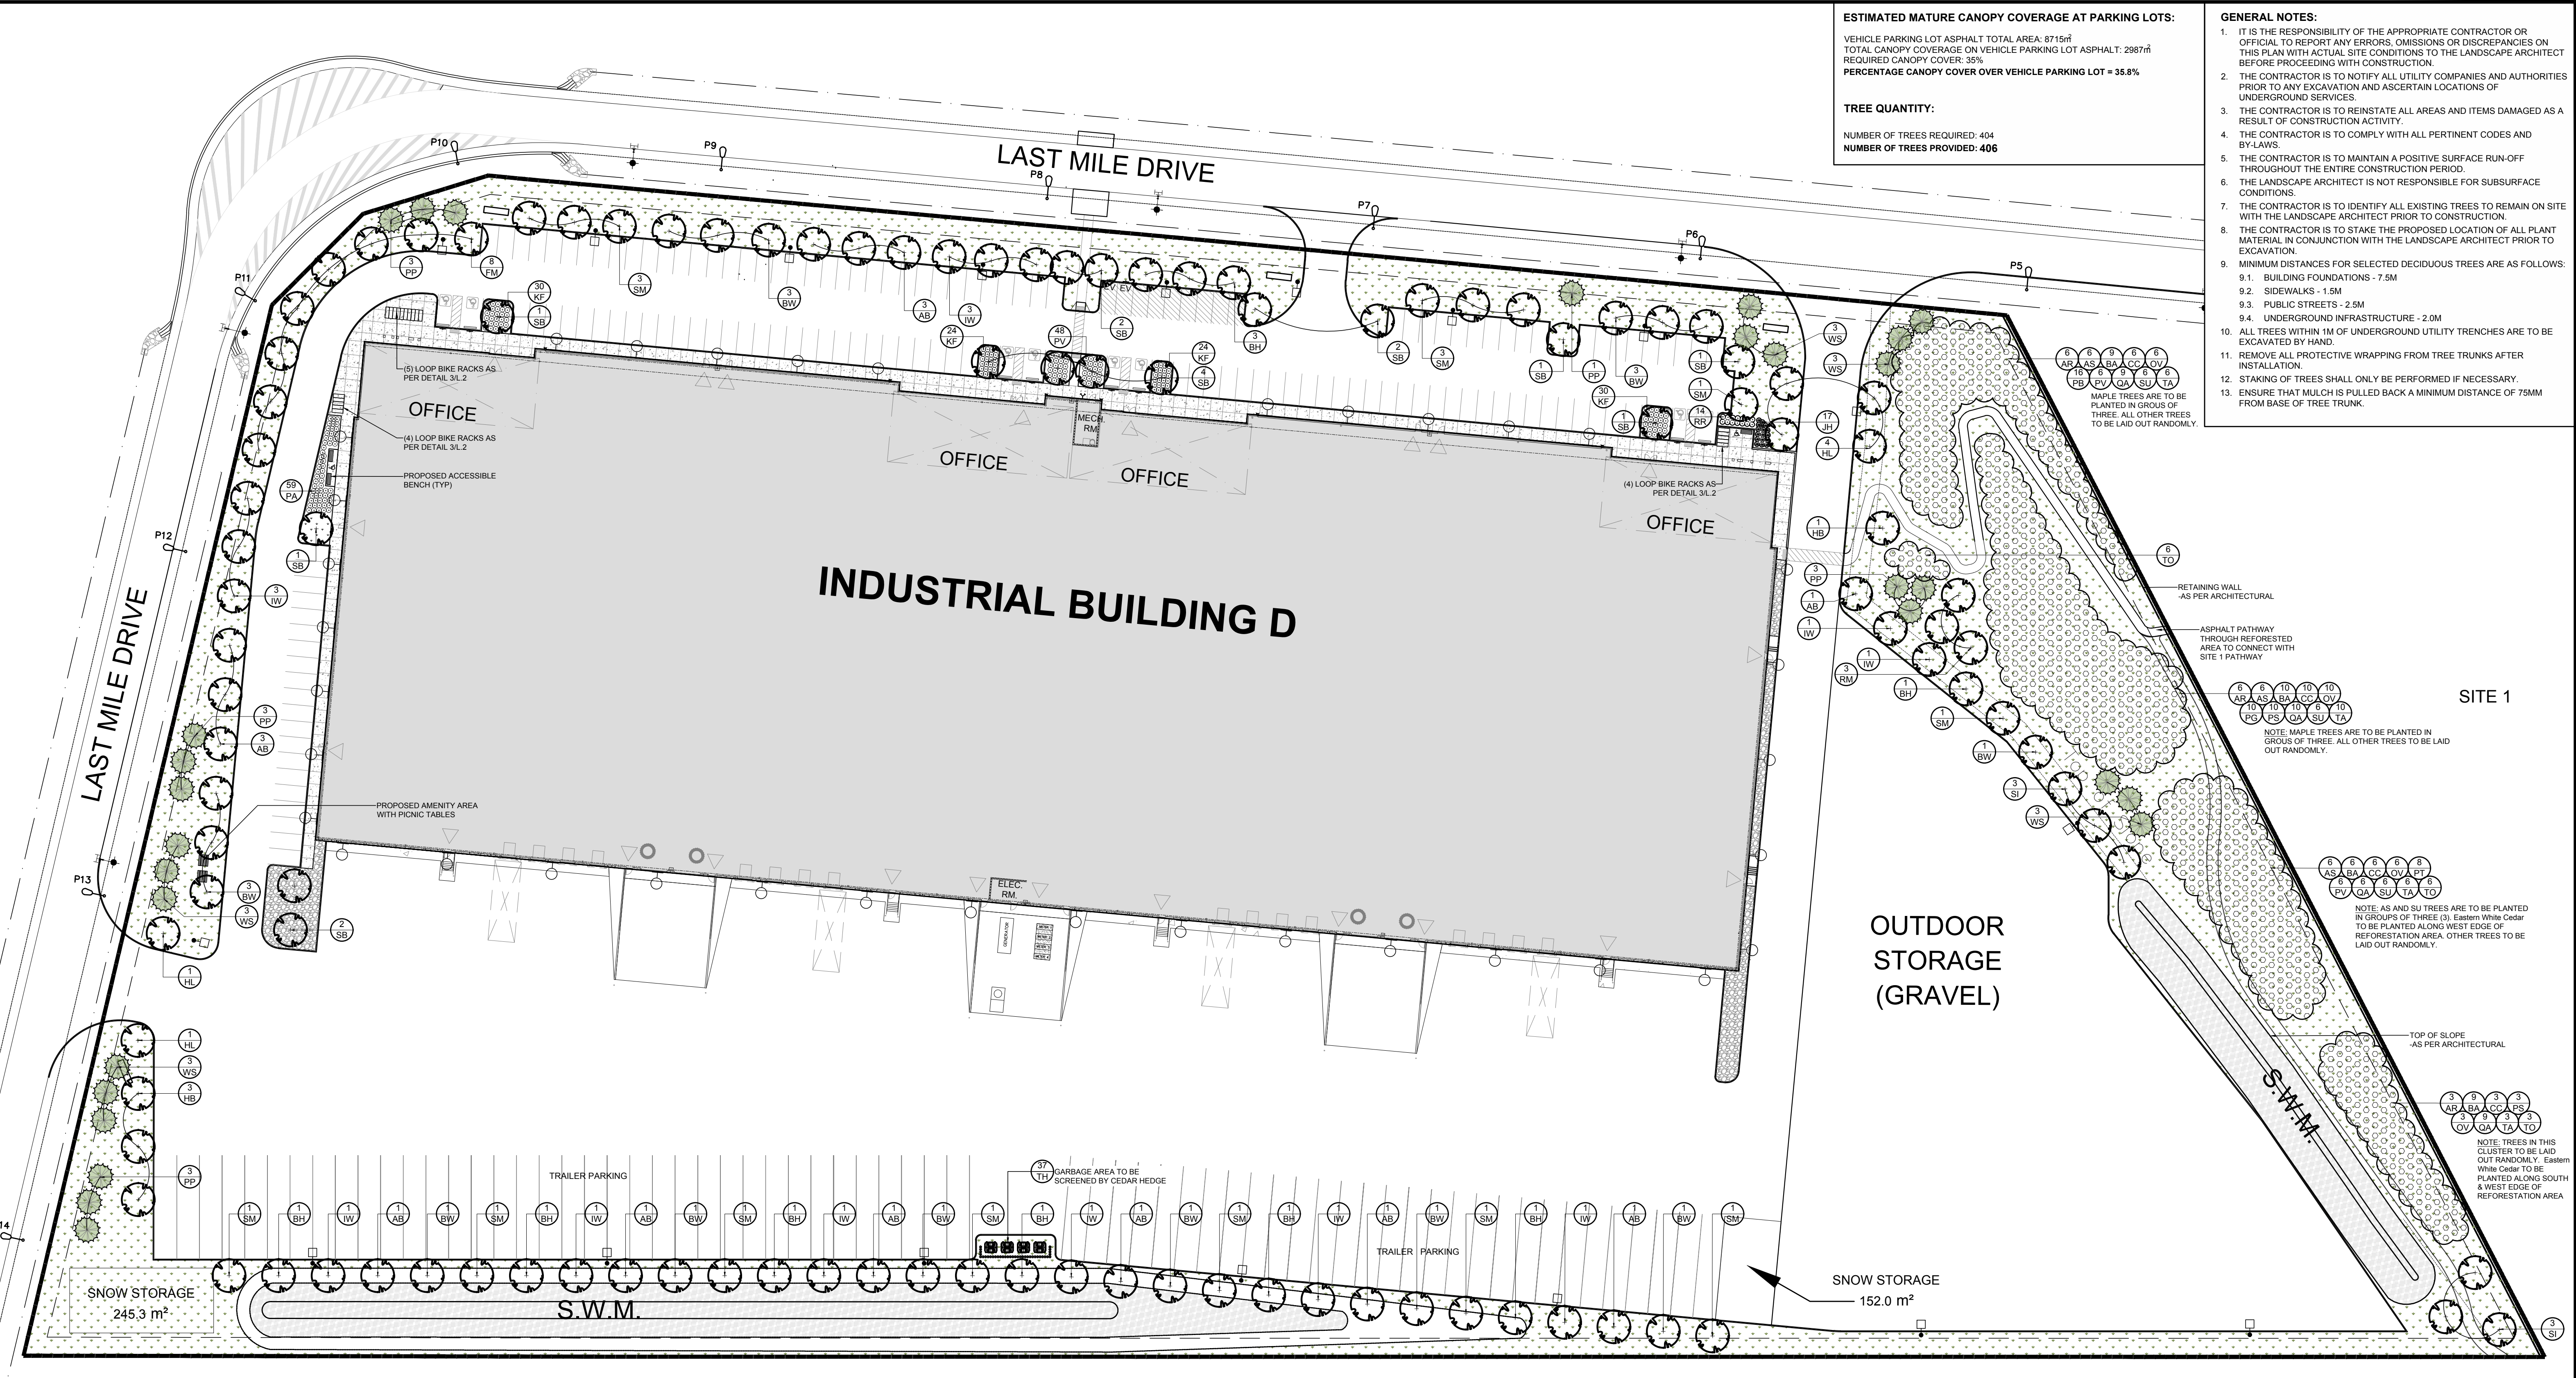

PROPOSED PLANT LIST

KEY	QTY	BOTANICAL NAME	COMMON NAME	SIZE	CONDITION	SPACING
AB	13	Ulmus davidiana var. japonica 'Prospector'	Prospector Elm	60mm dia.	B&B	
BH	10	Gymnocladia dioica	Kentucky Coffee Tree	60mm dia.	B&B	
BW	16	Quercus alba	White Oak	60mm dia.	B&B	
FM	8	Acer x freemanii	Freeman's Maple	60mm dia.	B&B	
HL	4	Celtis occidentalis	Hackberry	60mm dia.	B&B	
HL	6	Gleditsia tricanthos	Skyline Honeylocust	60mm dia.	B&B	
IW	14	Betula alleghaniensis	Yellow Birch	60mm dia.	B&B	
PP	13	Picea pungens	Colorado Spruce	1800mm HT.	B&B	
RM	3	Aesculus hippocastanum	Horse Chestnut	60mm dia.	B&B	
SB	15	Ambrosia artemisiifolia	Silvercherry	60mm dia.	B&B	
SI	6	Acer saccharinum	Silver Maple	60mm dia.	B&B	
SM	15	Populus deltoides	Eastern Cottonwood	60mm dia.	B&B	
WS	15	Picea glauca	White Spruce	1800mm HT.	B&B	

REFOREST AREA TREES


KEY	QTY	BOTANICAL NAME	COMMON NAME	SIZE	CONDITION	SPACING
AR	15	Acer rubrum	Red Maple	3.0m HT.	Potted	3m o.c. random layout
AS	18	Acer saccharinum	Silver Maple	3.0m HT.	Potted	3m o.c. see plan
BA	34	Betula alleghaniensis	Yellow Birch	3.0m HT.	Potted	3m o.c. random layout
CC	25	Carya cordiformis	Bitternut Hickory	3.0m HT.	Potted	3m o.c. random layout
OV	25	Ostrya virginiana	Ironwood	3.0m HT.	Potted	3m o.c. random layout
PB	16	Populus balsamifera	Balsam Poplar	3.0m HT.	Potted	3m o.c. random layout
PG	10	Populus grandidentata	Large Tooth Aspen	3.0m HT.	Potted	3m o.c. random layout
PS	13	Prunus serotina	Black Cherry	1.0m HT.	Potted	3m o.c. random layout
PT	8	Populus tremuloides	Trembling Aspen	3.0m HT.	Potted	3m o.c. random layout
PV	12	Prunus virginiana	Chokecherry	2.0m HT.	Potted	3m o.c. random layout
QA	25	Quercus alba	White Oak	3.0m HT.	Potted	3m o.c. random layout
SU	18	Acer saccharum	Sugar Maple	3.0m HT.	Potted	3m o.c. see plan
TA	22	Tilia americana	Basswood	3.0m HT.	Potted	3m o.c. random layout
TO	27	Thuja occidentalis	Eastern White Cedar	1800mm HT.	Potted	3m o.c. see plan

SHRUBS / PERENNIALS

KEY	QTY	BOTANICAL NAME	COMMON NAME	SIZE	CONDITION	SPACING
JH	17	Juniperus horizontalis 'Bar Harbor'	Bar Harbor Juniper	600 mm spr.	Potted	800mm o.c.
KF	108	Calamagrostis x acutiflora 'Karl Foerster'	Karl Foerster Grass	250mm pot	Potted	800mm o.c.
PA	59	Phalaris arundinacea 'Strawberries & Cream'	Strawberries & Cream Ribbon Grass	250mm pot	Potted	600 mm o.c.
PV	48	Panicum virgatum 'Prairie Fire'	Prairie Fire Red Switch Grass	100mm pot	Potted	750mm o.c.
RR	14	Rosa rugosa	Rugosa Rose	800mm ht.	Potted	800mm o.c.
TH	37	Thuja occidentalis 'Hedge'	Eastern White Cedar Hedge	1500mm ht.	Bare root	Space 400mm o.c.

SEED MIXTURES

Latin name	Common name	% of mix	Application & rate
TYPE 1 - TURF GRASS MIX			
Poa pratensis	Kentucky Bluegrass	40%	Ternseed at rate of 180g/m ²
Festuca rubra	Creeping Red Fescue	40%	
Lolium perenne	Perennial Ryegrass	20%	

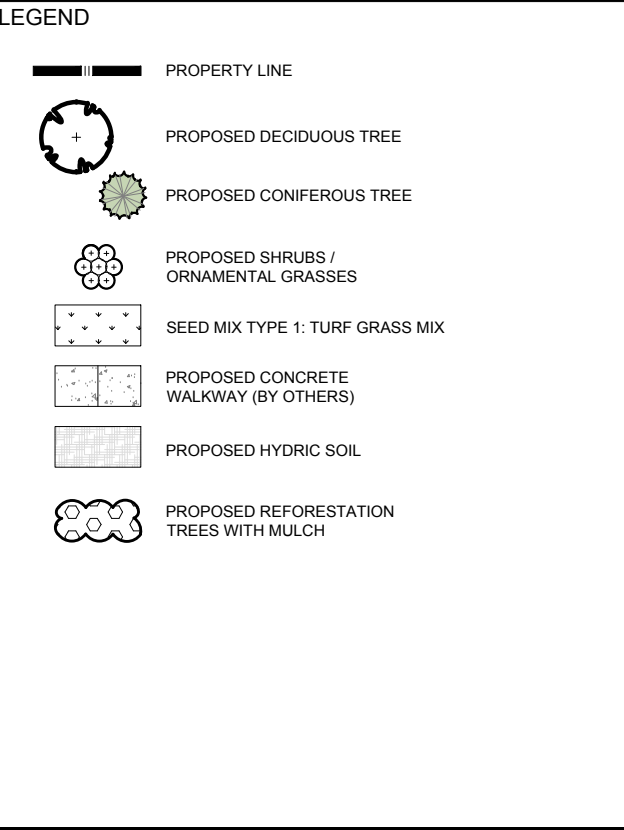

CONSULTANTS

ARCHITECTS: **WARE MALCOMB**
 180 BAYVIEW DRIVE, UNIT 103, VAUGHAN, ONTARIO
 TEL: (905) 709-1211

CIVIL ENGINEERS: **LRJ**
 LANDSCAPE ARCHITECTS

SCALE
 1:500

PROJECT NORTH

CLIENT
 AVENUE 31 CAPITAL INC
 801-250 City Centre, Ottawa, ON, K1R 6K7
 C 613-799-2422

PROJECT
 NATIONAL CAPITAL BUSINESS PARK - SITE 2
 4120 RUSSEL RD (1100 & 1200 LAST MILE DR), OTTAWA

DRAWING
 LANDSCAPE PLAN

STAMP
 JAMES B. LENNOX & ASSOCIATES INC. LANDSCAPE ARCHITECTS
 3332 CARLING AVE. OTTAWA, ONTARIO K2H 5A8
 TEL: (613) 722-5168 FAX: (866) 343-3942

PROJECT NO.
 22MIS2277

START DATE
 AUGUST 2022

DRAWING NO.
 L.1

DATE
 08/23/2022

ISSUE
 1 ISSUED FOR DISCUSSION AND REVIEW