


KEY PLAN

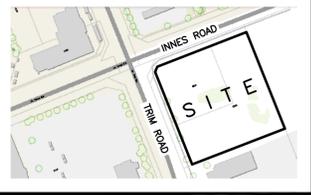


No.	DATE	REVISION
2	DEC 21-22	ISSUED FOR APPROVAL
1	DEC 19-22	ISSUED FOR COORDINATION

D. B. GRAY ENGINEERING INC.
Stormwater Management - Grading & Drainage - Storm & Sanitary Sewers - Watermain
700 Long Point Circle 613-425-8044
Ottawa, Ontario d.gray@dbgrayengineering.com

Project
PROPOSED 3-STORY DYMON STORAGE BUILDING
5210 INNES ROAD
OTTAWA, ONTARIO

Drawing Title
DETAILS

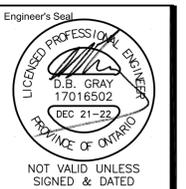

Drawn D.B.G.
H. Scale
V. Scale
Date DEC 19-22
Job No. 21025

Drawing No.
C-5
of 7