















Copyright Reserved

The Contractor shall verify and be responsible for all dimensions. DO NOT scale the drawing - any errors or omissions shall be reported to Stantec without delay.
The Copyrights to all designs and drawings are the property of Stantec. Reproduction or use for any purpose other than that authorized by Stantec is forbidden.

Legend

-  EXISTING WATERMAIN
-  EXISTING VALVE AND VALVE BOX
-  EXISTING VALVE CHAMBER
-  EXISTING REDUCER
-  EXISTING FIRE HYDRANT
-  EXISTING SANITARY SEWER
-  EXISTING STORM SEWER
-  EXISTING CATCHBASIN MANHOLE
-  EXISTING CATCHBASIN
-  EXISTING SUBDRAIN CATCHBASIN
-  EXISTING SWALE
-  ORIGINAL GROUND ELEVATION
-  EXISTING CATCH BASIN (SURVEY)
-  EXISTING CURB INLET CATCH BASIN (SURVEY)

Notes

Revision	By	Appd.	YY.MM.DD
1	AJ	SG	22.12.07
0	AJ	SG	21.11.23

File Name:	MJS	SG	MJS	21.04.29
160401657.DB	Dwn.	Chkd.	Dgn.	YY.MM.DD

Permit-Seal



Client/Project
Mattamy Homes

HMB PHASE 8

OTTAWA, ON

Title
EXISTING CONDITIONS PLAN

Project No. 160401657	Scale 1:500	Sheet 2 of 8	Revision 1
--------------------------	----------------	-----------------	---------------

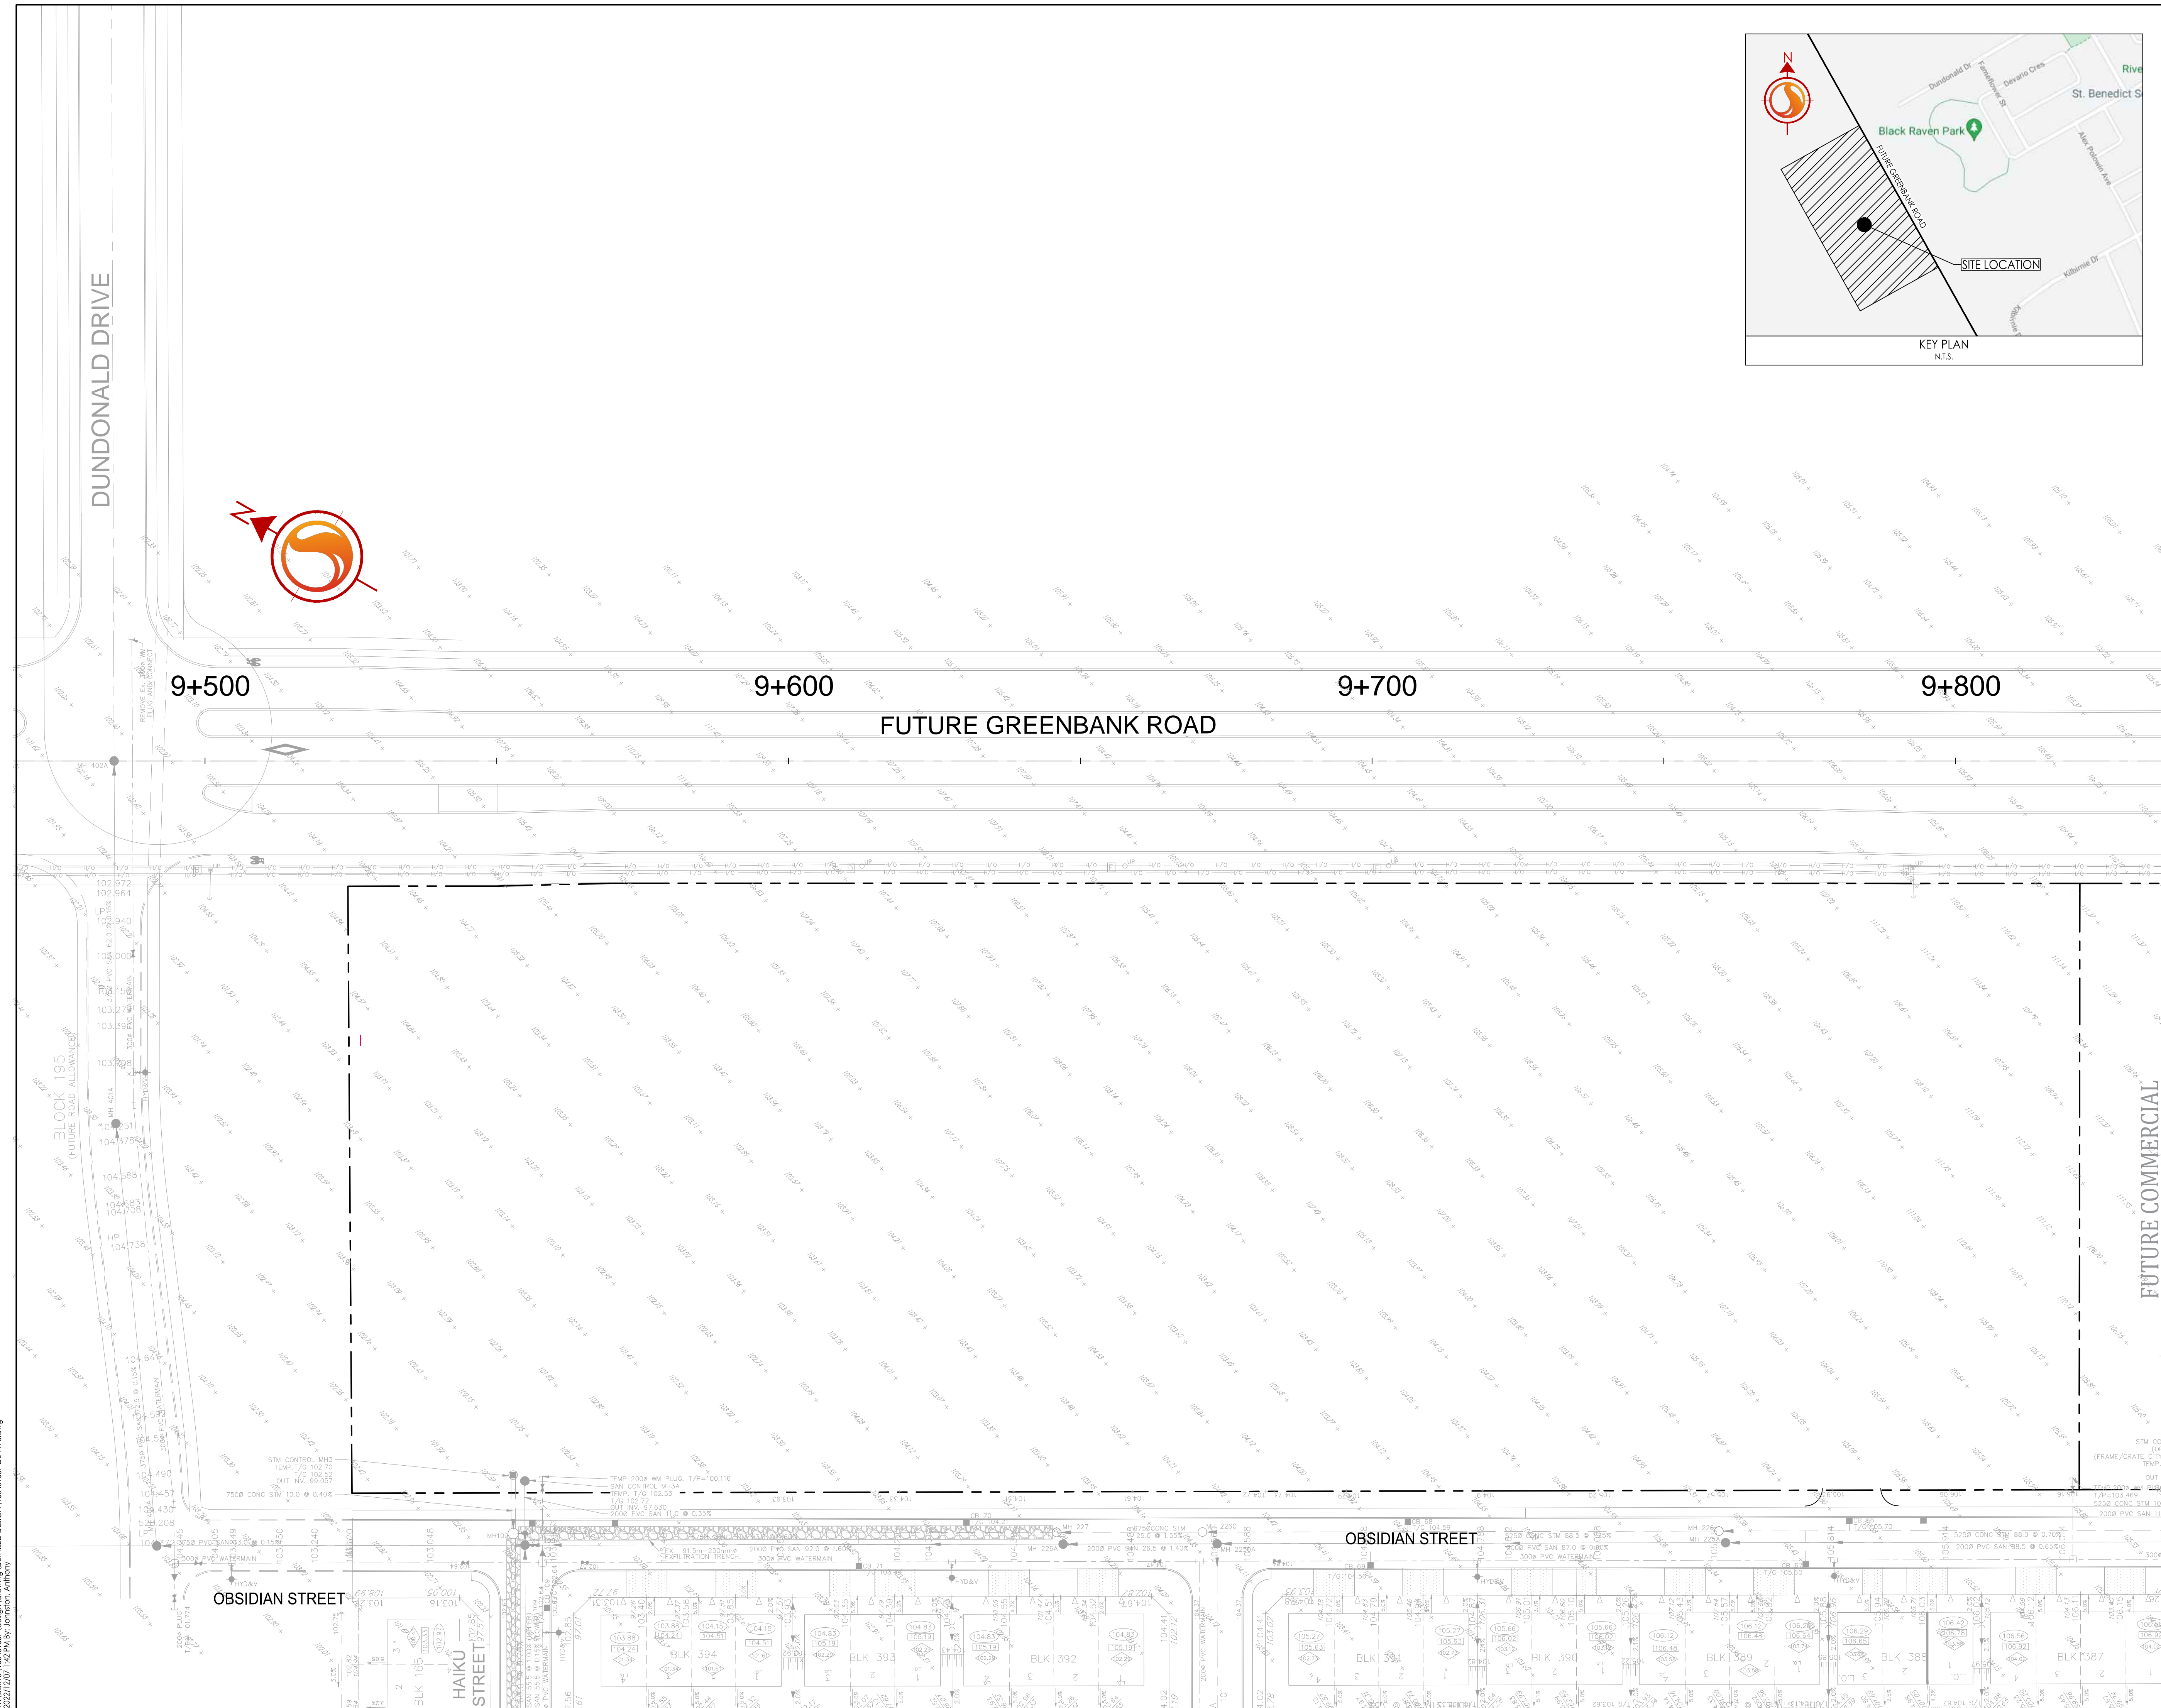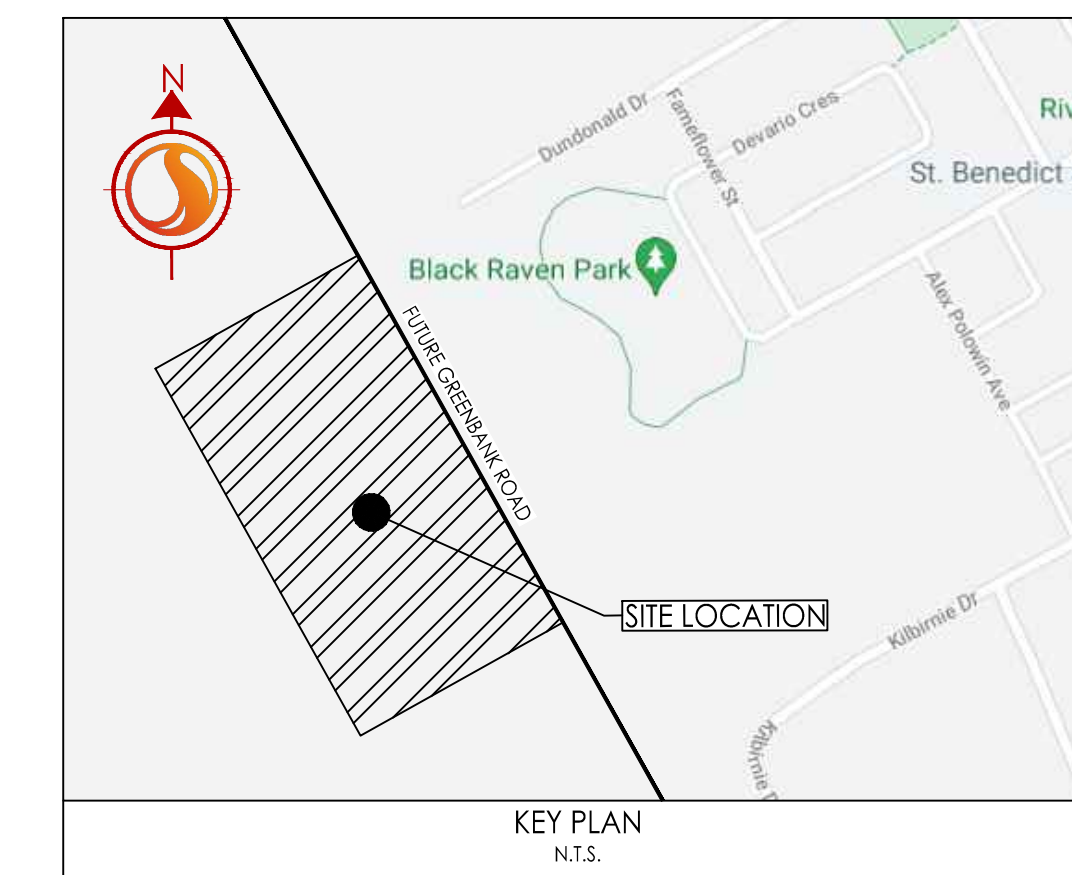

W:\01657\160401657.dwg (design) (DATE) DESIGNED BY: J. JOHNSON, CHECKED BY: J. JOHNSON, APPROVED BY: J. JOHNSON, DATE: 2022.12.07, 14:27:48, J. JOHNSON, ARCH 0