


- LEGEND**
- PROPERTY LINE
 - - - LIMIT OF WORK
 - ▬ BUILDING OUTLINE
 - ▬ CANOPY ABOVE
 - ▬ TUNNEL BELOW
 - ▨ EX. PLANTING TO REMAIN
 - ▩ SOD
 - ▧ PLANTING BED
 - ▦ MEDIUM PLANTING WITH ART INSTALLATION
 - ▥ ASPHALT PAVING
 - ▤ GRAVEL LOT
 - ▣ CONCRETE PAVING
 - ▢ DECORATIVE PAVING
 - ⊕ DECIDUOUS TREE
 - ⊗ CONIFEROUS TREE
 - ⊙ ORNAMENTAL TREE
 - ⊕ EX. TREE TO REMAIN
 - ▭ BENCH
 - ▭ GARBAGE / RECYCLE BINS
 - ▬ TACTILE WARNING STRIP
 - ▬ SIGNAGE
 - ▬ BOLLARD
 - ▬ BIKE RACK
 - ▬ BUILDING ENTRANCE

This drawing shall not be used for construction purposes until the seal appearing herein is signed and dated by the Architect or Engineer

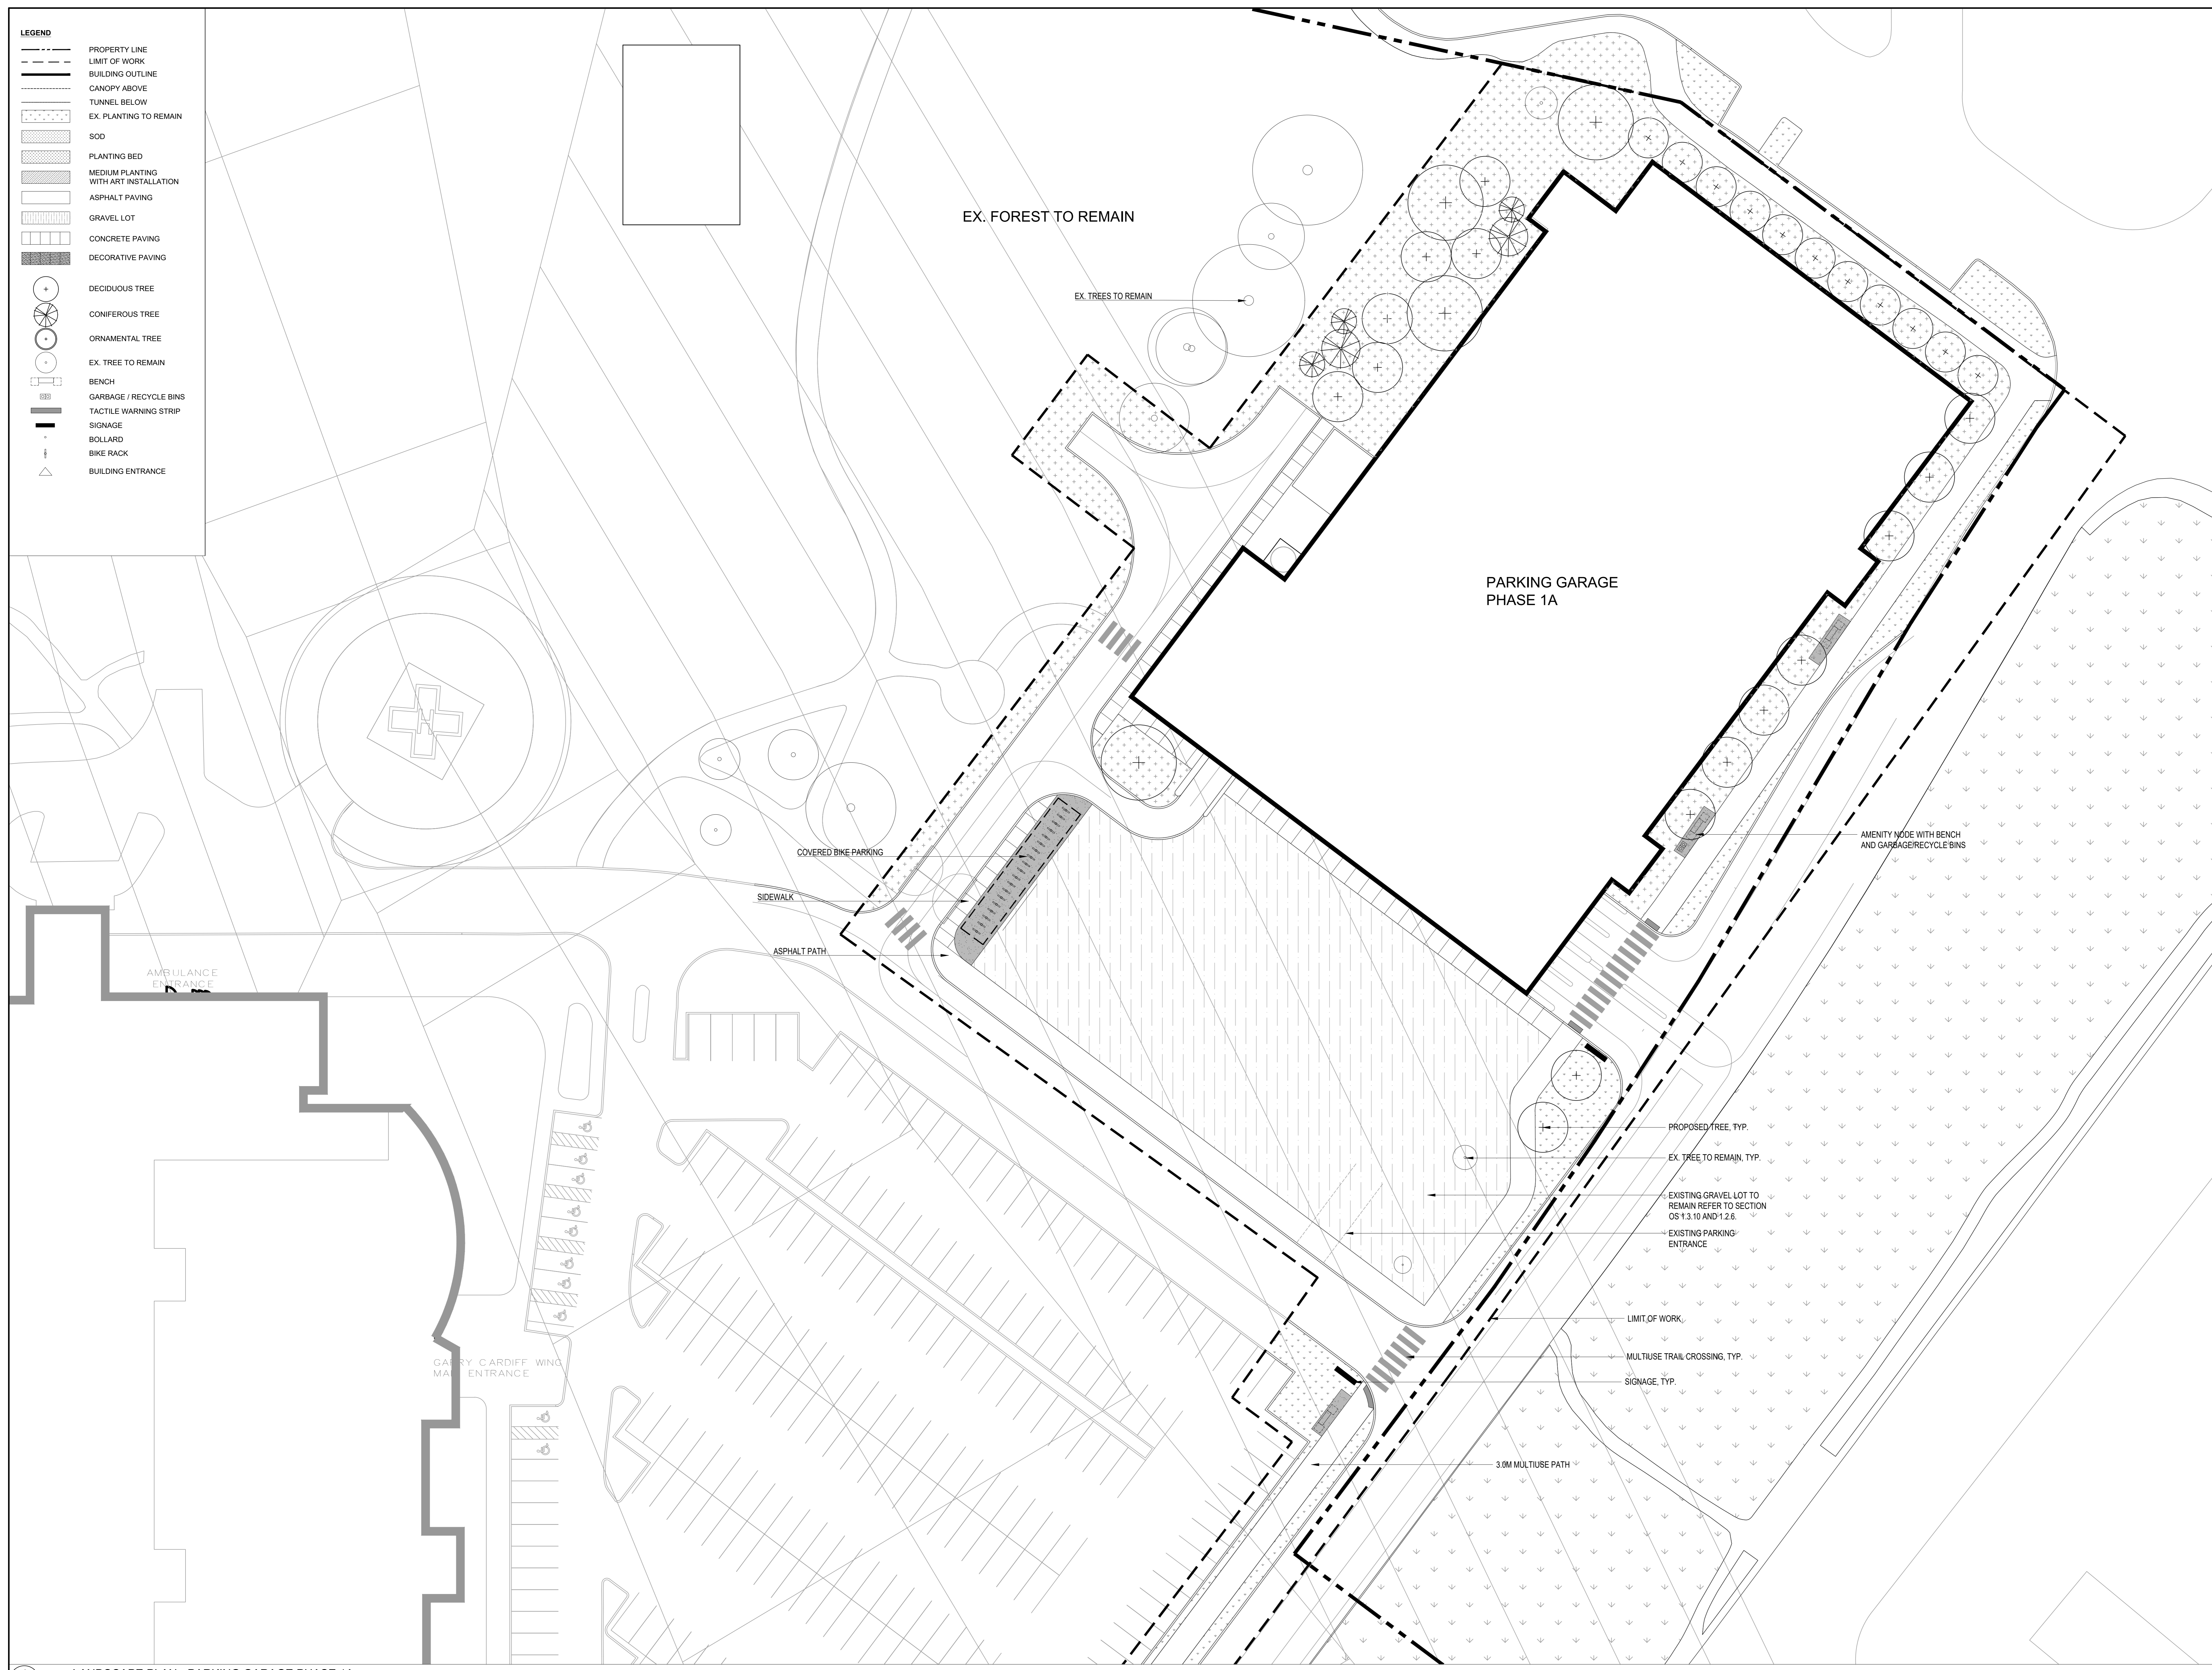

Proposed Consultant:
B+H
 320 Bay Street, Suite 200
 Toronto, ON, Canada, M5H 4A6
 T: 416.596.2299 F: 416.588.0599

Client:
Infrastructure Ontario
 1 Dundas St. West, Suite 2000
 Toronto, ON M5G 1Z3
 T: 416.327.3937

Client:
CHEO
 401 Smyth Rd
 Ottawa, ON K1H 8L1
 T: 613.237.7000

Project:
1Door4Care
 CHEO Integrated Treatment Centre

LANDSCAPE PLAN -
 PARKING GARAGE PHASE 1A