


PROJECT SITE

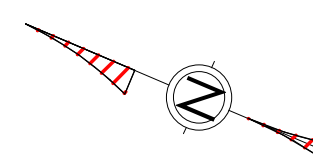

ALL CONTRACTORS MUST COMPLY WITH ALL CODES AND BYLAWS AND OTHER AUTHORITIES HAVING JURISDICTION OVER THE WORK.

DO NOT SCALE DRAWINGS.

THIS DRAWING MAY NOT BE USED FOR CONSTRUCTION UNTIL SIGNED BY THE ARCHITECT.

COPYRIGHT RESERVED.

#	Description	Date
1	ISSUED FOR CLIENT REVIEW	2022-07-29



**WOODMAN ARCHITECT**  
ASSOCIATES LTD.

4 BEECHWOOD AVE, SUITE 201 OTTAWA, ONTARIO, CANADA K1L 8L9  
TEL: 613 228-9850 FAX: 613 228-9848 mailbox@woodmanarchitect.com


CONSULTANTS:  
STRUCTURAL - D+M STRUCTURAL ENGINEERING OTTAWA  
MECHANICAL - CIVIL - ELECTRICAL - LANDSCAPING -

PROJECT  
**29 RUSSELL AVE**

DRAWING:  
**PHASE 2 - FIRE RATING PLANS**

DATE	2023-01-13 10:17:09 AM	DWG. NO.	2118
SCALE	1:100	DRAWING NO.	
DRAWN BY	AS/ASH/RS		
REVIEWED BY	RJW/RW		

**A-110**

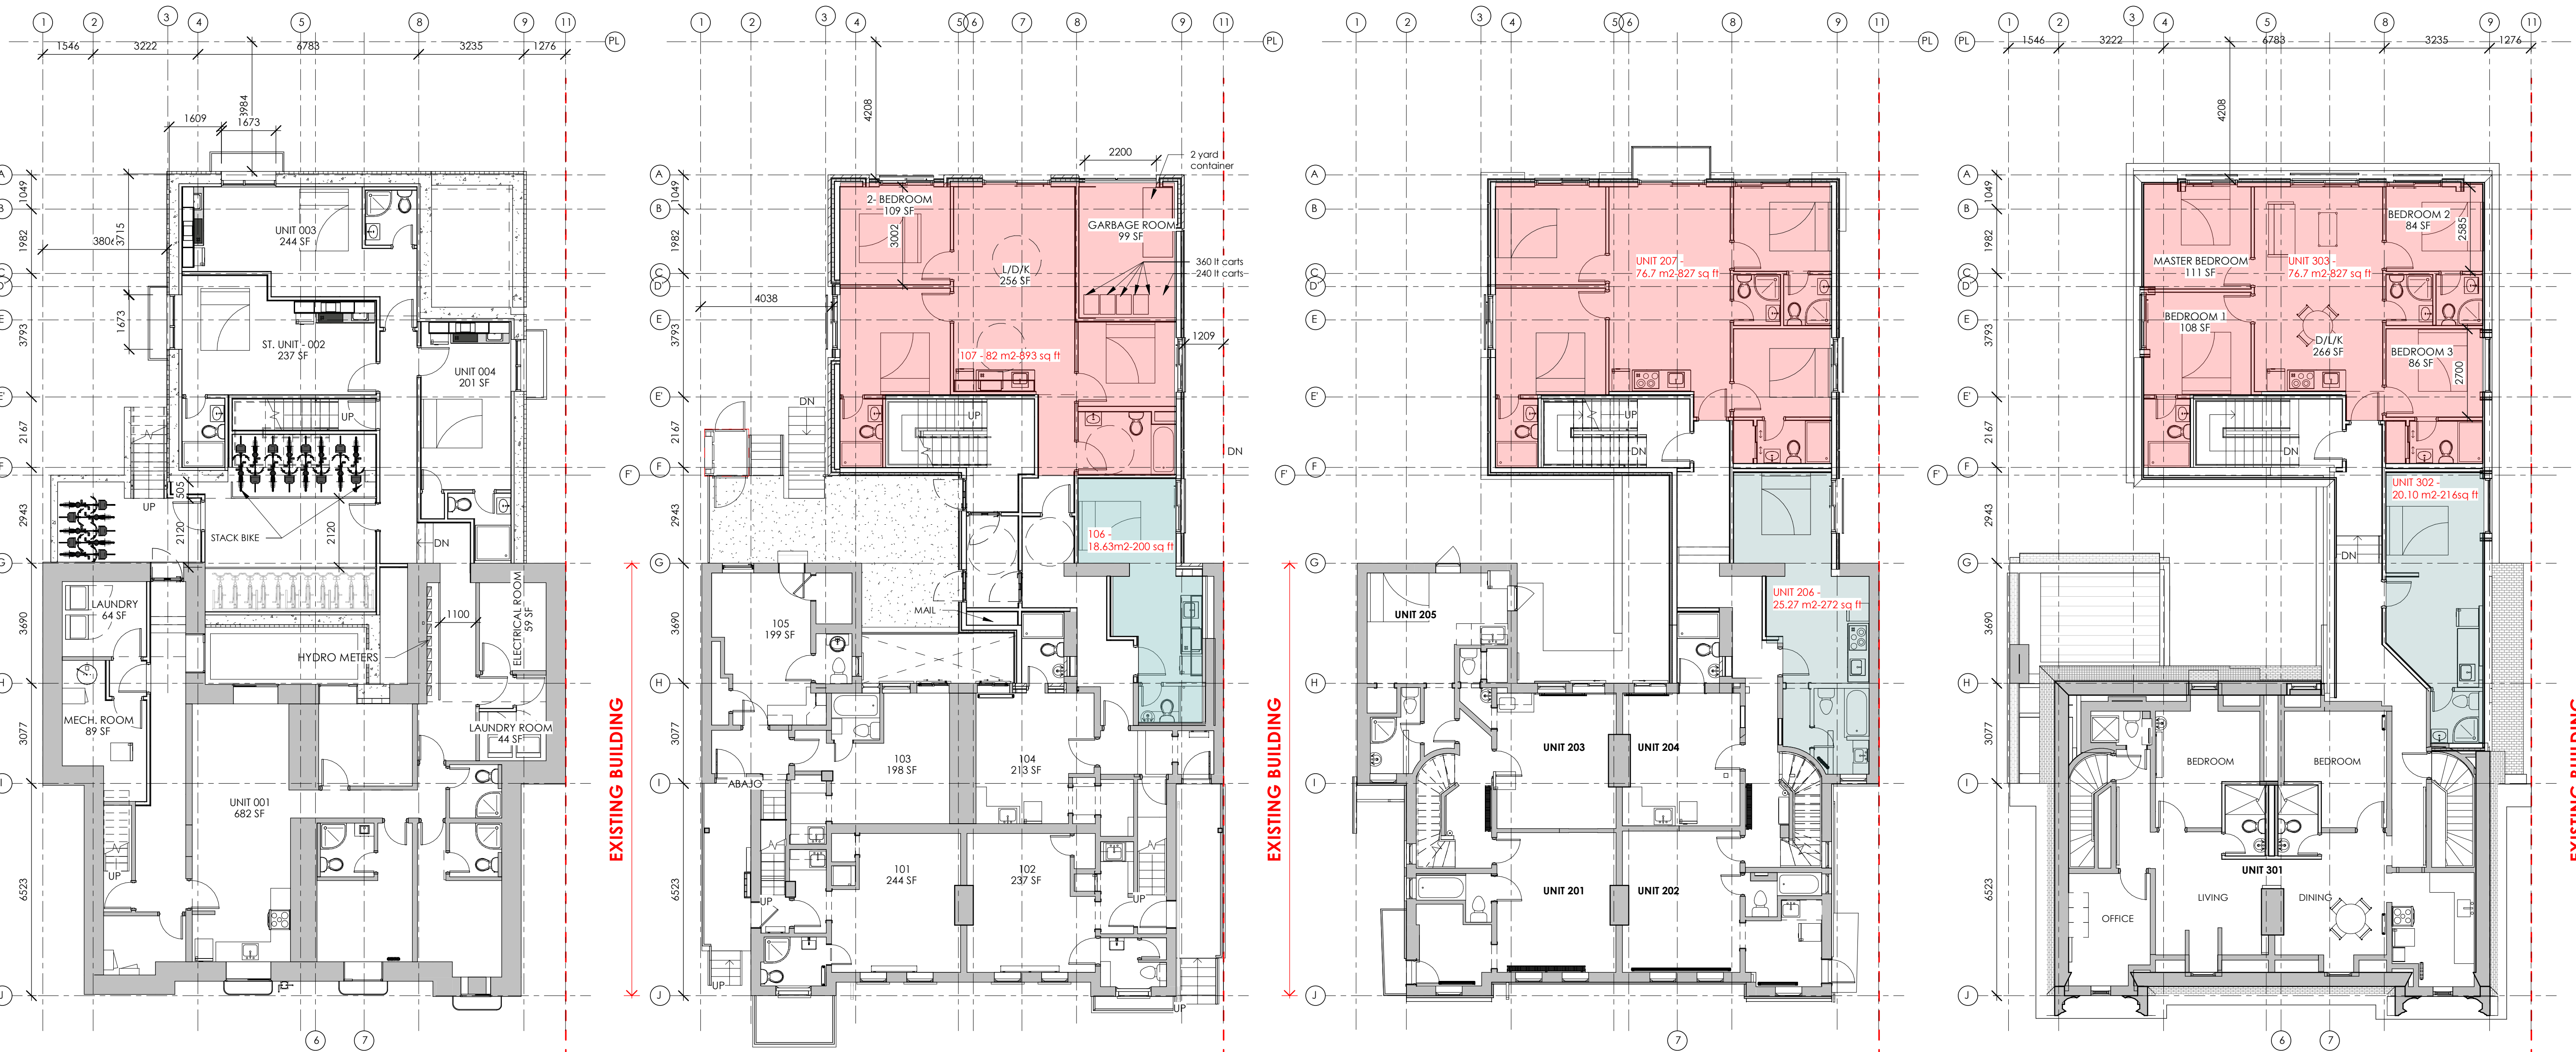

1 BASEMENT - EXISTING + PROPOSED  
1:100

2 FIRST FLOOR - EXISTING + PROPOSED  
1:100

3 SECOND FLOOR - EXISTING + PROPOSED  
1:100

4 THIRD FLOOR - EXISTING + PROPOSED  
1:100






1 NORTH - EAST - ELEVATION  
1 : 50



2 NORTH - WEST - ELEVATION  
1 : 50

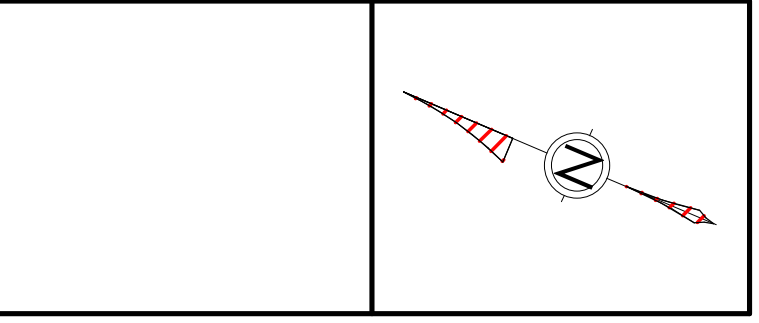

ALL CONTRACTORS MUST VERIFY ALL DIMENSIONS ON SITE AND TO REPORT ALL ERRORS AND/OR OMISSIONS TO THE ARCHITECT.

ALL CONTRACTORS MUST COMPLY WITH ALL CODES AND BYLAWS AND OTHER AUTHORITIES HAVING JURISDICTION OVER THE WORK.

DO NOT SCALE DRAWINGS.

THIS DRAWING MAY NOT BE USED FOR CONSTRUCTION UNTIL SIGNED BY THE ARCHITECT.

COPYRIGHT RESERVED.

#	Description	Date

SMART LIVING PROPERTIES

WOODMAN ARCHITECT ASSOCIATES LTD.

4 BEECHWOOD AVE, SUITE 201 OTTAWA, ONTARIO, CANADA K1L 8L9  
TEL: 613 228-9850 FAX: 613 228-9848 mailbox@woodmanarchitect.com

CONSULTANTS:  
 STRUCTURAL - D+M STRUCTURAL ENGINEERING OTTAWA  
 MECHANICAL - CIVIL  
 ELECTRICAL - LANDSCAPING -

PROJECT

29 RUSSELL AVE

DRAWING:

NE, NW - ELEVATIONS

DATE	2023-01-13 10:17:41 AM	DRAWING NO.	2118
SCALE	1 : 50	DRAWN BY	Author
DRAWN BY	Author	CHECKED BY	Checker
REVIEWED BY	Checker	PROJECT NO.	A-211



2 SOUTH - WEST - ELEVATION  
1:50




1 SOUTH - EAST - ELEVATION  
1:50



KEY PLAN



PROJECT SITE

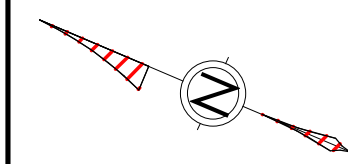

ALL CONTRACTORS TO VERIFY ALL DIMENSIONS ON SITE AND TO REPORT ALL ERRORS AND/OR OMISSIONS TO THE ARCHITECT.

ALL CONTRACTORS MUST COMPLY WITH ALL CODES AND BYLAWS AND OTHER AUTHORITIES HAVING JURISDICTION OVER THE WORK.

DO NOT SCALE DRAWINGS.

THIS DRAWING MAY NOT BE USED FOR CONSTRUCTION UNTIL SIGNED BY THE ARCHITECT.

COPYRIGHT RESERVED.

#	Description	Date



**WOODMAN ARCHITECT**  
ASSOCIATES LTD.  
4 BEECHWOOD AVE, SUITE 201 OTTAWA, ONTARIO, CANADA K1L 8L9  
TEL: 613 228-9850 FAX: 613 228-9848 mailbox@woodmanarchitect.com

CONSULTANTS:  
STRUCTURAL - D+M STRUCTURAL ENGINEERING OTTAWA  
MECHANICAL -  
CIVIL -  
ELECTRICAL -  
LANDSCAPING -

PROJECT  
**29 RUSSELL AVE**

DRAWING:  
**SW, SE - ELEVATIONS**

DATE	2023-01-13 10:17:55 AM	DRAWING NO.	2118
SCALE	1:50	DRAWN BY	Author
REVIEWED BY	Checker		

**A-212**