


1 L2.01 TREE PROTECTION BARRIER NTS



*ROOT BARRIER SHALL BE INSTALLED IN CONFORMANCE WITH INTENSIVE GREEN ROOF INVERTED ROOFING ASSEMBLY

2 L2.01 PLANTING DETAILS NTS

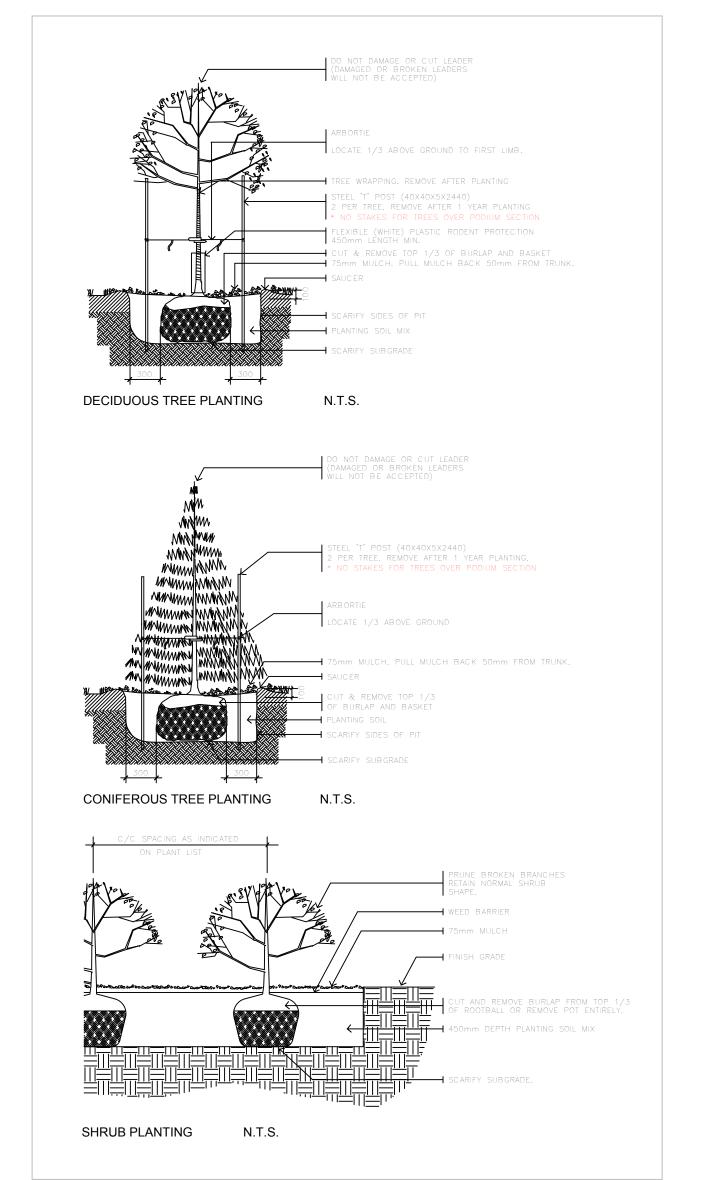

Copyright reserved. This Drawing is the exclusive property of Levstek Consultants Inc. and shall not be used without consent.

LEVSTEK CONSULTANTS

5871 Hugh Crescent · Ottawa · Ontario · KOA 2W (613 · 826 · 0518

WELLINGS OF STITTSVILLE PHASE 2

20 CEDAROW COURT
Drawing Title

LANDSCAPE DETAILS			
Drawn		Date	Drawing No.
	MGB	AUG. 2019	
Scale		Project No.	L2.01
AS	SHOWN	1164	