


1 PARKING PLAN LEVEL 1  
A2.00 1:200

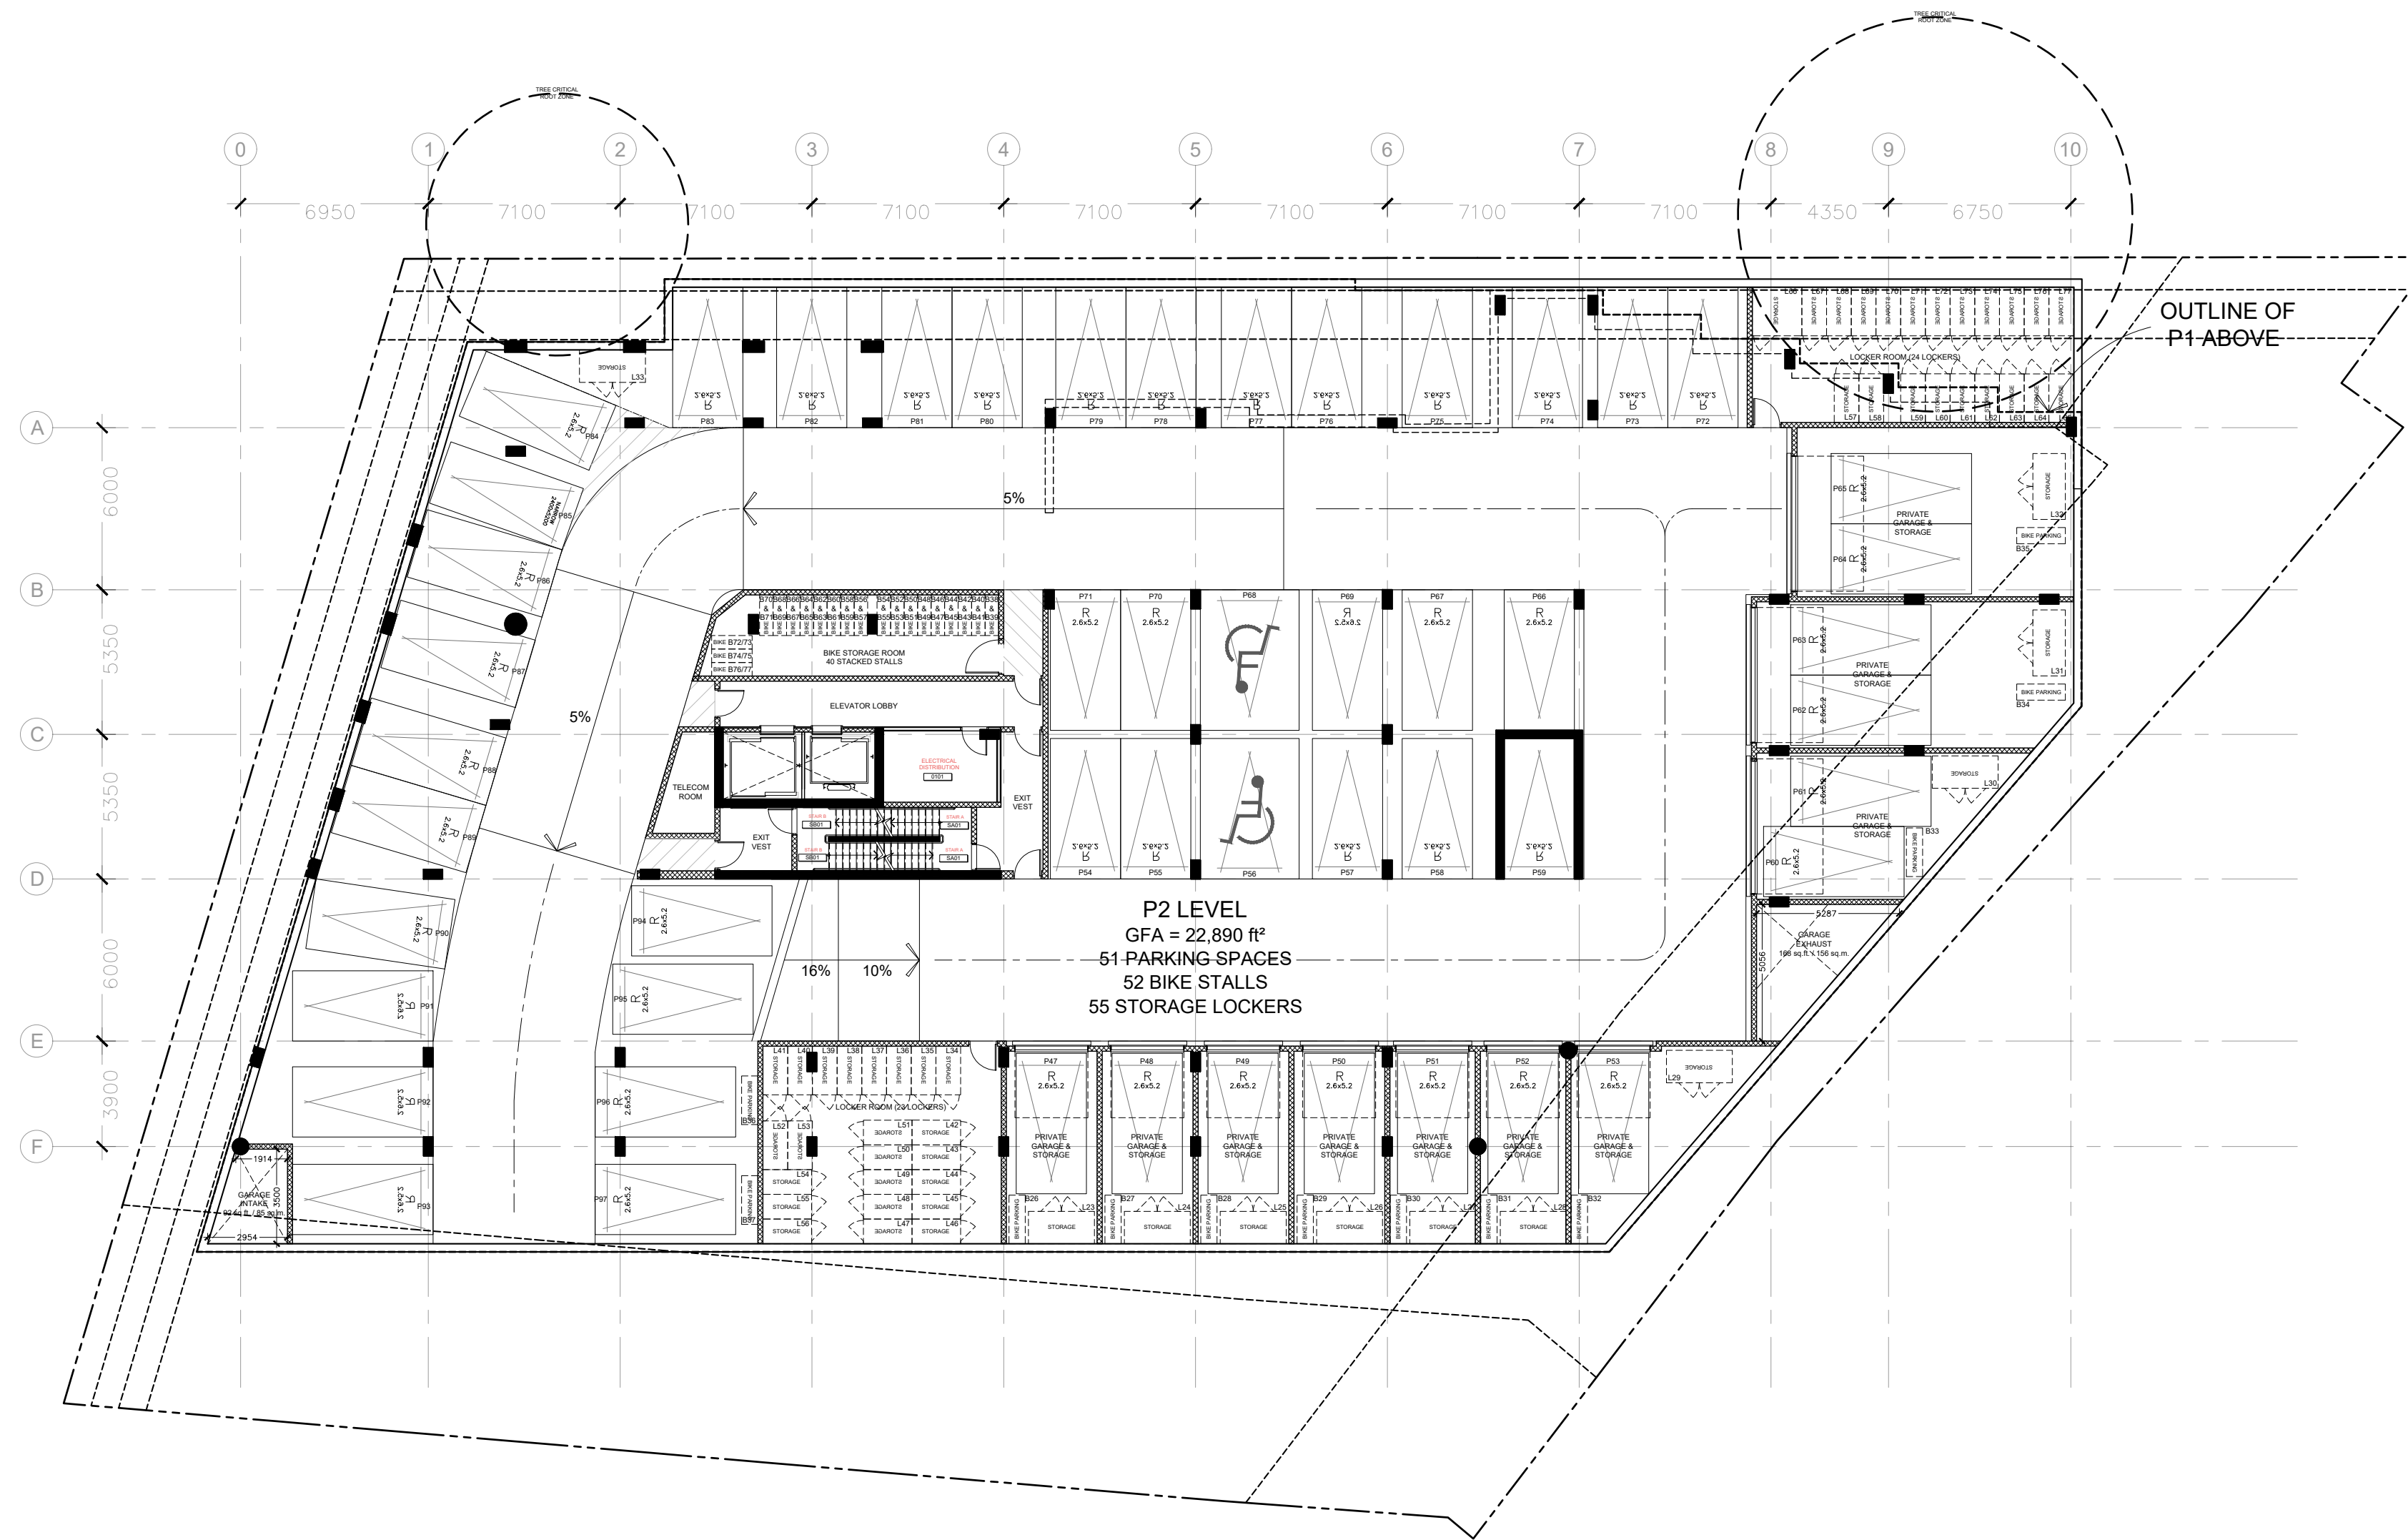

2 PARKING PLAN LEVEL 2  
A2.00 1:200

PROJECT TEAM

**ARCHITECT**  
 HOBIN ARCHITECTURE  
 Barry Hobin  
 bhobin@hobinarc.com

David Anderson  
 danderson@hobinarc.com  
 613.238.7200 x122

**OWNERSHIP**  
 CANADIAN  
 NURSES  
 ASSOCIATION

**PLANNING**  
 J.L. RICHARDS  
 Tim F. Chadder  
 tchadder@jrichards.ca

Eric Forhan  
 eforhan@jrichards.ca

**CIVIL**  
 LITHOS GROUP  
 Sara Karavasil  
 sara@lithosgroup.ca

**LANDSCAPE ARCHITECT**  
 CSW  
 Lisa MacDonald  
 macdonald@csw.ca

Sarah McInosh  
 mcintosh@csw.ca

**TRANSPORTATION**  
 PARSONS  
 Mark Baker  
 Mark.Baker@parsons.com

Matthew Mantle  
 Matthew.Mantle@parsons.com

**ENVIRONMENTAL**  
 GRADIENT WIND  
 Joshua Foster  
 joshua.foster@gradientwind.com

2	230113	RE-ISSUED FOR SPC
1	220429	ISSUED FOR SPC
no.	date	revision

It is the responsibility of the appropriate contractor to check and verify all dimensions on site and report all errors and/or omissions to the architect.

All contractors must comply with all pertinent codes and by-laws.

Do not scale drawings.

This drawing may not be used for construction until signed.

Copyright reserved.

**Hobin Architecture Incorporated**  
 63 Parnilla Street  
 Ottawa, Ontario  
 Canada K1S 3K7  
 T: 613-238-7200  
 F: 613-235-2065  
 Email: hobinarc.com  
 hobinarc.com



**HOBIN ARCHITECTURE**

PROJECT/LOCATION:  
 50 THE DRIVEWAY

DRAWING TITLE:  
 PARKING PLANS

DRAWN BY: DA DATE: 2023-01-13 SCALE: 1:200

PROJECT: 2051

DRAWING NO.: A2-00

REVISION NO.:

DWG 18798

