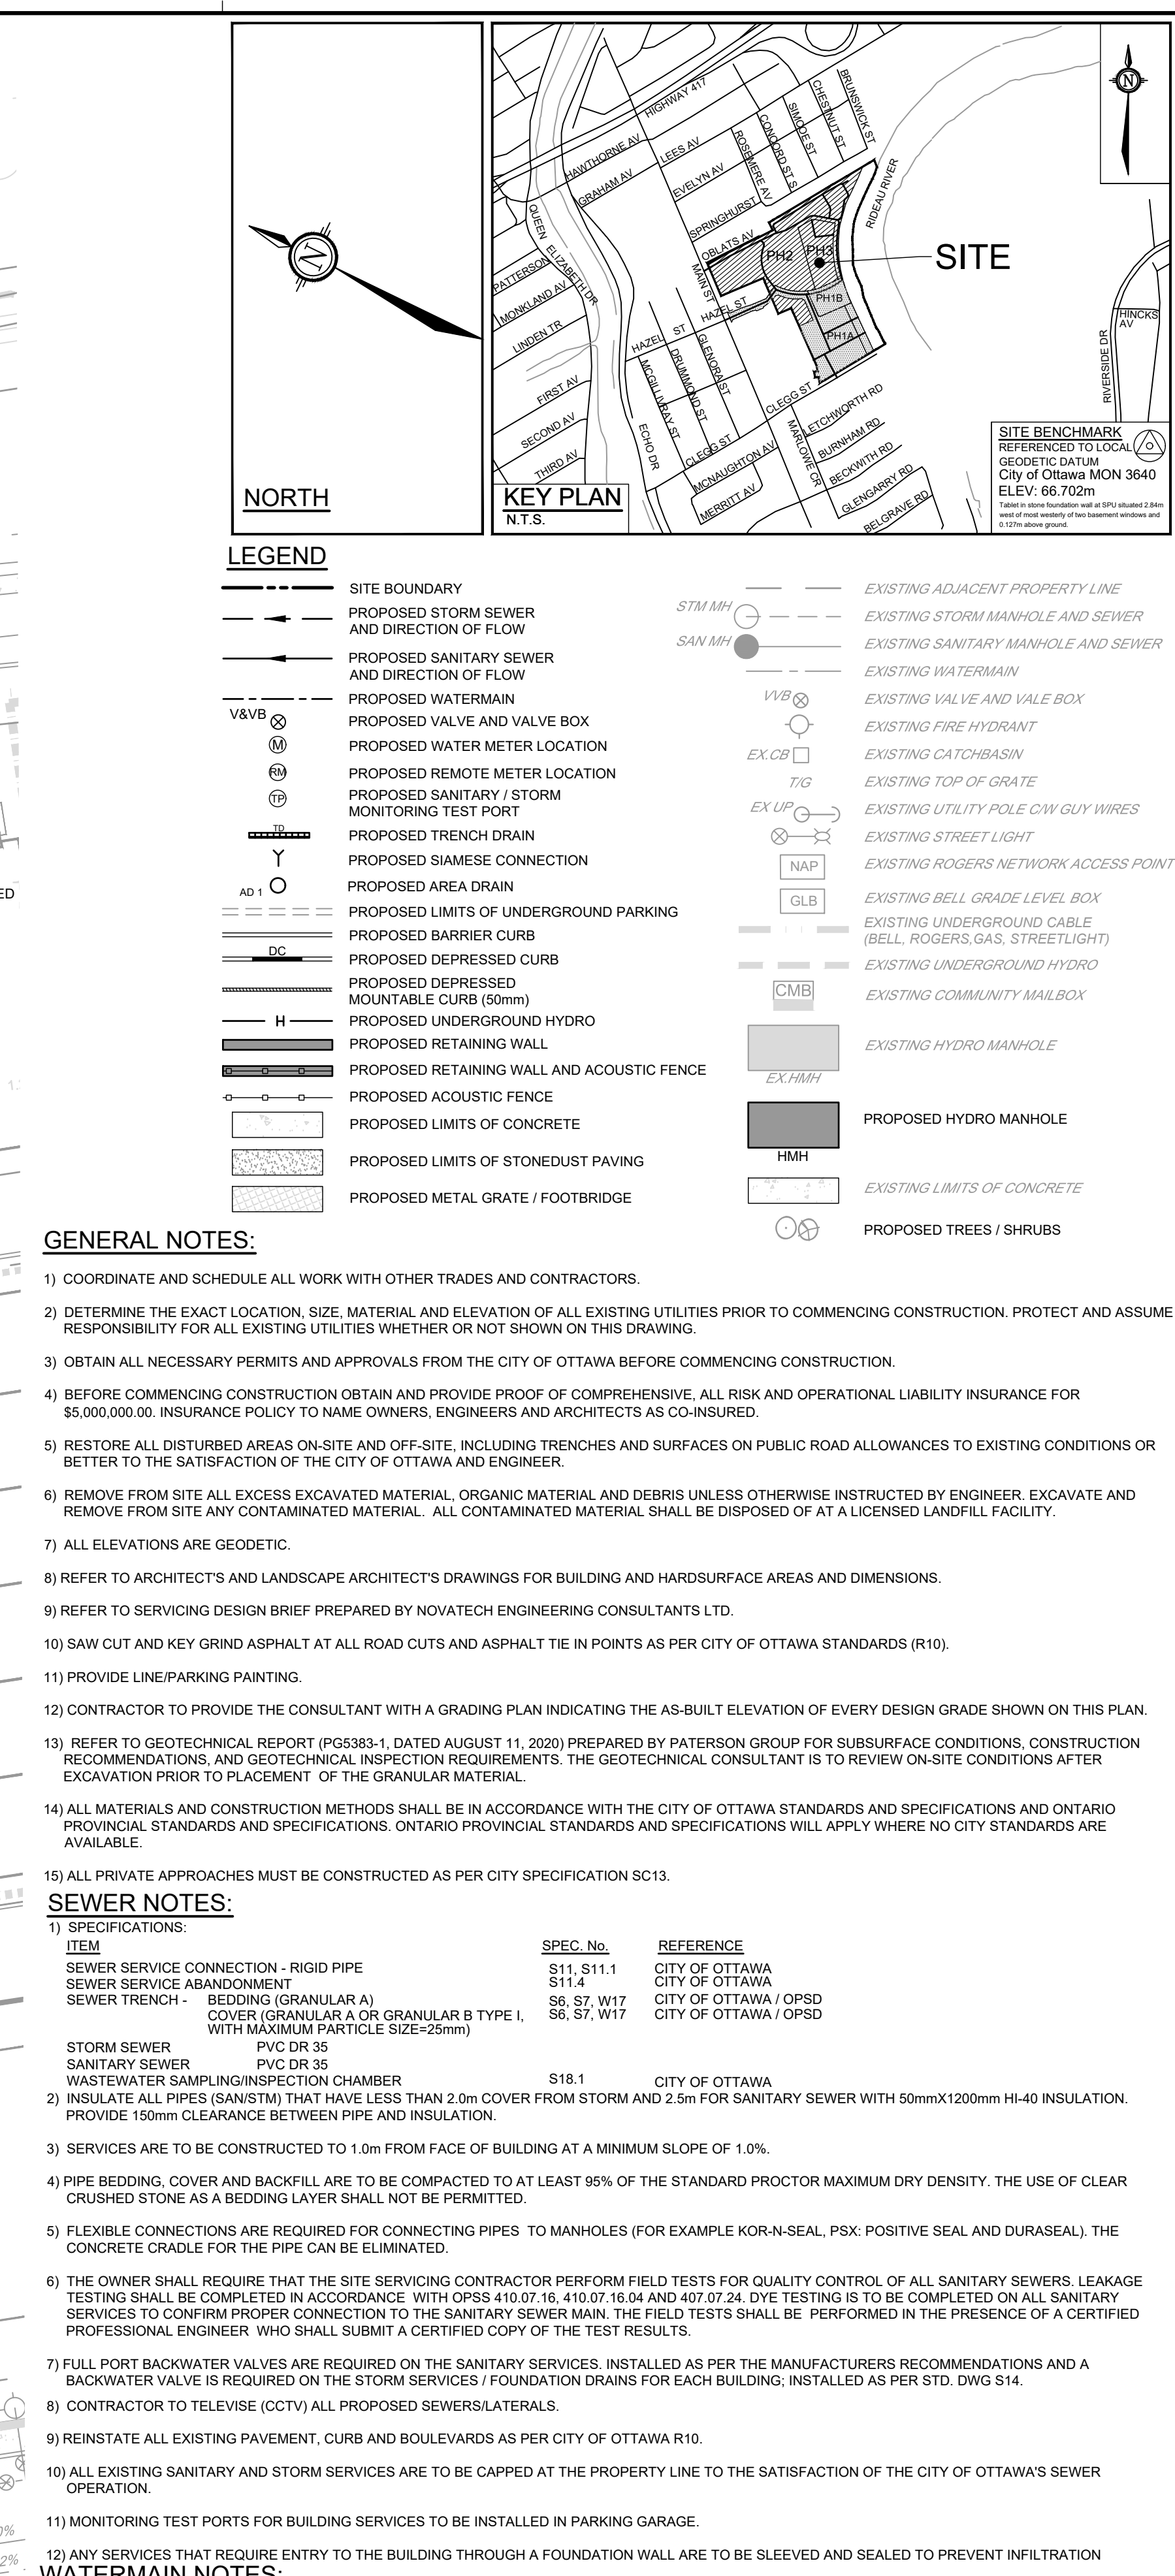


PRELIMINARY
NOT FOR
CONSTRUCTION

[illegible]

NOVATECH
Engineers, Planners & Landscape Architects
Suite 200, 240 Michael Cowpland Drive
Ottawa, Ontario, Canada K2M 1P6
Telephone (613) 254-9644
Facsimile (613) 254-5888
Website www.novatech-eng.com

CITY OF OTTAWA		PROJECT No.	
375 DESCHÂTELETS AVENUE		114025-PH3	
GREYSTONE VILLAGE PHASE 3		REV	
DRAWING NAME		REV # 12	
GENERAL PLAN OF SERVICING		DRAWING No.	
114025-GP/PH3			