
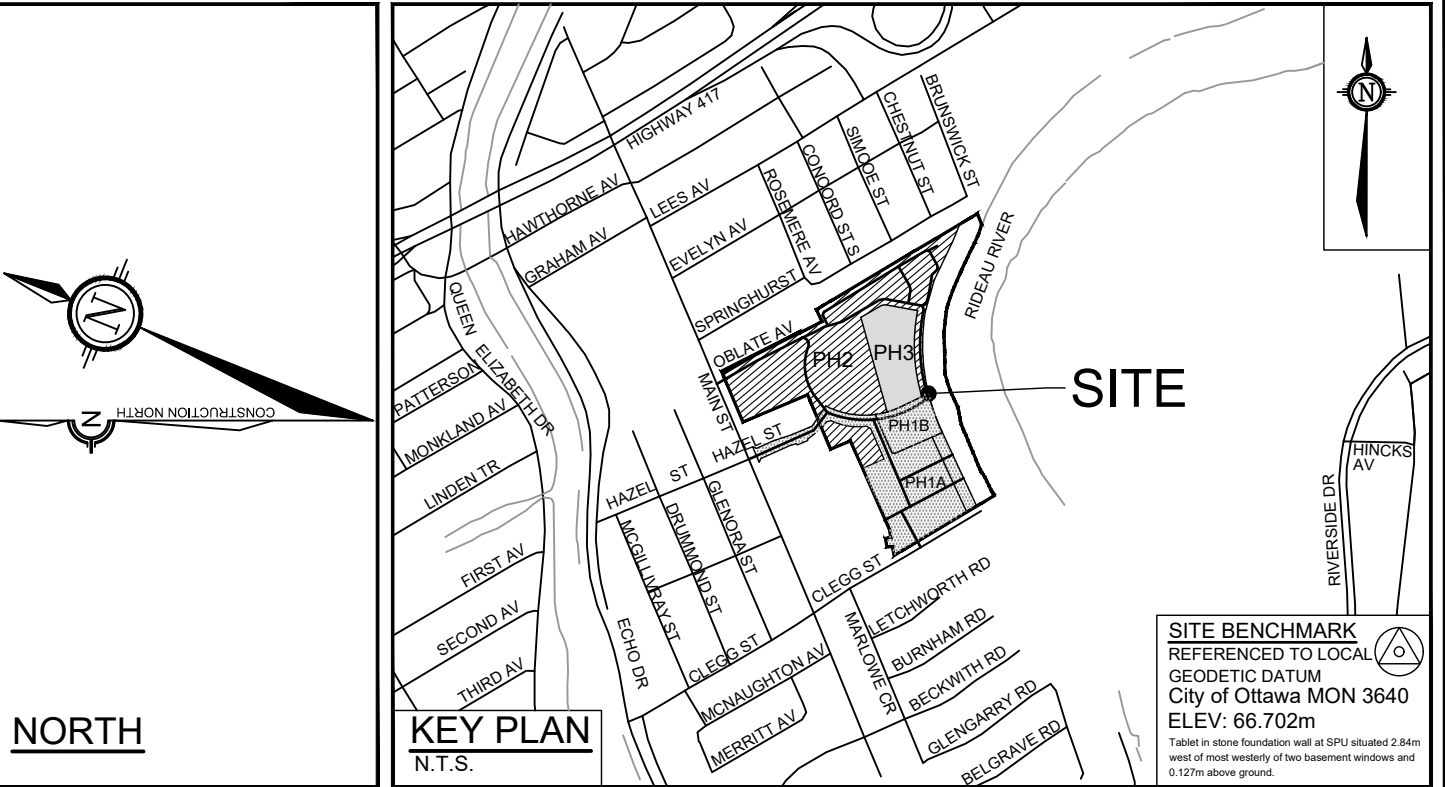


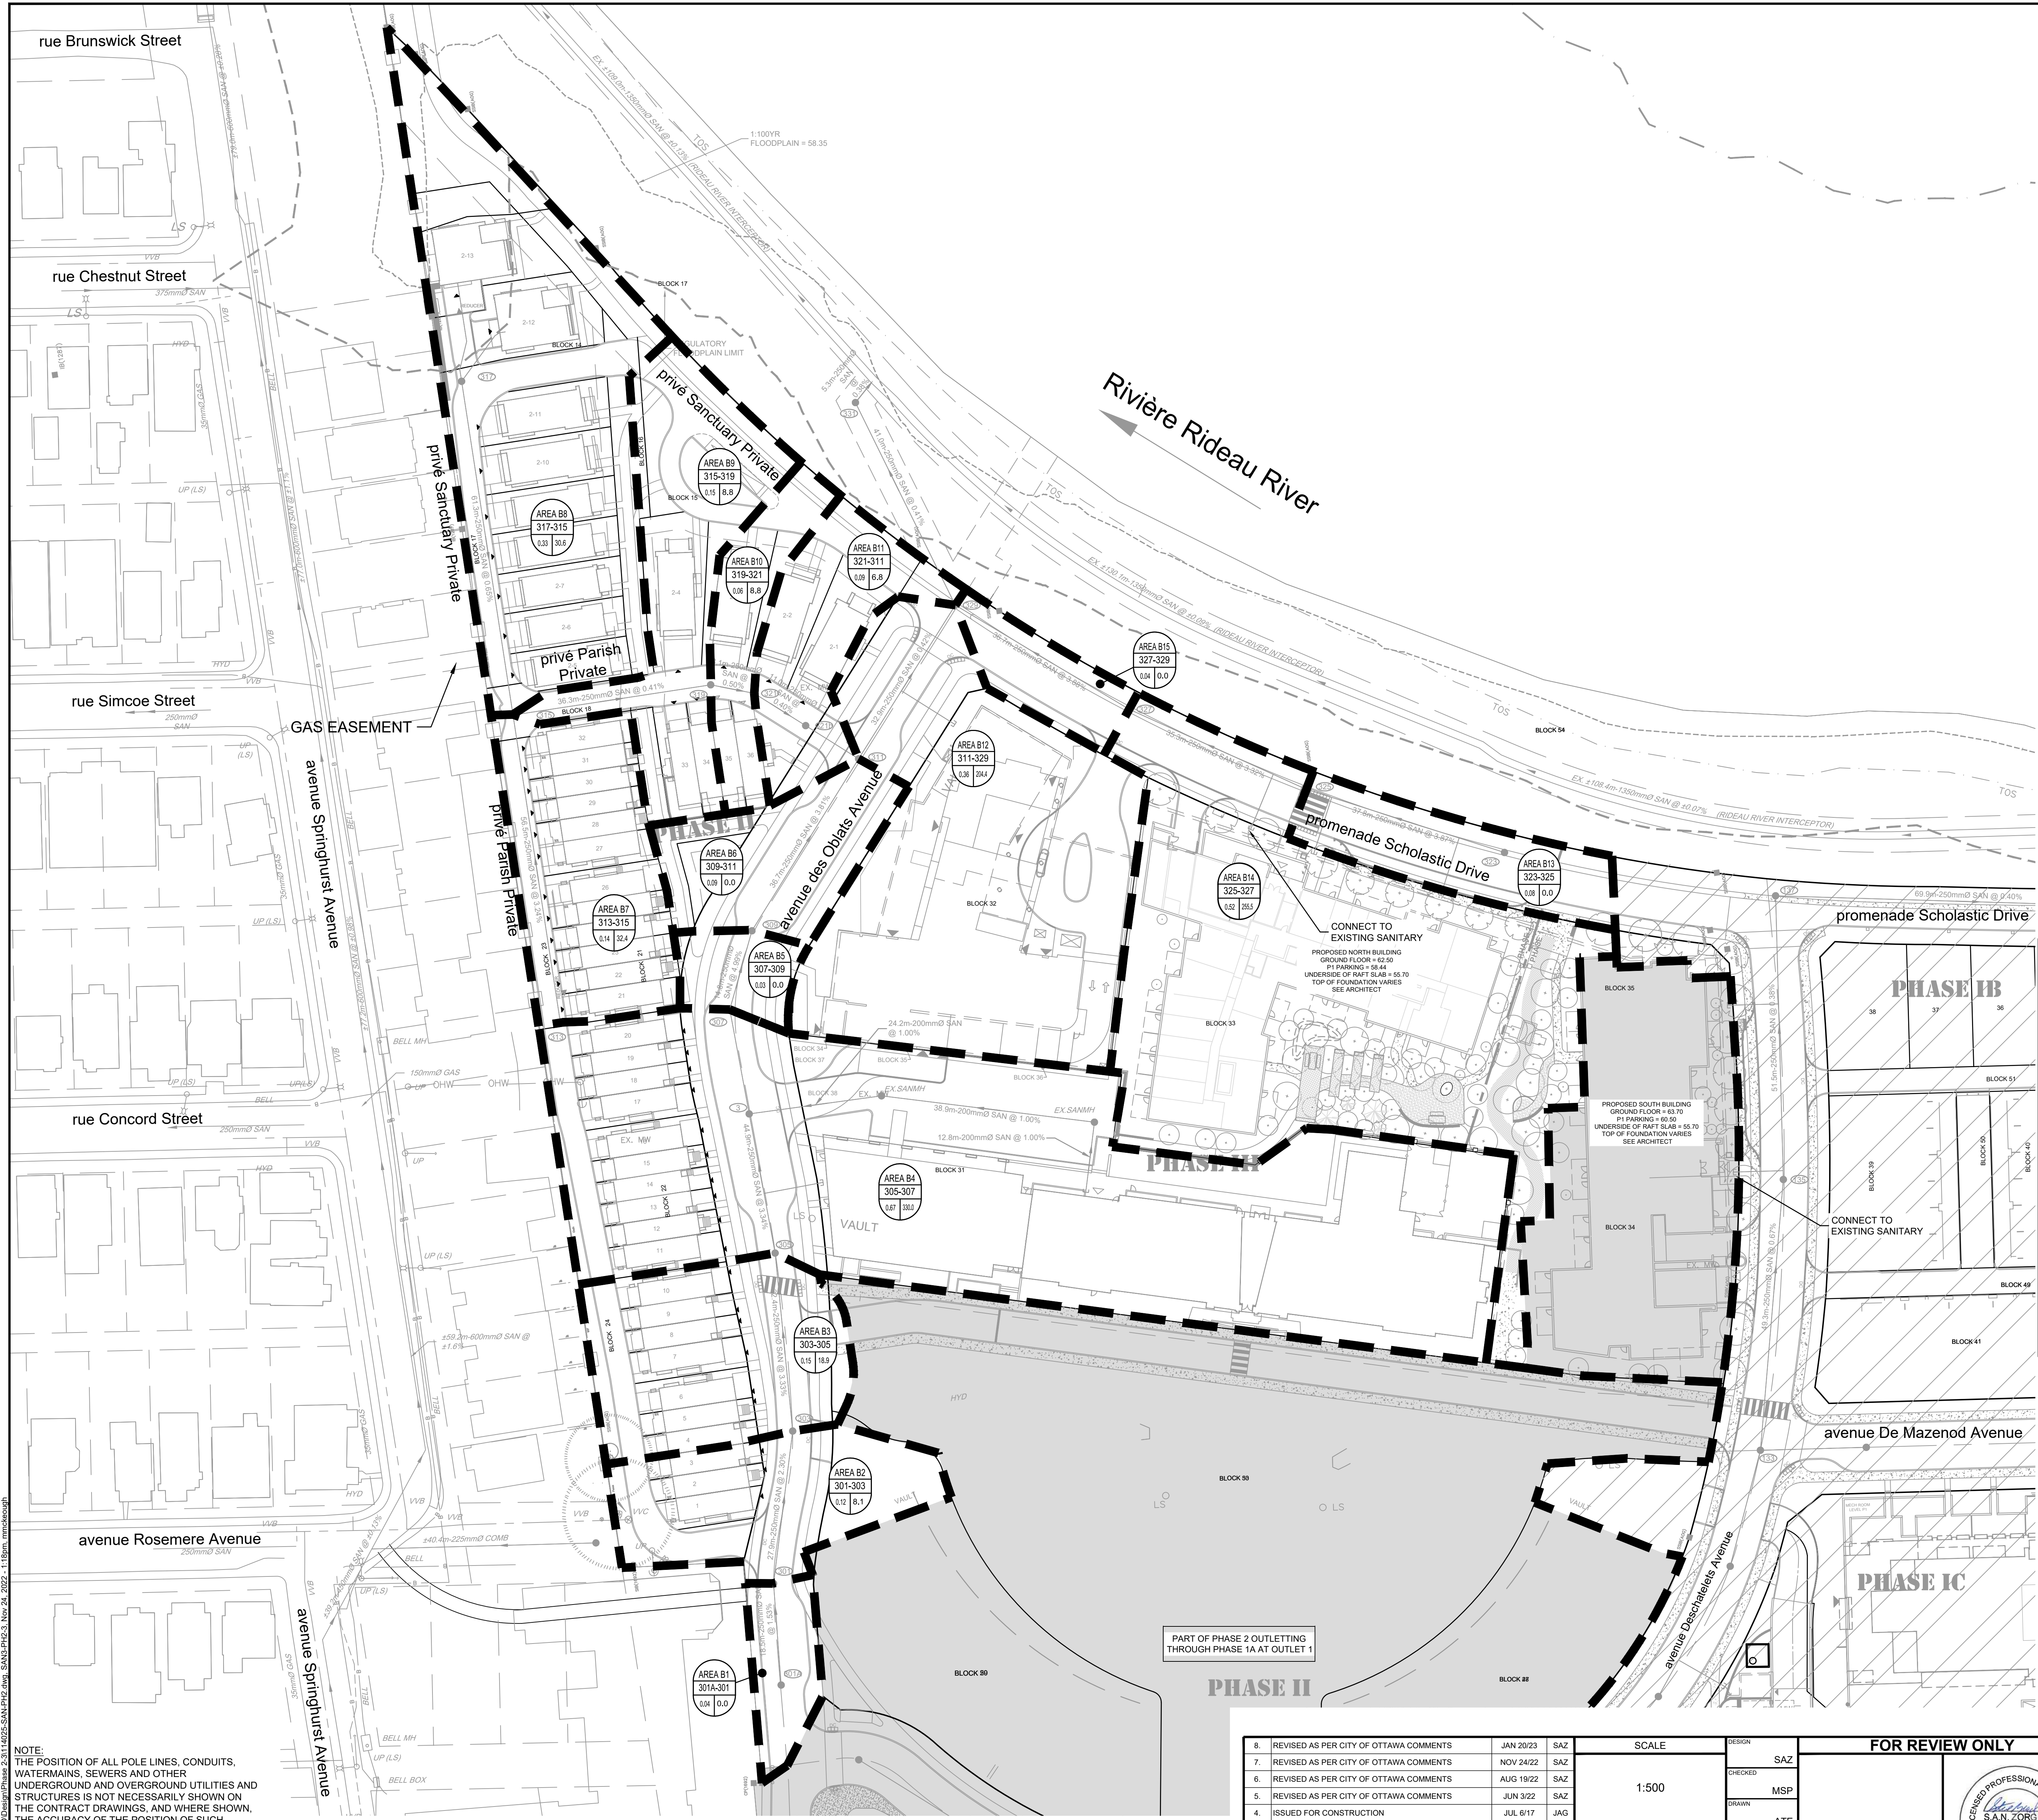

- LEGEND**
- SITE BOUNDARY
 - SANITARY DRAINAGE AREA BOUNDARY
 - AREA ID
 - MANHOLE TO MANHOLE
 - POPULATION EQUIVALENT
 - AREA IN HECTARES
 - SANITARY DRAINAGE AREA BOUNDARY
 - PROPOSED SANITARY SEWER AND MANHOLE
 - PROPOSED SANITARY SEWER WITH DIRECTION OF FLOW
 - EXISTING SANITARY SEWER AND MANHOLE
 - EXISTING SANITARY SEWER WITH DIRECTION OF FLOW
 - PART OF PH.2 OUTLETTING THROUGH PH.1A AT OUTLET 1
 - PHASE 1A AND 1B OUTLETTING THROUGH PH.1A AT OUTLET 1
 - PROPOSED CONCRETE SIDEWALK

REFER TO DRAWING No. 114025-SAN2

REFER TO 114025-SAN1 & SAN2 FOR ADDITIONAL DRAINAGE DETAILS OUTLETTING TO PHASE 1A OUTLET 1

NOTE:
THE POSITION OF ALL POLE LINES, CONDUITS, WATERMANS, SEWERS AND OTHER UNDERGROUND AND OVERGROUND UTILITIES AND STRUCTURES IS NOT NECESSARILY SHOWN ON THE CONTRACT DRAWINGS, AND WHERE SHOWN, THE ACCURACY OF THE POSITION OF SUCH UTILITIES AND STRUCTURES IS NOT GUARANTEED. BEFORE STARTING WORK, DETERMINE THE EXACT LOCATION OF ALL SUCH UTILITIES AND STRUCTURES AND ASSUME ALL LIABILITY FOR DAMAGE TO THEM.

REFER TO DRAWING No. 114025-SAN1

8.	REVISED AS PER CITY OF OTTAWA COMMENTS	JAN 20/23	SAZ	1:500		CHECKED	SAZ		CITY OF OTTAWA GREYSTONE VILLAGE 175 MAIN STREET
7.	REVISED AS PER CITY OF OTTAWA COMMENTS	NOV 24/22	SAZ			CHECKED	MSP		
6.	REVISED AS PER CITY OF OTTAWA COMMENTS	AUG 18/22	SAZ				ATE		
5.	REVISED AS PER CITY OF OTTAWA COMMENTS	JUN 3/22	SAZ			CHECKED	SAZ		
4.	ISSUED FOR CONSTRUCTION	JUL 6/17	JAG			APPROVED	MSP		
3.	REVISED AS PER CITY COMMENTS AND ISSUED FOR E.C.A.	MAY 26/17	JAG						CITY OF OTTAWA GREYSTONE VILLAGE 175 MAIN STREET
2.	RE-ISSUED AS PER CITY COMMENTS	MAR 8/17	JAG						
1.	ISSUED FOR CITY OF OTTAWA REVIEW	NOV 21/16	JAG						
No.	REVISION	DATE	BY						

NOVATECH
Engineers, Planners & Landscape Architects
Suite 200, 240 Michael Cowpland Drive
Ottawa, Ontario, Canada K2M 1P6
Telephone (613) 254-9643
Facsimile (613) 254-5867
Website www.novatech-eng.com

DRAWING NAME
**SANITARY DRAINAGE AREAS PLAN
PHASE 2 AND 3
(OUTLETTING THROUGH SANITARY
OUTLET 2)**

PROJECT No.
114025-00
REV
REV # 8
DRAWING No.
114025-SAN1-B

D07-16-15-0001 PHASE 2 AND 3