
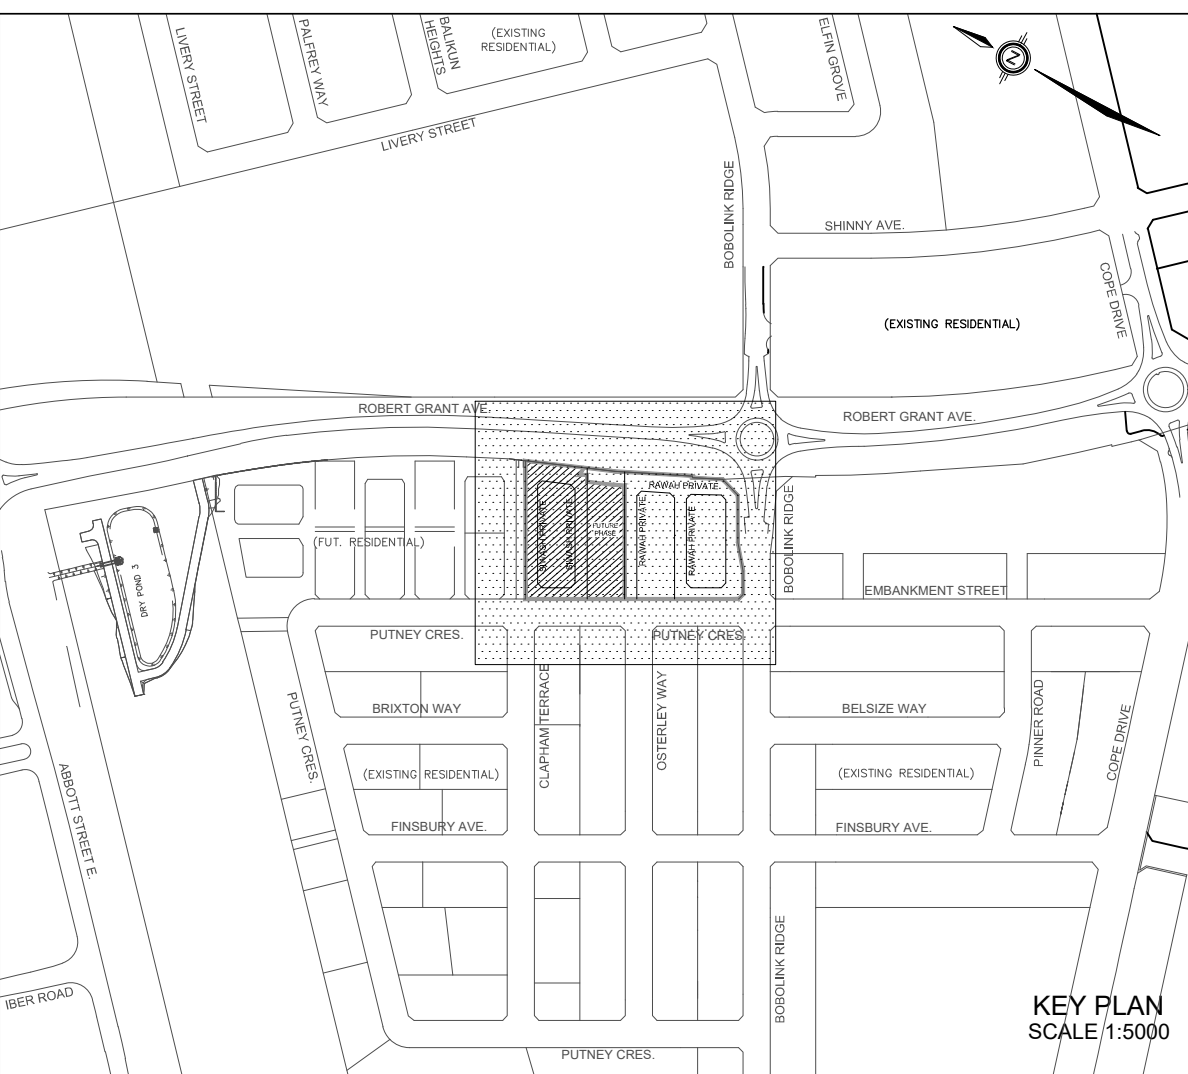


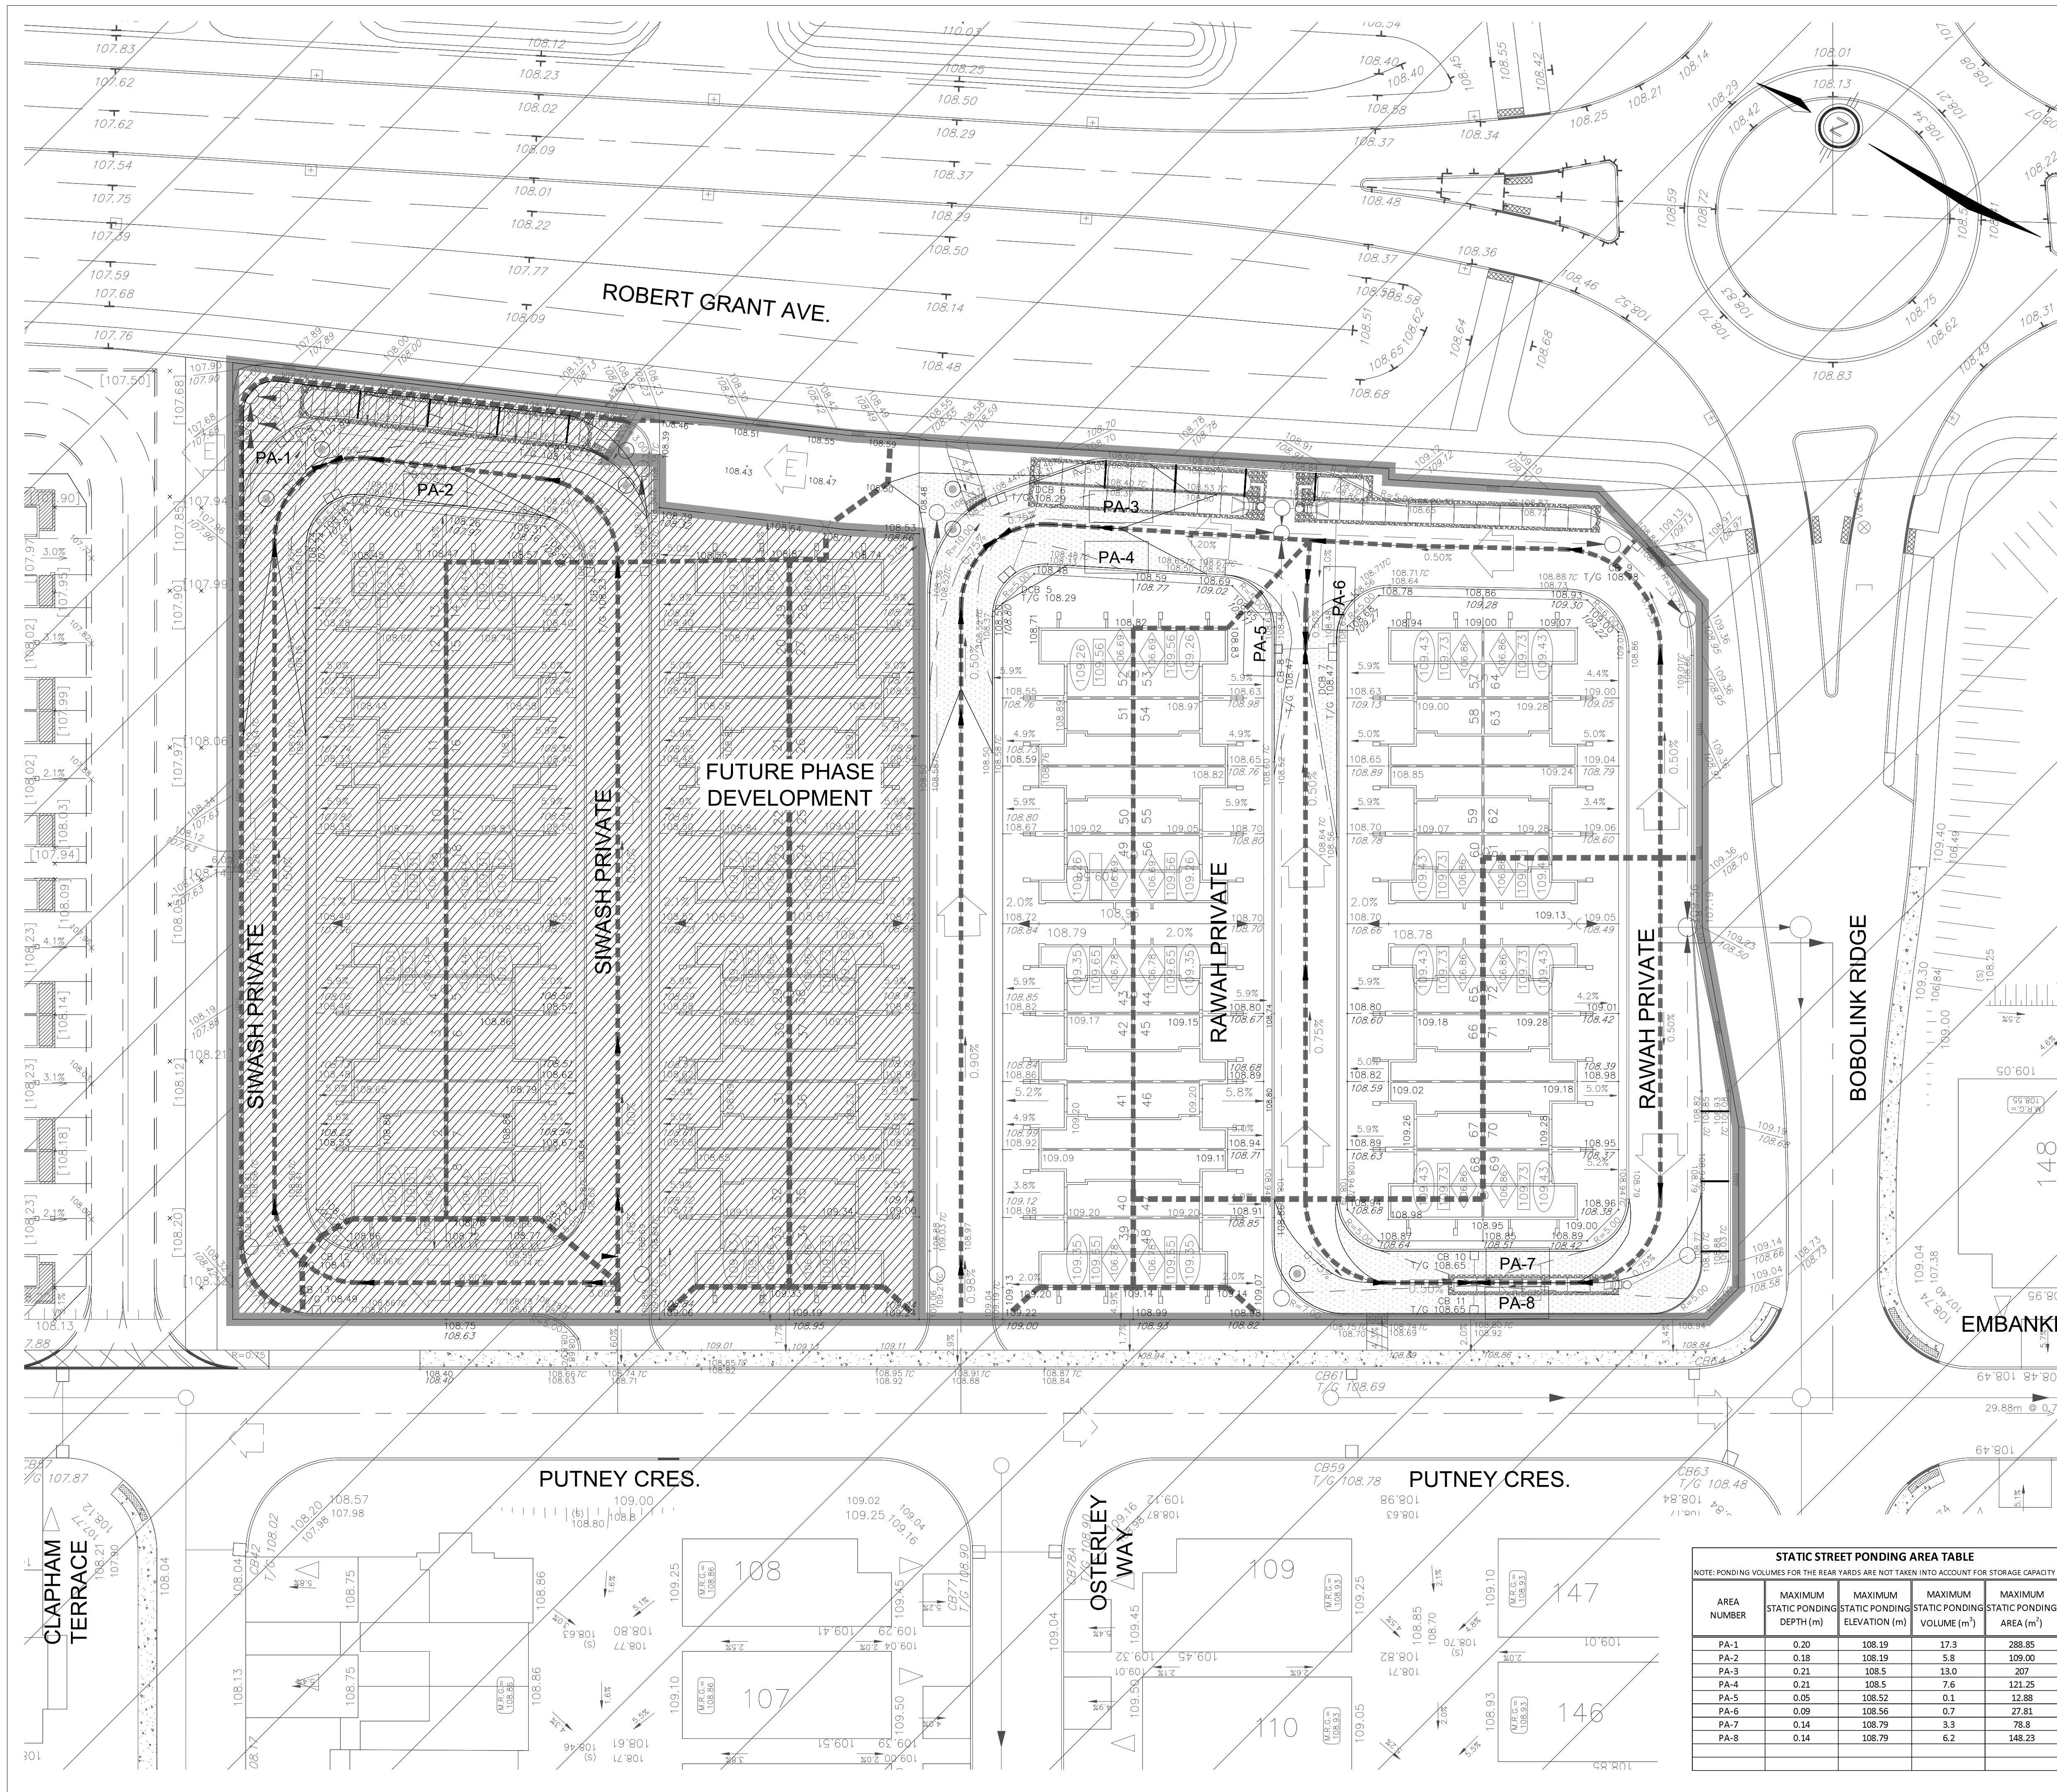

LEGEND

TOP OF FOUNDATION ELEVATION: 97.31
FINISHED FLOOR ELEVATION: 90.55
UNDERSIDE OF FOOTING ELEVATION: 88.03

PONDING AREA: PA-1

PROPOSED ELEVATION: 92.52
EXISTING ELEVATION: 92.52
TOP OF GRATE ELEVATION: T/G 92.55

MAJOR OVERLAND FLOW DIRECTION: [Arrow pointing right]

Allison Hamlin

ALLISON HAMLIN
MANAGER (A), DEVELOPMENT REVIEW WEST
PLANNING, REAL ESTATE & ECONOMIC DEVELOPMENT
DEPARTMENT, CITY OF OTTAWA

5	S.L.M.	22-12-19	ISSUED FOR CWN
4	S.L.M.	22-12-08	ISSUED FOR CWN
3	S.L.M.	22-09-02	3rd SUBMISSION
2	S.L.M.	22-06-10	2nd SUBMISSION
No.	BY	DATE	DESCRIPTION
TOPOGRAPHIC INFORMATION			
TOPOGRAPHIC INFORMATION PROVIDED BY ANNIS, O'SULLIVAN, VOLLEBEKK LTD. PROJECT No. 22111-21 RECEIVED JUNE 24, 2021			
LEGAL INFORMATION			
CALCULATED M-PLAN PROVIDED BY ANNIS, O'SULLIVAN, VOLLEBEKK LTD., PROJECT No. 22111-21, DATED NOVEMBER 29, 2022.			
BENCH MARK			
SITE BENCHMARK #1, FIRE HYDRANT TOP OF SPINDLE			
ELEVATION = 109.78m			
SITE BENCHMARK #2, CP IN ASPHALT			
ELEVATION = 109.09			

TAMARACK HOMES

BOBOLINK RIDGE BLOCK 343

DSEL

120 Iber Road Unit 103
Stittville, Ontario, K2S 1E9
Tel. (613) 836-0856
Fax. (613) 836-7183
www.DSEL.ca

S. L. MERRICK
100196523
2027-12-19
PROVINCE OF ONTARIO

STATIC STREET PONDING AREA TABLE				
NOTE: PONDING VOLUMES FOR THE REAR YARDS ARE NOT TAKEN INTO ACCOUNT FOR STORAGE CAPACITY				
AREA NUMBER	MAXIMUM STATIC PONDING DEPTH (m)	MAXIMUM STATIC PONDING ELEVATION (m)	MAXIMUM STATIC PONDING VOLUME (m³)	MAXIMUM STATIC PONDING AREA (m²)
PA-1	0.20	108.19	17.3	288.85
PA-2	0.18	108.19	5.8	109.00
PA-3	0.21	108.5	13.0	207
PA-4	0.21	108.5	7.6	121.25
PA-5	0.05	108.52	0.1	12.88
PA-6	0.09	108.56	0.7	27.81
PA-7	0.14	108.79	3.3	78.8
PA-8	0.14	108.79	6.2	148.23

STATIC PONDING PLAN

© DSEL

DRAWN BY: G.G.G. CHECKED BY: S.L.M. PROJECT No. 21-1261

DESIGNED BY: G.G.G. CHECKED BY: S.L.M.

SCALE: 1:300

SHEET No. 16