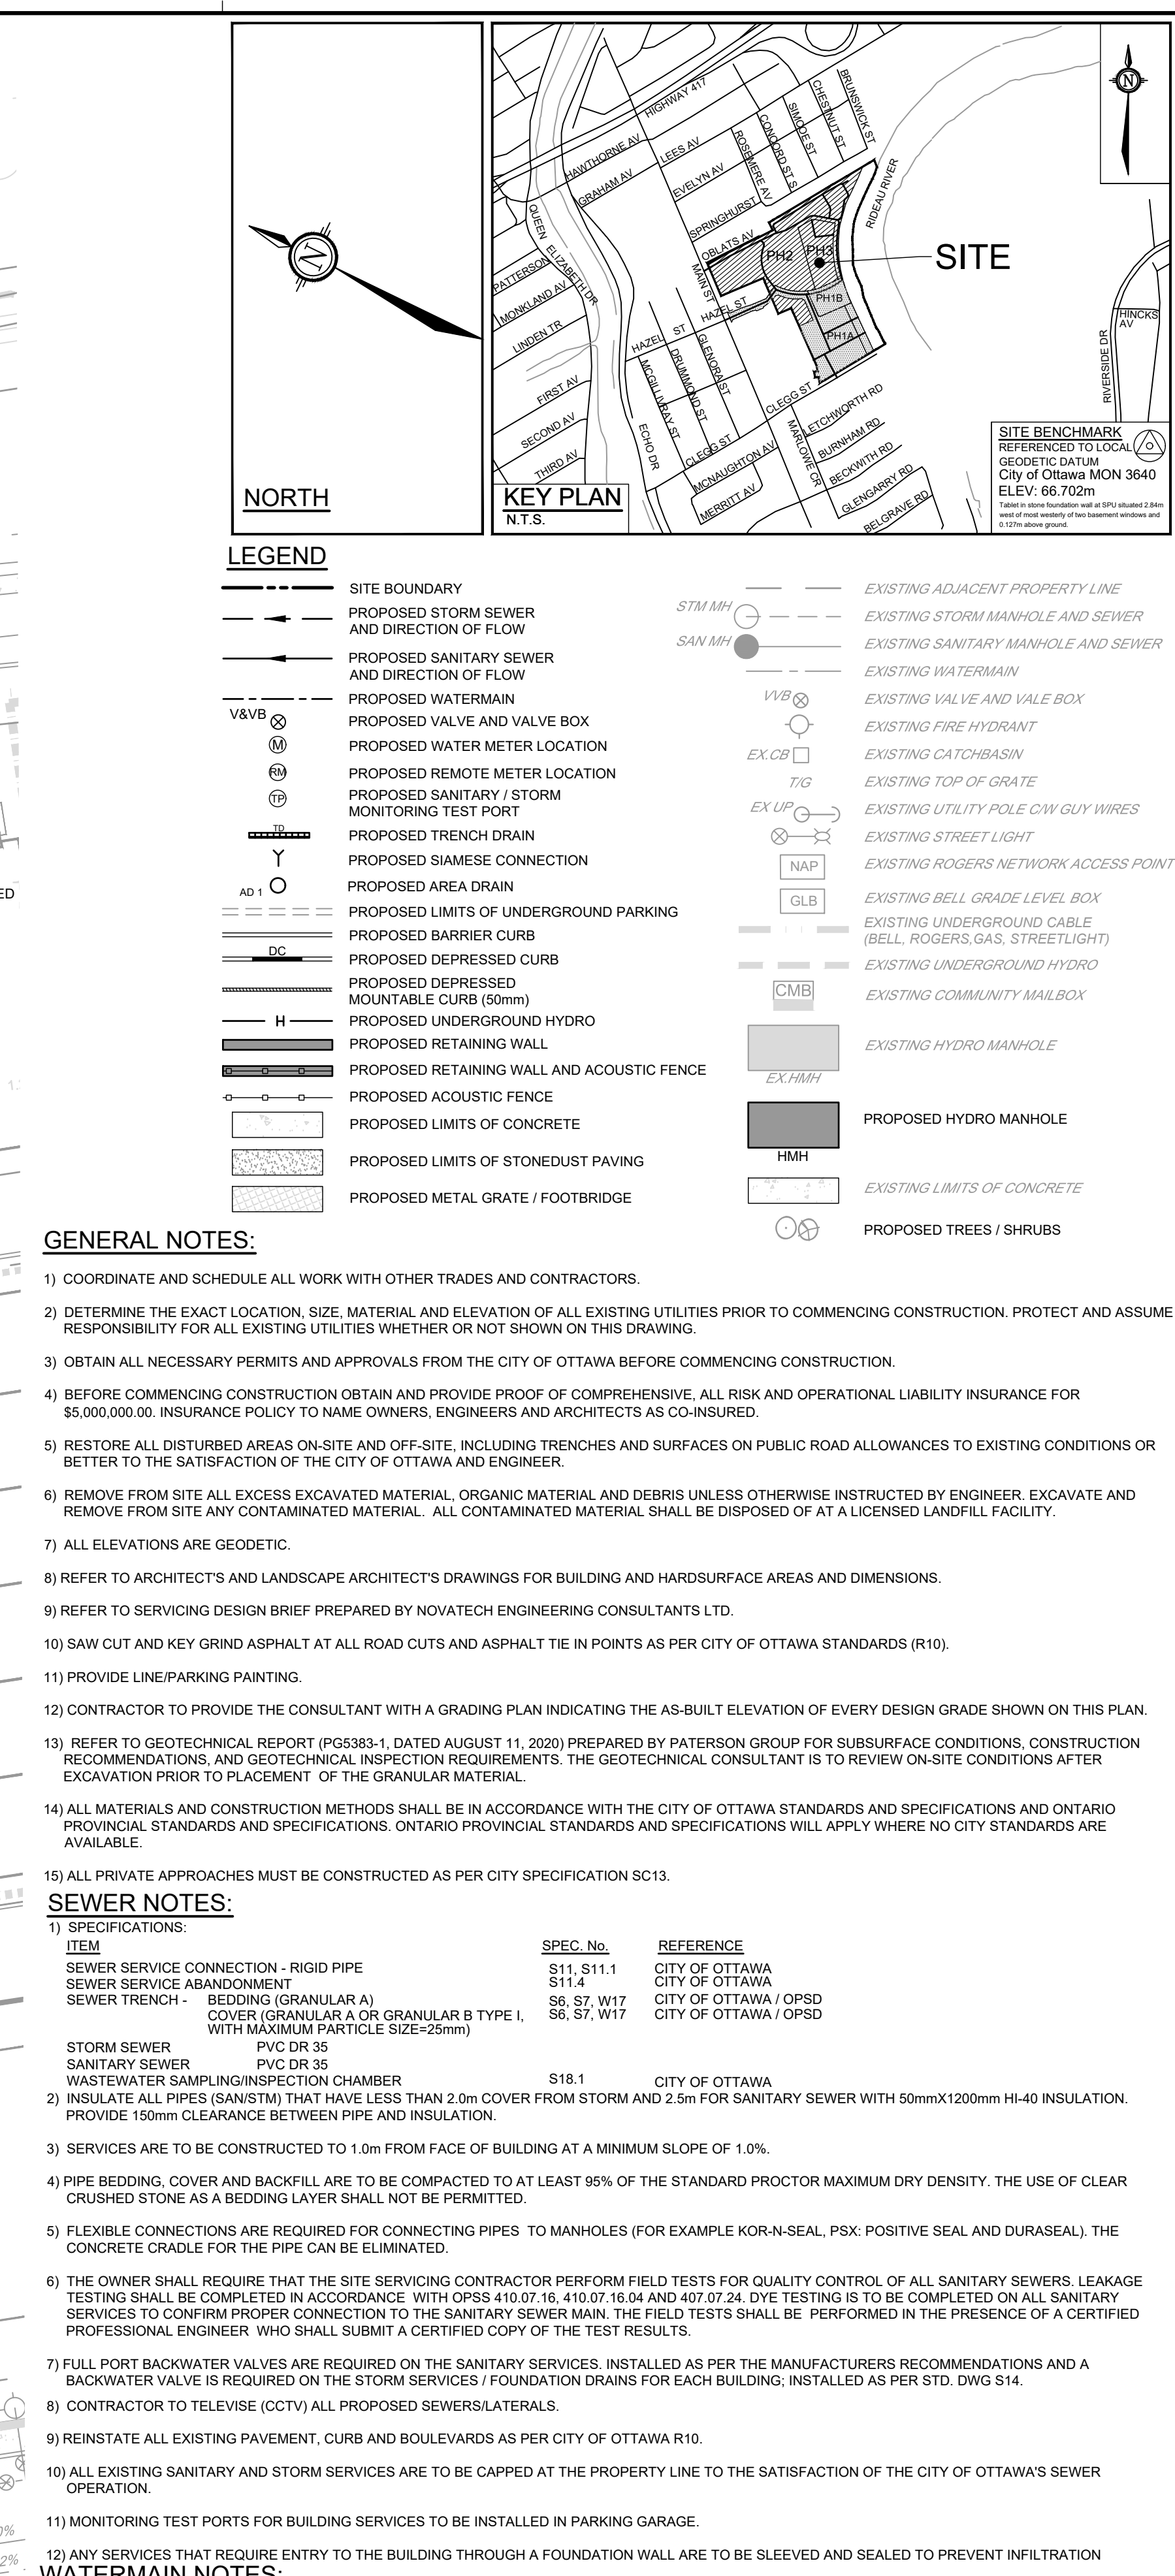


PRELIMINARY
NOT FOR
CONSTRUCTION

[illegible]

FOR REVIEW

INTERCONNECTED FOR REDUNDANCY NOVATECH Engineers, Planners & Landscape Architects Suite 200, 240 Milliken Cowpland Drive Ottawa, Ontario, Canada K2M 1P6 Telephone (613) 254-9643 Facsimile (613) 254-5867 Website www.novatech-eng.com		CITY OF OTTAWA 375 DESCHÂTELETS AVENUE GREYSTONE VILLAGE PHASE 3 DRAWING NAME GENERAL PLAN OF SERVICING
PROJECT NO. 1144025-PH3 REV REV # 12 DRAWING NO. 1144025-GP/PH3		