

A010 N.T.S.

LEGAL DESCRIPTION:

PARCELS WW-8 AND WW-11 ON SEC 4M-152

PART OF BLOCK WW ON REGISTERED PLAN 4M-152

PARTS 1 AND 3 ON PLAN 4R-6509, FORMER CITY OF GLOUCESTER, NOW IN CITY OF OTTAWA

AS PREPARED BY STANTEC GEOMATICS LTD., 29 MARCH 2022

Project Zoning Review/Statistics

Municipality: City of Ottawa

Municipal Address: 1400-1410 Youville Drive

Registered Owner: Jim Keay
Lot Area: 9,188 sq.m. (98,894 sq.ft. (2.27 acres))

Zoning By-law: 2008-250


Zone: IL2 H(14) - Light Industrial


Proposed Use: Automobile Body Shop & Automobile Service Station

	Gross (out-	-to-out)
	Sq.m.	Sq.ft
Proposed Development		
Ground Floor, Offices	291	3,130
Ground Floor, Body & Service Shop	1,596	17,177
Ground Floor, Parts	228	2,457
Total	2,115	22,764

Development Standards		
	Required	Provided
Minimum Lot Area	2,000 sq.m.	9,188 sq.m
Minimum Lot Width	No min.	91.3m
Minimum Required Yard		
Front Yard (min.)	7.5m	7.5n
Interior Side Yard (min.)	7.5m	20.39n
Rear Yard (min.)	7.5m	38.32n
Maximum Building Height	14m	8.01n
Maximum Lot Coverage	65%	229
Maximum Floor Space Index	2	±0.2
Minimum Width of Landscaped Area		
Abutting a street	3m	6.95n
All other cases	No min.	3n


Parking, Loading, Queuing						
Existi	ing Parking					
Parkir	ng Spaces (Minimum 2.6m x 5.2m)					
	Offices	Required:	5 8	Area C of Schedule 1A		
	(2.4 spaces / 100 sq.m.)	Provided:	31			
	Body Shop & Service Station	Required:	39			
	(3 spaces per Service Bay @ 13 Service Bays)	Provided:	5 56			
	Accessible Parking	Required:	2			
	Section 111 of By-law 2017-301	Provided:	2	1x Type A & 1x Type B		
Loading Spaces (3.5m x 9m)		Required:	1			
		Provided:	1			
Bicycle Parking (Offices: 1 space / 250 sq.m.; All other: 1 space / 1,500 sq.m.)		Required:	2	1x for Offices; 1x for Body Shop/Service Station		
		Provided:	4	3x for Offices; 1x for Body Shop/Service Station		

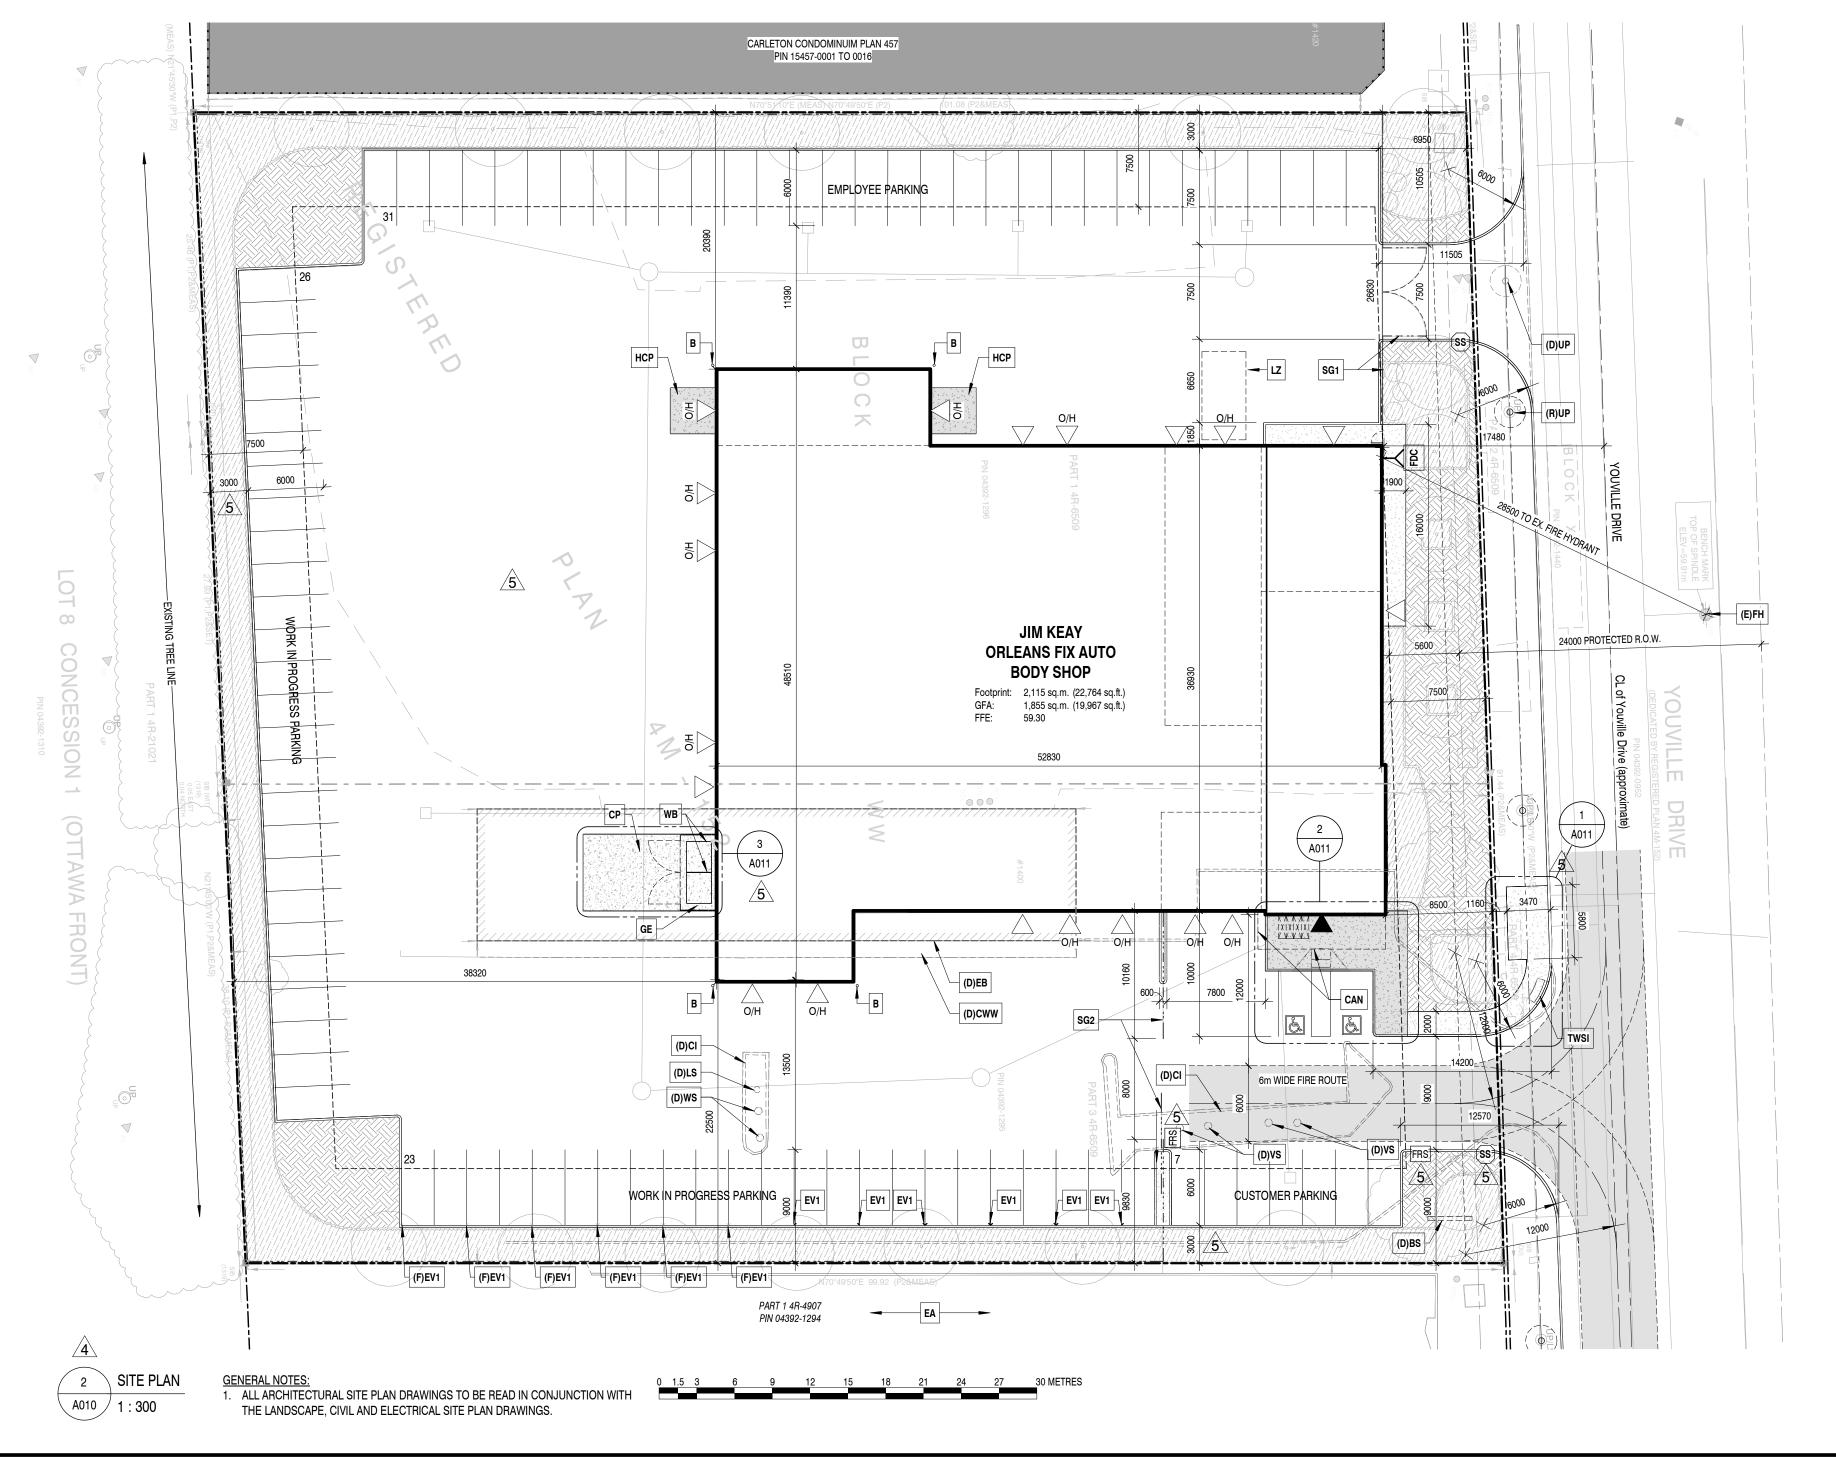

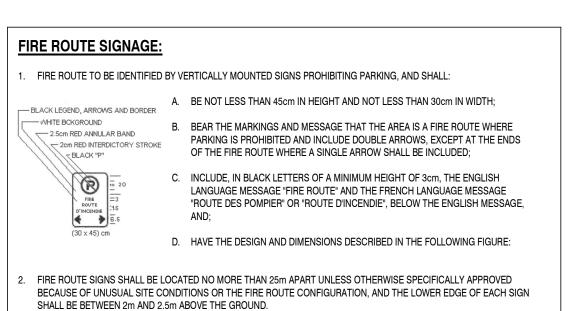


ICON	DESCRIPTION				
	Existing Buildings				
	Existing Buildings to be Demolished				
	Proposed Buildings				
	- Property Lines				
	Shared Property Lines				
	- Setback Lines				
	Landscape Buffer				
	Overhead Wires				
	Fence				
	Existing Concrete Curb				
	Existing Concrete Curb to be Demolished				
	Proposed Concrete Curb				
	Depressed Concrete Curb				
	Proposed Concrete Sidewalk				
	Proposed Landscape Area				
SS	Stop Sign				
Ğ	Barrier Free Parking Space				
lacktriangle	Principal Entrance Door				
	Exterior Door ("O/H" indicates Overhead Door)				
	Exterior 6m Wide Fire Route (12m centerline radius on all turns, TYP.)				

NOTE#	NOTE				
(D)BS	Existing Signage to be Demolished - Project/Construction Manager to coordinate.				
(D)CI	Existing Concrete Island to be Demolished				
(D)CWW	Existing Concrete Walkway to be Demolished				
(D)EB	Existing Building to be Demolished				
(D)LS	Existing Light Standard to be Demolished				
(D)UP	Existing Utility Pole, to be relocated. Refer also to Civil.				
D)VS	Existing Vacuum Station to be Demolished - refer to Electrical				
(D)WS	S Existing Windshield Wash Station to be Demolished - refer to Electrical				
(E)FH	Existing Fire Hydrant to remain.				
(F)EV1	Future Electric Vehicle Charging Station				
(R)UP	Proposed relocation of Existing Utility Pole. Refer also to Civil				
3	Bollard				
CAN	Outline of Carport/Canopy above				
CP	Concrete Pad - refer to Structural				
EΑ	Existing Ashpalt				
EV1	Electric Vehicle Charging Station; post-mounted level 2 dual-charging station by Owner				
GE	Prefinished Metal Panel on Galvanized Steel framing Garbage Enclosure				
HCP	12'-0" x 12'-0" Concrete Pad c/w In-slab Heating - refer to Mechanical & Structural				
Z	Loading Zone, 3.5m W x 7.0m L				
SG1	Steel post & chain linked swinging gate, c/w locking mechanism				
SG2	Steel post & chain linked sliding gate, c/w locking mechanism				
TWSI	Tactile Walking Surface Indicator, refer to City of Ottawa SC7.3 Specifications				
WB	Waste Bins, by Owner				

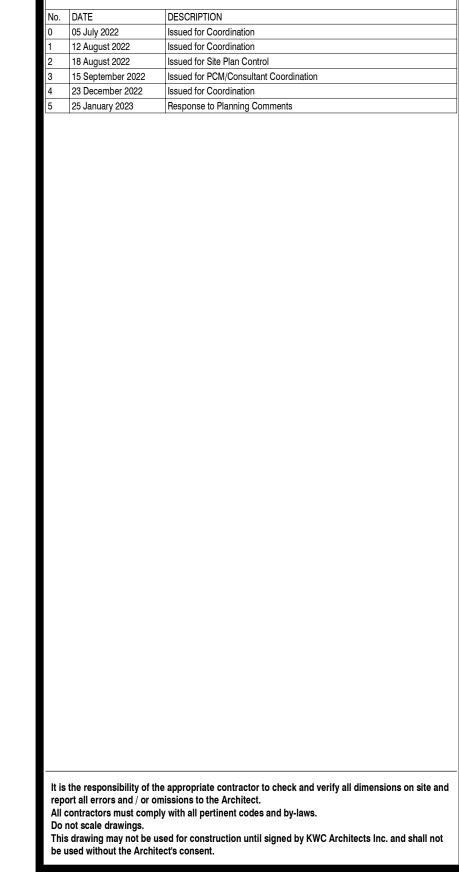

REVISIONS

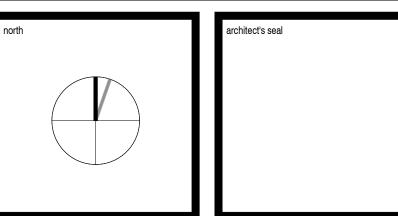



383 Parkdale Avenue, Suite 201 Ottawa, Ontario, Canada, K1Y 4R4

KWC ARCHITECTS INC.

 Phone:
 613 238-2217

 Fax:
 613 238-6595

 E-Mail:
 kwc@kwc-arch.com



BUILDING A REPUTATION ON EXCELLENCE

BBS CONTRUCTION (ONTARIO) LTD.
1805 WOODWARD DRIVE,
OTTAWA, ON. K2C 0P9 CANADA
TEL: (613) 226-8830 FAX: (613) 226-7709
www.bbsconstruction.ca

JIM KEAY

project

'FIX AUTO' ORLEANS - AUTOMOBILE BODY SHOP

duning a title

SITE PLAN

2023 JAN 3

As indicated

A010

D07-12-22-0130