



SHEET NOTES

**N.01** PLANTER BOX, 4'-0" HEIGHT

PROJECT TEAM

**ARCHITECT**  
FAAS ARCHITECTURE  
PROGAM, KIDDERSON-COOPER  
403.923.5072

**PLANNING**  
CF PLANNING & DESIGN  
CHRISTINE MACIANG  
613.890.8349

**CIVIL**  
DESIGN WORKS  
HEATHER BOYD  
781.344.0252

**LANDSCAPE ARCHITECT**  
CSW LANDSCAPE ARCHITECTS LTD.  
LISA MACDONALD  
613.897.1927

**TRANSPORTATION**  
IB GROUP  
BEN PASCOLO-NEVEU  
613.225.1311 ext 64074

**ENVIRONMENTAL**  
GRADIENT WIND ENGINEERING  
JOSHUA FOSTER  
613.836.0634

RELEASES

NO.	DESCRIPTION	DATE

02 ISSUED FOR SPC 02.28.23  
01 ISSUED FOR CLC 10.24.22

PROJECT NAME

**1050 TAWADINA RD WATERIDGE**

MANAGER ADDRESS

1050 TAWADINA RD  
OTTAWA, ON

LOCAL REFERENCE

PART OF BLOCK 11  
REGISTERED PLAN 488-1651  
CITY OF OTTAWA

ANNIS, O'SULLIVAN, VOLLEBECK LTD. 2022

PROJECT NO.

**22.01.W.U.**

DRAWN

LB JA

CHECKED

AS NOTED

DATE

22.01.14


DRAWING TITLE

**BUILDING SECTION 02**

DRAWING NUMBER

**SPC.201**

THIS DRAWING AND DESIGN ARE AT ALL TIMES TO REMAIN THE EXCLUSIVE PROPERTY OF THE ARCHITECT AND MAY NOT BE USED OR REPRODUCED WITHOUT PRIOR WRITTEN CONSENT

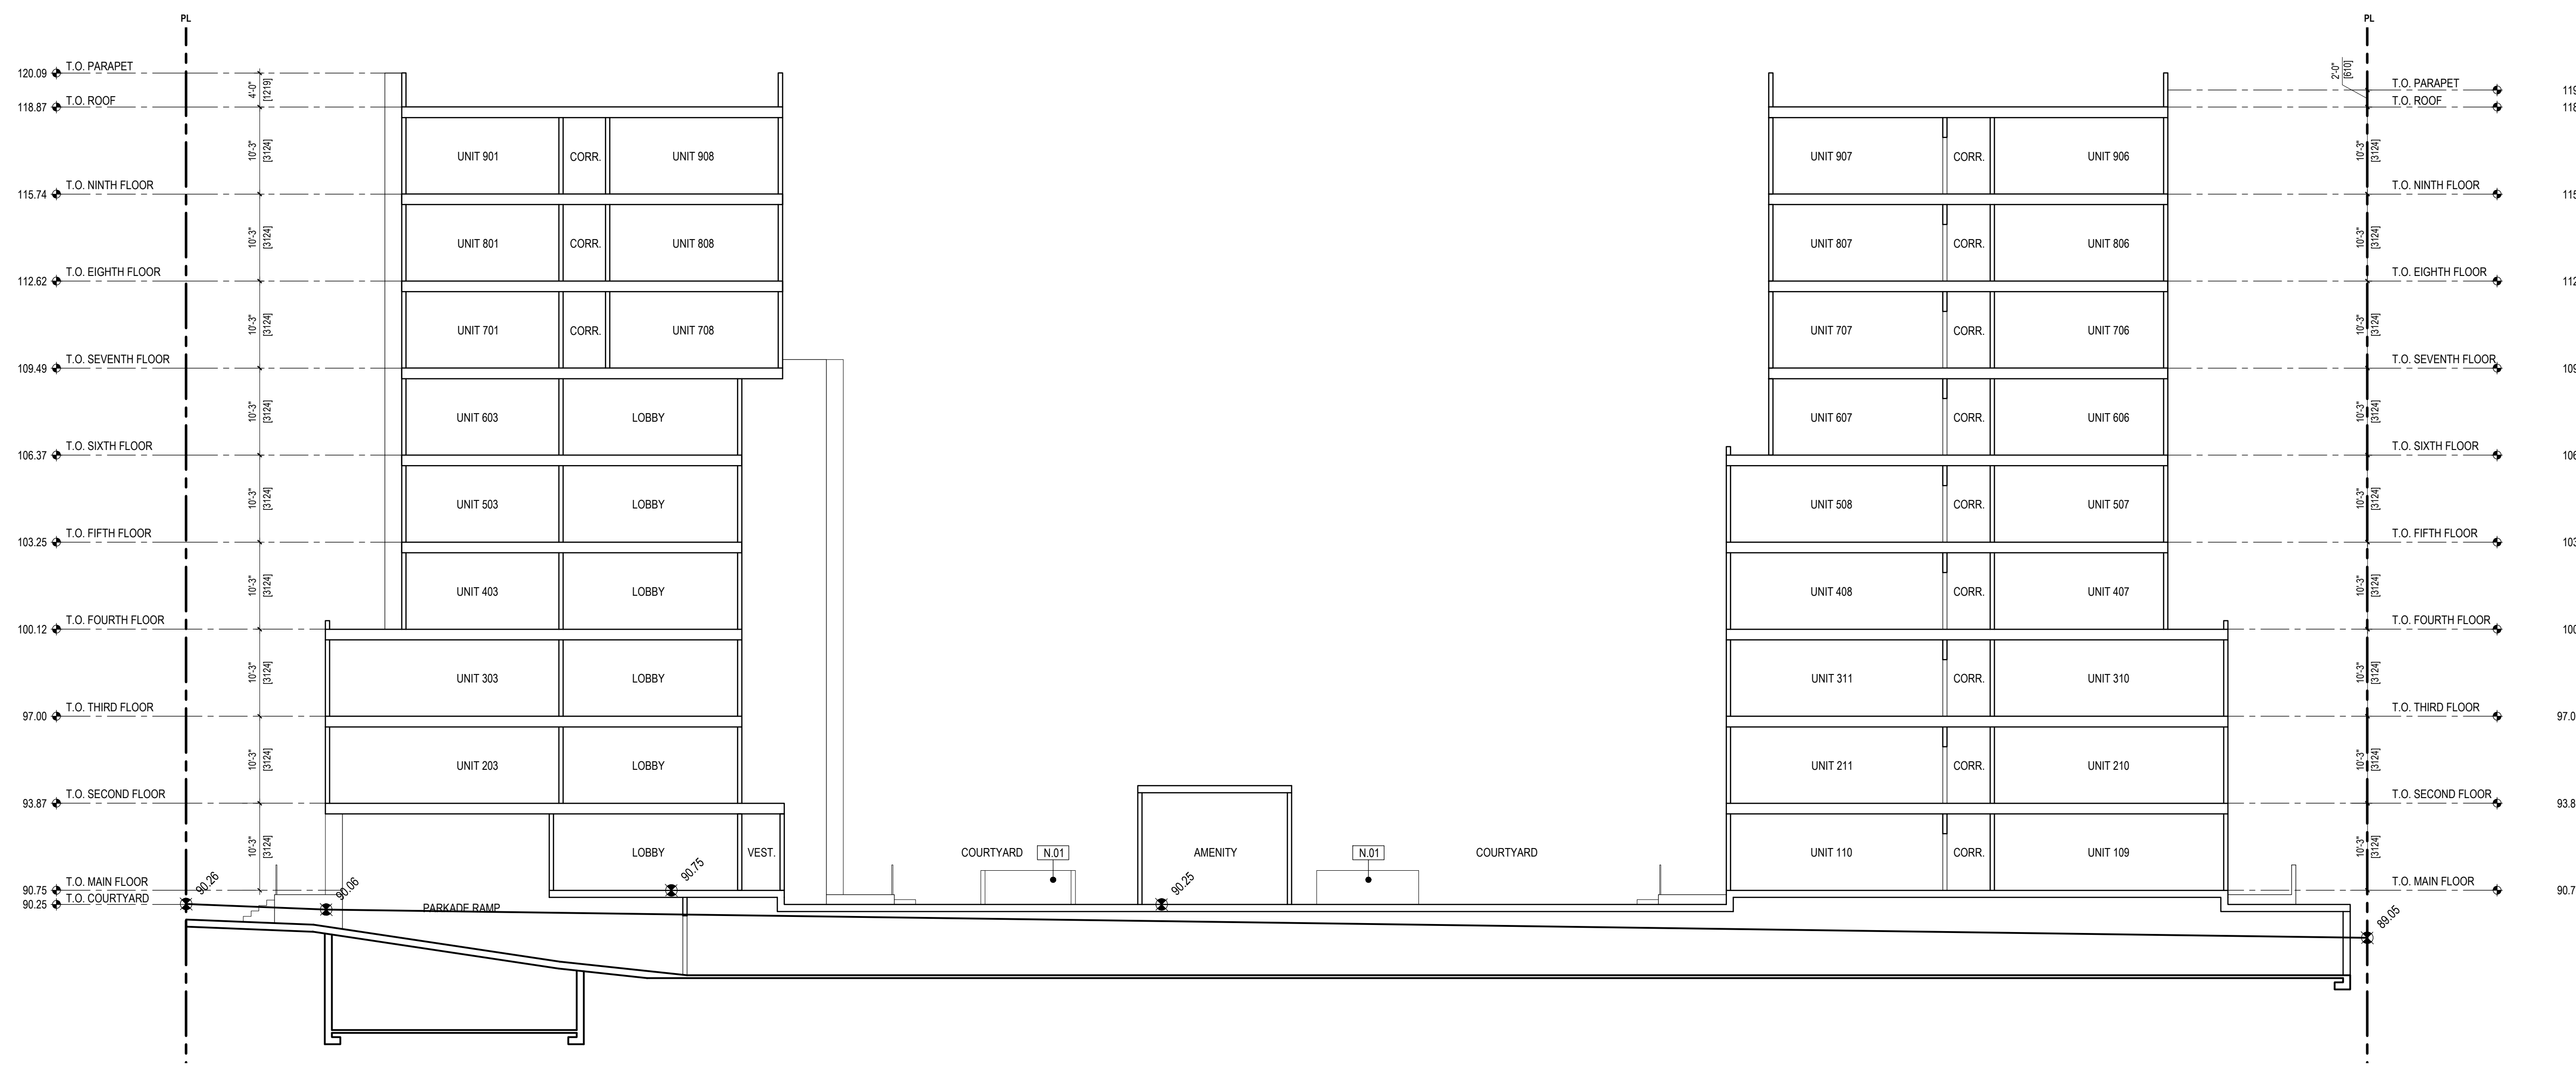

**1** BUILDING SECTION NO.2  
DP.201 3/32" = 1'-0"

## PROJECT TEAM

**ARCHITECT**  
 FAAS ARCHITECTURE  
 PROJECT: GORDON COOPER  
 403.923.5072

**PLANNING**  
 GFL PLANNING & DESIGN  
 CHRISTINE MACIANG  
 613.893.8349

**CIVIL**  
 DESIGN WORKS  
 HEATHER BOYD  
 781.344.0202

**LANDSCAPE ARCHITECT**  
 CSW LANDSCAPE ARCHITECTS LTD.  
 LISA MACDONALD  
 613.887.1227

**TRANSPORTATION**  
 IB GROUP  
 BEN PASCOLO-NEVEU  
 613.225.1311 ext 64074

**ENVIRONMENTAL**  
 GRADIENT WIND ENGINEERING  
 JOSHUA FOSTER  
 613.836.0634

## RELEASES

NO.	DESCRIPTION	DATE

02 ISSUED FOR SPC 02.28.23  
 01 ISSUED FOR CLC 10.24.22

PROJECT NAME

## 1050 TAWADINA RD WATERIDGE

BLANCHARD ADDRESS  
 1050 TAWADINA RD  
 OTTAWA, ON

LOCAL REFERENCE  
 PART OF BLOCK 11  
 REGISTERED PLAN 4M-1651  
 CITY OF OTTAWA  
 ANNIS, O'SULLIVAN, VOLLEBECK LTD. 2022

PROJECT NO.

22.01.W.U.

DRAWN CHECKED

LB JA

DATE SCALE


22.01.14 AS NOTED

DRAWING TITLE

## BUILDING SECTION 02

DRAWING NUMBER

# SPC.201

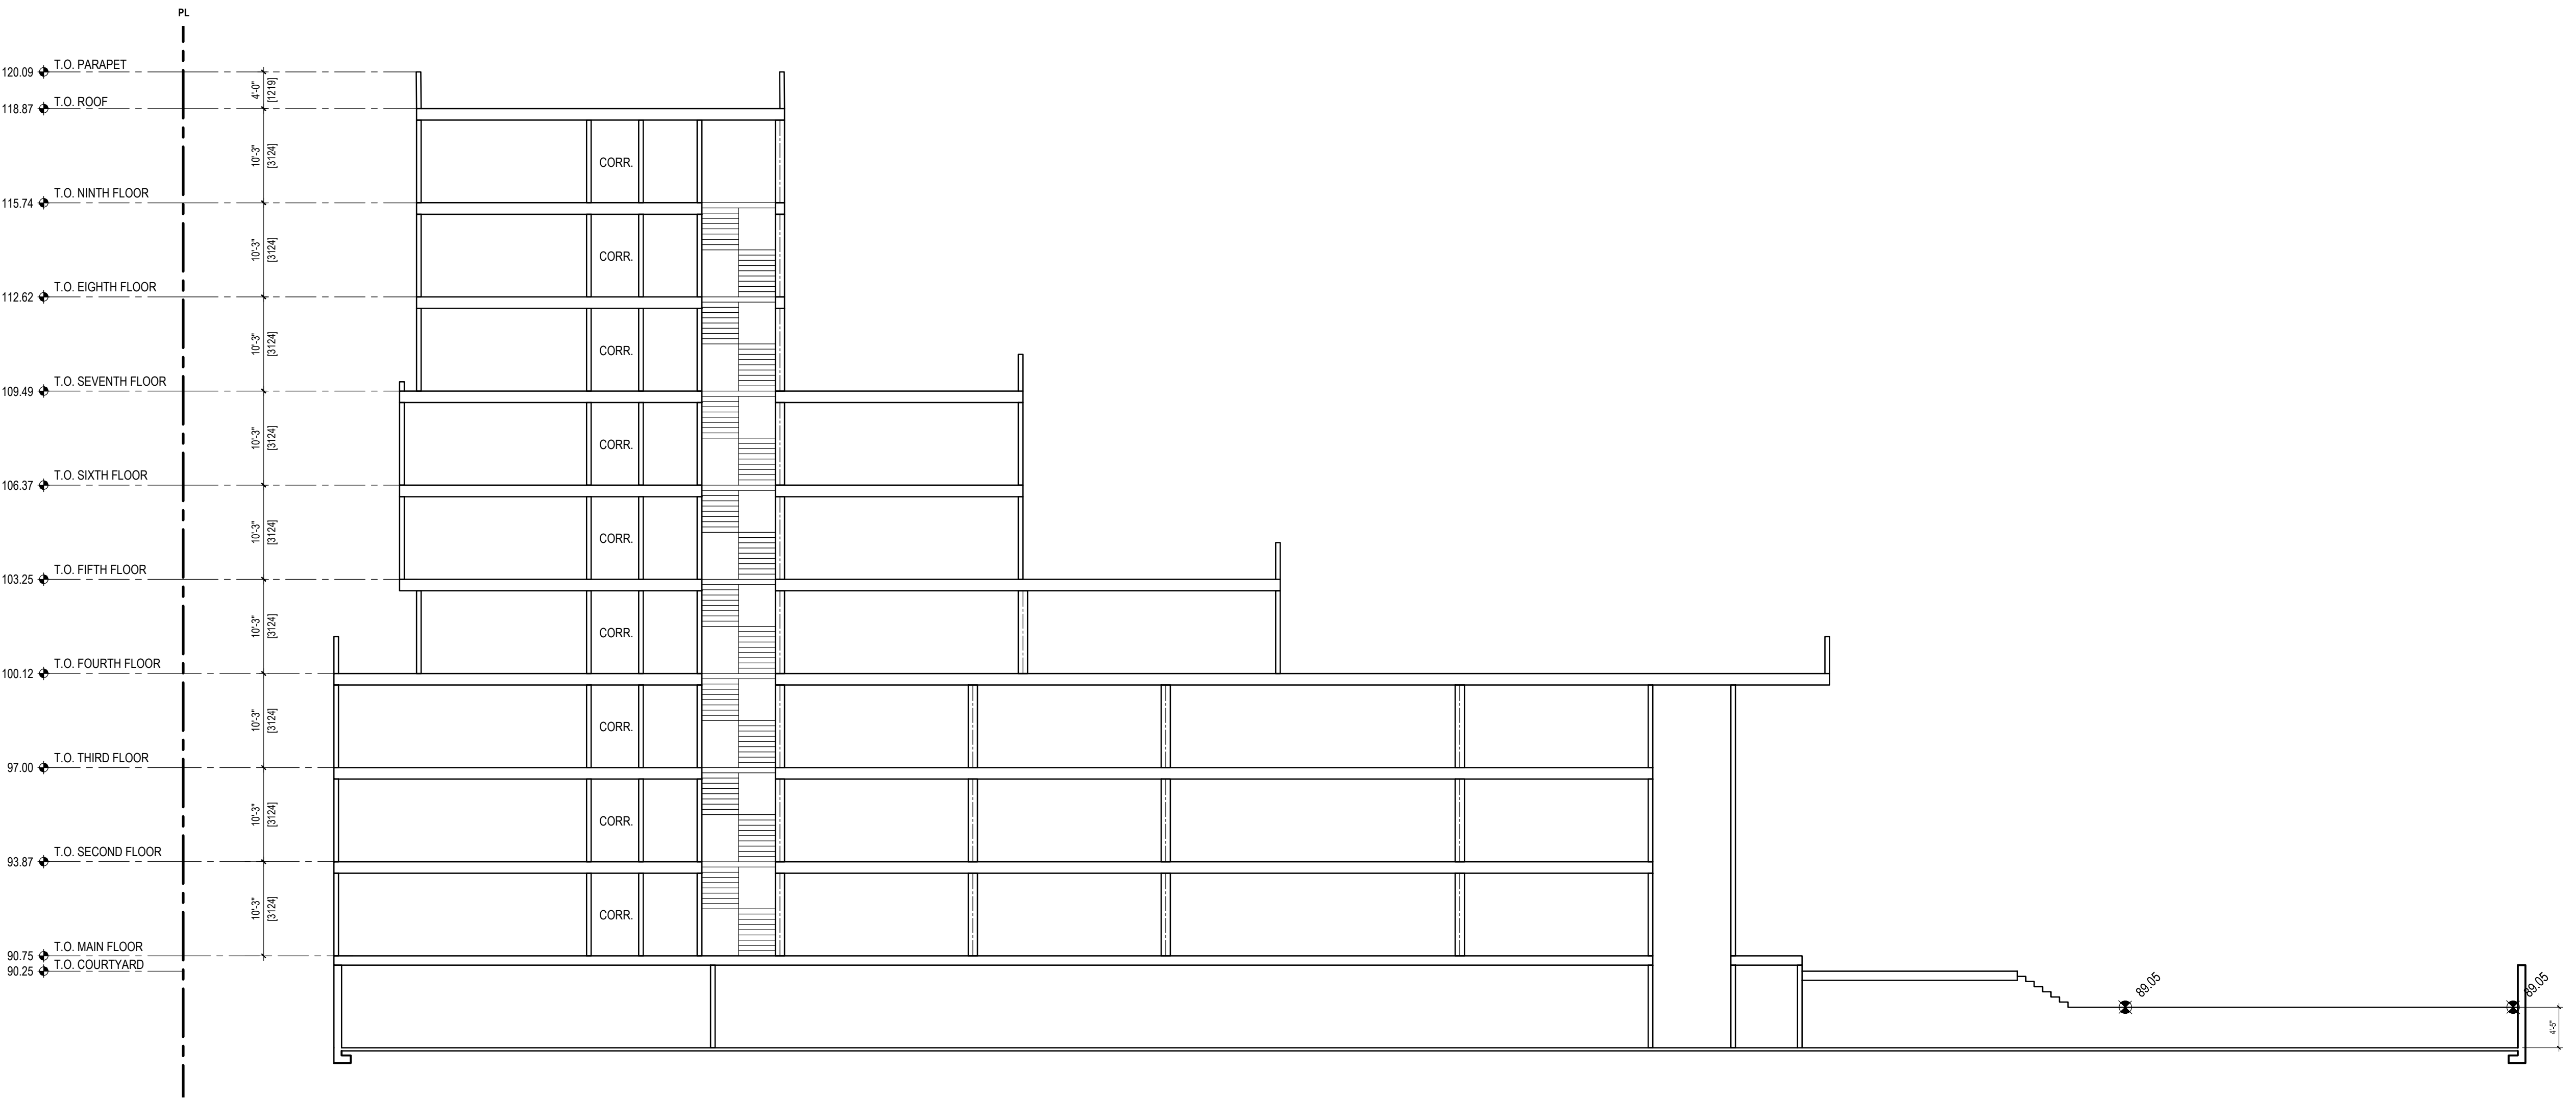

1 BUILDING SECTION NO.2  
 DP.201 3/32" = 1'-0"

THIS DRAWING AND DESIGN ARE AT ALL TIMES TO REMAIN THE EXCLUSIVE PROPERTY OF THE ARCHITECT AND MAY NOT BE USED OR REPRODUCED WITHOUT PRIOR WRITTEN CONSENT