

PROJECT TEAM

ARCHITECT
FAAS ARCHITECTURE
BROOKLYN COOPER COOPER
403.923.5072

PLANNING
CF PLANNING & DESIGN
CHRISTINE MCLEUNG
613.890.8345

CIVIL
DESIGN WORKS
HEATHER BOYD
781.344.0252

LANDSCAPE ARCHITECT
CSW LANDSCAPE ARCHITECTS LTD.
LISA MACKENZIE
613.897.1927

TRANSPORTATION
IB GROUP
BEN PASCOLO-NEVILL
613.225.1311 ext 64074

ENVIRONMENTAL
GRADIENT WIND ENGINEERING
JOSHUA FOSTER
613.836.0634

RELEASES

NO.	DESCRIPTION	DATE
02	ISSUED FOR SPC	02.28.23
01	ISSUED FOR CLC	10.24.22

PROJECT NAME

1050 TAWADINA RD
WATERIDGE

MANAGER ADDRESS

1050 TAWADINA RD
OTTAWA, ON

LOCAL ADDRESS

PART OF BLOCK 11
REGISTERED PLAN 448-1851
CITY OF OTTAWA

ANNIS, O'SULLIVAN, VOLLEBECK LTD. 2022

PROJECT NO.

22.01.W.U.

DRAWN

LB JA

DATE

22.01.14

SCALE

AS NOTED

DRAWING TITLE


LEVEL 01 PLAN

DRAWING NUMBER


SPC.101

SPC.101

THIS DRAWING AND DESIGN ARE AT ALL TIMES TO REMAIN THE EXCLUSIVE PROPERTY OF THE ARCHITECT AND MAY NOT BE USED OR REPRODUCED WITHOUT PRIOR WRITTEN CONSENT

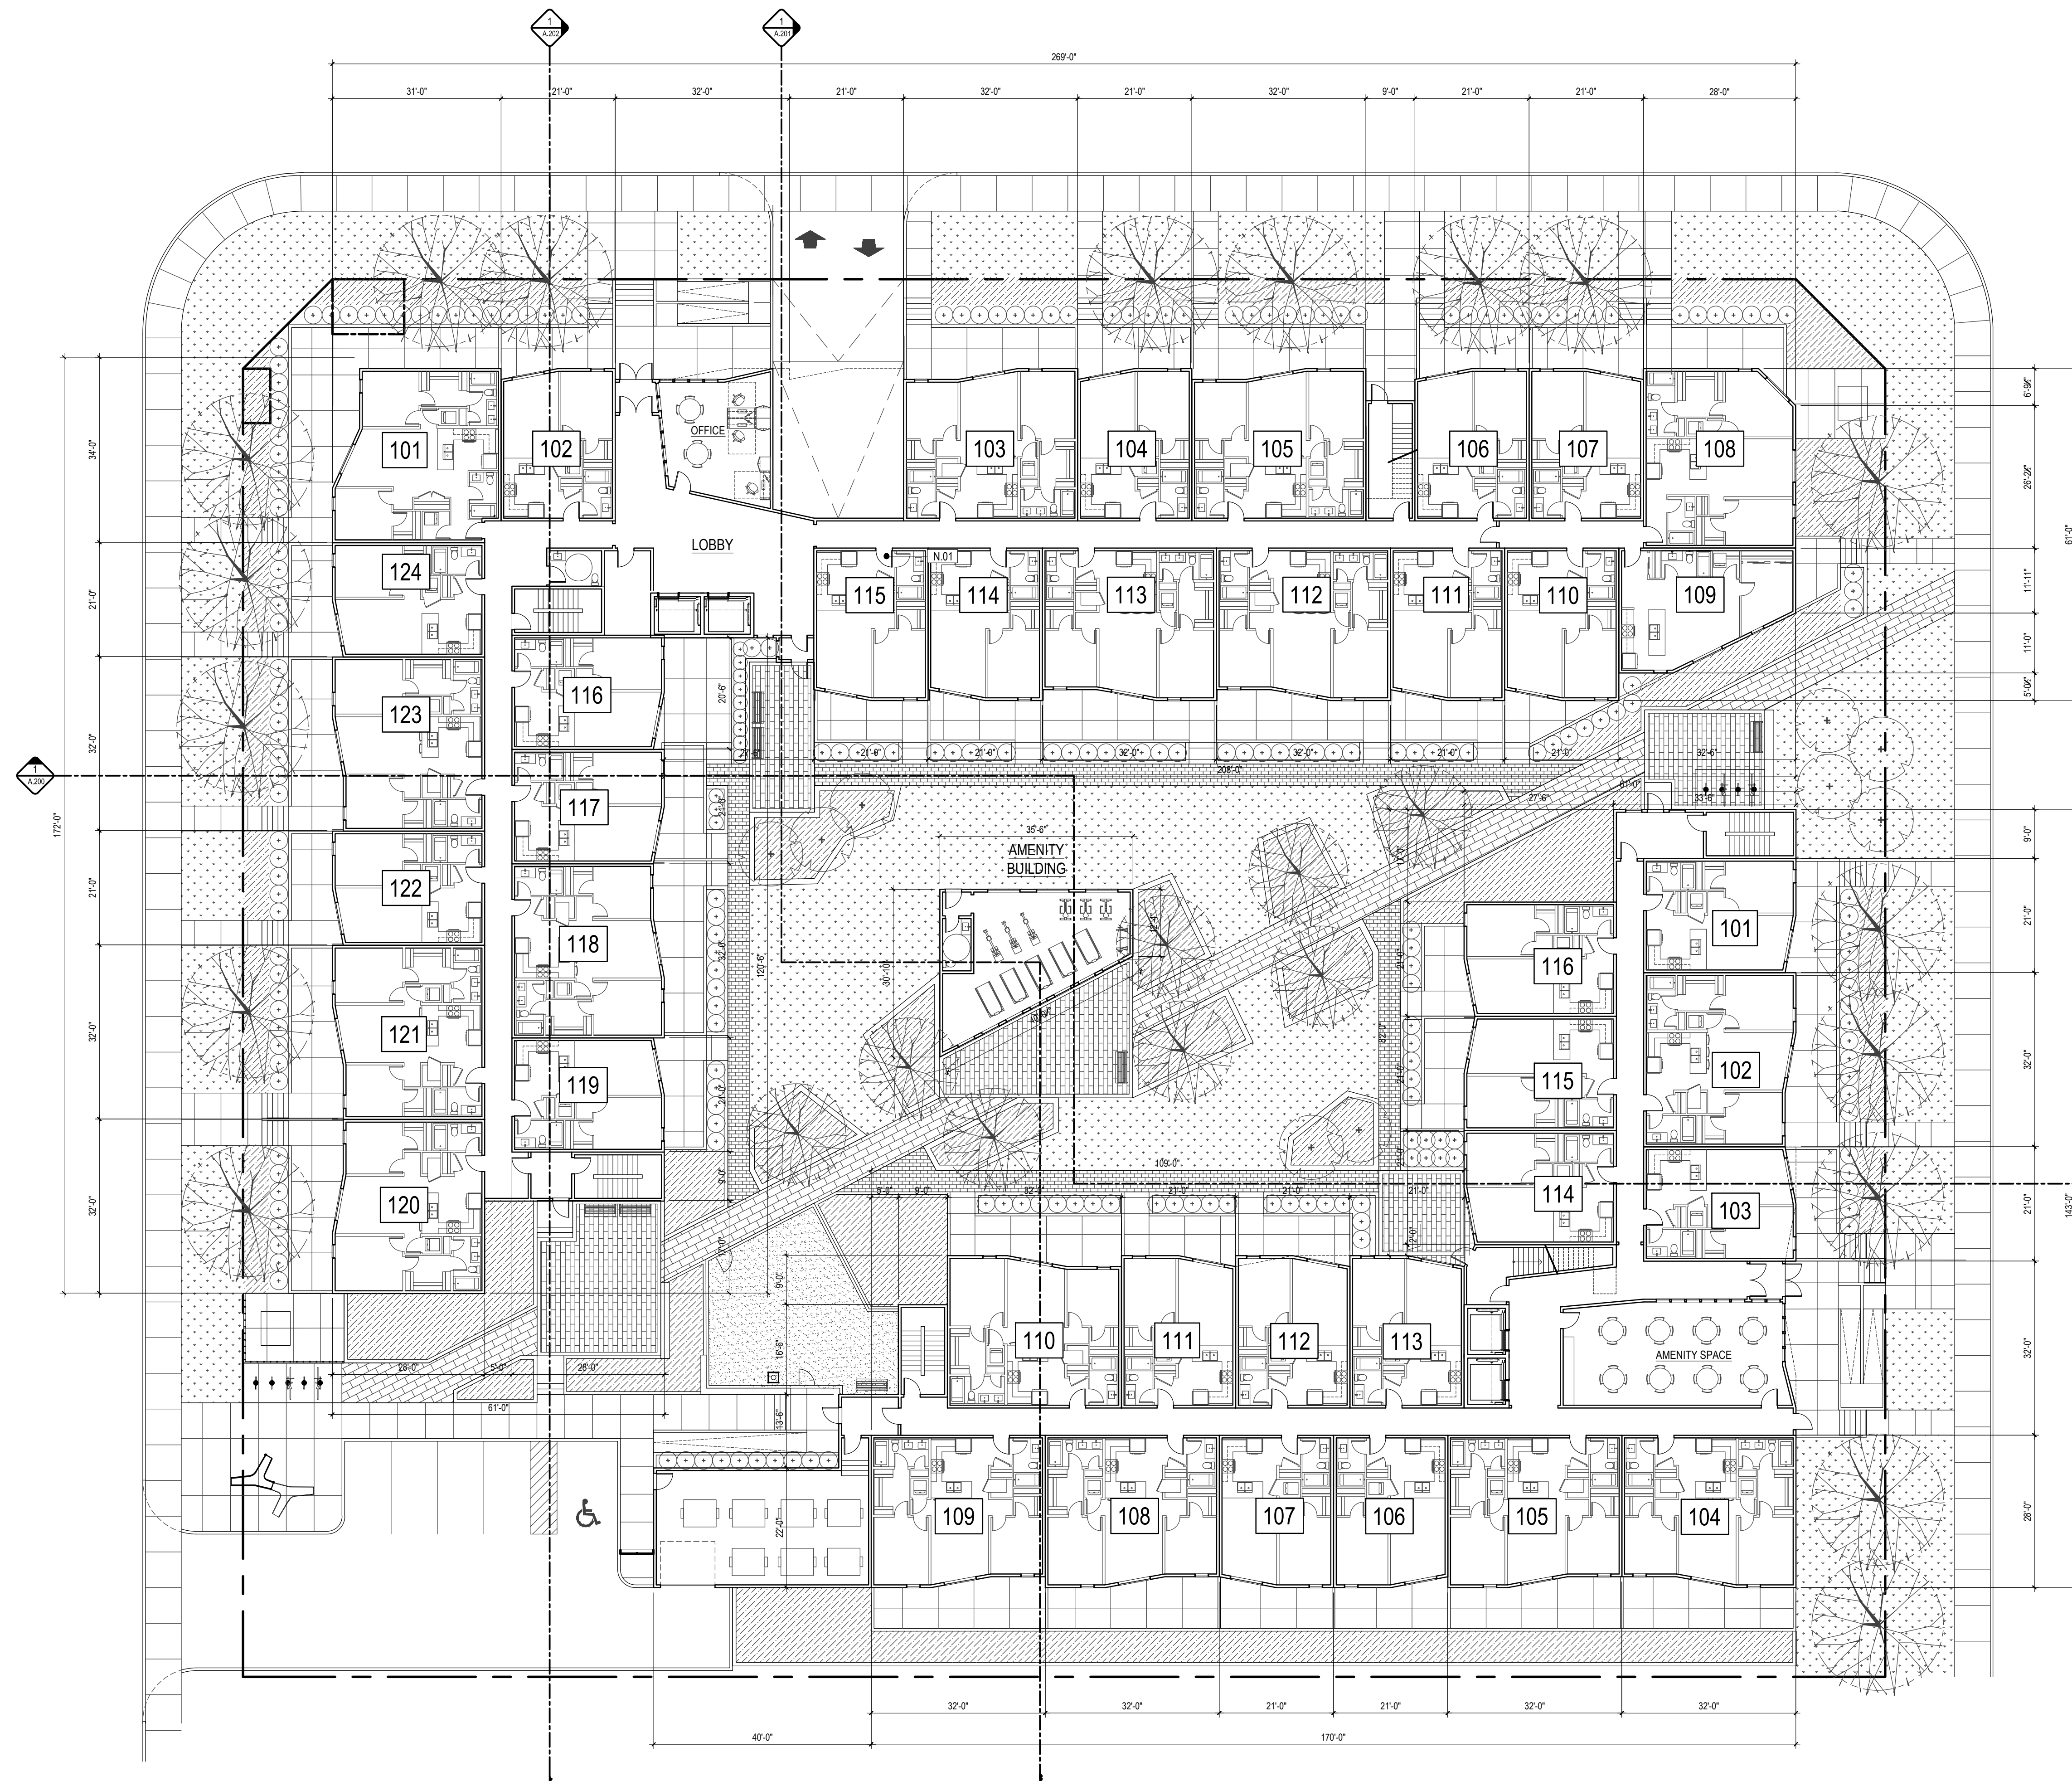

1 LEVEL 01 PLAN
DP.101 1/16" = 1'-0"

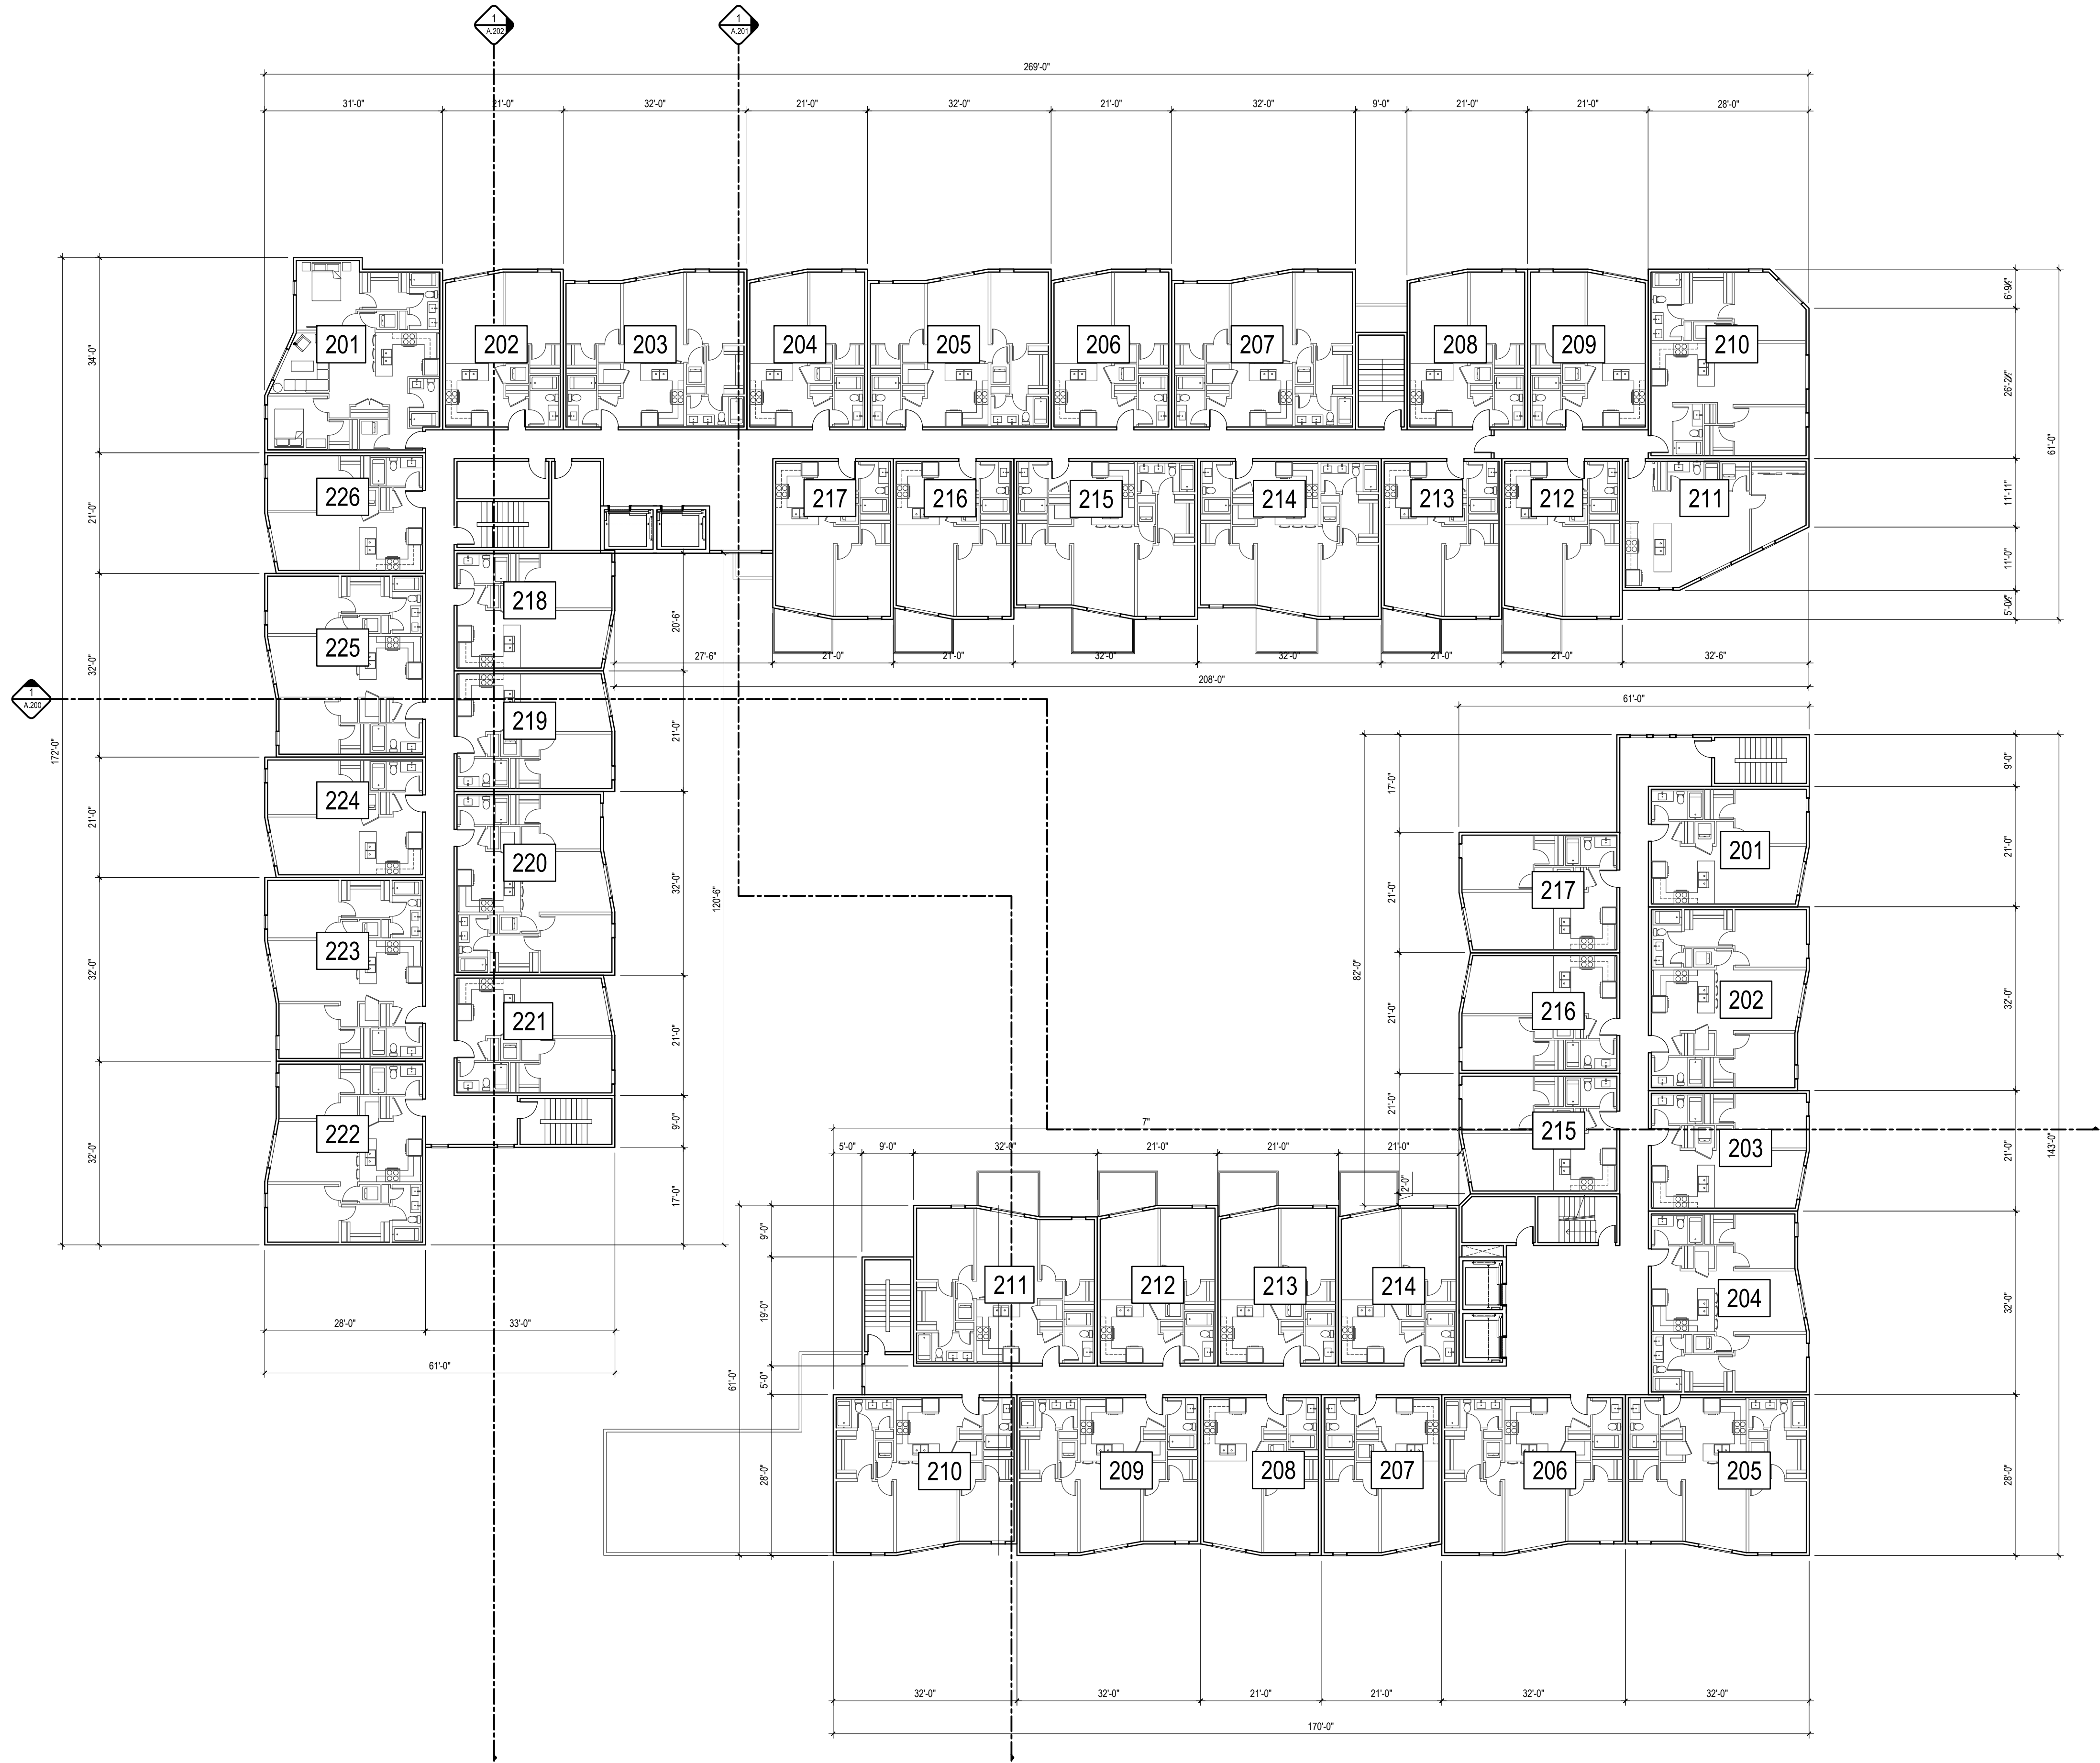

1 LEVEL 02 PLAN
DP-102 1/16" = 1'-0"

PROJECT TEAM

ARCHITECT
 FAAS ARCHITECTURE
 BRIGGS KIDRON COOPER
 403.923.5072

PLANNING
 C3 PLANNING & DESIGN
 CHRISTINE MCLEANG
 613.890.8348

CIVIL
 DESIGN WORKS
 HEATHER BOYD
 781.344.0292

LANDSCAPE ARCHITECT
 CSW LANDSCAPE ARCHITECTS LTD.
 LISA MACDONALD
 613.897.1927

TRANSPORTATION
 IBZ GROUP
 BEN PASCOLO-NEVILL
 613.225.1311 ext 64074

ENVIRONMENTAL
 GRADIENT WIND ENGINEERING
 JOSHUA FOSTER
 613.836.0634



RELEASES

NO.	DESCRIPTION	DATE

02 ISSUED FOR SPC 02.29.23
 01 ISSUED FOR CLC 10.24.22

PROJECT NAME
1050 TAWADINA RD WATERIDGE

MANAGER ADDRESS
 1050 TAWADINA RD
 OTTAWA, ON

LOCAL KEYWORD
 PART OF BLOCK 11
 REGISTERED PLAN 448-1651
 CITY OF OTTAWA
 ANNIS, O'SULLIVAN, VOLLEBEK LTD. 2022

PROJECT NO.
22.01.W.U.


DRAWN: LB
 CHECKED: JA
 DATE: 22.01.14
 SCALE: AS NOTED

DRAWING TITLE
LEVEL 02 PLAN

DRAWING NUMBER
SPC.102

SPC.102

THIS DRAWING AND DESIGN ARE AT ALL TIMES TO REMAIN THE EXCLUSIVE PROPERTY OF THE ARCHITECT AND MAY NOT BE USED OR REPRODUCED WITHOUT PRIOR WRITTEN CONSENT

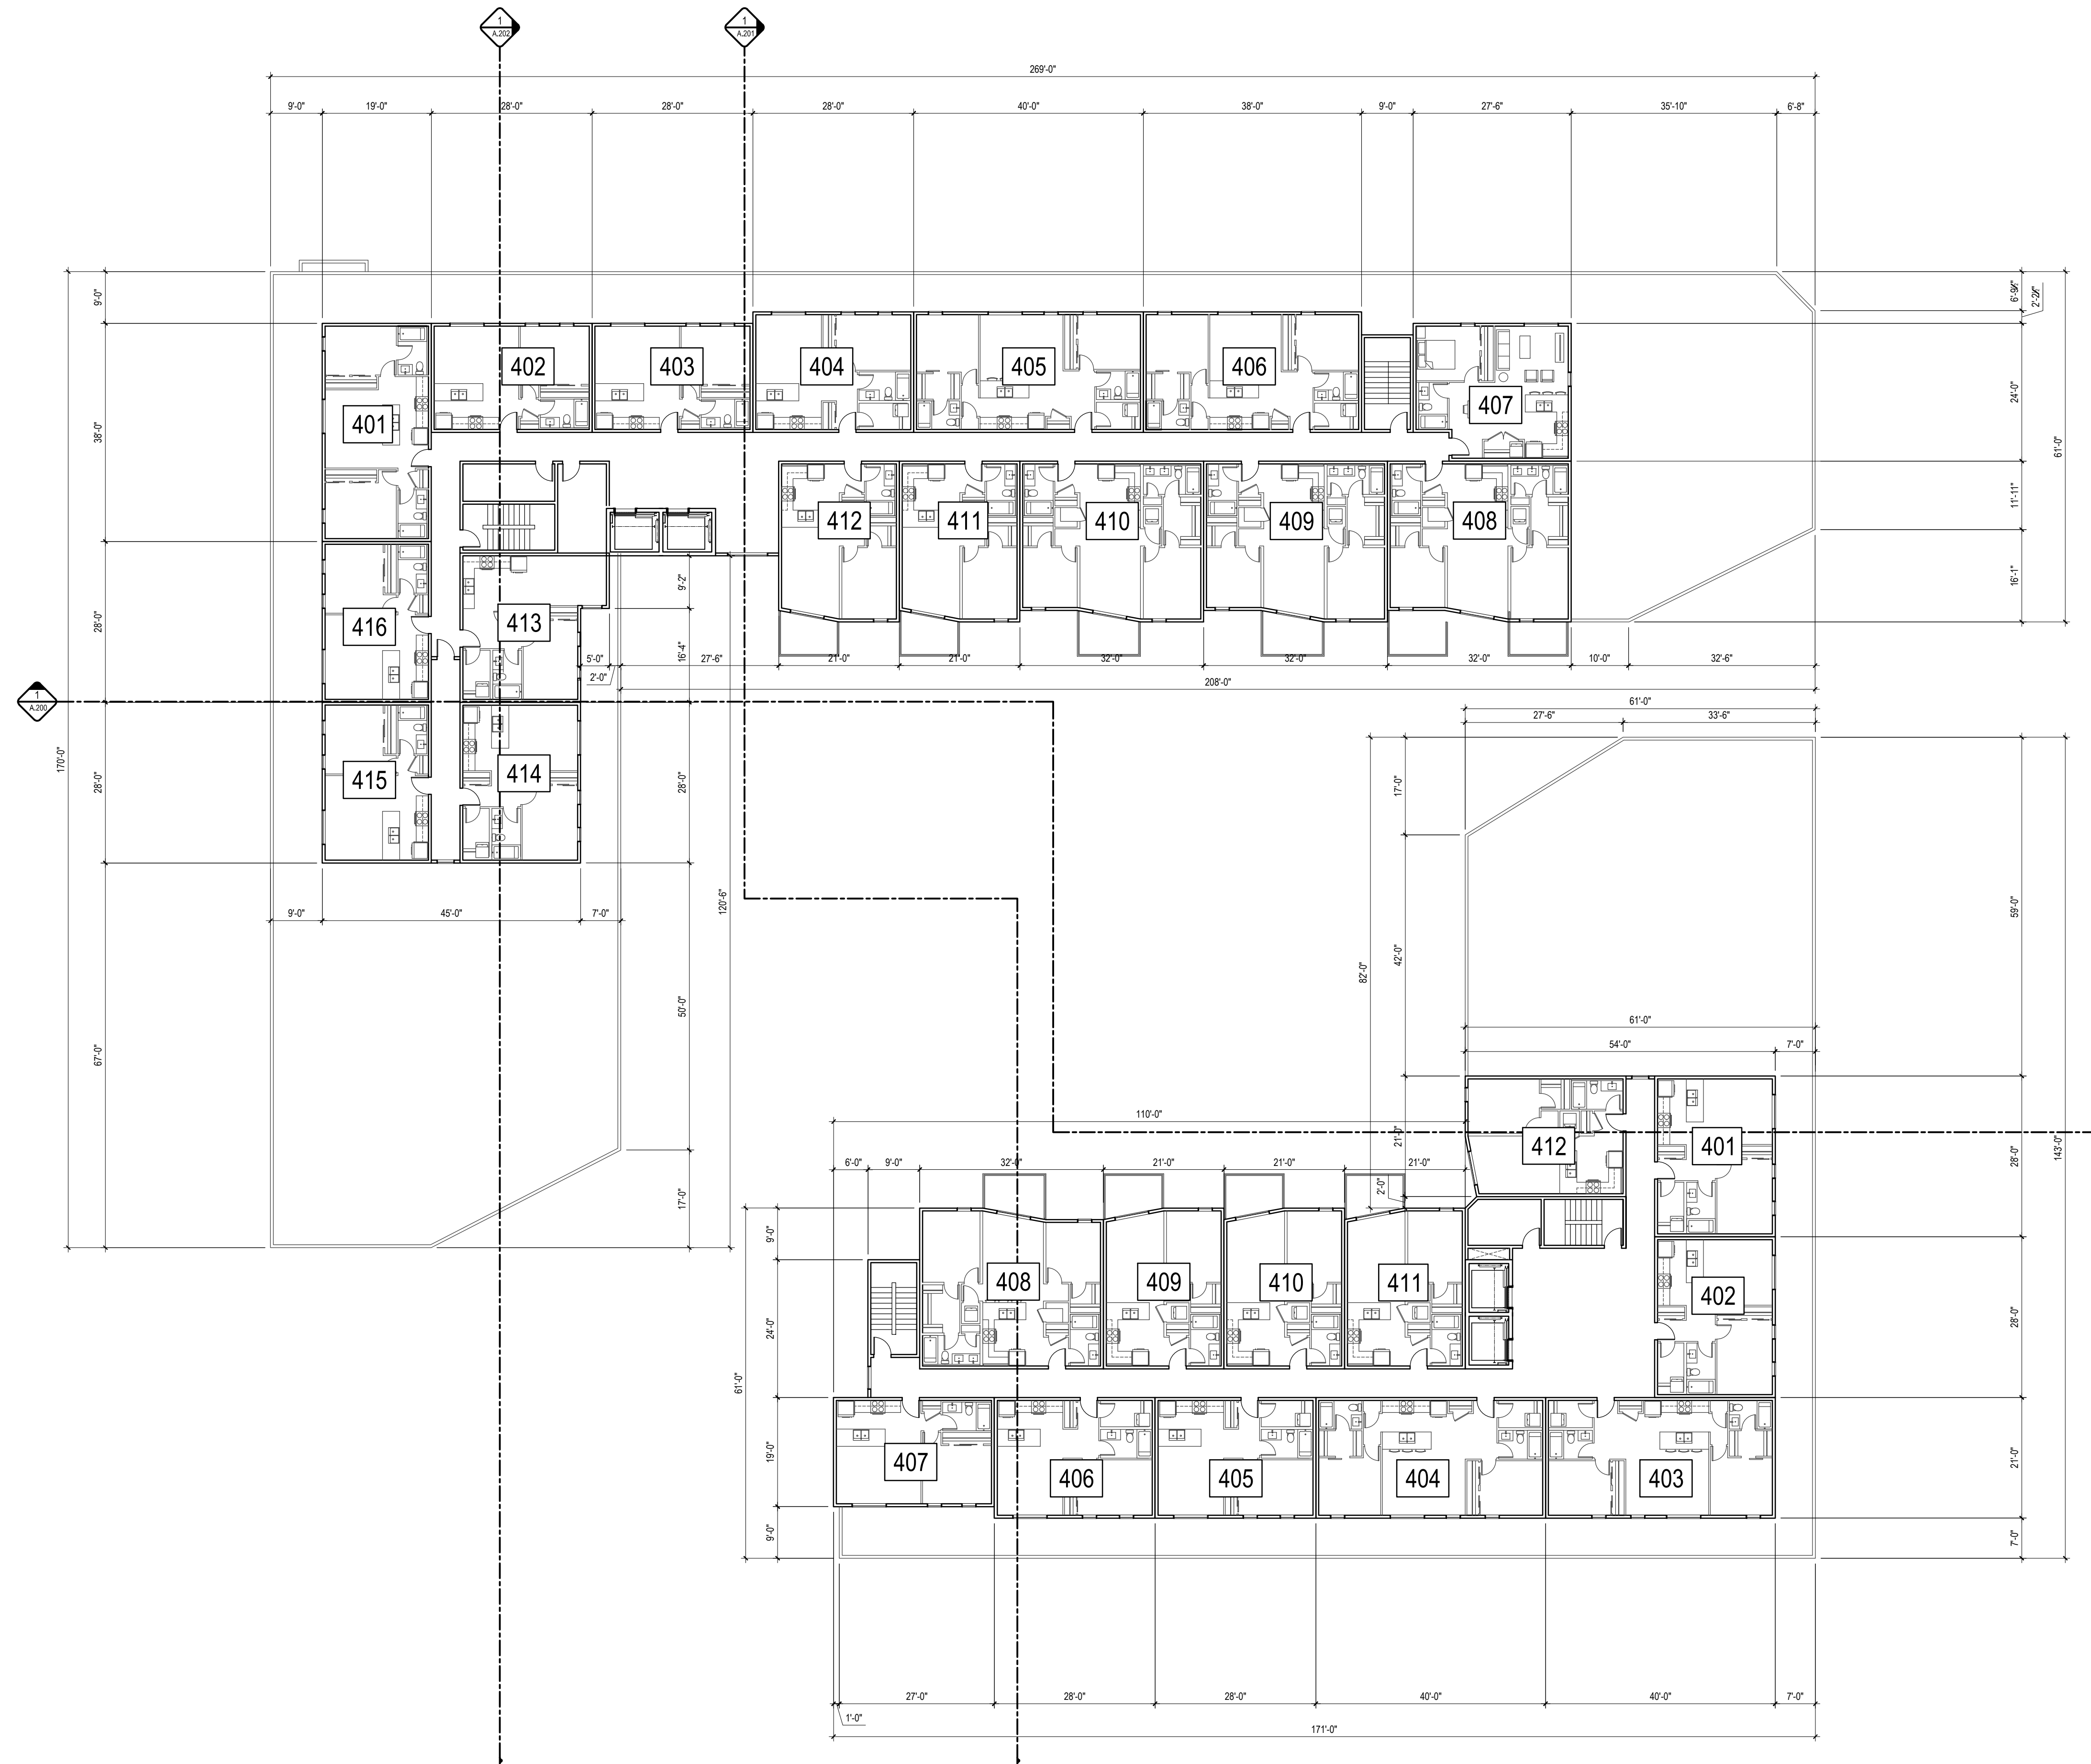

1 LEVEL 04 PLAN
 DP.104 1/16" = 1'-0"

PROJECT TEAM

ARCHITECT
 FAAS ARCHITECTURE
 BROOKLYN COOPER COOPER
 403.923.5072

PLANNING
 CS PLANNING & DESIGN
 CHRISTINE MCJANG
 613.890.8345

CIVIL
 DESIGN WORKS
 HEATHER BOYD
 781.344.0252

LANDSCAPE ARCHITECT
 CSL LANDSCAPE ARCHITECTS LTD.
 LISA MACDONALD
 613.897.1927

TRANSPORTATION
 IB GROUP
 BEN PRISCIO-NEVEU
 613.225.1311 ext 64074

ENVIRONMENTAL
 GRADIENT WIND ENGINEERING
 JOSHUA FOSTER
 613.836.0634



RELEASES

NO.	DESCRIPTION	DATE

02 ISSUED FOR SPC 02.29.23
 01 ISSUED FOR CLC 10.24.22

PROJECT NAME
 1050 TAWADINA RD
 WATERIDGE

MANUFACTURE ADDRESS
 1050 TAWADINA RD
 OTTAWA, ON

LOCAL ADDRESS
 PART OF BLOCK 11
 REGISTERED PLAN 484-1851
 CITY OF OTTAWA
 ANNIS, O'SULLIVAN, VOLLEBEK LTD. 2022

PROJECT NO.
 22.01.W.U.

DRAWN
 LB JA


DATE
 22.01.14 AS NOTED

DRAWING TITLE
 LEVEL 04 PLAN

DRAWING NUMBER
 SPC.104

SPC.104

THIS DRAWING AND DESIGN ARE AT ALL TIMES TO REMAIN THE EXCLUSIVE PROPERTY OF THE ARCHITECT AND MAY NOT BE USED OR REPRODUCED WITHOUT PRIOR WRITTEN CONSENT

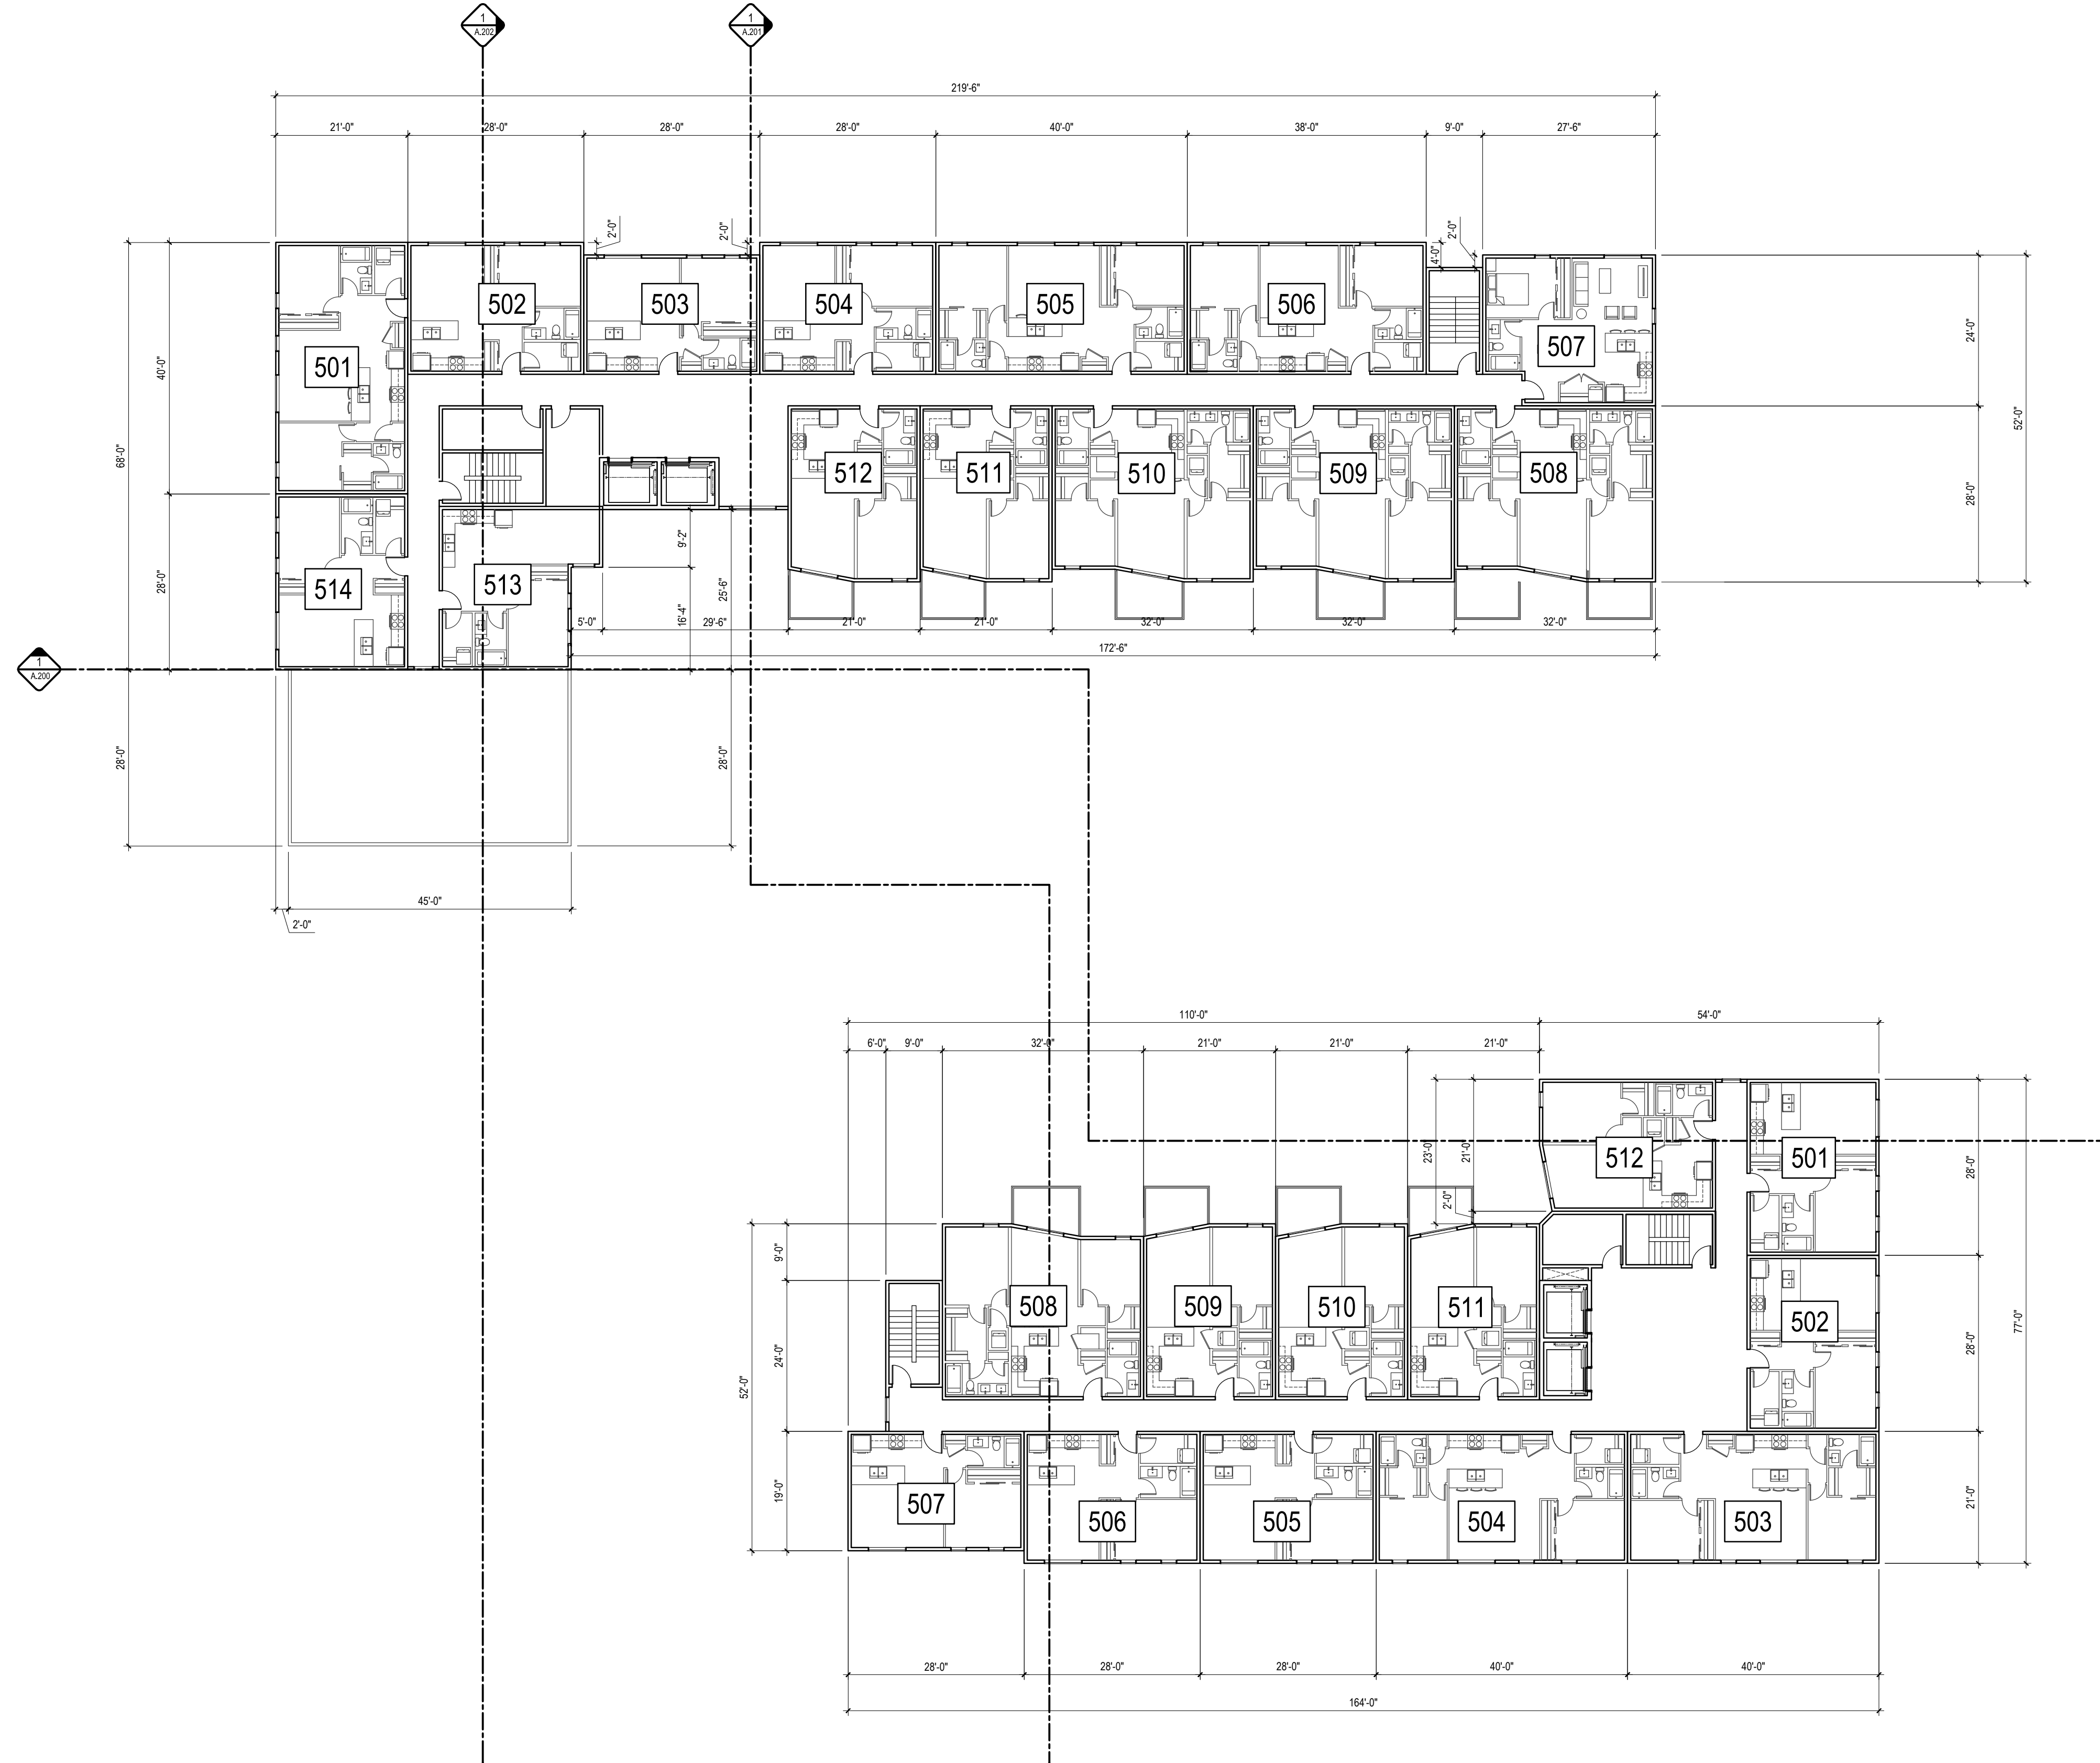

SHEET NOTES

N.01 STORM WATER TANK BELOW RAMP (REFER TO CIVIL)

1 LEVEL 05 PLAN
 DP.105 1/16" = 1'-0"

PROJECT TEAM

ARCHITECT
 FAAS ARCHITECTURE
 PROKON GORDON-COOPER
 403.923.5072

PLANNING
 CI PLANNING & DESIGN
 CHRISTINE MCLEANG
 613.890.8348

CIVIL
 DESIGN WORKS
 HEATHER BOYD
 781.344.0282

LANDSCAPE ARCHITECT
 CSW LANDSCAPE ARCHITECTS LTD.
 LISA MACDONALD
 613.897.1927

TRANSPORTATION
 IBT GROUP
 BEN PRISCIO-NEVEU
 613.225.1311 ext 64074

ENVIRONMENTAL
 GRADIENT WIND ENGINEERING
 JOSHUA FOSTER
 613.836.0634



RELEASES

NO.	DESCRIPTION	DATE
02	ISSUED FOR SPC	02.28.23
01	ISSUED FOR CLC	10.24.22

PROJECT NAME
1050 TAWADINA RD WATERIDGE

MUNICIPAL ADDRESS
 1050 TAWADINA RD
 OTTAWA, ON

LEGAL REFERENCE
 PART OF BLOCK 11
 REGISTERED PLAN 488-1851
 CITY OF OTTAWA
 ANNIS, O'SULLIVAN, VOLLEBERG LTD. 2022

PROJECT NO.
22.01.W.U.

DRAWN
 LB JA

DATE
 22.01.24 AS NOTED

DRAWING TITLE
LEVEL 05 PLAN

DRAWING NUMBER
SPC.105

THIS DRAWING AND DESIGN ARE AT ALL TIMES TO REMAIN THE EXCLUSIVE PROPERTY OF THE ARCHITECT AND MAY NOT BE USED OR REPRODUCED WITHOUT PRIOR WRITTEN CONSENT.

PROJECT TEAM

ARCHITECT
FAAS ARCHITECTURE
BRYAN KOSTROCK-COOPER
403.923.5072

PLANNING
CIVIL PLANNING & DESIGN
CHRISTINE MACIANG
613.890.8349

CIVIL
DESIGN WORKS
HEATHER BOYD
765.344.0202

LANDSCAPE ARCHITECT
CSW LANDSCAPE ARCHITECTS LTD.
LISA MACDONALD
613.897.1927

TRANSPORTATION
IBI GROUP
BEN PASCOLO-NEVEU
613.225.1311 ext.64074

ENVIRONMENTAL
GRADIENT WIND ENGINEERING
JOSHUA FOSTER
613.836.0634



RELEASES

NO.	DESCRIPTION	DATE

02 ISSUED FOR SPC 02.28.23
01 ISSUED FOR CLC 10.24.22

PROJECT NAME

**1050 TAWADINA RD
WATERIDGE**

BLANK ADDRESS

1050 TAWADINA RD
OTTAWA, ON

LOCAL ADDRESS

PART OF BLOCK 11

REGISTERED PLAN 446-1951

CITY OF OTTAWA

ANNIS, O'SULLIVAN, VOLLEBERG LTD. 2022

PROJECT NO.

22.01.W.U.

DRAWN

LB JA

CHECKED

DATE

22.01.14 AS NOTED

SCALE

AS NOTED


DRAWING TITLE

LEVEL 06 PLAN

DRAWING NUMBER

SPC.106

THIS DRAWING AND DESIGN ARE AT ALL TIMES TO REMAIN THE EXCLUSIVE PROPERTY OF THE ARCHITECT AND MAY NOT BE USED OR REPRODUCED WITHOUT PRIOR WRITTEN CONSENT

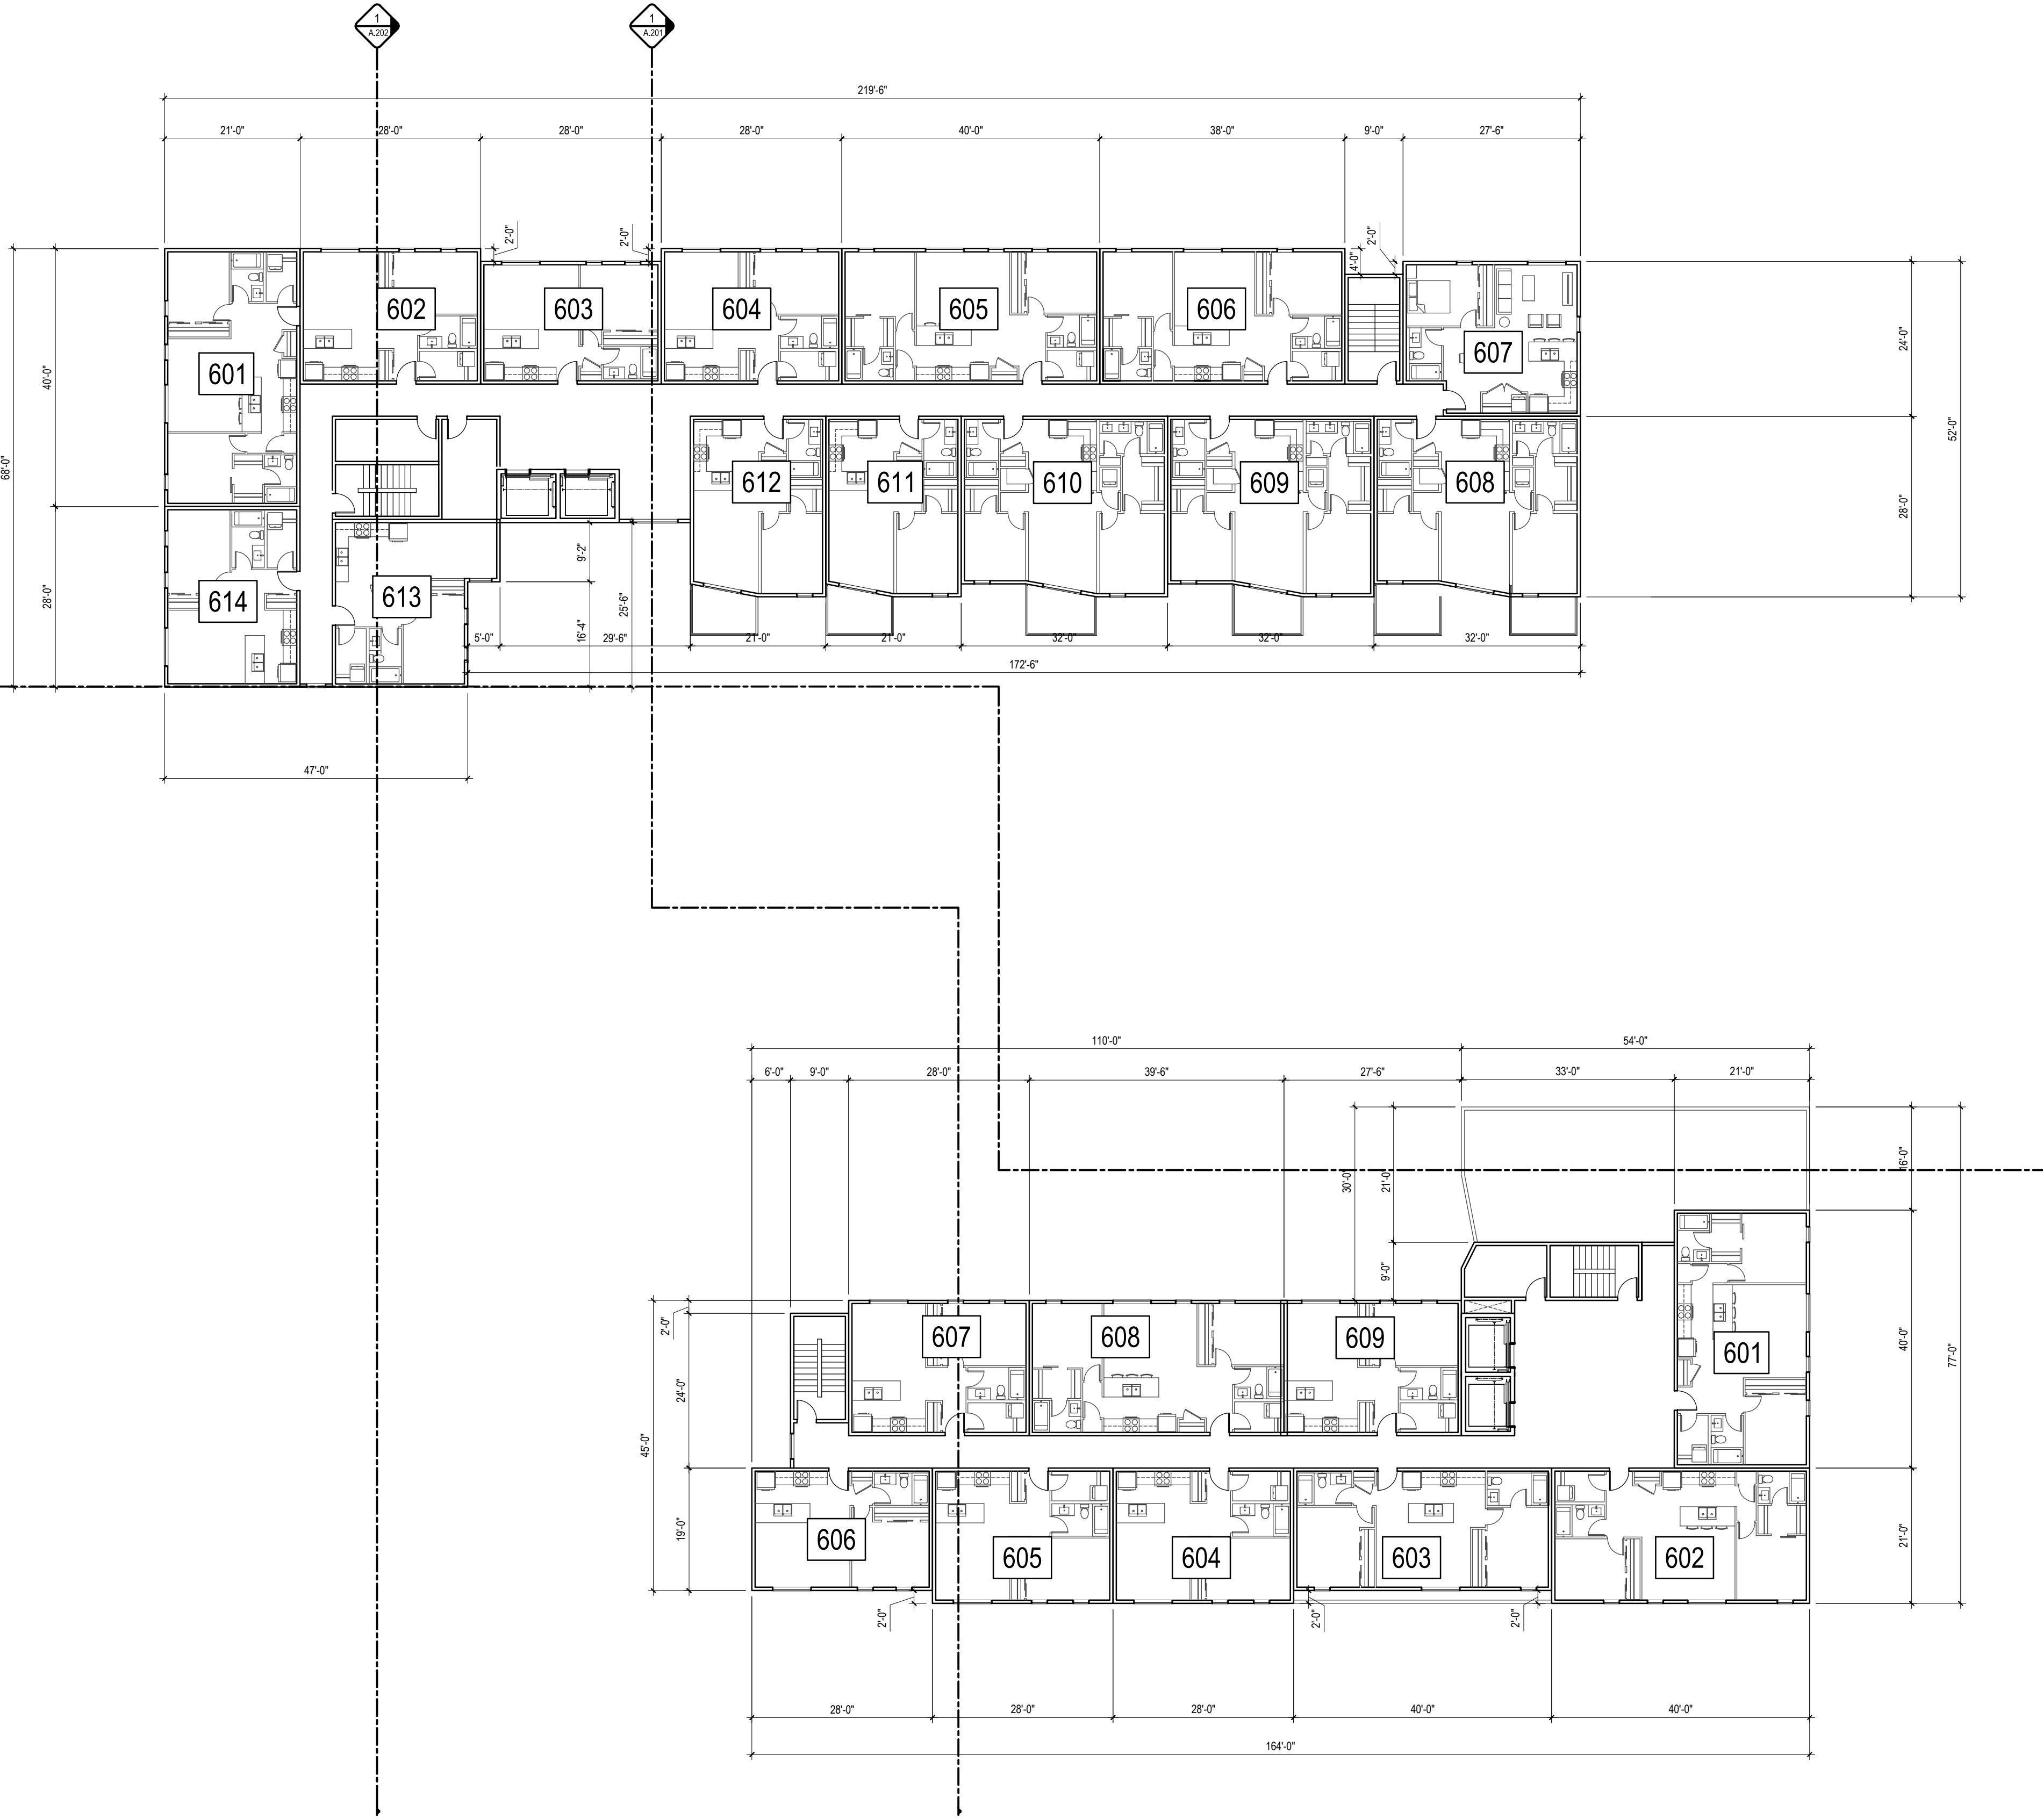

1 LEVEL 06 PLAN
DP.106 1/16" = 1'-0"

SHEET NOTES

- N.01 STORM WATER TANK BELOW RAMP (REFER TO CIVIL)

PROJECT TEAM

ARCHITECT
FAAS ARCHITECTURE
BROOKLYN COOPER/COOPER
403.923.5072

PLANNING
CI PLANNING & DESIGN
CHRISTINE MCJANG
613.890.8345

CIVIL
DESIGN WORKS
HEATHER BOYD
781.344.0202

LANDSCAPE ARCHITECT
CSW LANDSCAPE ARCHITECTS LTD.
LSA MACDONALD
613.897.1927

TRANSPORTATION
IBI GROUP
BEN PASCOLO NEVEU
613.225.1311 ext 64074

ENVIRONMENTAL
GRADIENT WIND ENGINEERING
JOSHUA FOSTER
613.836.0634



RELEASES

NO.	DESCRIPTION	DATE

02 ISSUED FOR SPC 02.29.23
01 ISSUED FOR CLC 10.24.22

PROJECT NAME

1050 TAWADINA RD WATERIDGE

MANAGER ADDRESS
1050 TAWADINA RD
OTTAWA, ON

LOCAL REFERENCE
PART OF BLOCK 11
REGISTERED PLAN 488-1951
CITY OF OTTAWA

ANIS, O'SULLIVAN, VOLLEBECK LTD. 2022

PROJECT NO.
22.01.W.U.

DRAWN CHECKED
LB JA


DATE SCALE
22.01.14 AS NOTED

DRAWING TITLE
LEVEL 07 PLAN

DRAWING NUMBER

SPC.107

THIS DRAWING AND DESIGN ARE AT ALL TIMES TO REMAIN THE EXCLUSIVE PROPERTY OF THE ARCHITECT AND MAY NOT BE USED OR REPRODUCED WITHOUT PRIOR WRITTEN CONSENT.

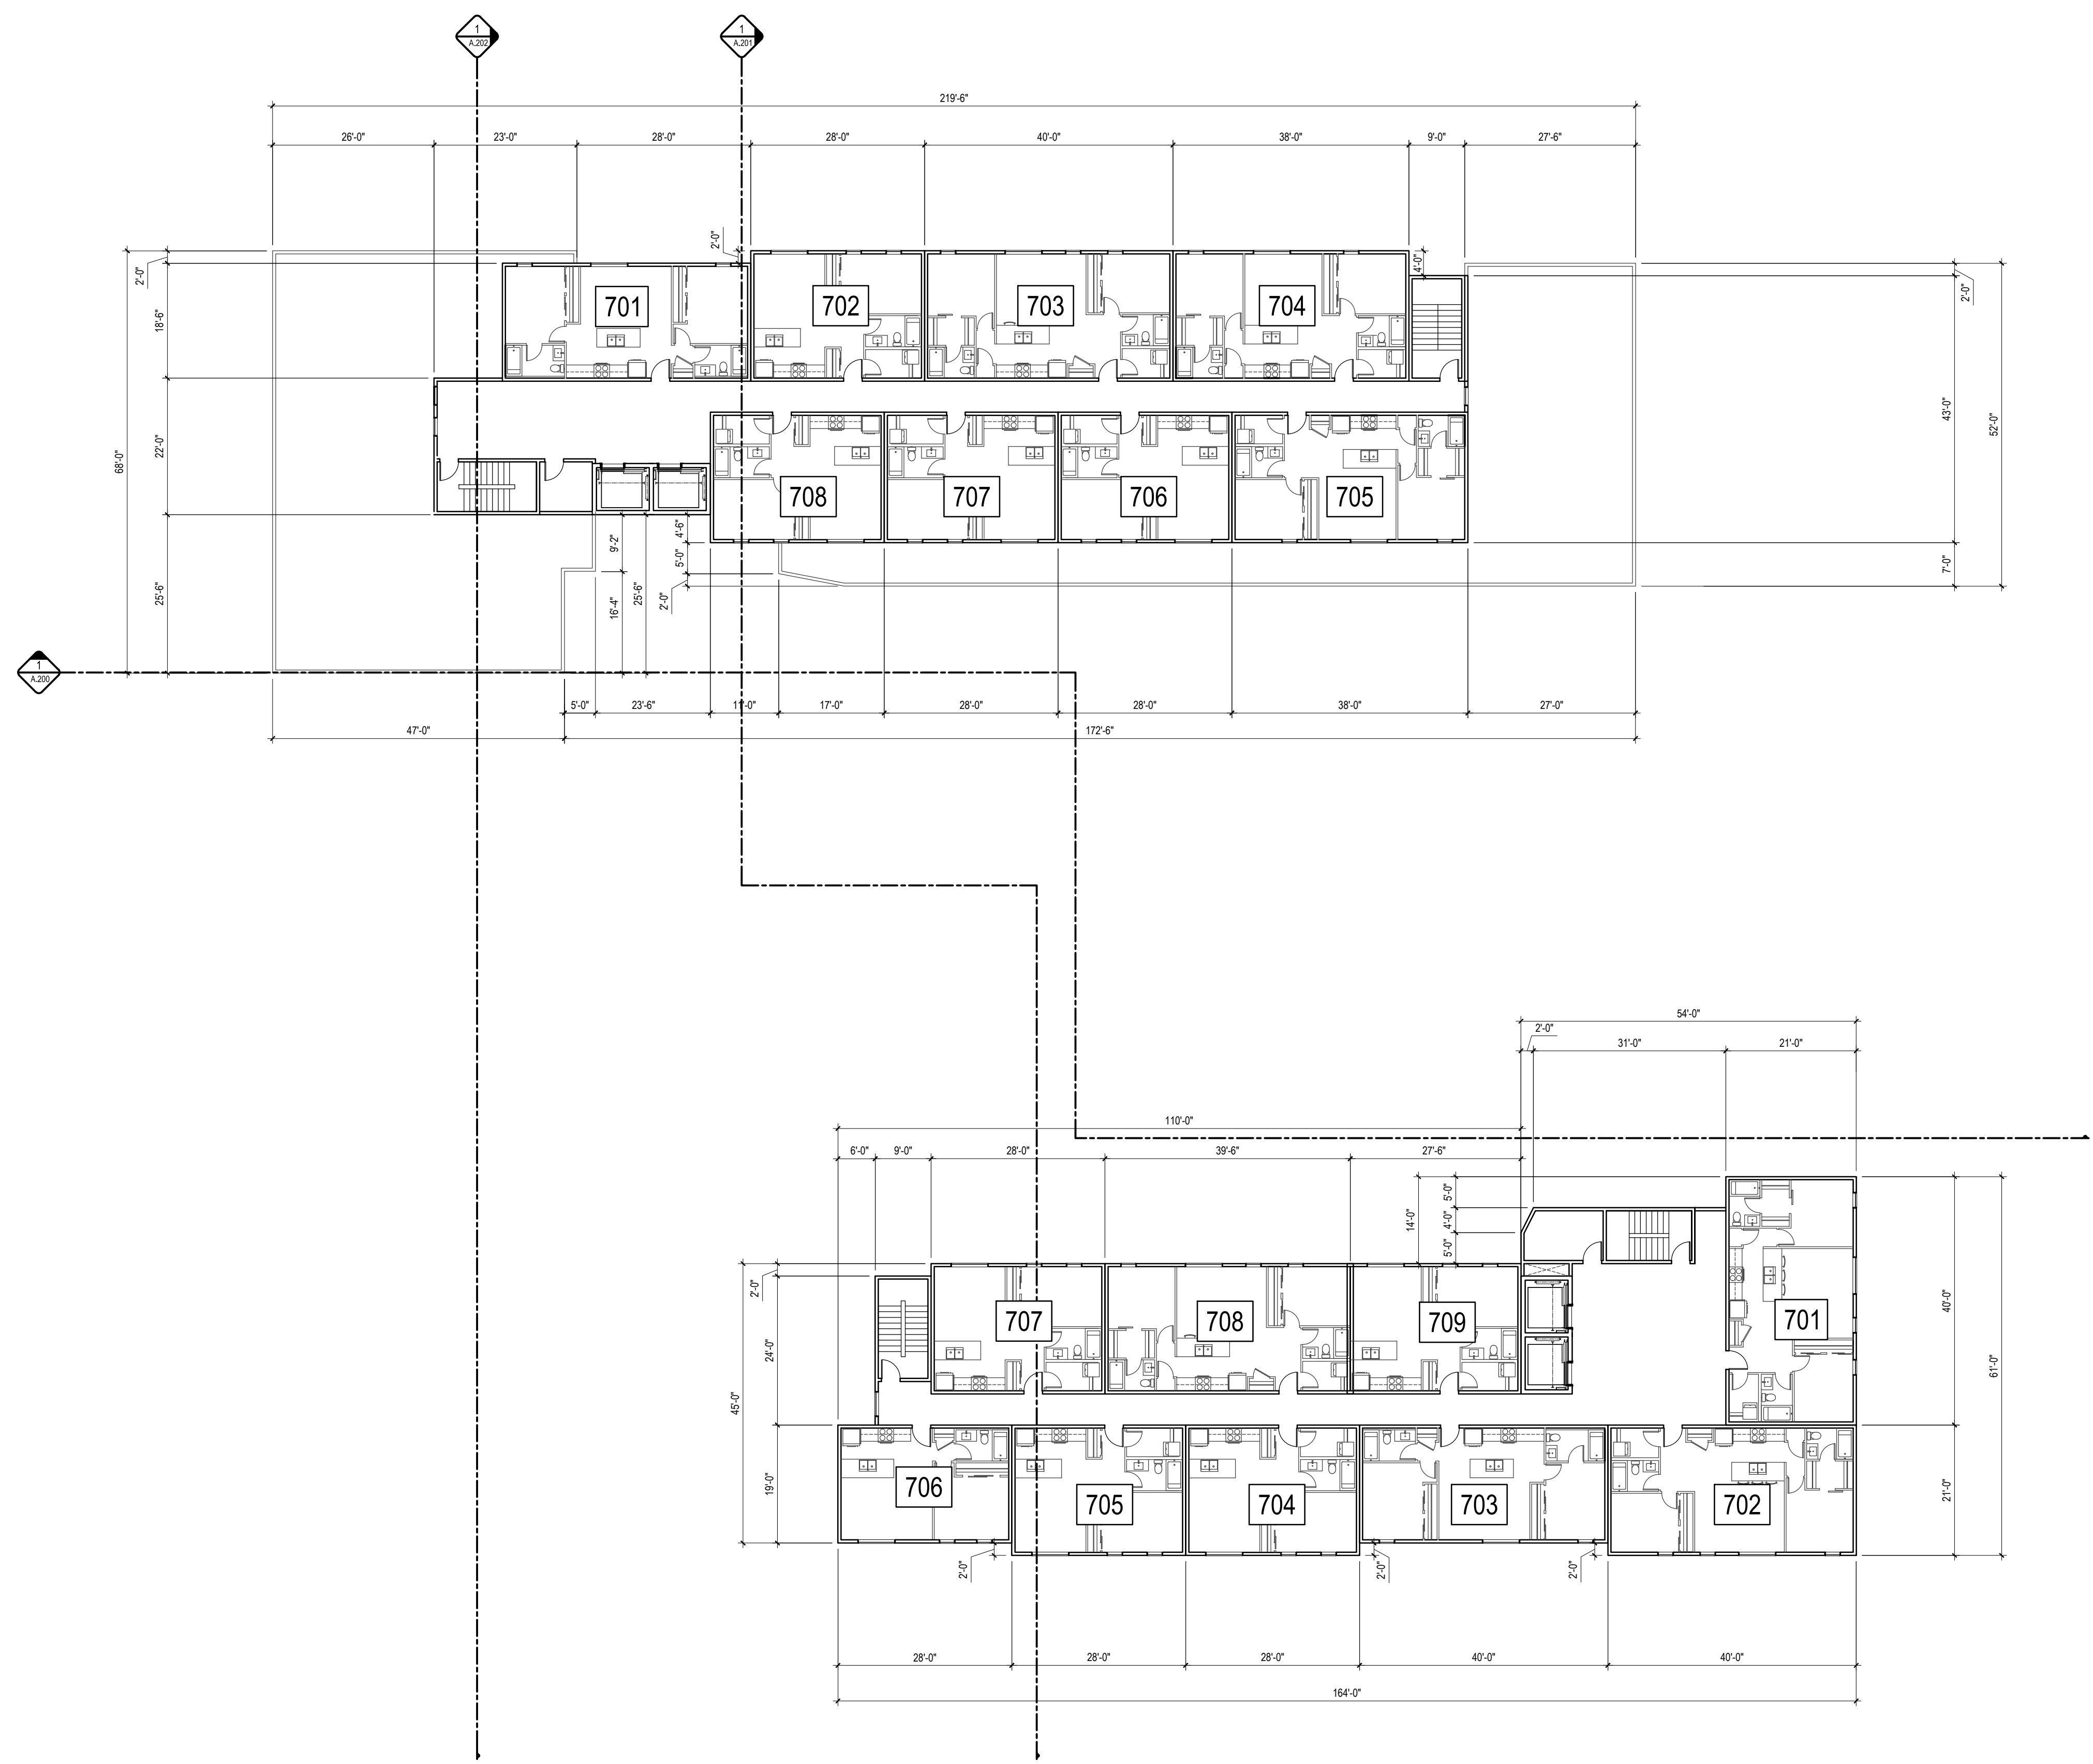

1 LEVEL 07 PLAN
DP-107 1/16" = 1'-0"

SHEET NOTES

- N.01 STORM WATER TANK BELOW RAMP (REFER TO CIVIL)

PROJECT TEAM

ARCHITECT
FAAS ARCHITECTURE
PASCAL GORON-COOPER
403.923.5072

PLANNING
CF PLANNING & DESIGN
CHRISTINE MCNIANG
613.890.8349

CIVIL
DESIGN WORKS
HEATHER BOYD
781.344.0282

LANDSCAPE ARCHITECT
CSW LANDSCAPE ARCHITECTS LTD.
LISA MACKENZIE
613.897.1527

TRANSPORTATION
IBI GROUP
BOB PASCOLO-NEVEU
613.225.1311 ext.64074

ENVIRONMENTAL
GRADIENT WIND ENGINEERING
JOSHUA FOSTER
613.836.0634



RELEASES

NO.	DESCRIPTION	DATE

02 ISSUED FOR SPC 02.28.23
01 ISSUED FOR CLC 10.24.22

PROJECT NAME

1050 TAWADINA RD
WATERIDGE

MANAGER ADDRESS
1050 TAWADINA RD
OTTAWA, ON

LOCAL PERMIT
PART OF BLOCK 11
REGISTERED PLAN 488-1851
CITY OF OTTAWA

ANNIS O'SULLIVAN VOLLEBEK LTD. 2022

PROJECT NO.

22.01.W.U.

DRAWN

LB

CHECKED

JA

DATE

22.01.14

SCALE

AS NOTED


DRAWING TITLE

LEVEL 08 PLAN


DRAWING NUMBER

SPC.108

THIS DRAWING AND DESIGN ARE AT ALL TIMES TO REMAIN THE EXCLUSIVE PROPERTY OF THE ARCHITECT AND MAY NOT BE USED OR REPRODUCED WITHOUT PRIOR WRITTEN CONSENT.

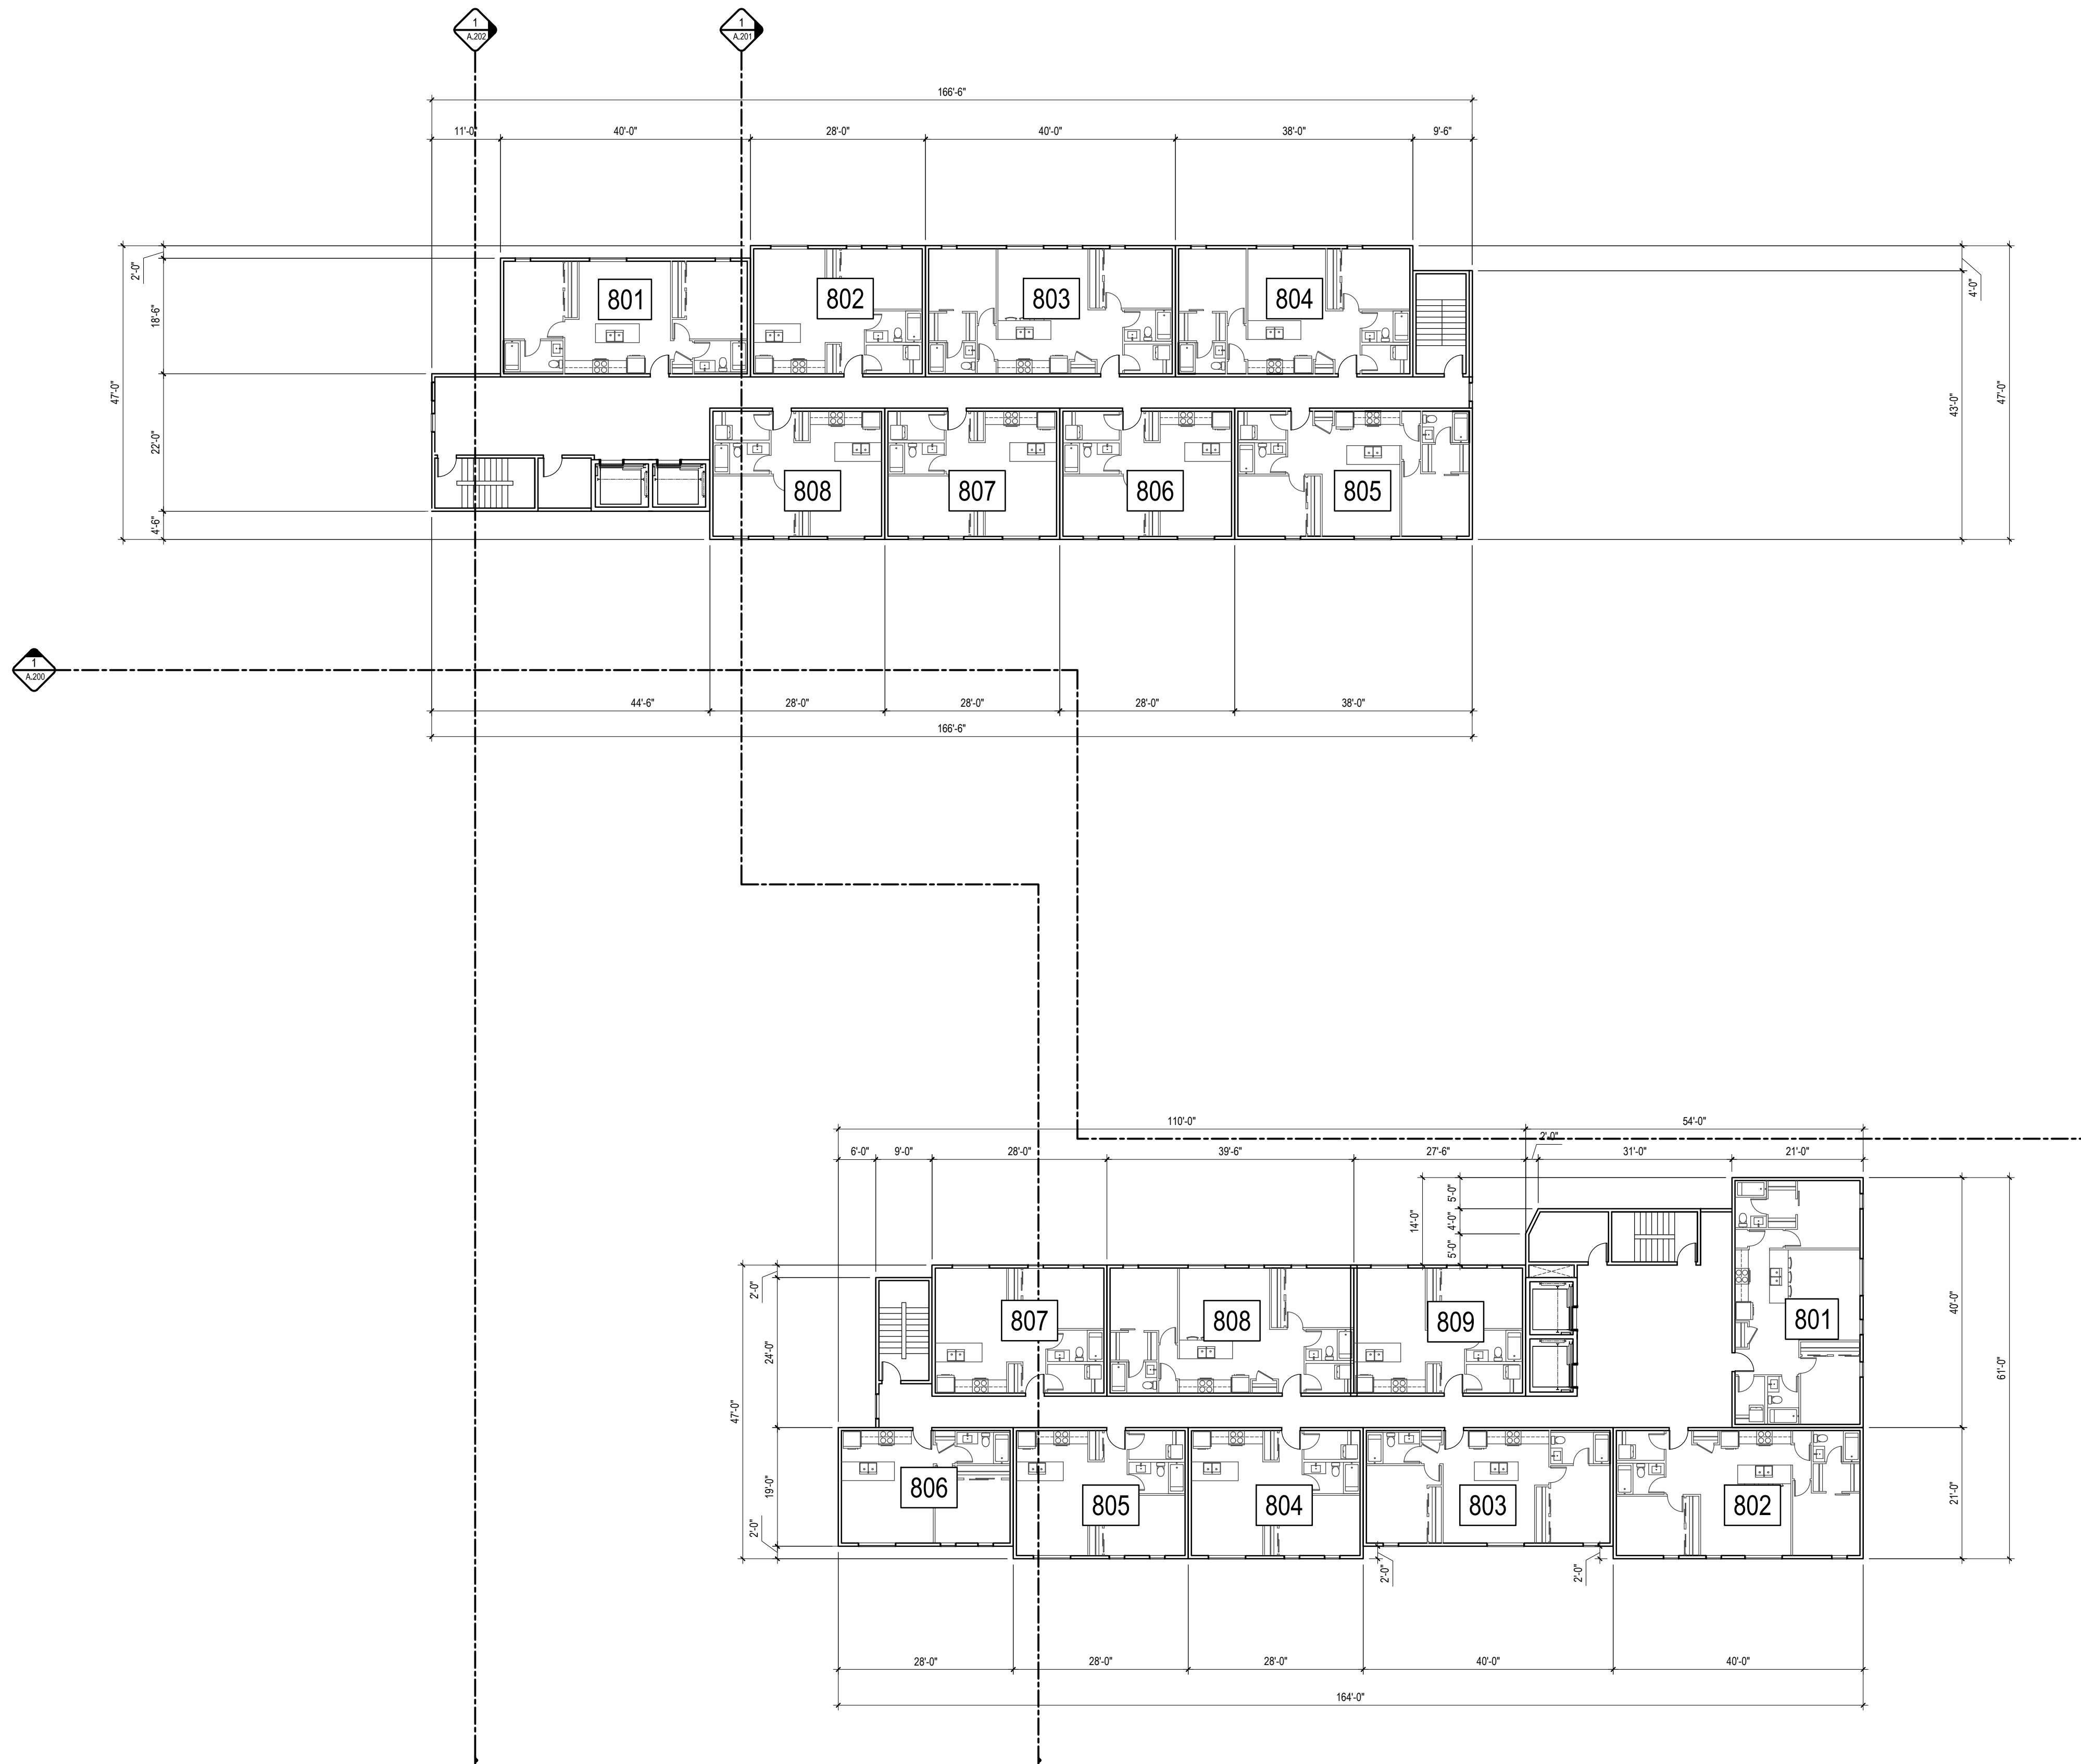

1 LEVEL 08 PLAN
DP.108 1/16" = 1'-0"

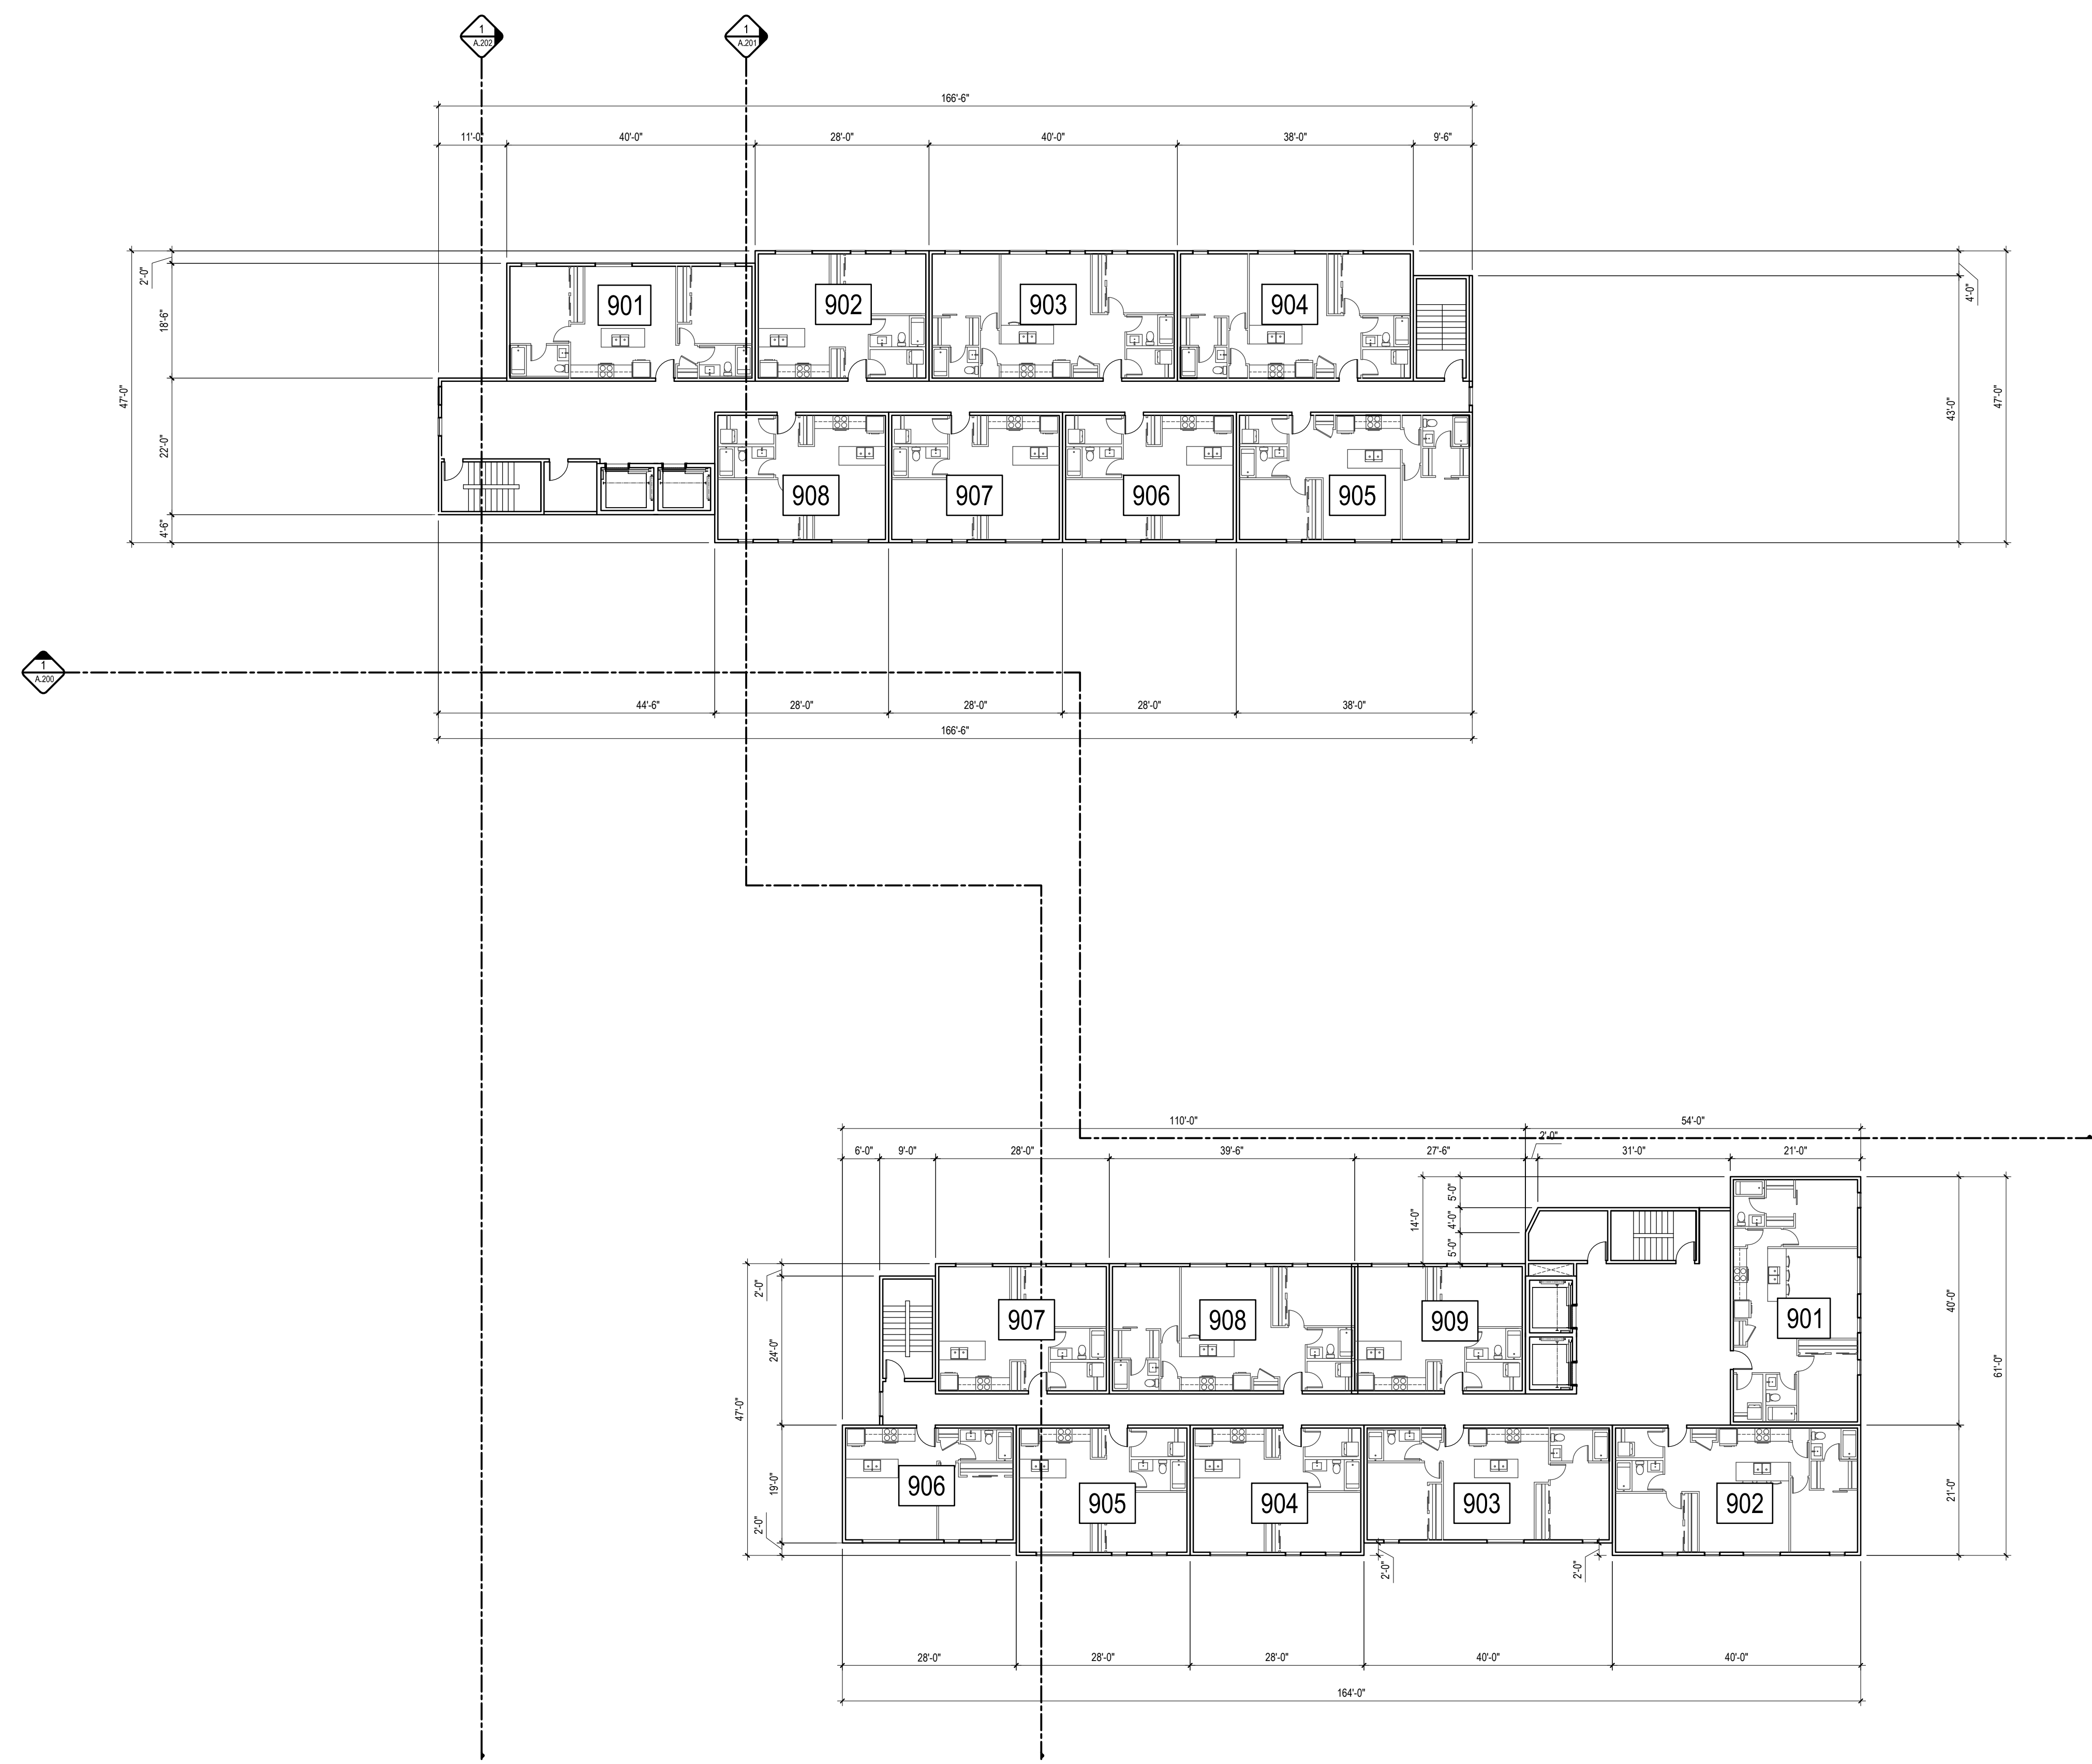

1 LEVEL 09 PLAN
DP-109 1/16" = 1'-0"

SHEET NOTES

N.01 STORM WATER TANK BELOW RAMP (REFER TO CIVIL)

PROJECT TEAM

ARCHITECT
FAAS ARCHITECTURE
BROOKLYN COOPER COOPER
403.923.5072

PLANNING
CF PLANNING & DESIGN
CHRISTINE MCLANG
613.890.8349

CIVIL
DESIGN WORKS
HEATHER BOYD
781.344.0202

LANDSCAPE ARCHITECT
CSW LANDSCAPE ARCHITECTS LTD.
LISA MACDONALD
613.897.1927

TRANSPORTATION
IBI GROUP
BEN PRISCIO, O. NEVEU
613.225.1311 ext 64074

ENVIRONMENTAL
GRADIENT WIND ENGINEERING
JOSHUA FOSTER
613.836.0634

RELEASES

NO.	DESCRIPTION	DATE
02	ISSUED FOR SPC	02.28.23
01	ISSUED FOR CLC	10.24.22

PROJECT NAME
1050 TAWADINA RD WATERIDGE

MUNICIPAL ADDRESS
1050 TAWADINA RD
OTTAWA, ON

LOCAL REFERENCE
PART OF BLOCK 11
REGISTERED PLAN 488-1951
CITY OF OTTAWA
ANNIS, O'SULLIVAN, VOLLEBECK LTD. 2022

PROJECT NO.
22.01.W.U.

DRAWN
LB

CHECKED
JA

DATE
22.01.14

SCALE
AS NOTED

DRAWING TITLE
LEVEL 09 PLAN

DRAWING NUMBER

SPC.109