

ASSOCIATION OF ONTARIO  
LAND SURVEYORS  
PLAN SUBMISSION FORM  
V-39270

THIS PLAN IS NOT VALID  
UNLESS IT IS AN EMBOSSED  
ORIGINAL COPY  
ISSUED BY THE SURVEYOR

PART 1 AR-32043

PART 5 AR - 31326  
ROGER PHARAND STREET  
DEDICATED BY BY-LAW 2018-343 INST. NO. OCL2008022

PIN 14563-3349

PART 6 AR - 31326

PART 7 AR - 31326

PART 13 AR - 31326

LOT 1

PART 1 AR-31858

PART 5 AR-34739  
PIN 14563 - 3947

EDGE/TREES

EDGE/TREES

EDGE/TREES

EDGE/TREES

PART 1 AR-31296  
MOELLA LECTLAIR WAY  
DEDICATED BY BY-LAW 2018-345 INST. NO. OCL2008022

PART 2 AR-31296  
PIN 14563-3349

PART 3 AR-31296

PART 4 AR-31296

PART 12 AR-31296


PART 1 AR-31858

EDGE/TREES

EDGE/TREES

EDGE/TREES

EDGE/TREES

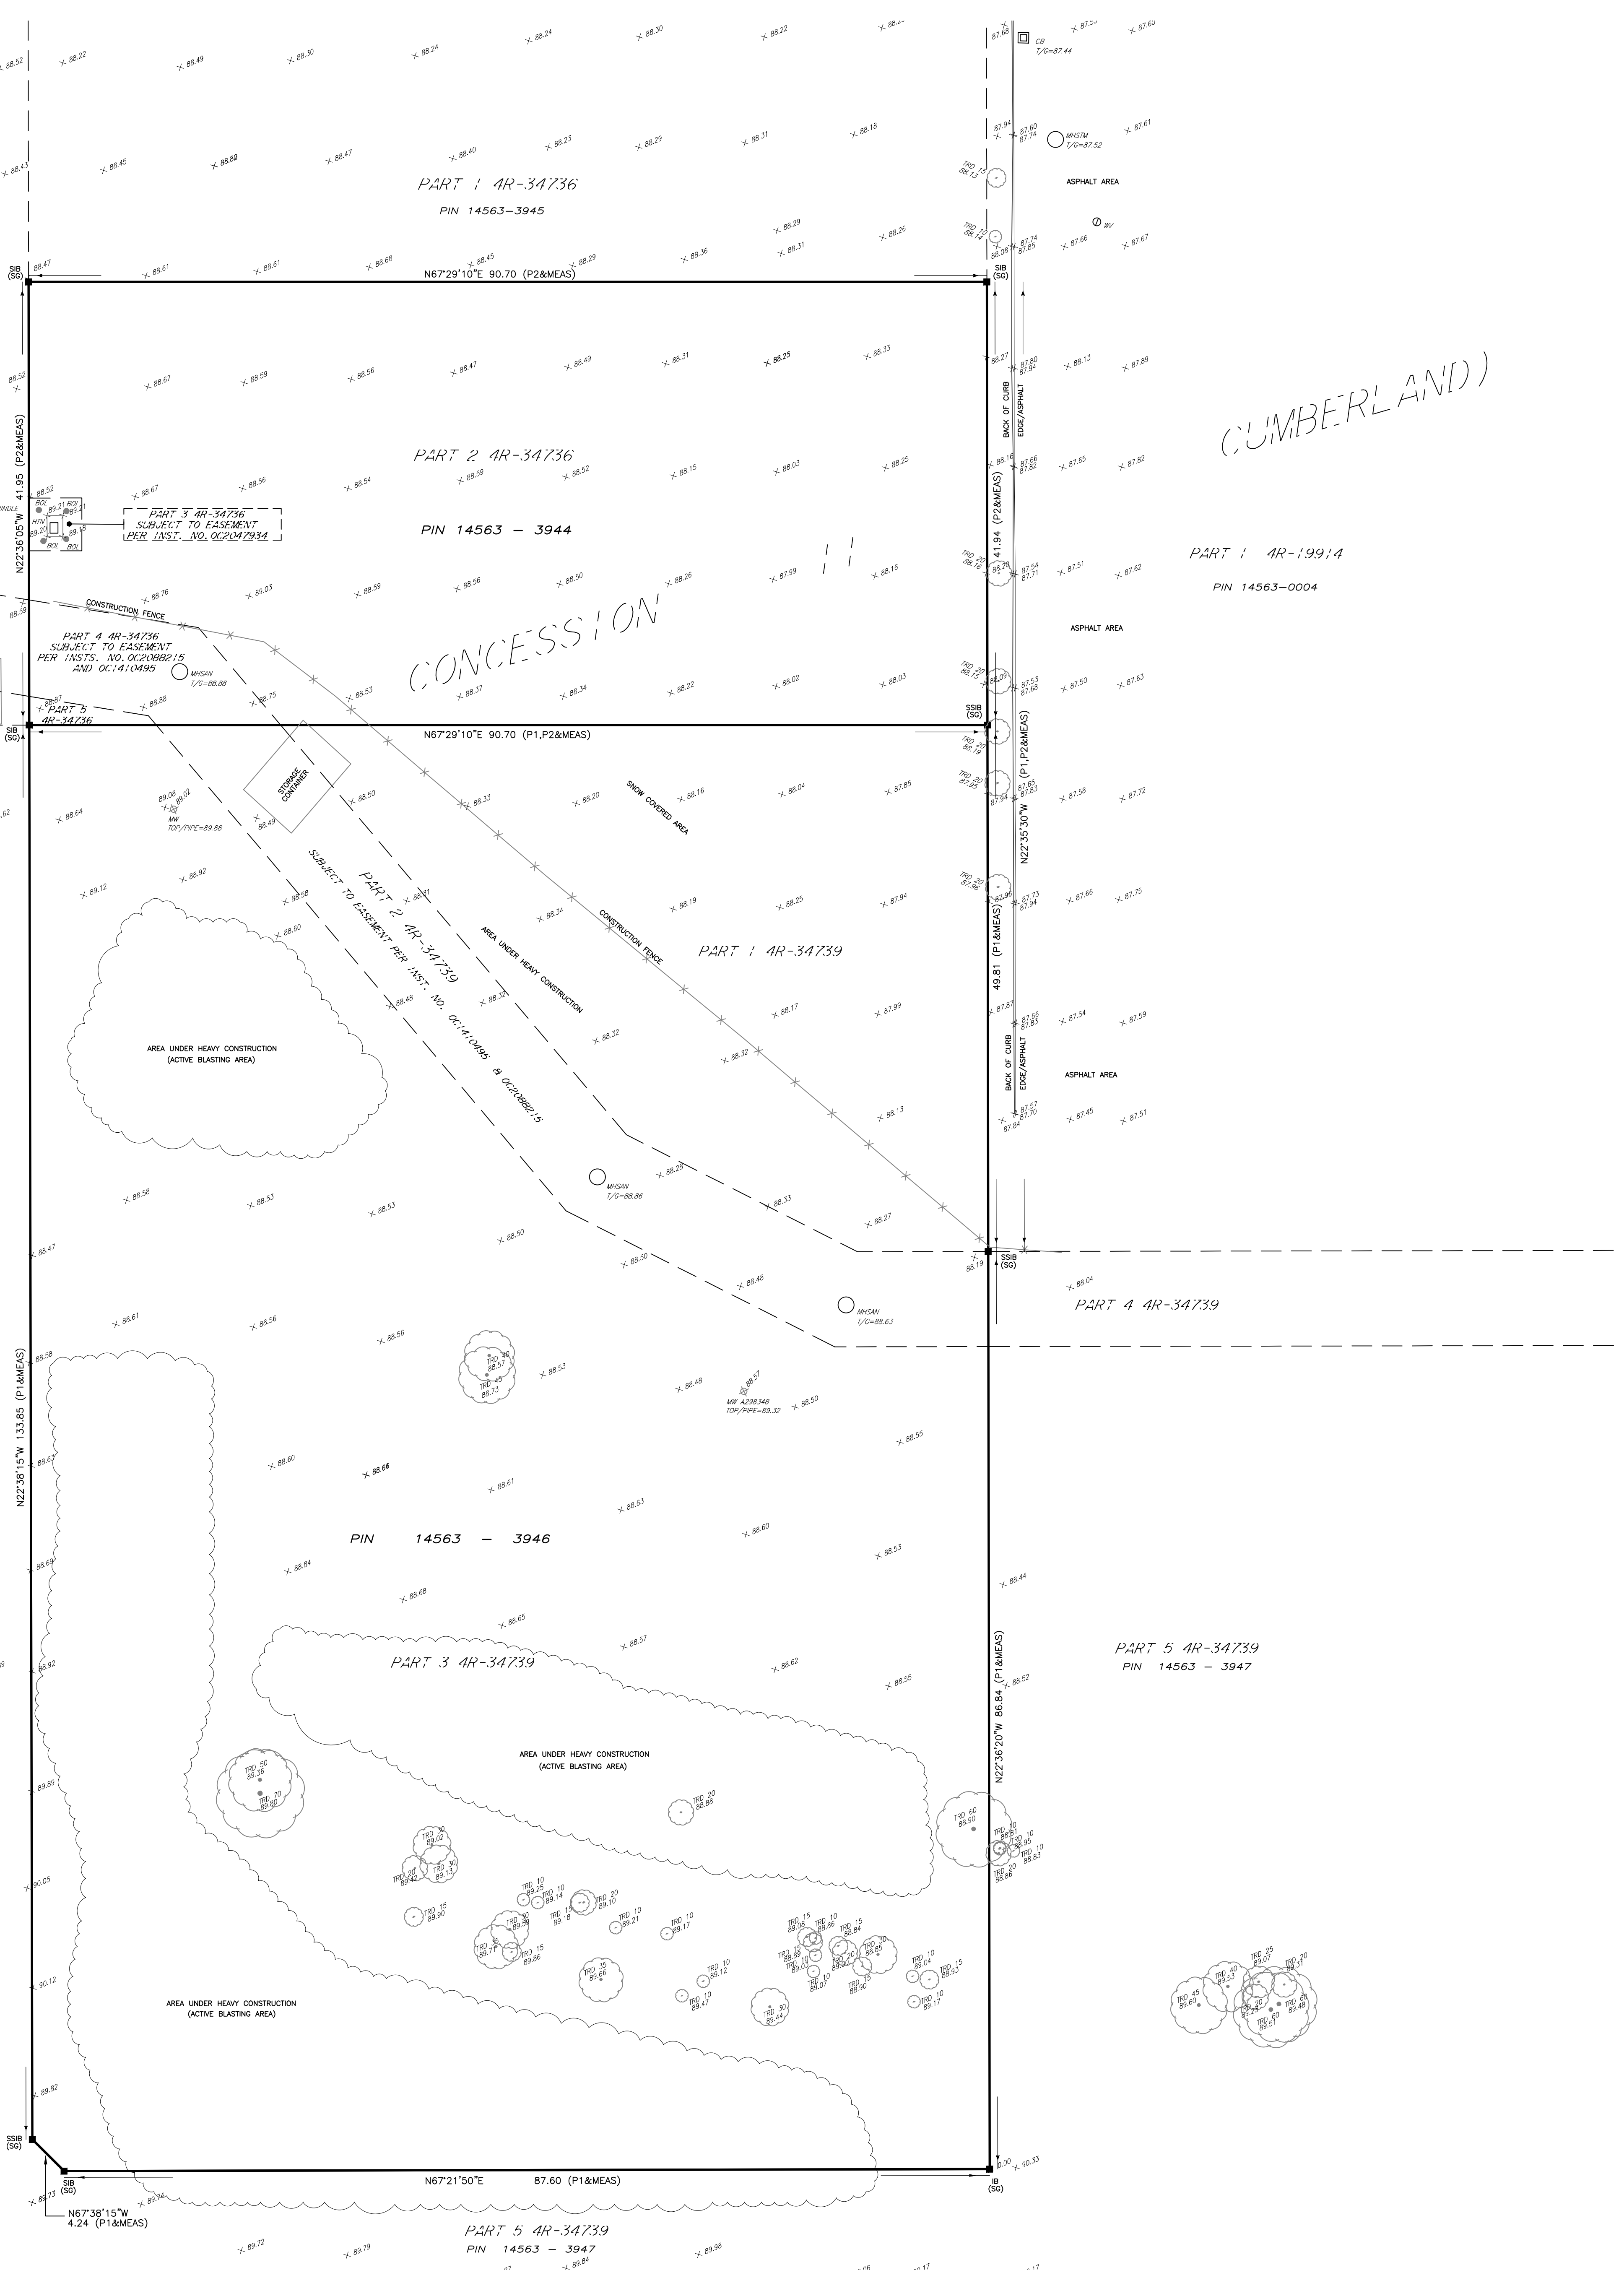

© Copyright 2023 Stantec Geomatics Ltd. The reproduction, alteration or use of this  
REPORT in whole or in part without the express permission of Stantec Geomatics Ltd.  
is STRICTLY PROHIBITED.

TOPOGRAPHIC PLAN OF SURVEY  
**PART OF LOT 1  
CONCESSION 11**  
(GEOGRAPHIC TOWNSHIP OF CUMBERLAND )  
**CITY OF OTTAWA**

Scale 1:300  
0 5 10 15 20 METRES

**METRIC CONVERSION**

DISTANCES AND COORDINATES SHOWN ON THIS PLAN ARE IN METRES  
AND CAN BE CONVERTED TO FEET BY DIVIDING BY 0.3048

**BEARING NOTE**

BEARINGS ARE GRID, DERIVED FROM CAN-NET VRS NETWORK GPS OBSERVATIONS ON NCC  
HORIZONTAL CONTROL MONUMENTS 1972005 AND 19680191, CENTRAL MERIDIAN, 76° 30'  
WEST LONGITUDE MTW ZONE 9, NAD83 (ORIGINAL).

19773035 N:500640.42 E:324888.04  
19680191 N:503354.24 E:388044.94

**ELEVATION NOTE**

ELEVATIONS SHOWN HEREON ARE GEODETIC [CGVD-1928:1978] AND ARE DERIVED FROM  
VERTICAL CONTROL MONUMENT No. 00119630229 HAVING AN ELEVATION OF 86.120 m.

**LEGEND (IF APPLICABLE)**

SYMBOL	DENOTES	FOUND MONUMENTS
■	IB	SET MONUMENTS
■	IBP	IRON BAR
■	IBS	ROUND IRON BAR
■	ISB	STANDARD IRON BAR
■	ISBIB	SHORT STANDARD IRON BAR
■	CC	CUT CROSS
■	CP	CONCRETE PIN
■	WIT	WITNESS
■	PIN	PROPERTY IDENTIFICATION NUMBER
■	MEAS	MEASURED
■	INST	INSTRUMENT
■	PROP	PROPORTIONED
■	OJ	ORIGIN UNKNOWN
■	SG	STANTEC GEOMATICS LTD.
■	P1	PLAN AR-34739
■	P2	PLAN AR-34736
■	ACU	AIR CONDITIONING UNIT
■	AV	ANCHOR
■	AP	AIR PUMP
■	ANT	ANTENNA
■	BH	BOREHOLE
■	BB	BOREHOLE
■	BBB	BOREHOLE
■	BW	BRIKE BLOCK
■	BENCH	BENCH
■	BOL	BOLLARD
■	BOUL	BOULDER
■	CB	CATCH BASIN
■	DCB	DOUBLE CB
■	CBMH	CB MANHOLE
■	DCBMH	DOUBLE CB MANHOLE
■	SCB	SIDE INLET CB
■	CHM	CHIMNEY
■	CO	CLEAN OUT
■	CSV	CURB STOP VALVE
■	DRN	DRAIN
■	EPOST	ELECTRICAL OUTLET
■	FP	FLAG POLE
■	FL	FLOOD LIGHT
■	FTF	FUEL TANK FILLER CAP
■	GC	GARBAGE CAN
■	GFL	PIPE FLANGE (GAS)
■	GFP	GAS FUEL PUMP
■	GP	POLE GUYWIRE
■	GSR	GAS SERVICE REGULATOR
■	GV	GAS VALVE
■	HIC	HICKENBOTTOM
■	HDS	HEADSTONE
■	HLS	HYDRO LIGHT STANDARD
■	HM	HYDRO METER
■	HTW	HYDRO TRANSFORMER
■	HW	HAND WELL
■	HYD	FIRE HYDRANT
■	JCB	JUNCTION BOX
■	LS	LIGHT STANDARD
■	MB	MAILBOX
■	MP	MONITORING PIN
■	MH	MAINTENANCE HOLE UNIDENTIFIED
■	MHB	MAINTENANCE HOLE BELL
■	MHO	MAINTENANCE HOLE FIBRE OPTIC
■	MHH	MAINTENANCE HOLE HYDRO
■	MHS	MAINTENANCE HOLE SANITARY
■	MHS	MAINTENANCE HOLE STORM
■	MHT	MAINTENANCE HOLE TRAFFIC
■	MW	MONITORING WELL
■	NPB	NEWS PAPER BOX
■	OLS	LIGHT STANDARD ORNAMENTAL
■	OW	OBSERVATION WELL
■	PWM	PARKING METER
■	FLBK	PULL BOX
■	PLD	PLAQUE
■	PLR	PILLAR
■	PZ	Piezometer
■	RCL	RED LIGHT CAMERA
■	RWSL	RAILWAY SIGNAL LIGHT
■	RWS	RAILWAY SWITCH STAND
■	SAT	SATELLITE DISH
■	SCLP	SCULPTURE
■	SCP	SUMP/CATCH PIT
■	SCV	SPRINKLER CONTROL VALVE
■	SH	SPRINKLER HEAD
■	SH	SHAMOSE CONNECTION
■	SV	SIGN
■	SPWP	SOLAR PANEL
■	SPT	SEPTIC TANK LID
■	TBL	TABLE
■	TB BELL	TERMINAL BOX - BELL
■	TB CATV	TERMINAL BOX - CABLE
■	TB	TRAFFIC CONTROL BOX
■	TFT	TEST PIT
■	TSL	TRAFFIC SIGNAL LIGHT
■	UMB	MARKER BELL UNDERGROUND
■	UMC	MARKER CABLE UNDERGROUND
■	UMG	MARKER GAS UNDERGROUND
■	UMD	MARKER OIL UNDERGROUND
■	UP	UTILITY POLE
■	VB	VALVE BOX
■	VC	VALVE CHAMBER
■	WV	WATER VALVE
■	WV	WATER VALVE
■	WV	TREE STUMP
■	TRC_cm	TREE CONIFEROUS (D.B.H. SHOWN)
■	TRD_cm	TREE DECIDUOUS (D.B.H. SHOWN)

**SURVEYOR'S CERTIFICATE**

I CERTIFY THAT:  
1. THIS SURVEY AND PLAN ARE CORRECT AND IN ACCORDANCE WITH THE SURVEYS ACT.  
THE SURVEYORS ACT AND THE REGULATIONS MADE UNDER THEM.  
2. THE SURVEY WAS COMPLETED ON THE 14th DAY OF FEBRUARY, 2023.

Feb. 16, 2023  
DATE

*Francis Lau*  
FRANCIS LAU  
ONTARIO LAND SURVEYOR

SRO MAP COORD = 383096, 503440

**Stantec**  
CANADA LANDS SURVEYORS  
ONTARIO LAND SURVEYORS  
1331 CUTHBERT AVENUE SUITE 300  
OTTAWA, ONTARIO K2C 3G4  
TEL: 613.722.4400  
stantec.com

DRAWN: ME CHECKED: FL [M]: FL [M]: CA [M] FIELD: CA [M] PROJECT NO: 161614684-111