





LIGHT FIXTURE SCHEDULE	
TYPE	DESCRIPTION
	LUMINAIRE ASSEMBLY CONSISTING OF A SINGLE(1) LED LUMINAIRE WITH A TYPE III DISTRIBUTION PATTERN, HOUSE SIDE SHIELD, 120V OUTDOOR USE BALLAST ON A GOOSE NECK ARM, ON A DIRECT BURIED 1" ABOVE GRADE OCTAGONAL TAPERED CONCRETE POLE. COLOUR OF FINISH OF HEADPOLE TO BE SELECTED BY ARCHITECT/OWNER. LAMPS SHALL BE SUPPLIED WITH THE FIXTURE. FIXTURE TO HAVE FLAT LENS, BE FULL CUT OFF AND DARK SKY FRIENDLY. SOLERA CORP CAT.# APL-24-60W-30K-UNV-GN-CG-TY3-TCO/DCO-CC
	LUMINAIRE ASSEMBLY CONSISTING OF A SINGLE(1) LED LUMINAIRE WITH A TYPE IV DISTRIBUTION PATTERN, HOUSE SIDE SHIELD, 120V OUTDOOR USE BALLAST ON A GOOSE NECK ARM, ON A DIRECT BURIED 1" ABOVE GRADE OCTAGONAL TAPERED CONCRETE POLE. COLOUR OF FINISH OF HEADPOLE TO BE SELECTED BY ARCHITECT/OWNER. LAMPS SHALL BE SUPPLIED WITH THE FIXTURE. FIXTURE TO HAVE FLAT LENS, BE FULL CUT OFF AND DARK SKY FRIENDLY. SOLERA CORP CAT.# APL-24-60W-30K-UNV-GN-CG-TY4-TCO/DCO-CC
	A 30" HIGH ALUMINUM FIXTURE WITH WEATHERPROOF SILICONE GASKET SEAL FOR ALL WEATHER PROTECTION. BOLLARD SHALL BE CW FN-16.8W-4QD-NV, 3000K, BOLLARD WITH POLE COVER TO BE MOUNTED ON A 6" HIGH CONCRETE BASE (CLASSICA 305R). CUSTOM COLOUR TO ARCHITECT'S SELECTION. SOLERA CORP CAT.# SRB8F-20W30K-UNV-ABT-ILO-TY5-GFR-CC



Drawing are not to be scaled. Contractor must check and verify all dimensions and conditions on the project, and must report any discrepancies to the consultants before proceeding with the work. The use of this drawing or part thereof is forbidden without the written approval of the consultants.

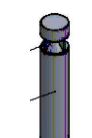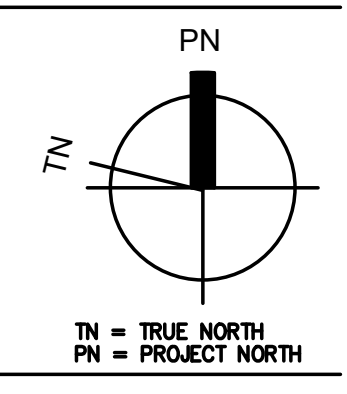

Issued For:

1	ISSUED FOR COORDINATION	12/14/2022
2	ISSUED FOR COORDINATION	02/03/2023
3	ISSUED FOR SPA	02/10/2023

No.	Description	Date
Revision Schedule		
Project Title		
Project Description		
ORLEANS GARDENS		
Location		
1615 Orléans Blvd. Orléans, ON K1C 7E2		
Client		
NORTH AMERICAN DEVELOPMENT GROUP		
Project No. 22-000-257		
Scale As Noted		
Drawn By BD		
Checked By BK		
ELECTRICAL PHOTOMETRIC SITE PLAN		
Sheet Title		
BLOCKS A, B, C & D		