



- 1. All measurements in millimeters unless specified otherwise. Do not scale drawing. All drawings to be read in conjunction with written specifications.
- 2. Copyright reserved. This drawing is the exclusive property of CSW Landscape Architects Ltd. and
- 3. This Drawing may not be used for construction until signed by the landscape architect. It is the
- responsibility of the contractor to: check and verify all dimensions on site;
- report all errors and/or omissions to the landscape architect;
- comply with all pertinent codes and by-laws; check and verify locations of all underground services with all local utilities prior to any
- 4. Proposed grades are to be read in conjunction with landscape, architectural, and engineering drawings. Report any discrepancies to the

١	7	RE-ISSUED FOR SPA	21 FEB 2023
١	6	ISSUED FOR COORDINATION	02 FEB 2023
١	5	RE-ISSUED FOR SPA	21 DEC 2022
١	4	RE-ISSUED FOR SPA	15 SEPT 2022
١	3	ISSUED FOR SPA	19 APR 2022
ı	2	ISSUED FOR COORDINATION	11 APR 2022
١	1	ISSUED FOR COORDINATION	11 MAR 2022
ı	No.	Revision	Date

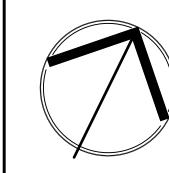

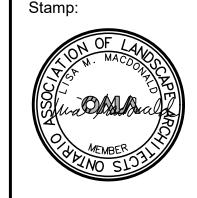



Urban Design Site Planning

Project Management

Recreation and Park Planning

319 McRae Avenue, Suite 502, Ottawa, Ontario, K1Z 0B9 Tel: (613) 729-4536








ZIBI BLOCK 204

Chaudière Island West OTTAWA, ONTARIO

Drawing:

## LANDSCAPE ENLARGEMENT NORTH SIDE

		9
Scale:	Date:	22
1:100	March 2022	12-
Design By:	Drawn By:	20
SC/SMc	SMc	D0
Project Number:	Sheet Number:	
1981-20	L1.2	

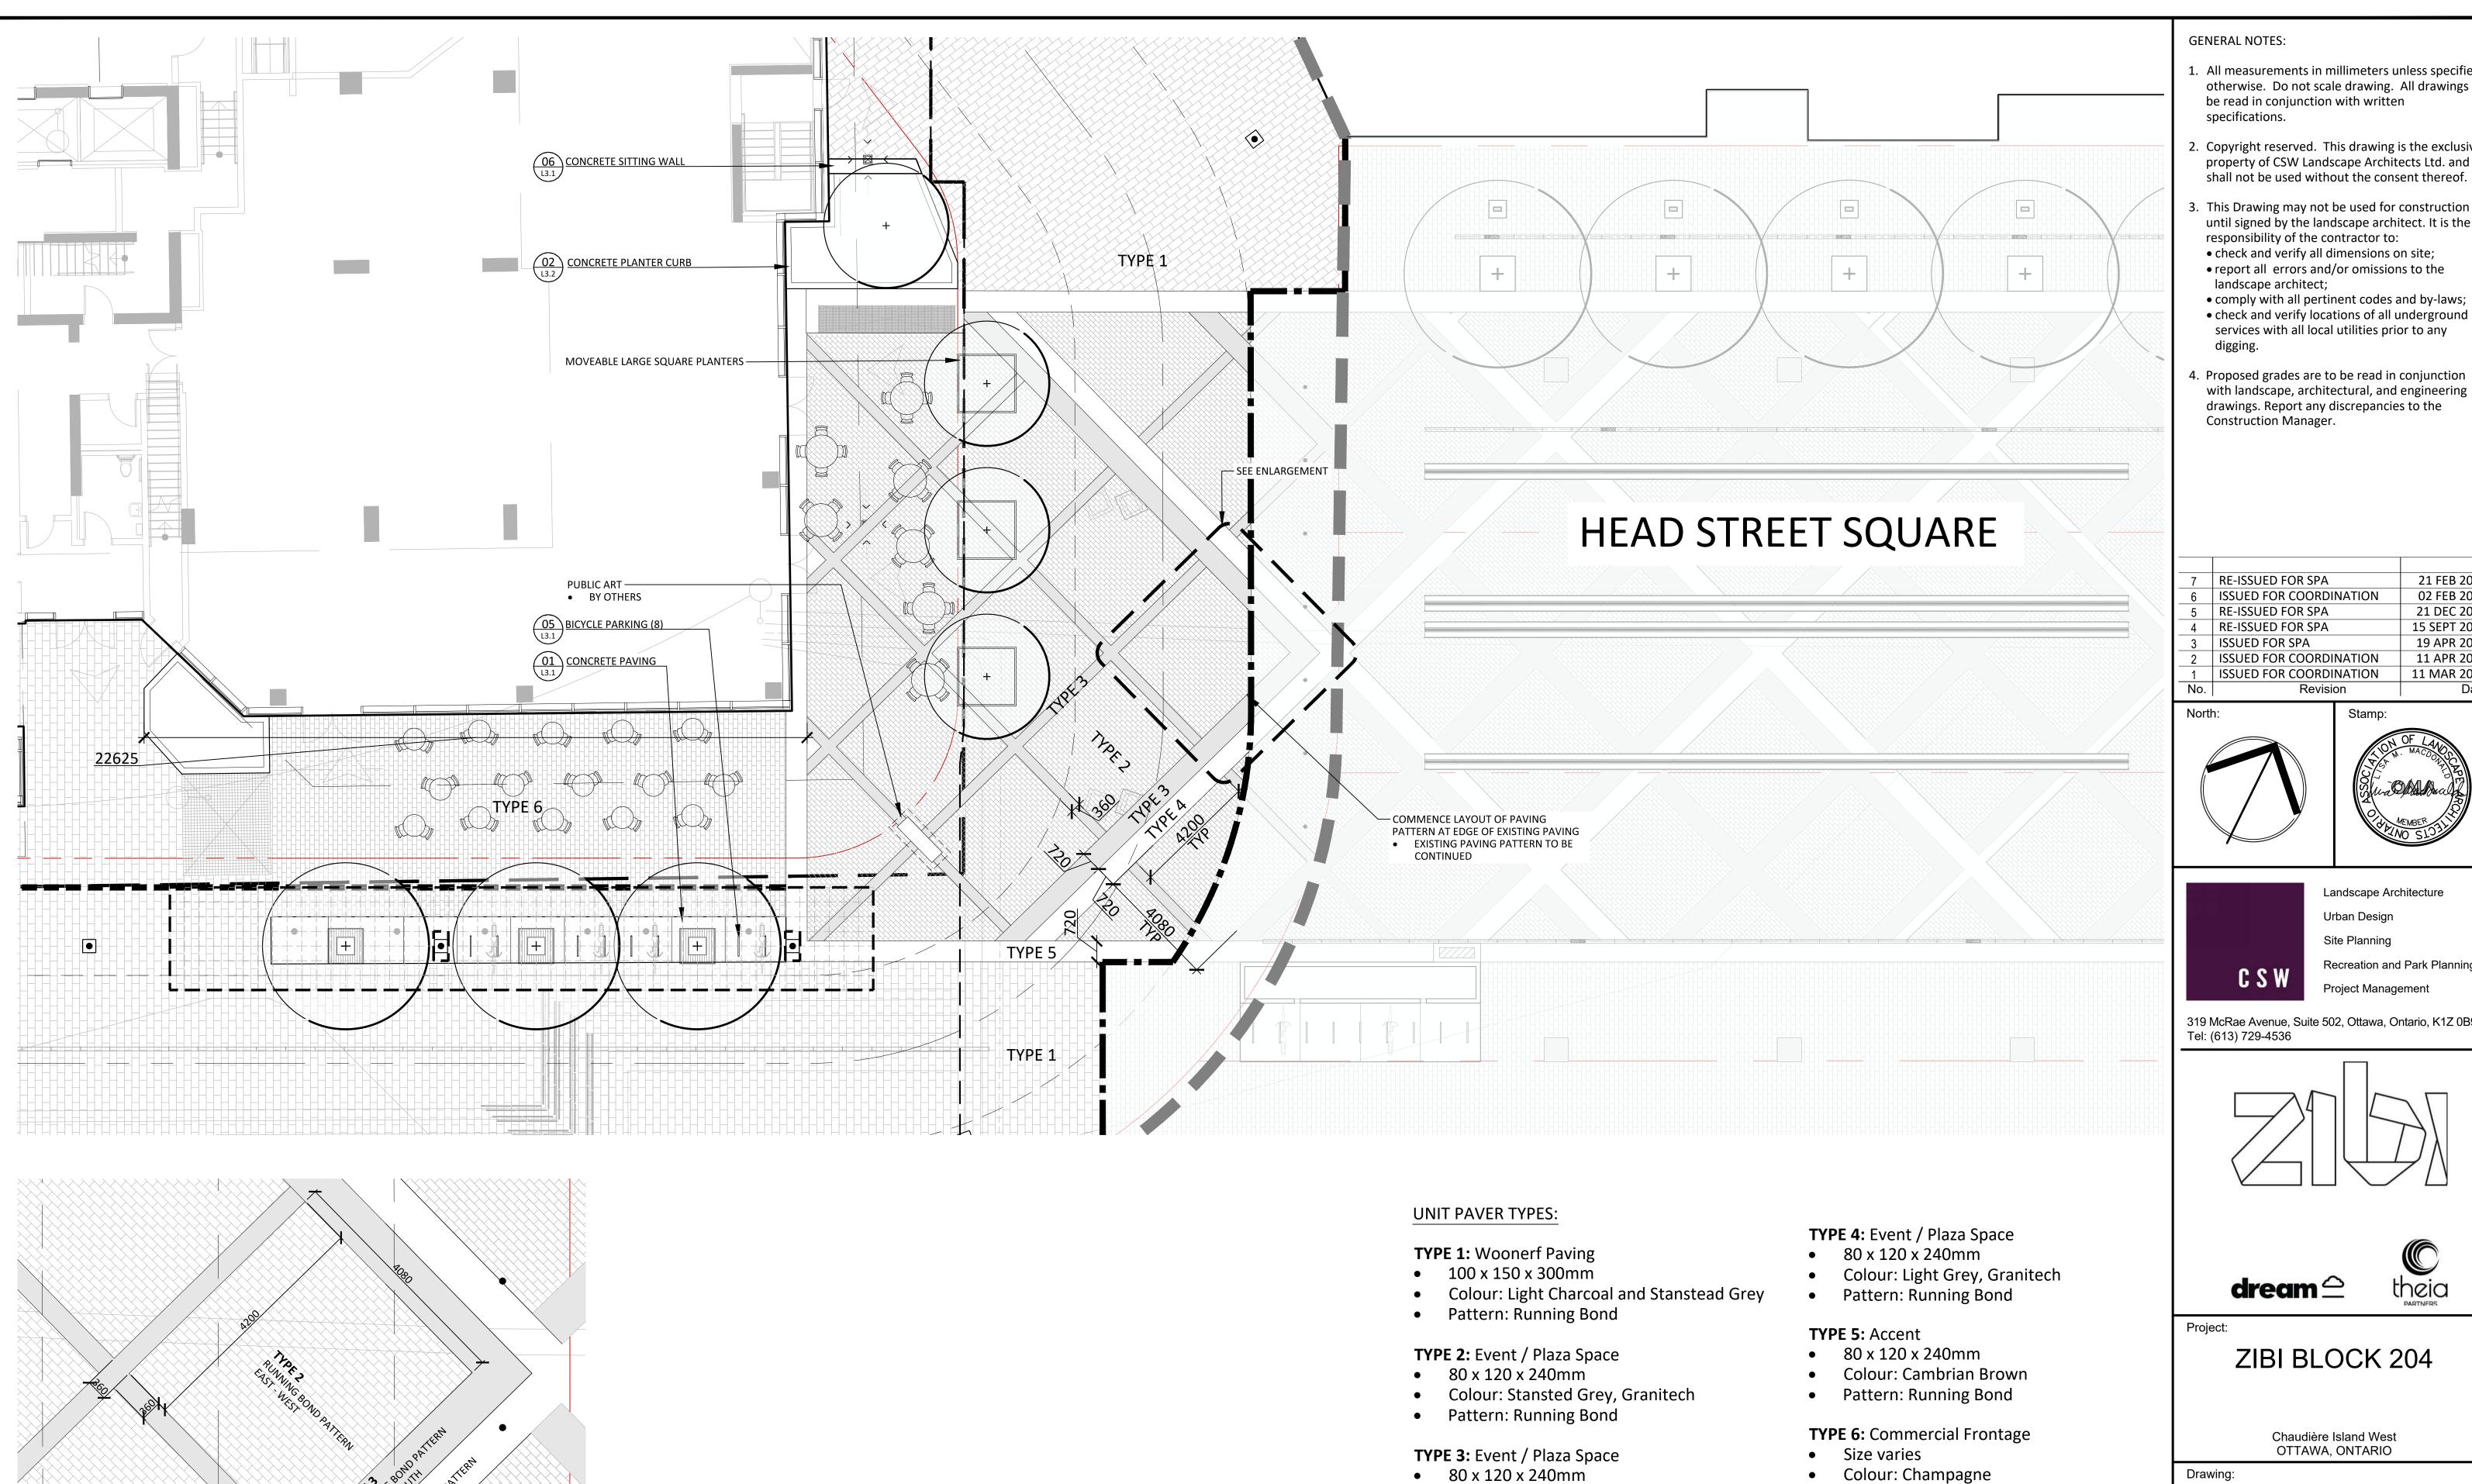


PAVING PATTERN ENLARGEMENT


SCALE: 1:50

**GENERAL NOTES:** 

- 1. All measurements in millimeters unless specified otherwise. Do not scale drawing. All drawings to be read in conjunction with written specifications.
- 2. Copyright reserved. This drawing is the exclusive property of CSW Landscape Architects Ltd. and
  - 3. This Drawing may not be used for construction until signed by the landscape architect. It is the
  - responsibility of the contractor to: check and verify all dimensions on site;
  - report all errors and/or omissions to the
  - landscape architect; comply with all pertinent codes and by-laws; check and verify locations of all underground services with all local utilities prior to any
- 4. Proposed grades are to be read in conjunction with landscape, architectural, and engineering drawings. Report any discrepancies to the Construction Manager.

7	RE-ISSUED FOR SPA	21 FEB 2023
6	ISSUED FOR COORDINATION	02 FEB 2023
5	RE-ISSUED FOR SPA	21 DEC 2022
4	RE-ISSUED FOR SPA	15 SEPT 2022
3	ISSUED FOR SPA	19 APR 2022
2	ISSUED FOR COORDINATION	11 APR 2022
1	ISSUED FOR COORDINATION	11 MAR 2022
No	Revision	Date

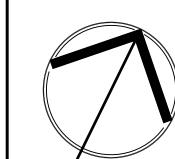

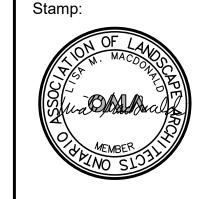




Urban Design Site Planning

Recreation and Park Planning Project Management

319 McRae Avenue, Suite 502, Ottawa, Ontario, K1Z 0B9 Tel: (613) 729-4536

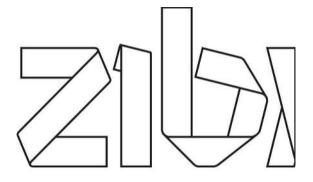





ZIBI BLOCK 204

Chaudière Island West OTTAWA, ONTARIO

Drawing:

• Pattern: Linear (to match direction of

Block 205A)

commercial frontage pavers in front of


LANDSCAPE ENLARGEMENT EAST SIDE


1, (0)	0.52	9
Scale:	Date:	22
1:100	March 2022	12-2
Design By:	Drawn By:	07-
SC/SMc	SMc	
Project Number:	Sheet Number:	
1981-20	L1.3	

Trade Contractor to confirm quantities of unit

pavers on site prior to commencement of work.


• Colour: Beige Grey, Granitech

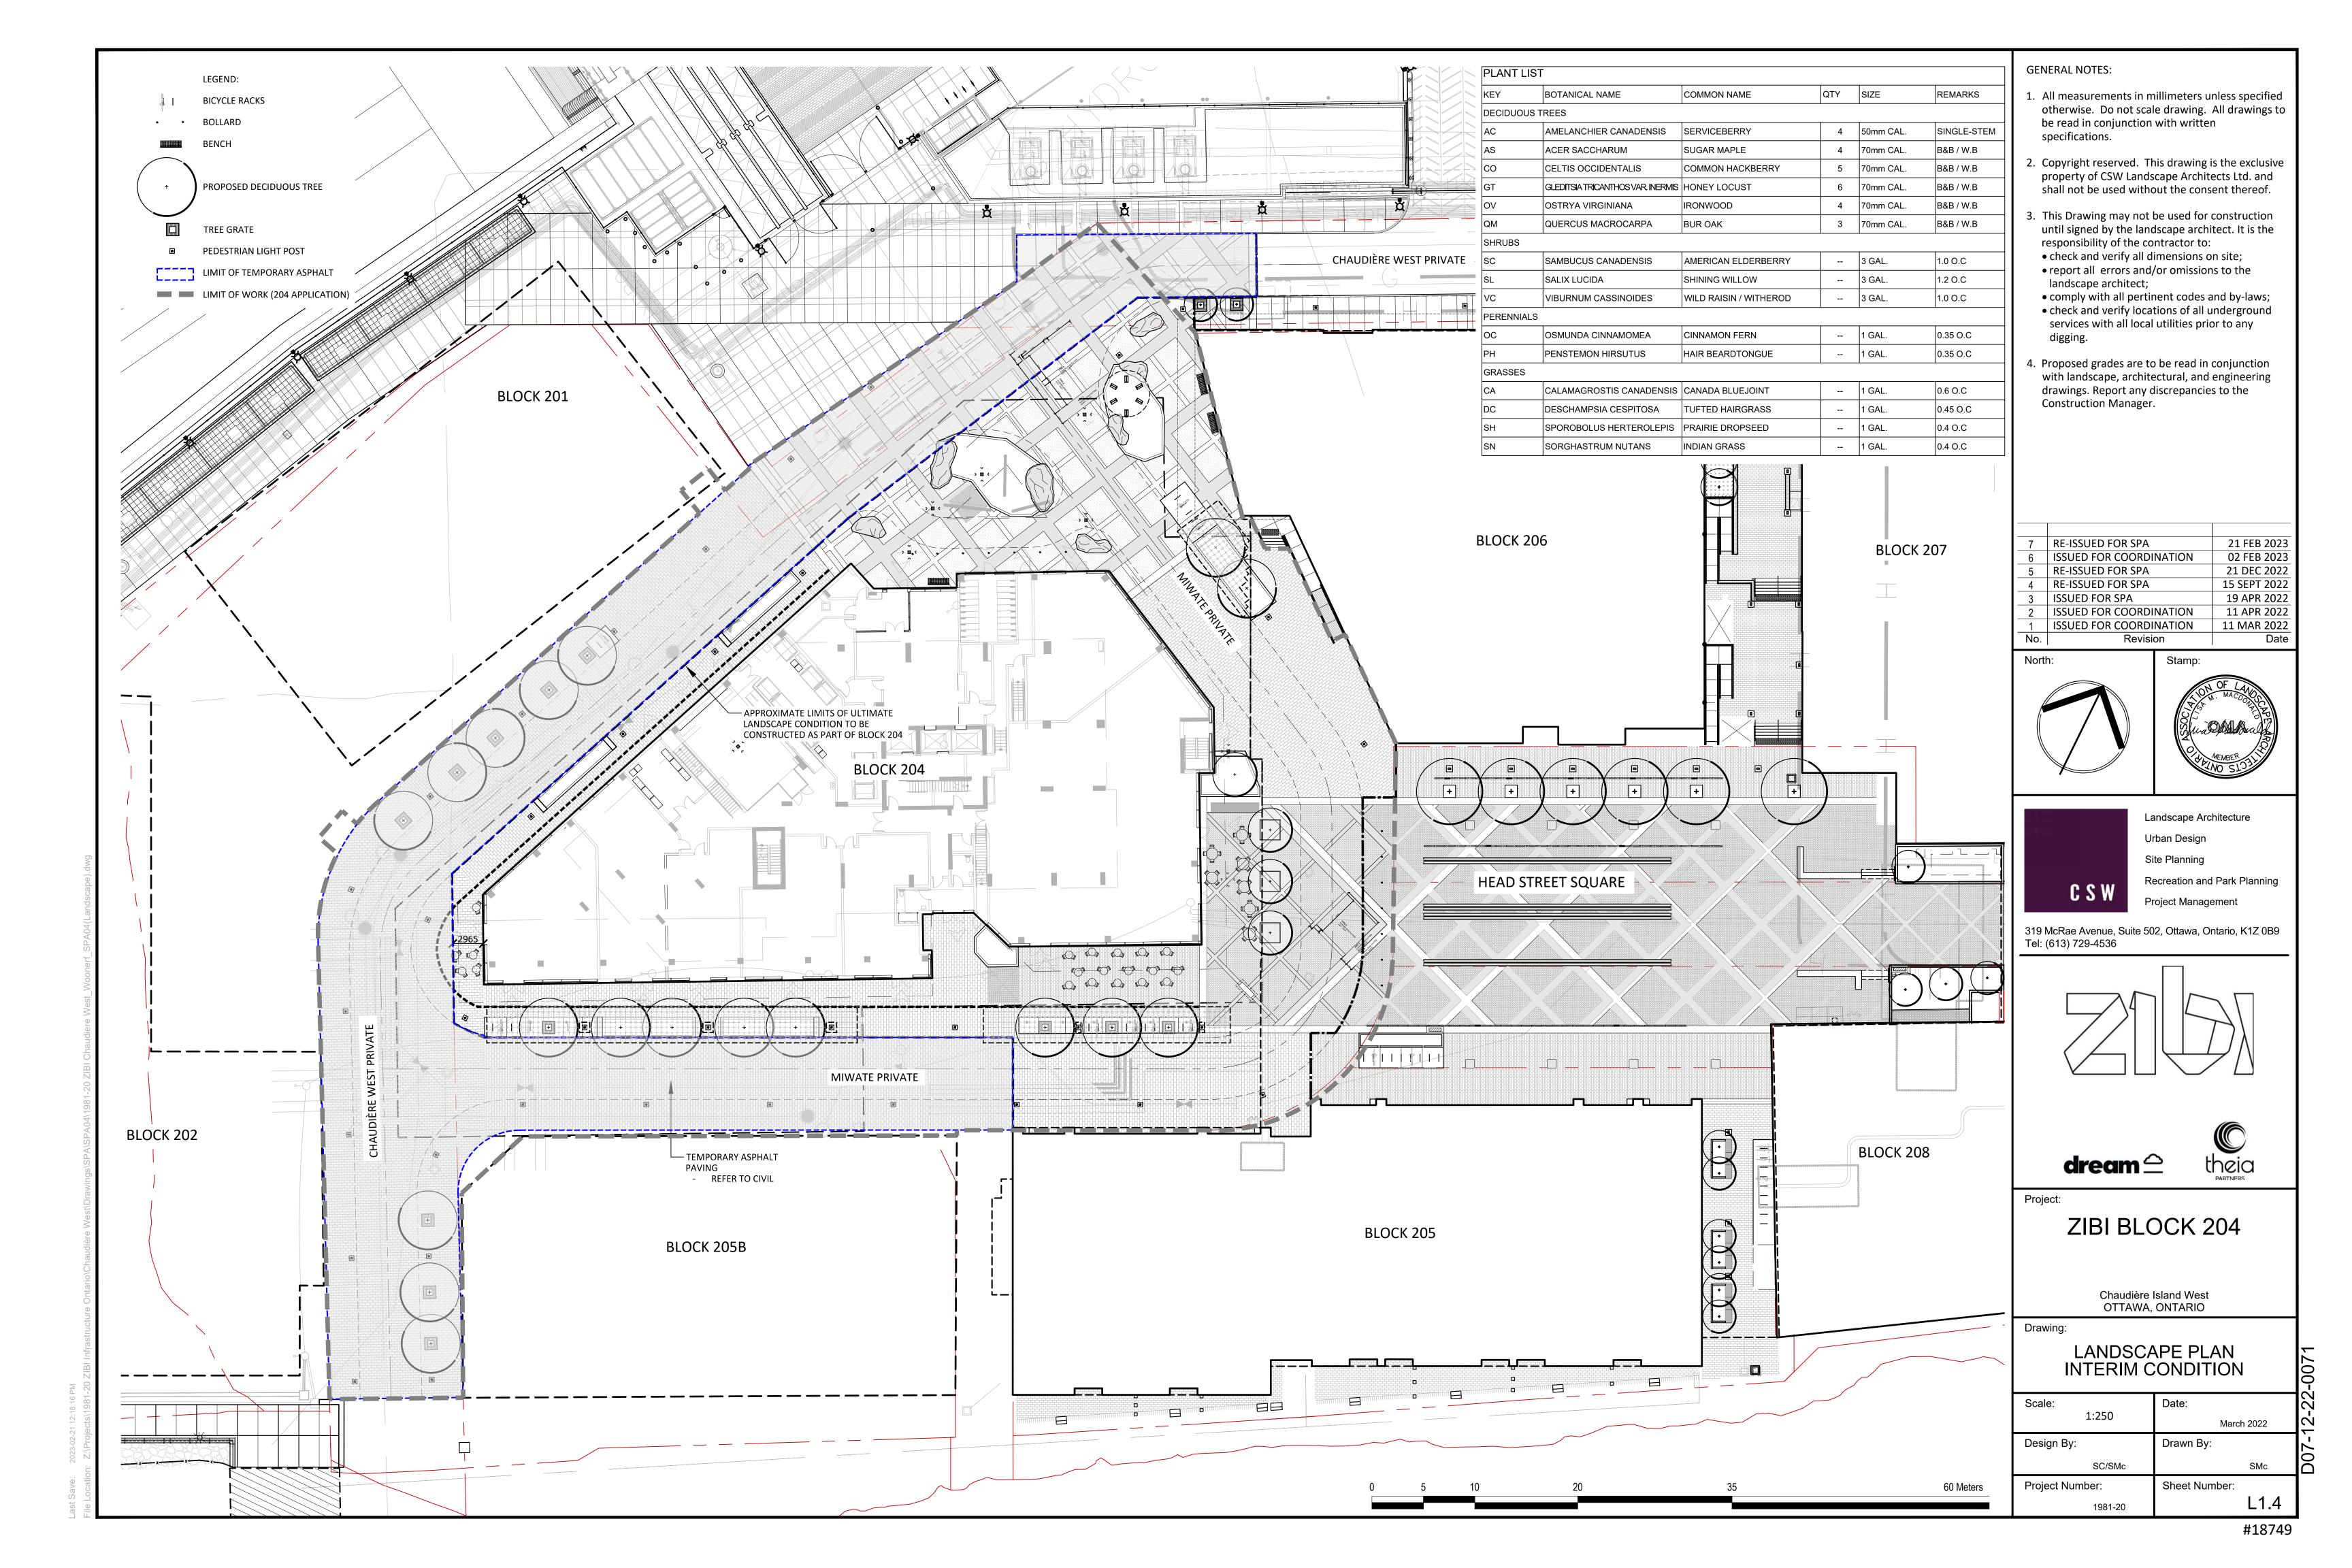


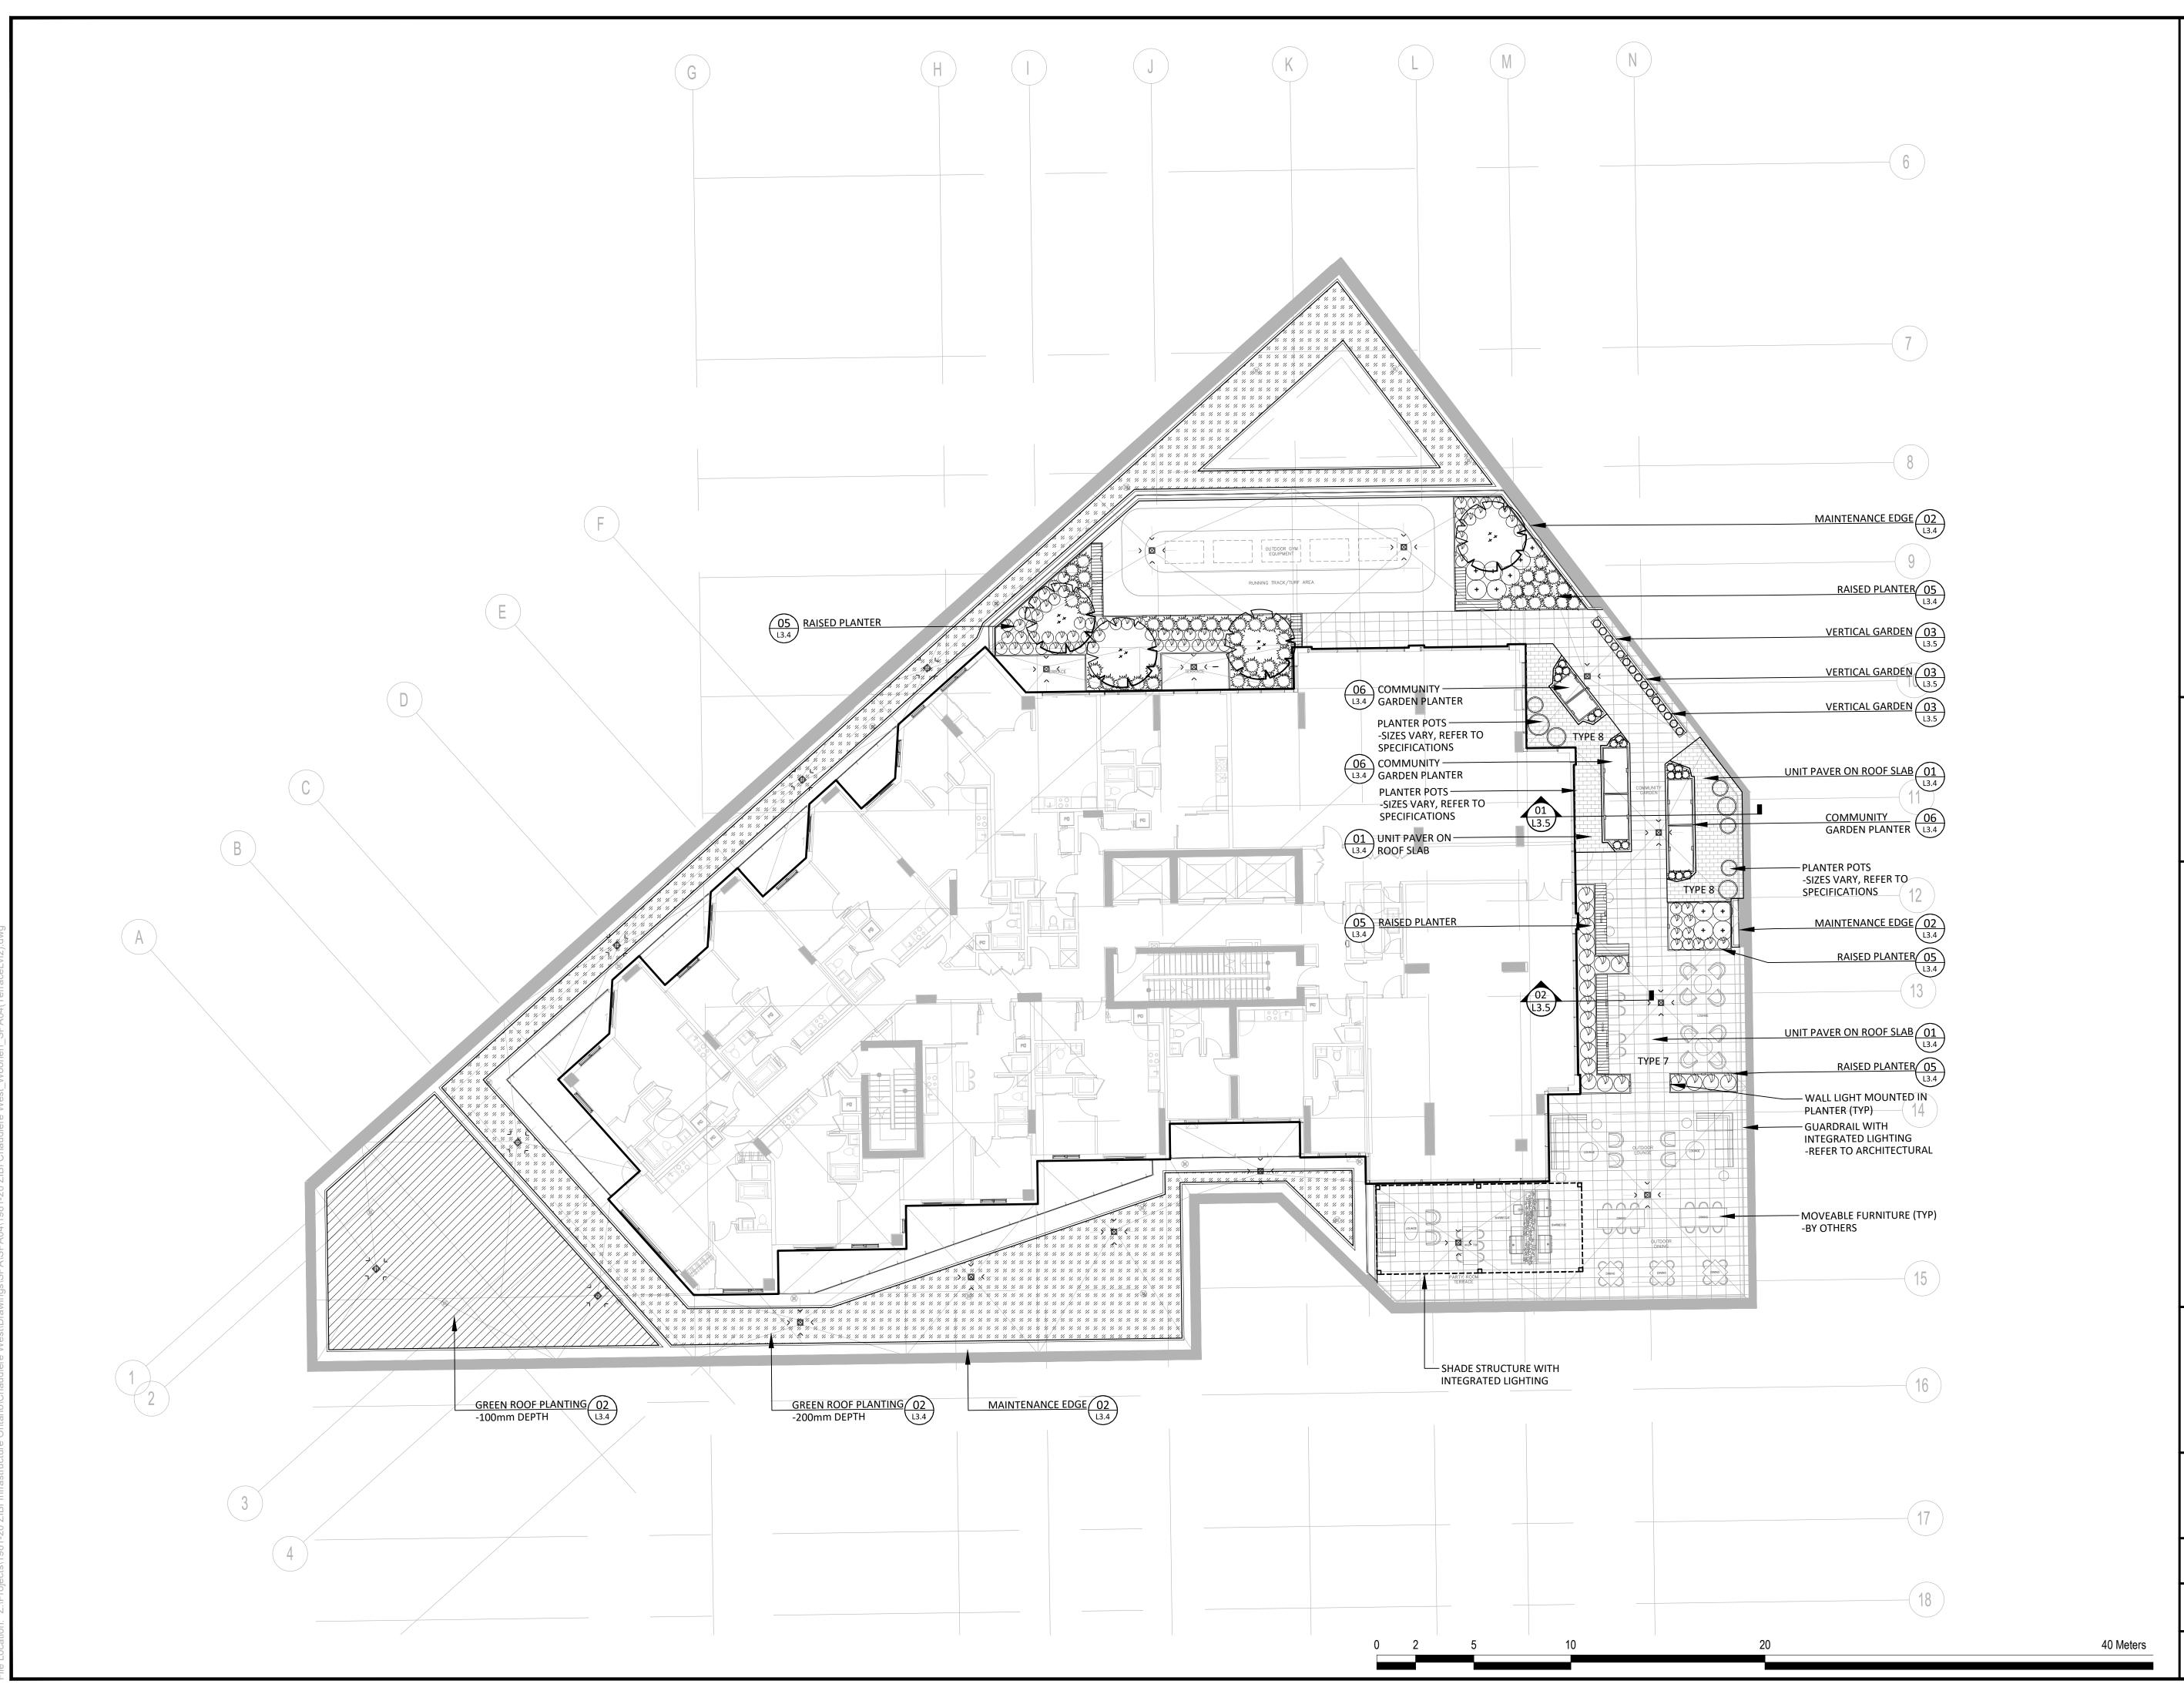

- All measurements in millimeters unless specified otherwise. Do not scale drawing. All drawings to be read in conjunction with written specifications.
- 2. Copyright reserved. This drawing is the exclusive property of CSW Landscape Architects Ltd. and shall not be used without the consent thereof.
- 3. This Drawing may not be used for construction until signed by the landscape architect. It is the
- responsibility of the contractor to:
   check and verify all dimensions on site;
   report all errors and/or omissions to the
- landscape architect;
  comply with all pertinent codes and by-laws;
  check and verify locations of all underground services with all local utilities prior to any
- Proposed grades are to be read in conjunction with landscape, architectural, and engineering drawings. Report any discrepancies to the Construction Manager.

- 1			
١	7	RE-ISSUED FOR SPA	21 FEB 2023
١	6	ISSUED FOR COORDINATION	02 FEB 2023
١	5	RE-ISSUED FOR SPA	21 DEC 2022
١	4	RE-ISSUED FOR SPA	15 SEPT 2022
١	3	ISSUED FOR SPA	19 APR 2022
١	2	ISSUED FOR COORDINATION	11 APR 2022
١	1	ISSUED FOR COORDINATION	11 MAR 2022
١	No.	Revision	Date

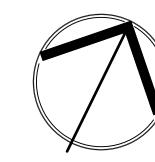

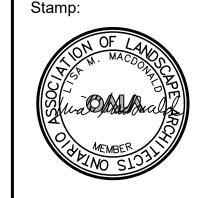




Landscape Architecture
Urban Design
Site Planning
Recreation and Park Planning

Project Management

319 McRae Avenue, Suite 502, Ottawa, Ontario, K1Z 0B9 Tel: (613) 729-4536

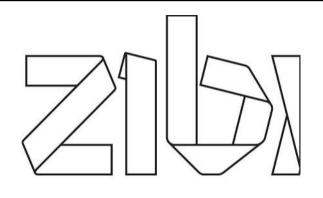





Project:


ZIBI BLOCK 204

Chaudière Island West OTTAWA, ONTARIO

Drawing:

## LANDSCAPE PLAN SECOND LEVEL

		<b> </b>
Scale:	Date:	22
1:150	March 2022	12-
Design By:	Drawn By:	<u>-</u> _
LM	sw	
Project Number:	Sheet Number:	
1981-20	L2.1	

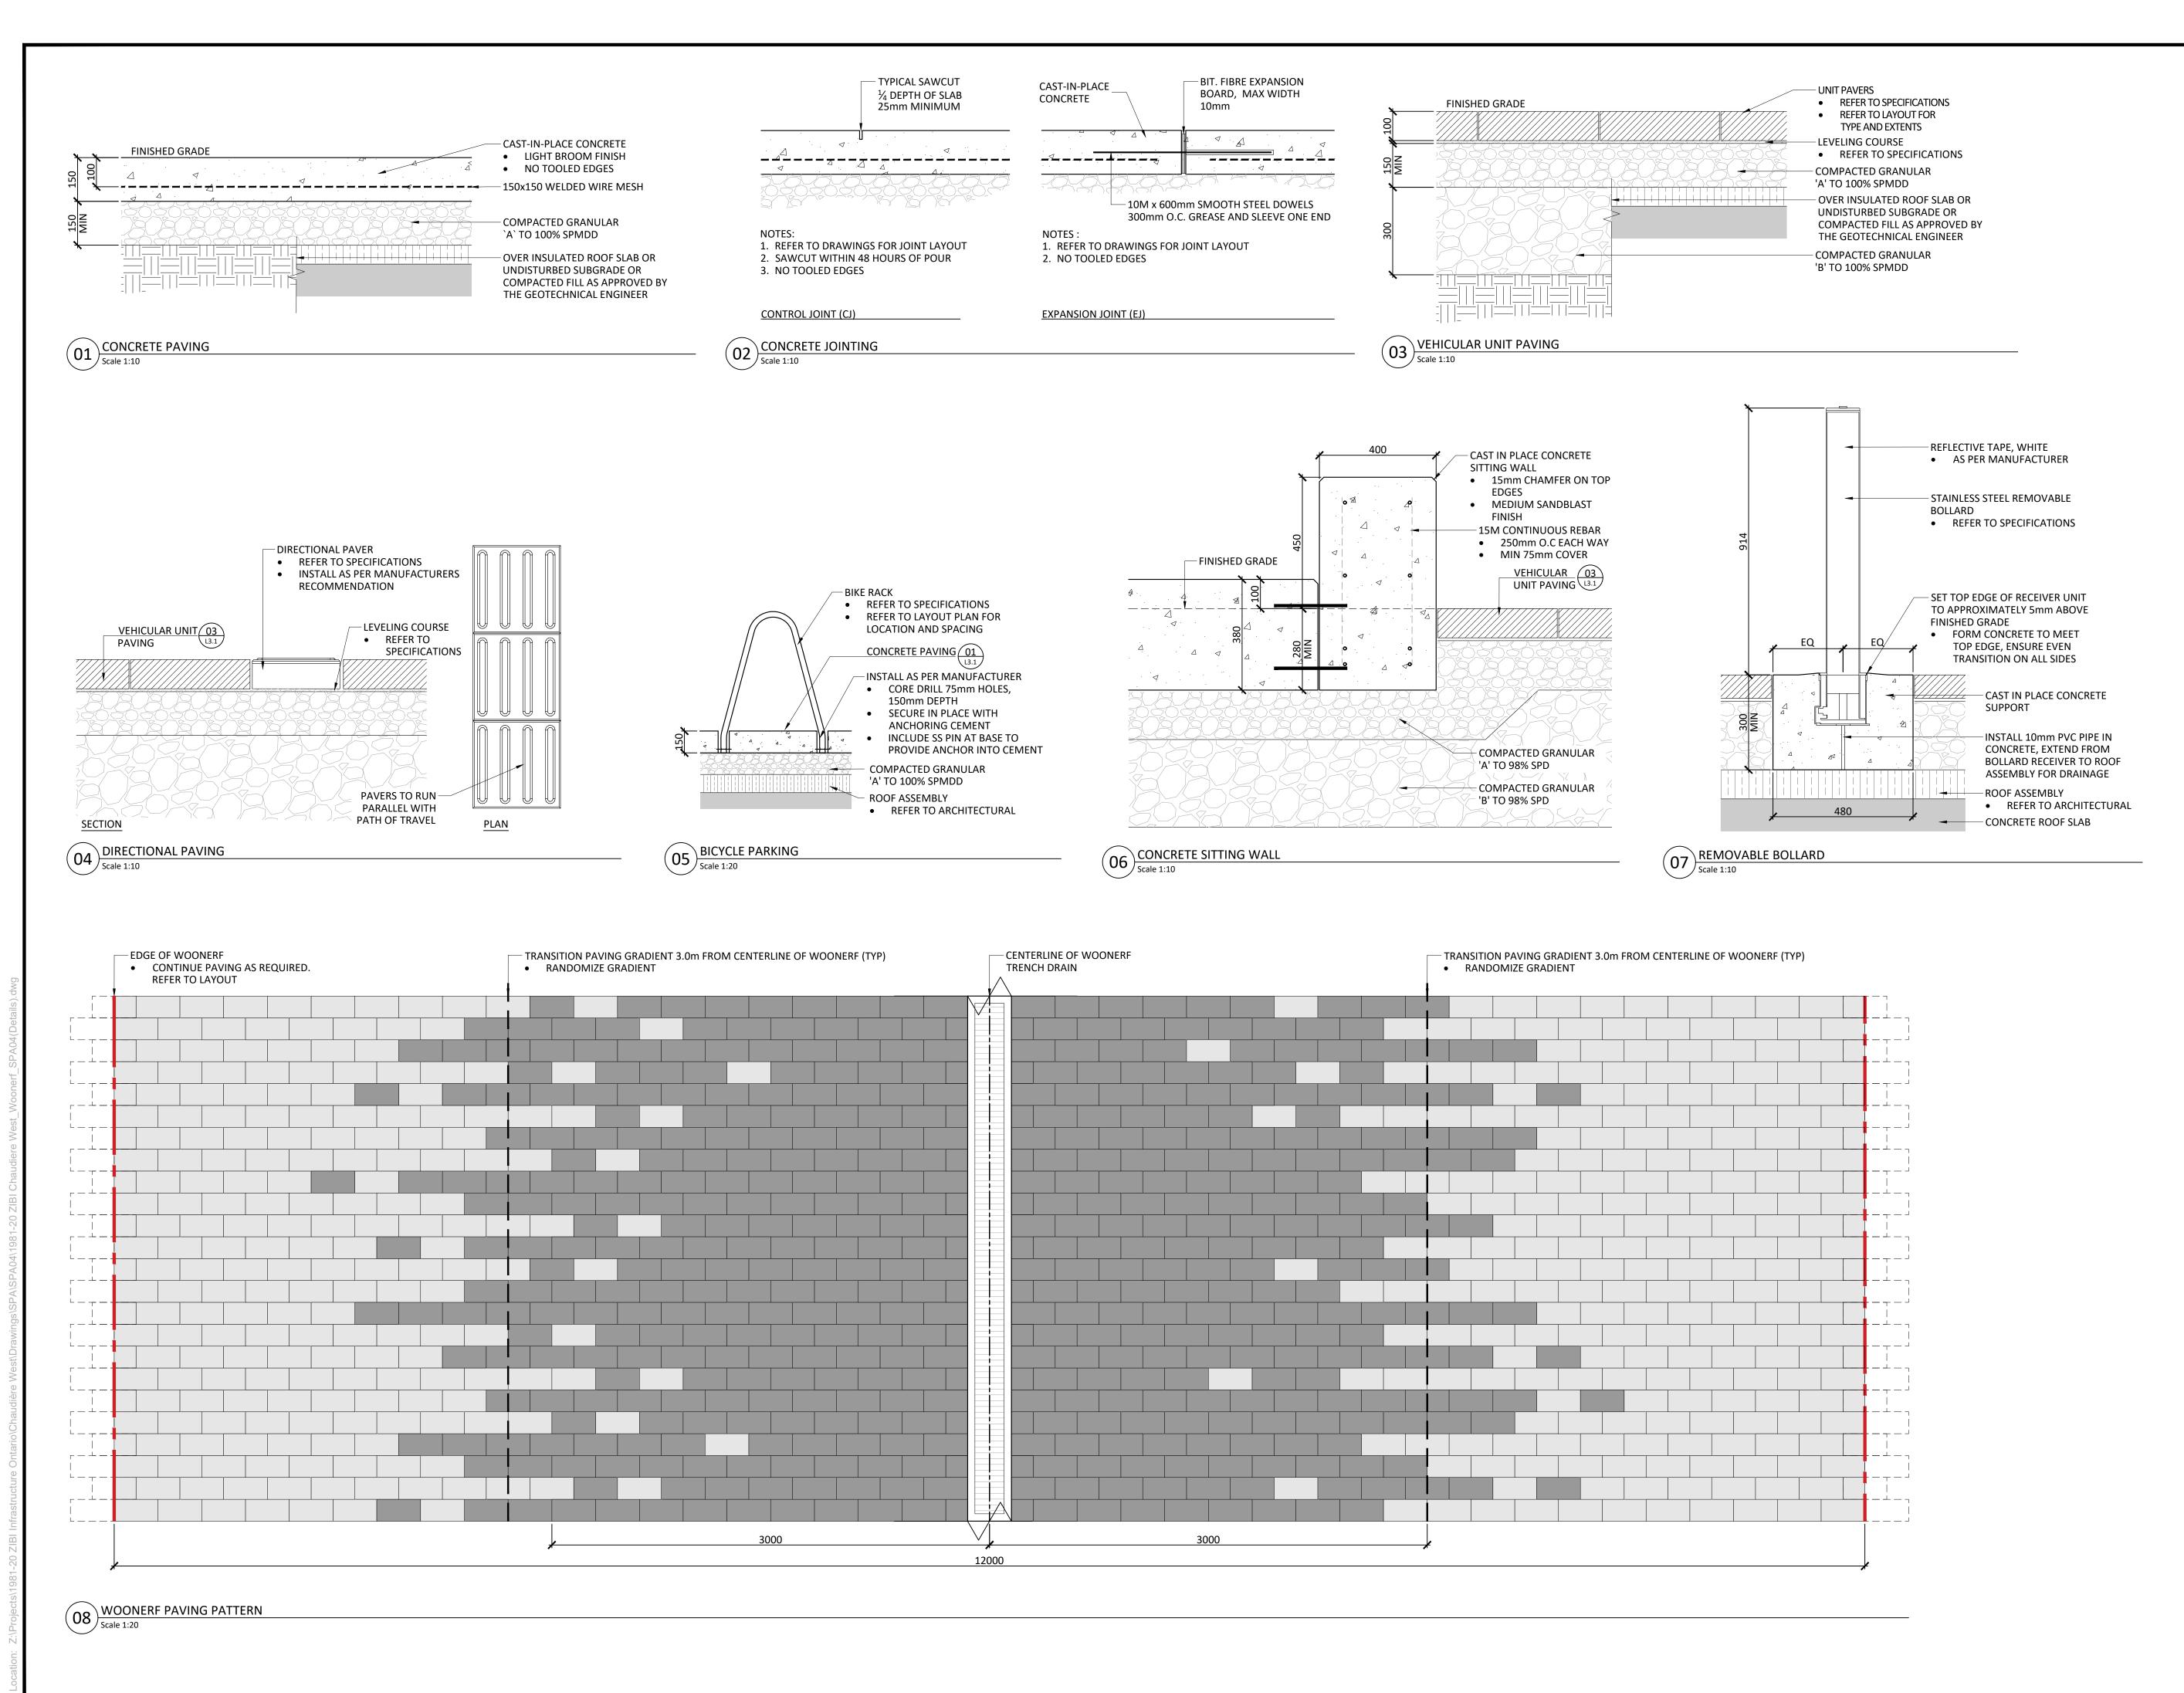

- 1. All measurements in millimeters unless specified otherwise. Do not scale drawing. All drawings to be read in conjunction with written specifications.
- 2. Copyright reserved. This drawing is the exclusive property of CSW Landscape Architects Ltd. and
- 3. This Drawing may not be used for construction until signed by the landscape architect. It is the

shall not be used without the consent thereof.

- responsibility of the contractor to: check and verify all dimensions on site;
- report all errors and/or omissions to the landscape architect;
- comply with all pertinent codes and by-laws; check and verify locations of all underground services with all local utilities prior to any
- 4. Proposed grades are to be read in conjunction with landscape, architectural, and engineering drawings. Report any discrepancies to the Construction Manager.

ı			
١	7	RE-ISSUED FOR SPA	21 FEB 2023
١	6	ISSUED FOR COORDINATION	02 FEB 2023
ı	5	RE-ISSUED FOR SPA	21 DEC 2022
ı	4	RE-ISSUED FOR SPA	15 SEPT 2022
ı	3	ISSUED FOR SPA	19 APR 2022
ı	2	ISSUED FOR COORDINATION	11 APR 2022
١	1	ISSUED FOR COORDINATION	11 MAR 2022
١	No.	Revision	Date

Stamp:

North:




Recreation and Park Planning

Landscape Architecture Urban Design Site Planning

Project Management

319 McRae Avenue, Suite 502, Ottawa, Ontario, K1Z 0B9 Tel: (613) 729-4536

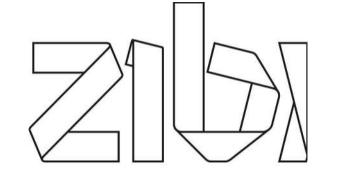






Project:

ZIBI BLOCK 204

Chaudière Island West OTTAWA, ONTARIO

Drawing:

		9
Scale:	Date:	22
AS NOTED	March 2022	12-
Design By:	Drawn By:	<u>-</u>
LM	SW	<u>D0</u>
Project Number:	Sheet Number:	
1981-20	L3.1	

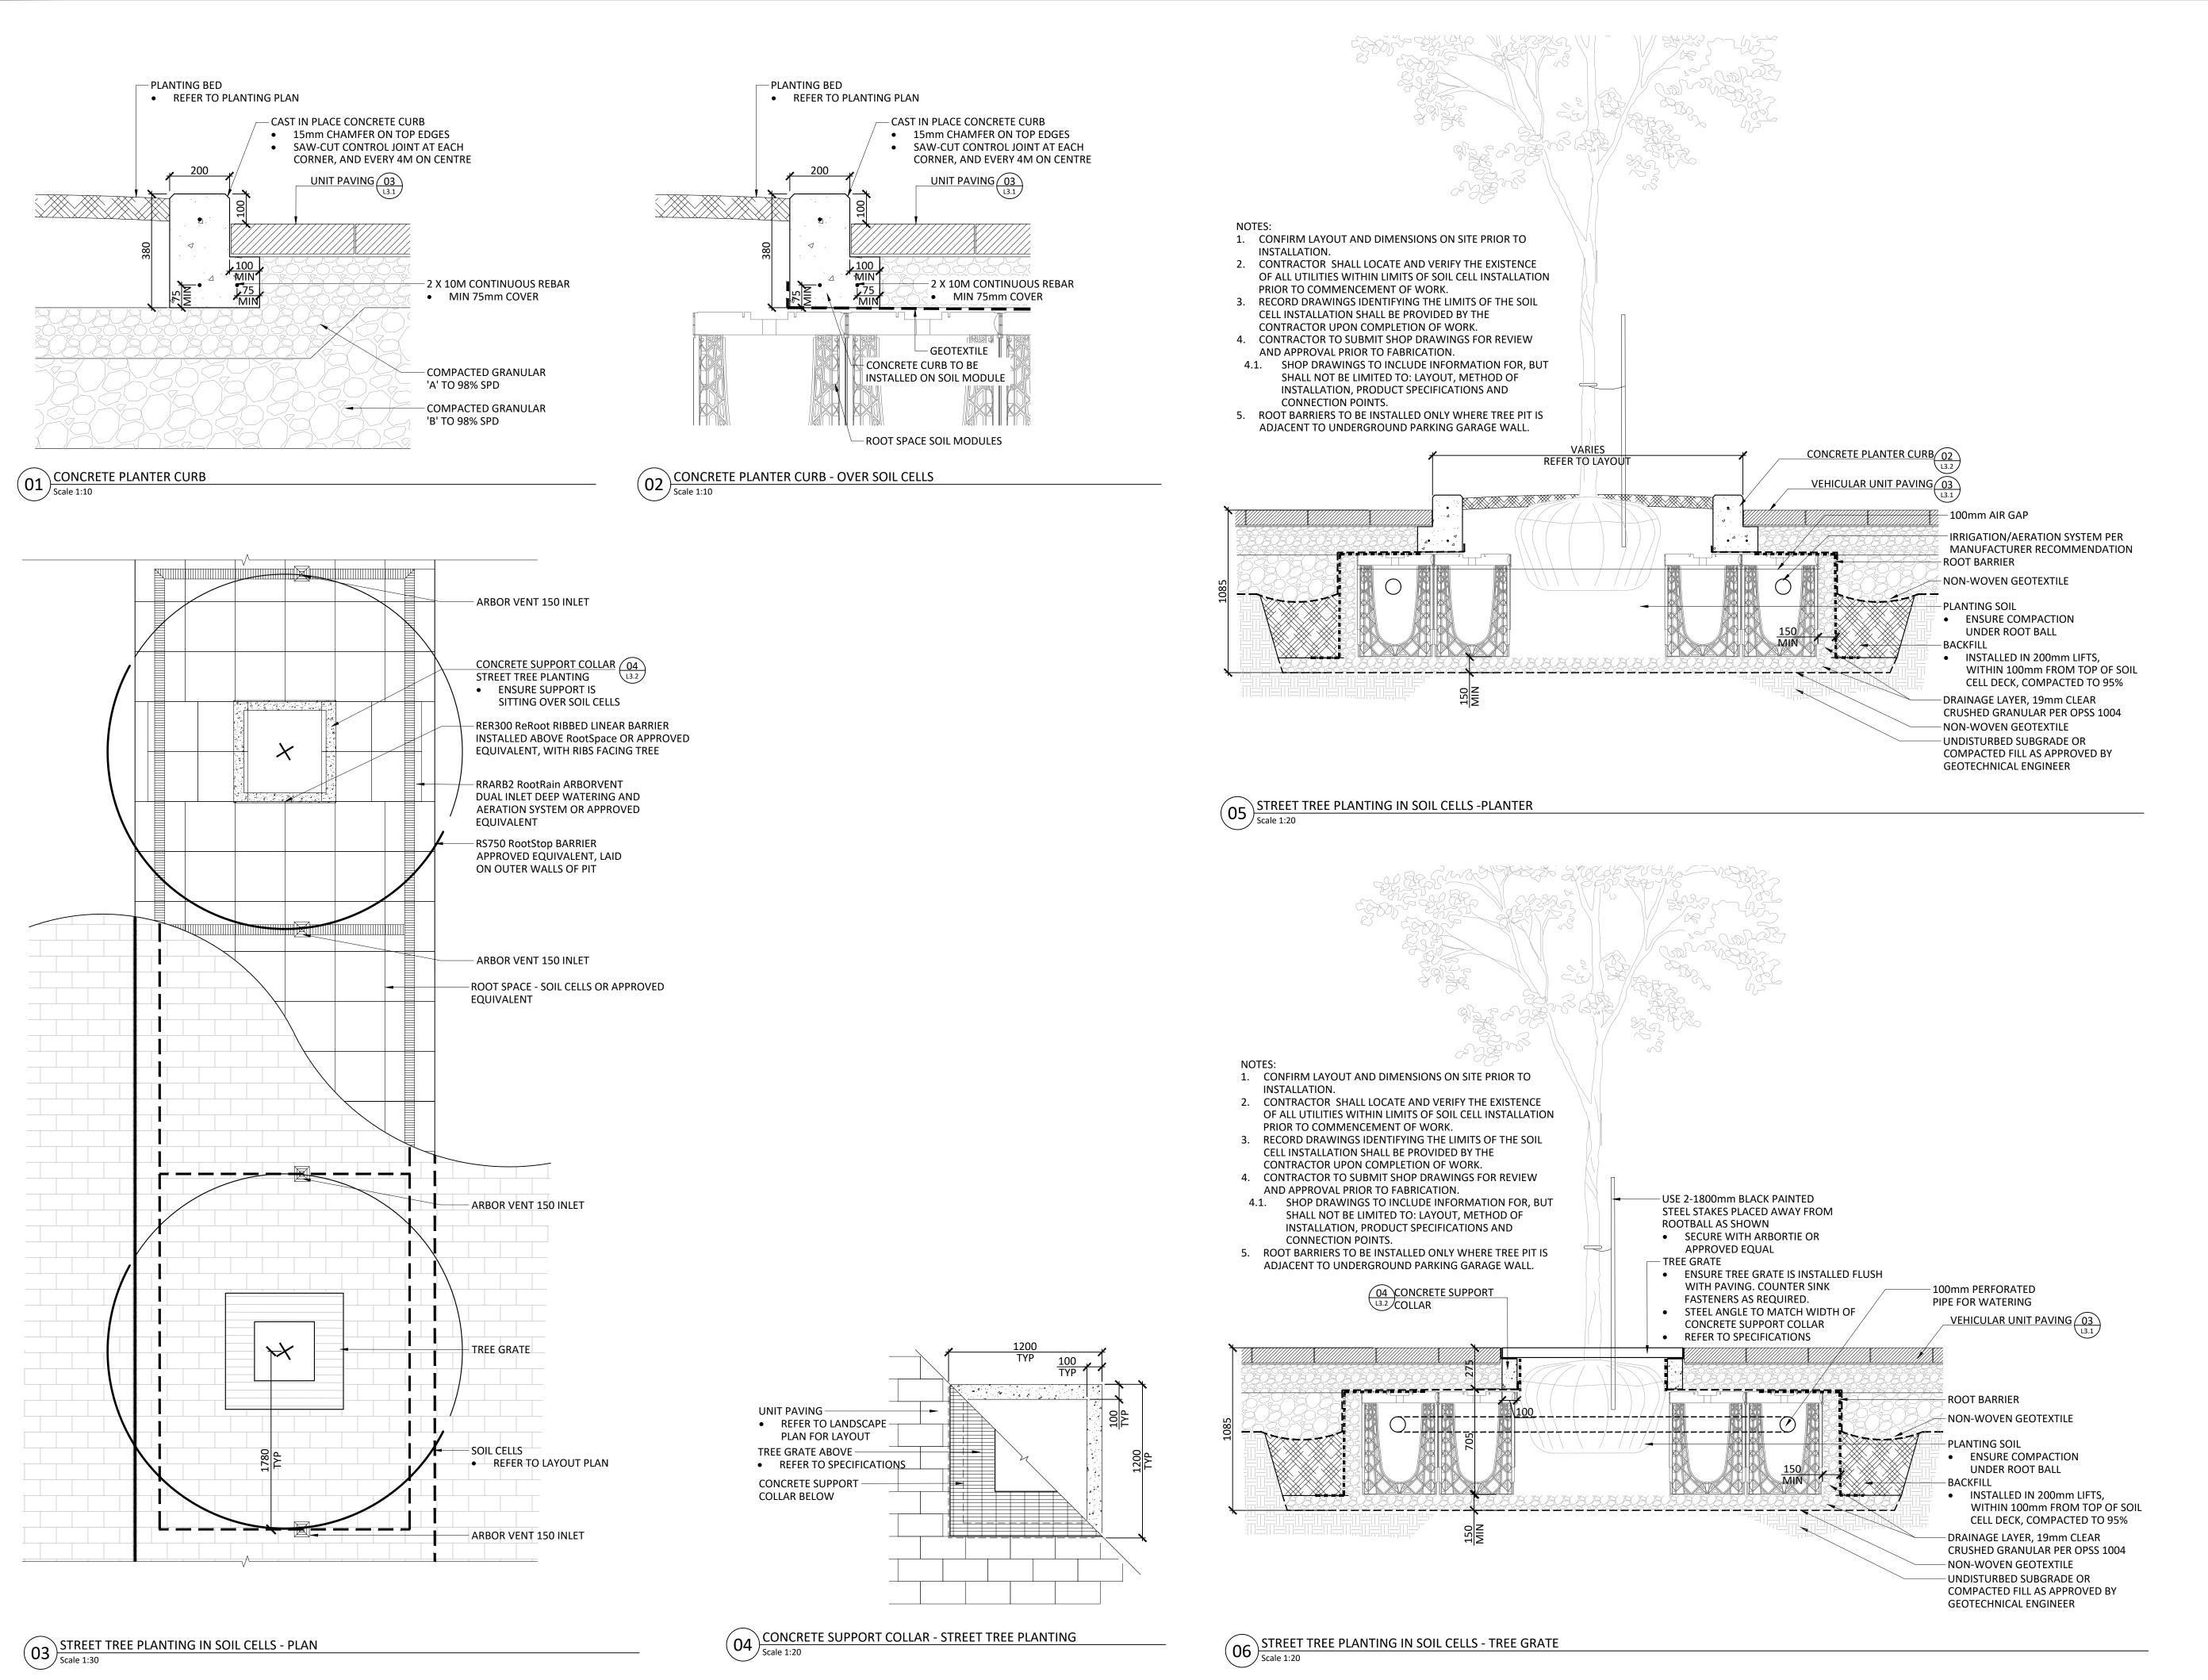


- All measurements in millimeters unless specified otherwise. Do not scale drawing. All drawings to be read in conjunction with written specifications.
- Copyright reserved. This drawing is the exclusive property of CSW Landscape Architects Ltd. and
- 3. This Drawing may not be used for construction until signed by the landscape architect. It is the responsibility of the contractor to:

shall not be used without the consent thereof.

- check and verify all dimensions on site;
  report all errors and/or omissions to the landscape architect;
- comply with all pertinent codes and by-laws;
  check and verify locations of all underground services with all local utilities prior to any
- Proposed grades are to be read in conjunction with landscape, architectural, and engineering drawings. Report any discrepancies to the Construction Manager.

7	RE-ISSUED FOR SPA	21 FEB 2023
6	ISSUED FOR COORDINATION	02 FEB 2023
5	RE-ISSUED FOR SPA	21 DEC 2022
4	RE-ISSUED FOR SPA	15 SEPT 2022
3	ISSUED FOR SPA	19 APR 2022
2	ISSUED FOR COORDINATION	11 APR 2022
1	ISSUED FOR COORDINATION	11 MAR 2022
No.	Revision	Date

North:

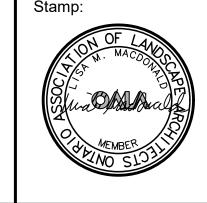

C S W


Landscape Architecture
Urban Design

Site Planning

Recreation and Park Planning

Project Management

319 McRae Avenue, Suite 502, Ottawa, Ontario, K1Z 0B9 Tel: (613) 729-4536

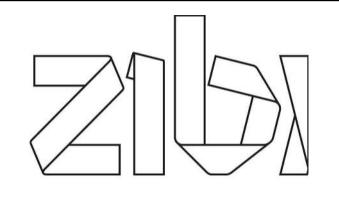






Project:


ZIBI BLOCK 204

Chaudière Island West OTTAWA, ONTARIO

Drawing:

		0-:
Scale:	Date:	-22
AS NOTED	March 2022	12-
Design By:	Drawn By:	20
LM	sw	D0
Project Number:	Sheet Number:	
1981-20	L3.2	

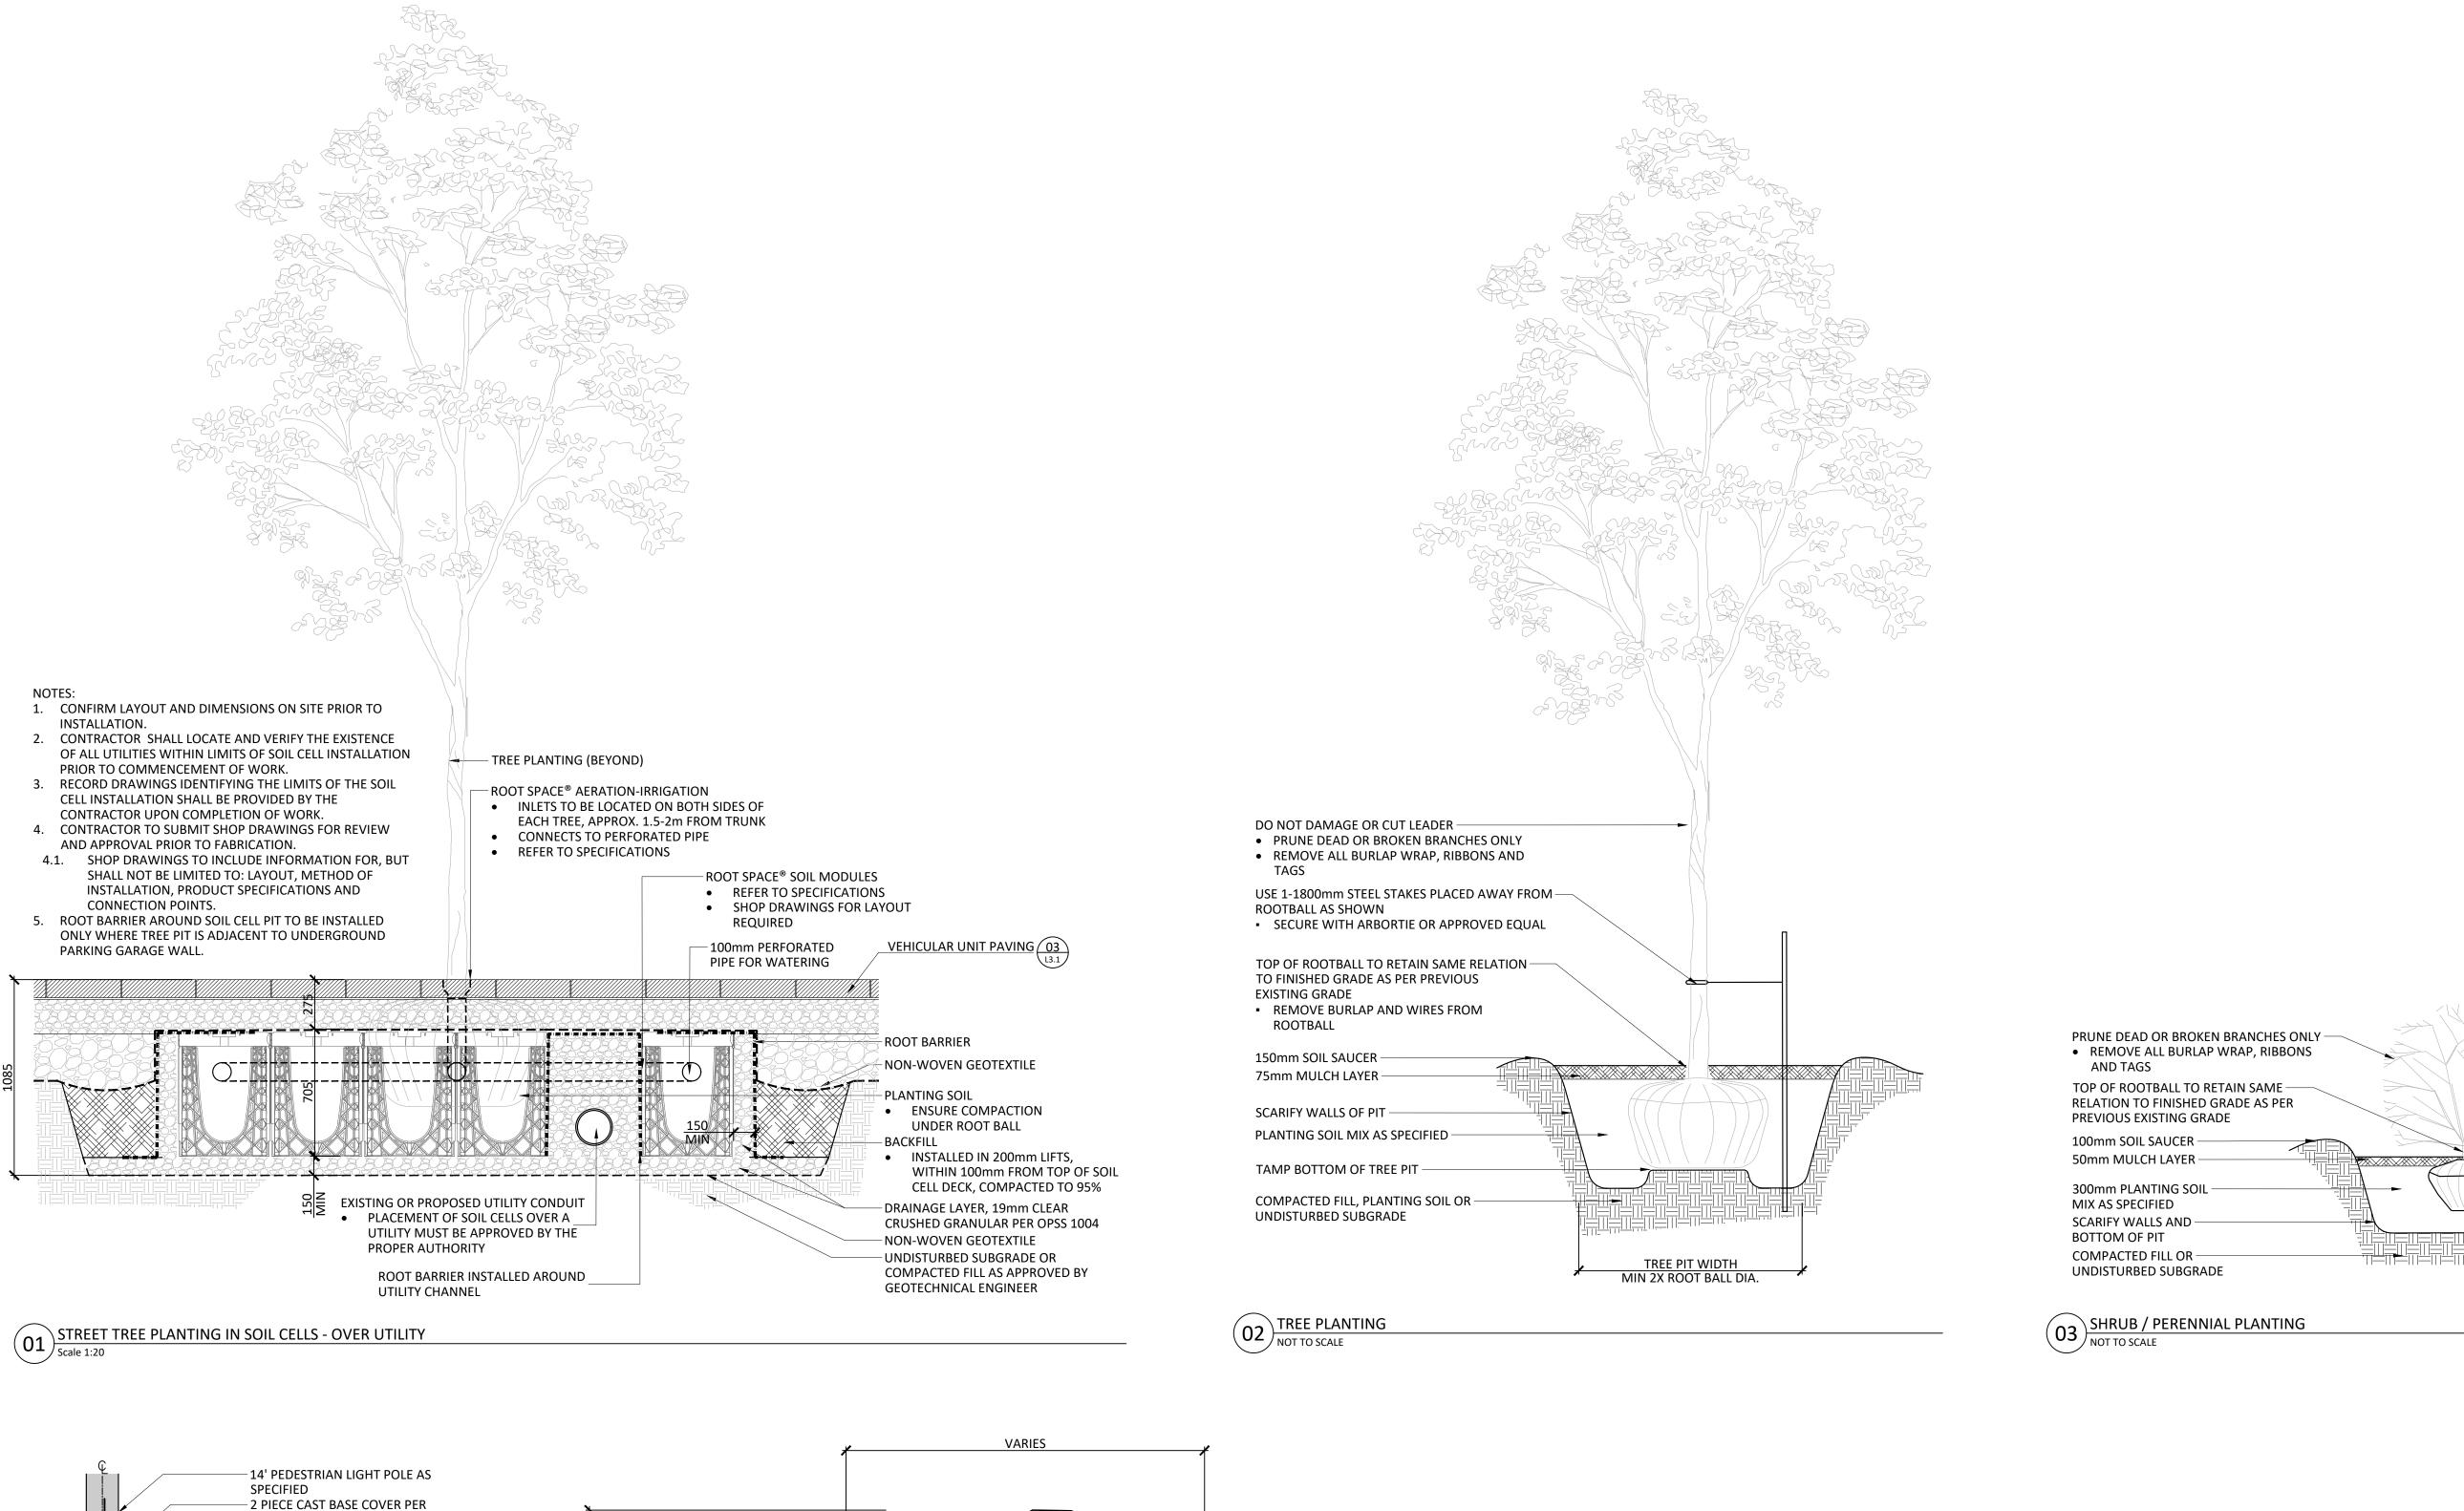

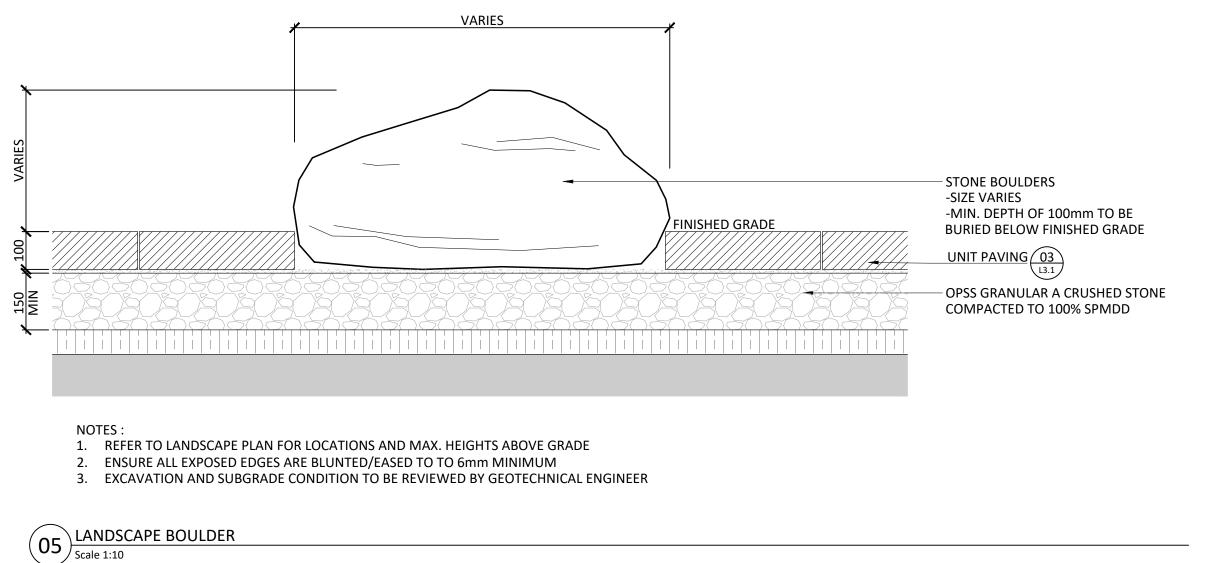

MANUFACTURER'S SPECIFICATION

MANUFACTURER SPECIFICATION

- 450mm DIA CONCRETE SONOTUBE

ENSURE TOP 350mm MIN. HAS

MEDIUM SANDBLAST FINISHVERTICAL BARS - 20M X 6, EVENLY

SPECIFICATION

300mm O.C

— UNDISTURBED SUBGRADE OR COMPACTED FILL

ELECTRICAL CONDUIT

PEDESTRIAN LIGHTING - IN SONOTUBE
Scale 1:20

- CENTRE BASE PLATE ON CONCRETE PER

ANCHOR RODS AS PER MANUFACTURER

SQUARE PROFILE (IN PLAN VIEW)


SPACED WITH MIN 75mm COVERHORZ. BARS - 10M CIRCLE TIES AT

GENERAL NOTES:

- All measurements in millimeters unless specified otherwise. Do not scale drawing. All drawings to be read in conjunction with written specifications.
- 2. Copyright reserved. This drawing is the exclusive property of CSW Landscape Architects Ltd. and shall not be used without the consent thereof.
- 3. This Drawing may not be used for construction until signed by the landscape architect. It is the responsibility of the contractor to:
- check and verify all dimensions on site;report all errors and/or omissions to the
- landscape architect;
  comply with all pertinent codes and by-laws;
  check and verify locations of all underground services with all local utilities prior to any
- 4. Proposed grades are to be read in conjunction with landscape, architectural, and engineering drawings. Report any discrepancies to the Construction Manager.


7	RE-ISSUED FOR SPA	21 FEB 2023
6	ISSUED FOR COORDINATION	02 FEB 2023
5	RE-ISSUED FOR SPA	21 DEC 2022
4	RE-ISSUED FOR SPA	15 SEPT 2022
3	ISSUED FOR SPA	19 APR 2022
2	ISSUED FOR COORDINATION	11 APR 2022
1	ISSUED FOR COORDINATION	11 MAR 2022
No.	Revision	Date

North:

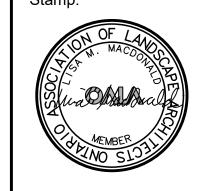

Landscape Architecture
Urban Design
Site Planning
Recreation and Park Planning
Project Management

319 McRae Avenue, Suite 502, Ottawa, Ontario, K1Z 0B9 Tel: (613) 729-4536

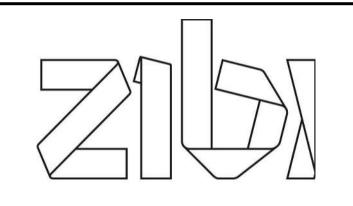



dre


ZIBI BLOCK 204

Chaudière Island West OTTAWA, ONTARIO

Drawing:


Project:

Scale:	Date:	22
AS NOTED	March 2022	42
Design By:	Drawn By:	<u>-</u>
LM	SW	2
Project Number:	Sheet Number:	
1981-20	L3.3	

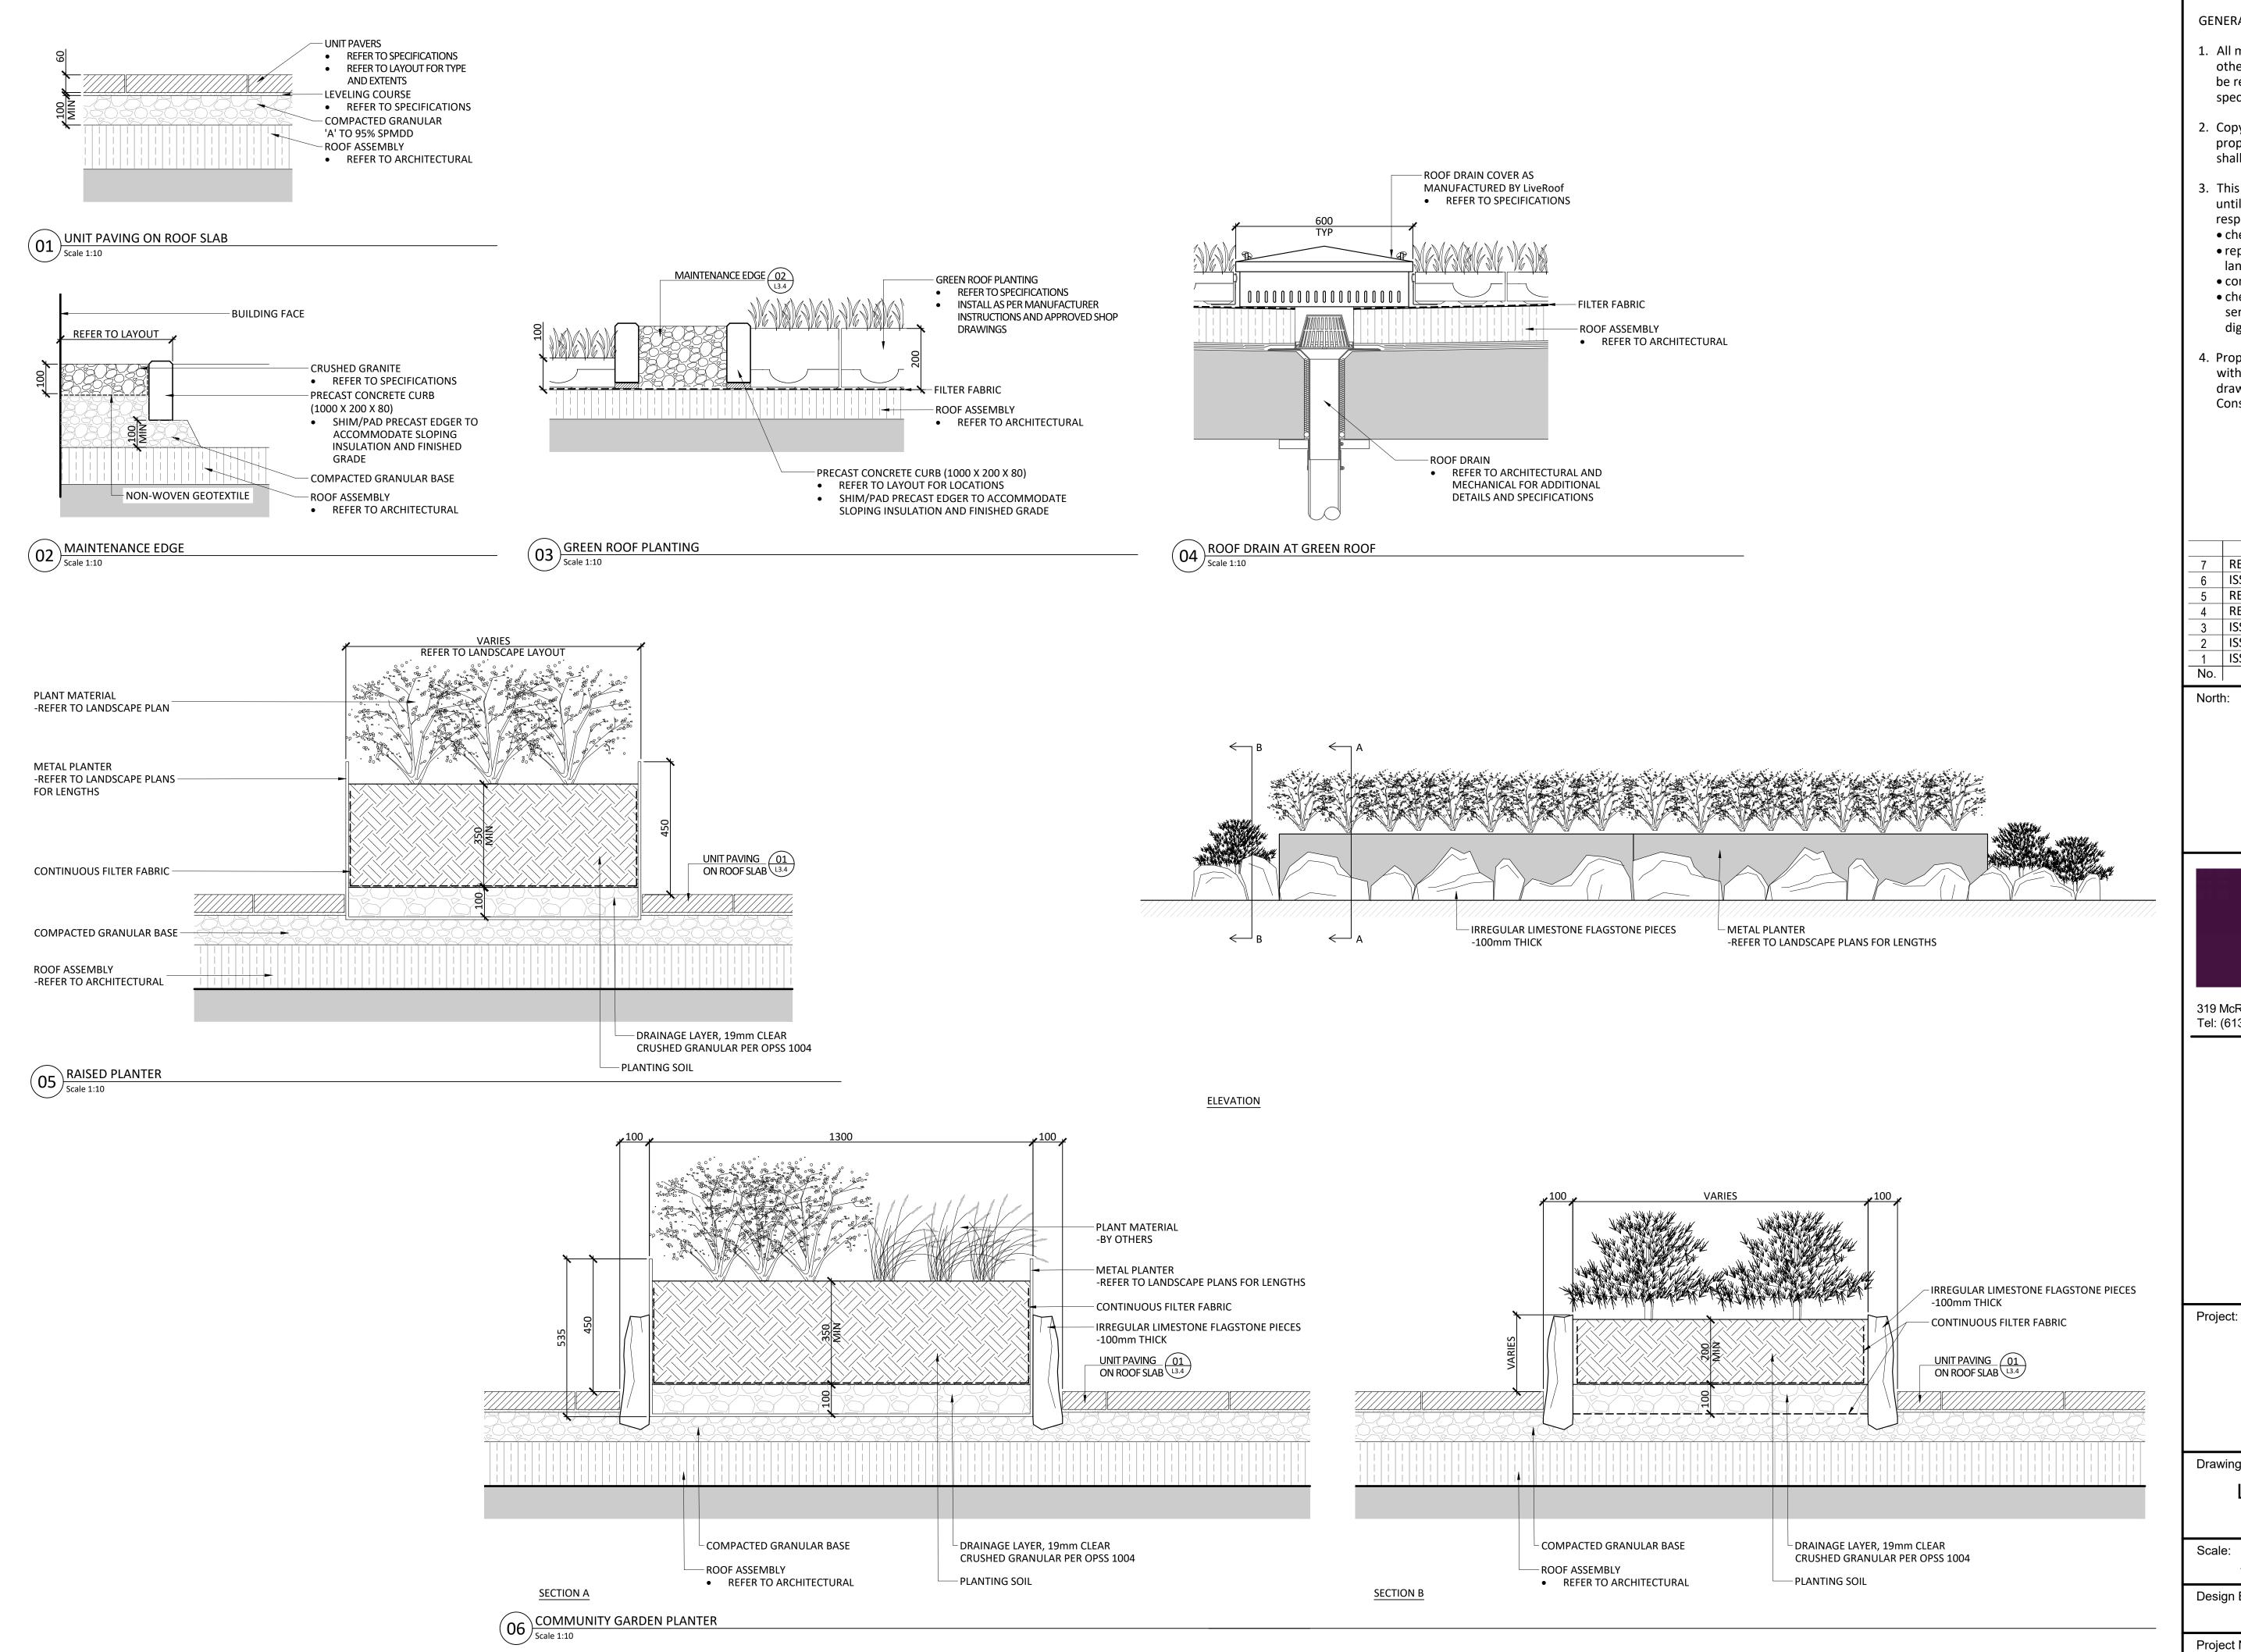

- 1. All measurements in millimeters unless specified otherwise. Do not scale drawing. All drawings to be read in conjunction with written specifications.
- 2. Copyright reserved. This drawing is the exclusive property of CSW Landscape Architects Ltd. and shall not be used without the consent thereof.
- 3. This Drawing may not be used for construction until signed by the landscape architect. It is the responsibility of the contractor to:
- check and verify all dimensions on site; report all errors and/or omissions to the
- landscape architect; comply with all pertinent codes and by-laws;
- check and verify locations of all underground services with all local utilities prior to any
- 4. Proposed grades are to be read in conjunction with landscape, architectural, and engineering drawings. Report any discrepancies to the Construction Manager.


7	RE-ISSUED FOR SPA	21 FEB 2023
6	ISSUED FOR COORDINATION	02 FEB 2023
5	RE-ISSUED FOR SPA	21 DEC 2022
4	RE-ISSUED FOR SPA	15 SEPT 2022
3	ISSUED FOR SPA	19 APR 2022
2	ISSUED FOR COORDINATION	11 APR 2022
1	ISSUED FOR COORDINATION	11 MAR 2022
No.	Revision	Date

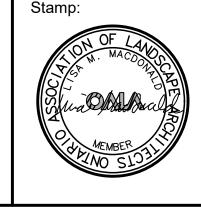

Landscape Architecture Urban Design Site Planning

Recreation and Park Planning Project Management

319 McRae Avenue, Suite 502, Ottawa, Ontario, K1Z 0B9 Tel: (613) 729-4536

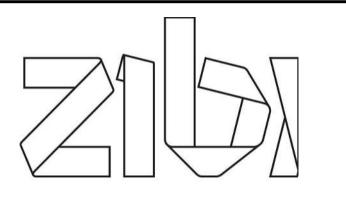






ZIBI BLOCK 204

Chaudière Island West OTTAWA, ONTARIO


Drawing:


Scale:	Date:	c
AS NOTED	March 2022	5
Design By:	Drawn By:	Ļ
LM	SW	2
Project Number:	Sheet Number:	
1981-20	L3.4	

## CROSS SECTION Scale 1:20

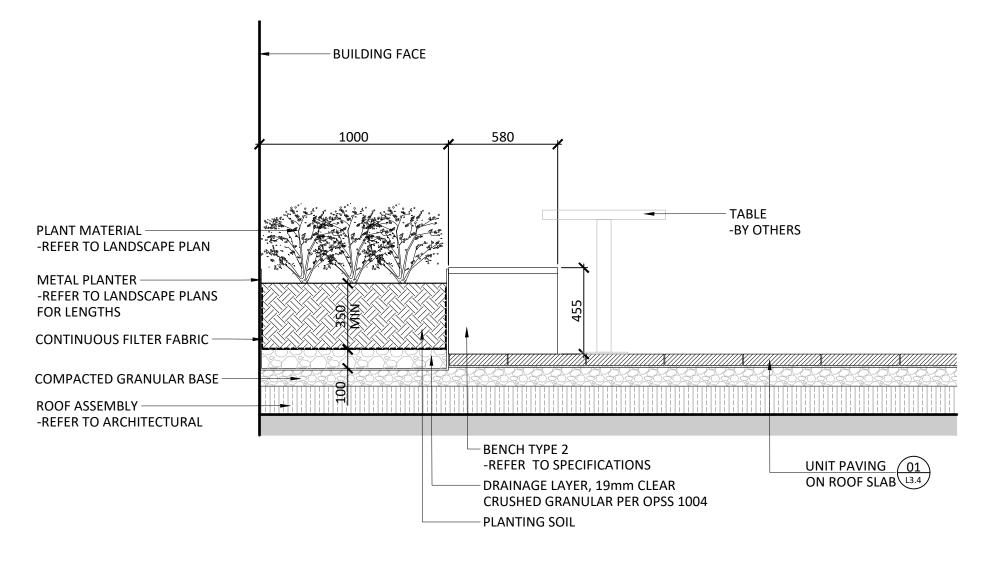

CROSS SECTION
Scale 1:20

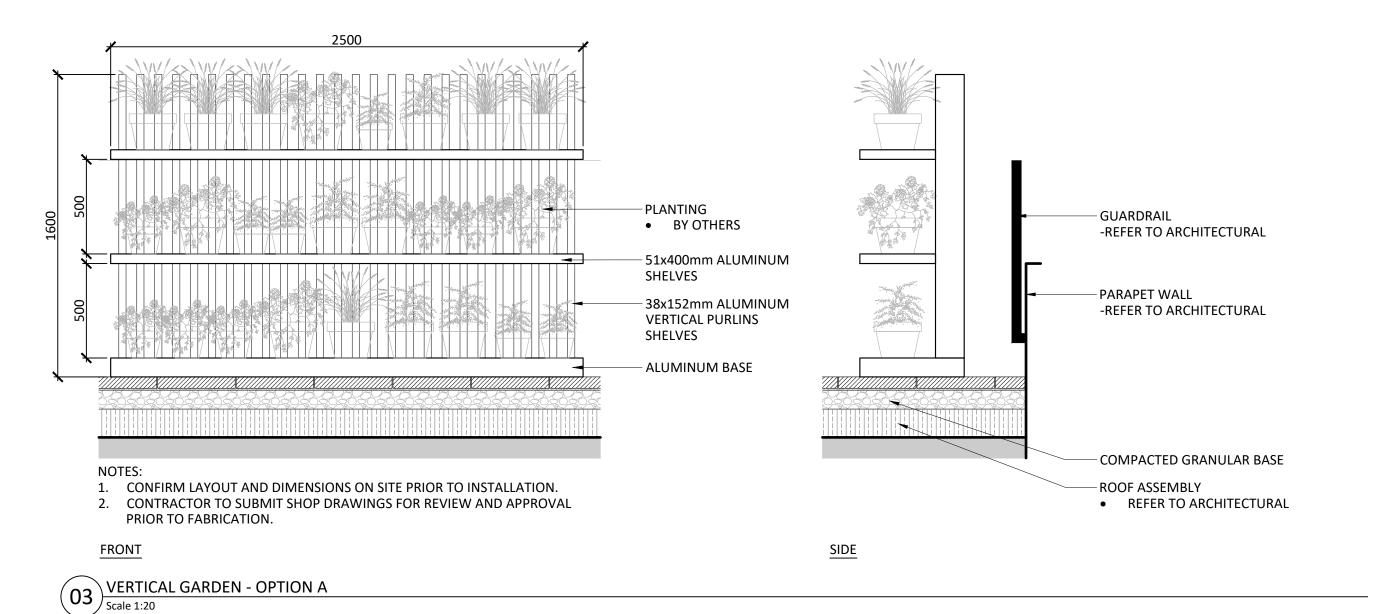

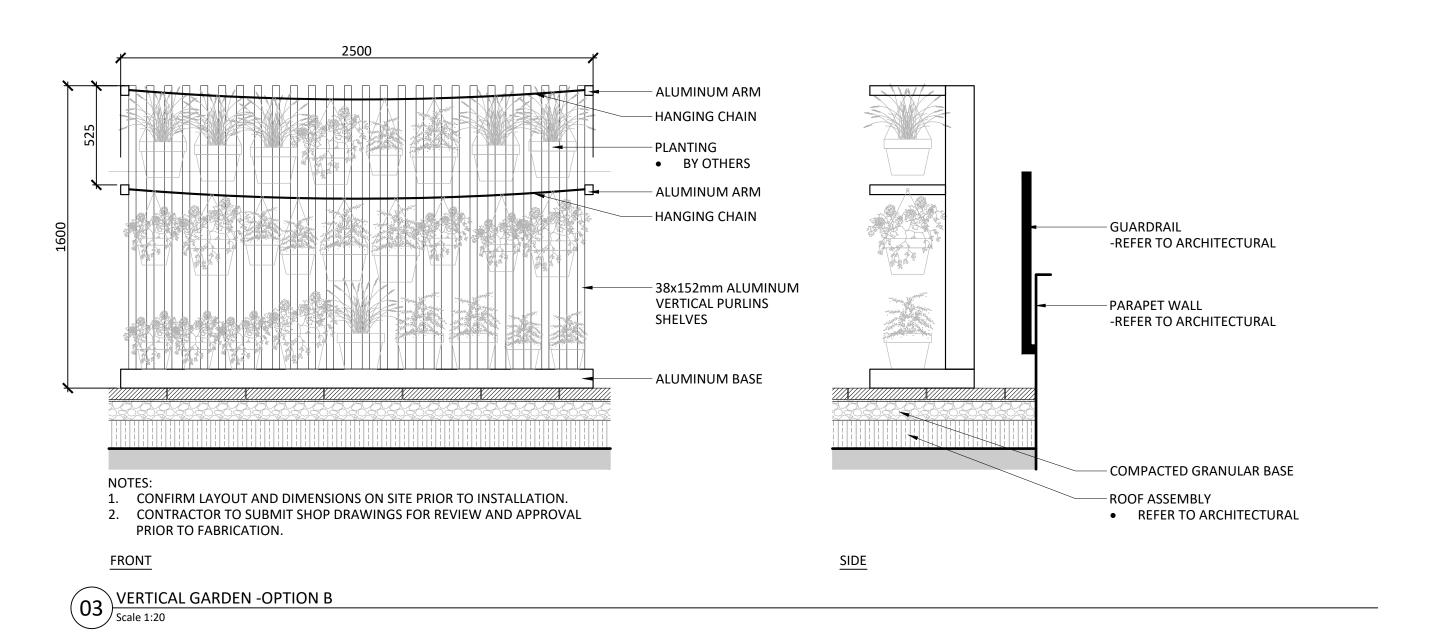


**GENERAL NOTES:** 

- 1. All measurements in millimeters unless specified otherwise. Do not scale drawing. All drawings to be read in conjunction with written specifications.
- 2. Copyright reserved. This drawing is the exclusive property of CSW Landscape Architects Ltd. and shall not be used without the consent thereof.
- 3. This Drawing may not be used for construction until signed by the landscape architect. It is the
- responsibility of the contractor to: check and verify all dimensions on site;
- report all errors and/or omissions to the landscape architect;
- comply with all pertinent codes and by-laws; check and verify locations of all underground services with all local utilities prior to any
- 4. Proposed grades are to be read in conjunction with landscape, architectural, and engineering drawings. Report any discrepancies to the Construction Manager.

7	RE-ISSUED FOR SPA	21 FEB 2023
6	ISSUED FOR COORDINATION	02 FEB 2023
5	RE-ISSUED FOR SPA	21 DEC 2022
4	RE-ISSUED FOR SPA	15 SEPT 2022
3	ISSUED FOR SPA	19 APR 2022
2	ISSUED FOR COORDINATION	11 APR 2022
1	ISSUED FOR COORDINATION	11 MAR 2022
No.	Revision	Date

North:

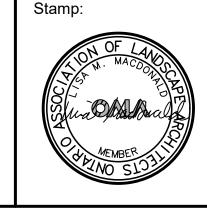


Landscape Architecture Urban Design

Site Planning Recreation and Park Planning

Project Management

319 McRae Avenue, Suite 502, Ottawa, Ontario, K1Z 0B9 Tel: (613) 729-4536

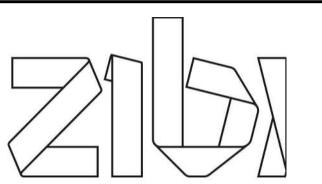



Project:

ZIBI BLOCK 204

Chaudière Island West OTTAWA, ONTARIO

Drawing:

		9
Scale:	Date:	22
AS NOTED	March 2022	12
Design By:	Drawn By:	07-
LM	SW	20
Project Number:	Sheet Number:	
1981-20	L3.5	
	#19740	_