# 1 CITY OF OTTAWA STANDARD TREE PROTECTION DETAIL

NOTES:

DO NOT SCALE DRAWINGS;

NOTES ARE APPLICABLE TO ALL DRAWINGS IN THE SET;

Fotenn Consultants Inc. IS NOT RESPONSIBLE FOR ACCURACY OF BASE INFORMATION;

REFER TO CIVIL ENGINEERING DRAWINGS FOR GRADING & SITE SERVICING INFORMATION;

THE CONTRACTOR IS RESPONSIBLE FOR CONFIRMING SITE CONDITIONS AND REPORTING ANY DISCREPANCIES TO THE LANDSCAPE ARCHITECT;

THE CONTRACTOR IS RESPONSIBLE FOR CONFIRMING EXACT LOCATIONS OF ALL UNDERGROUND SERVICES AND OBTAINING CLEARANCE FROM ALL APPLICABLE UTILITIES. PROPOSED WORKS FOUND TO BE IN CONFLICT WITH UNDERGROUND SERVICES MAY BE ADJUSTED AT THE DIRECTION OF THE LANDSCAPE ARCHITECT;

LANDSCAPE ELEMENTS SHOWN ARE SUBJECT TO THE FINAL LOCATION OF UNDERGROUND SERVICES AND UTILITIES;

DO NOT INSTALL TREES ON PROPERTY / LOT LINES OR WITHIN DRAINAGE EASEMENTS;

PERFORM WORK IN ACCORDANCE WITH DETAILS AND SPECIFICATIONS;

ALL PLANT MATERIAL SHALL BE No. 1 NURSERY STOCK AND SHALL MEET OR EXCEED THE SPECIFICATION OF THE Canadian Standards for Nursery Stock, AS PUBLISHED BY THE Canadian Nursery Landscape Association;

SPECIES SUBSTITUTIONS ARE NOT PERMITTED WITHOUT PRIOR WRITTEN APPROVAL OF THE LANDSCAPE ARCHITECT;


ALL UN-PAVED SURFACES TO RECEIVE 150mm DEPTH TOPSOIL & SOD.

#### **IMPORTANT NOTICE FOR CONTRACTOR:**

THE CITY OF OTTAWA REQUIRES A Certificate of Completion (F1) Landscape Works TO BE SUBMITTED AND SEALED BY THE LANDSCAPE ARCHITECT. CONTRACTORS ARE RESPONSIBLE FOR FAMILIARIZING THEMSELVES WITH THE REQUIREMENTS OF THIS PROCESS AND PROVIDING SUFFICIENT NOTICE TO THE LANDSCAPE ARCHITECT TO CONDUCT SITE REVIEWS **DURING INSTALLATION** OF TREES. THE 1 YEAR WARRANTY PERIOD SHALL NOT COMMENCE UNTIL THE LANDSCAPE ARCHITECT HAS SUBMITTED THE F1 Certificate.

PRIOR TO INSTALLATION OF TREES, THE DEVELOPER WILL CONTACT THE PLANNING AND GROWTH MANAGEMENT AND FORESTRY SERVICES TO REVIEW THE SPECIES AND LOCATION OF TREES.



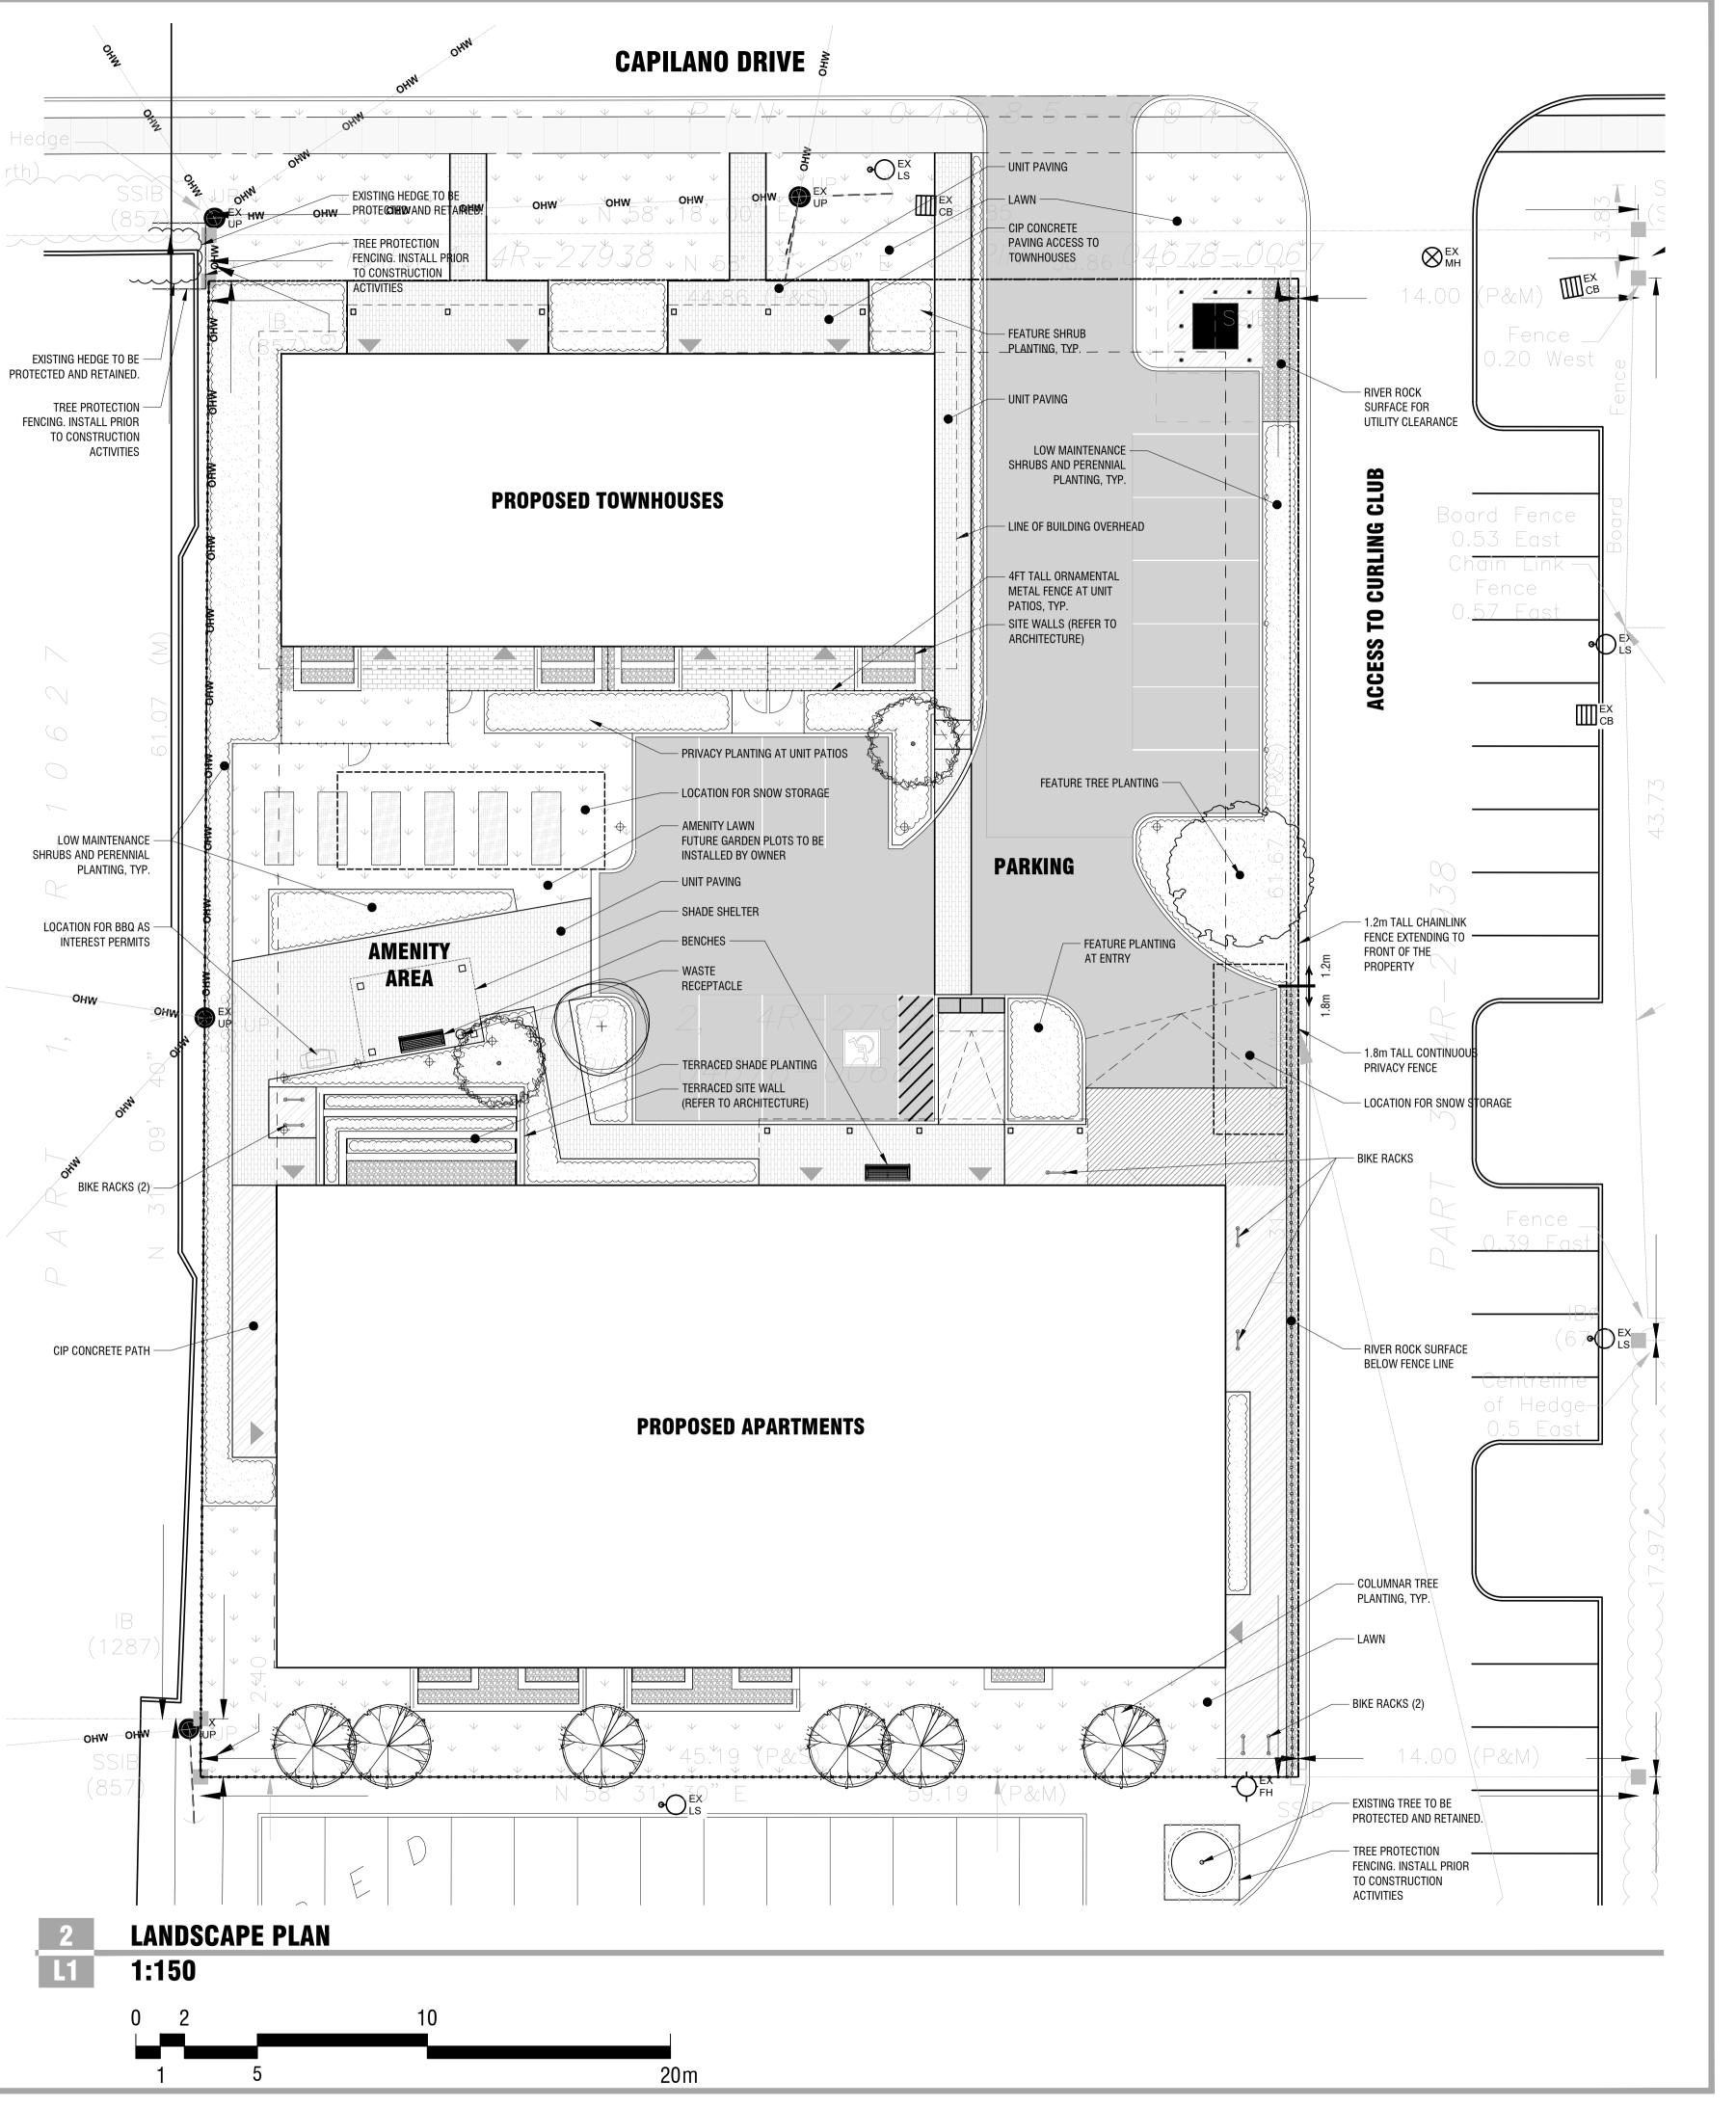

Copyright Reserved
The Copyrights to all designs a reproduction or use is forbidde

Client / Client

Copyright réservés

Reproduction ou utilisation non autorisée est interdite

#### OTTAWA SALUS CORPORATION

key plan / plan repère

legend / légende

PROPERTY BOUNDARY

DECIDUOUS TREES (SEE PLANTING NOTES & SCHEDULE FOR SPECIES AND QUANTITIES)

CIP CONCRETE PAVING

HEAVY DUTY CIP CONCRETE PAVING

**UNIT PAVERS** 

PLANTING AREA

LAWN

RIVER ROCK

1.8m WOODEN PRIVACY FENCE

1.2m CHAINLINK FENCE
4' ORNAMENTAL METAL FENCE

BICYCLE RACK

UNIVERSALLY ACCESSIBLE BENCH

FUTURE GARDEN PLOT

01 issue for Site Plan Application

oo issue for Client review
rev'n description / la description

FOTEN

396 Cooper Street, Suite 300 Ottawa, ON, CANADA K2P 2H7

stamp / le cachet

2023/02/01

project / projet


**56 CAPILANO** 

drawing / dessin

LANDSCAPE PLAN

date **2023/01/26** 

L1 of 4

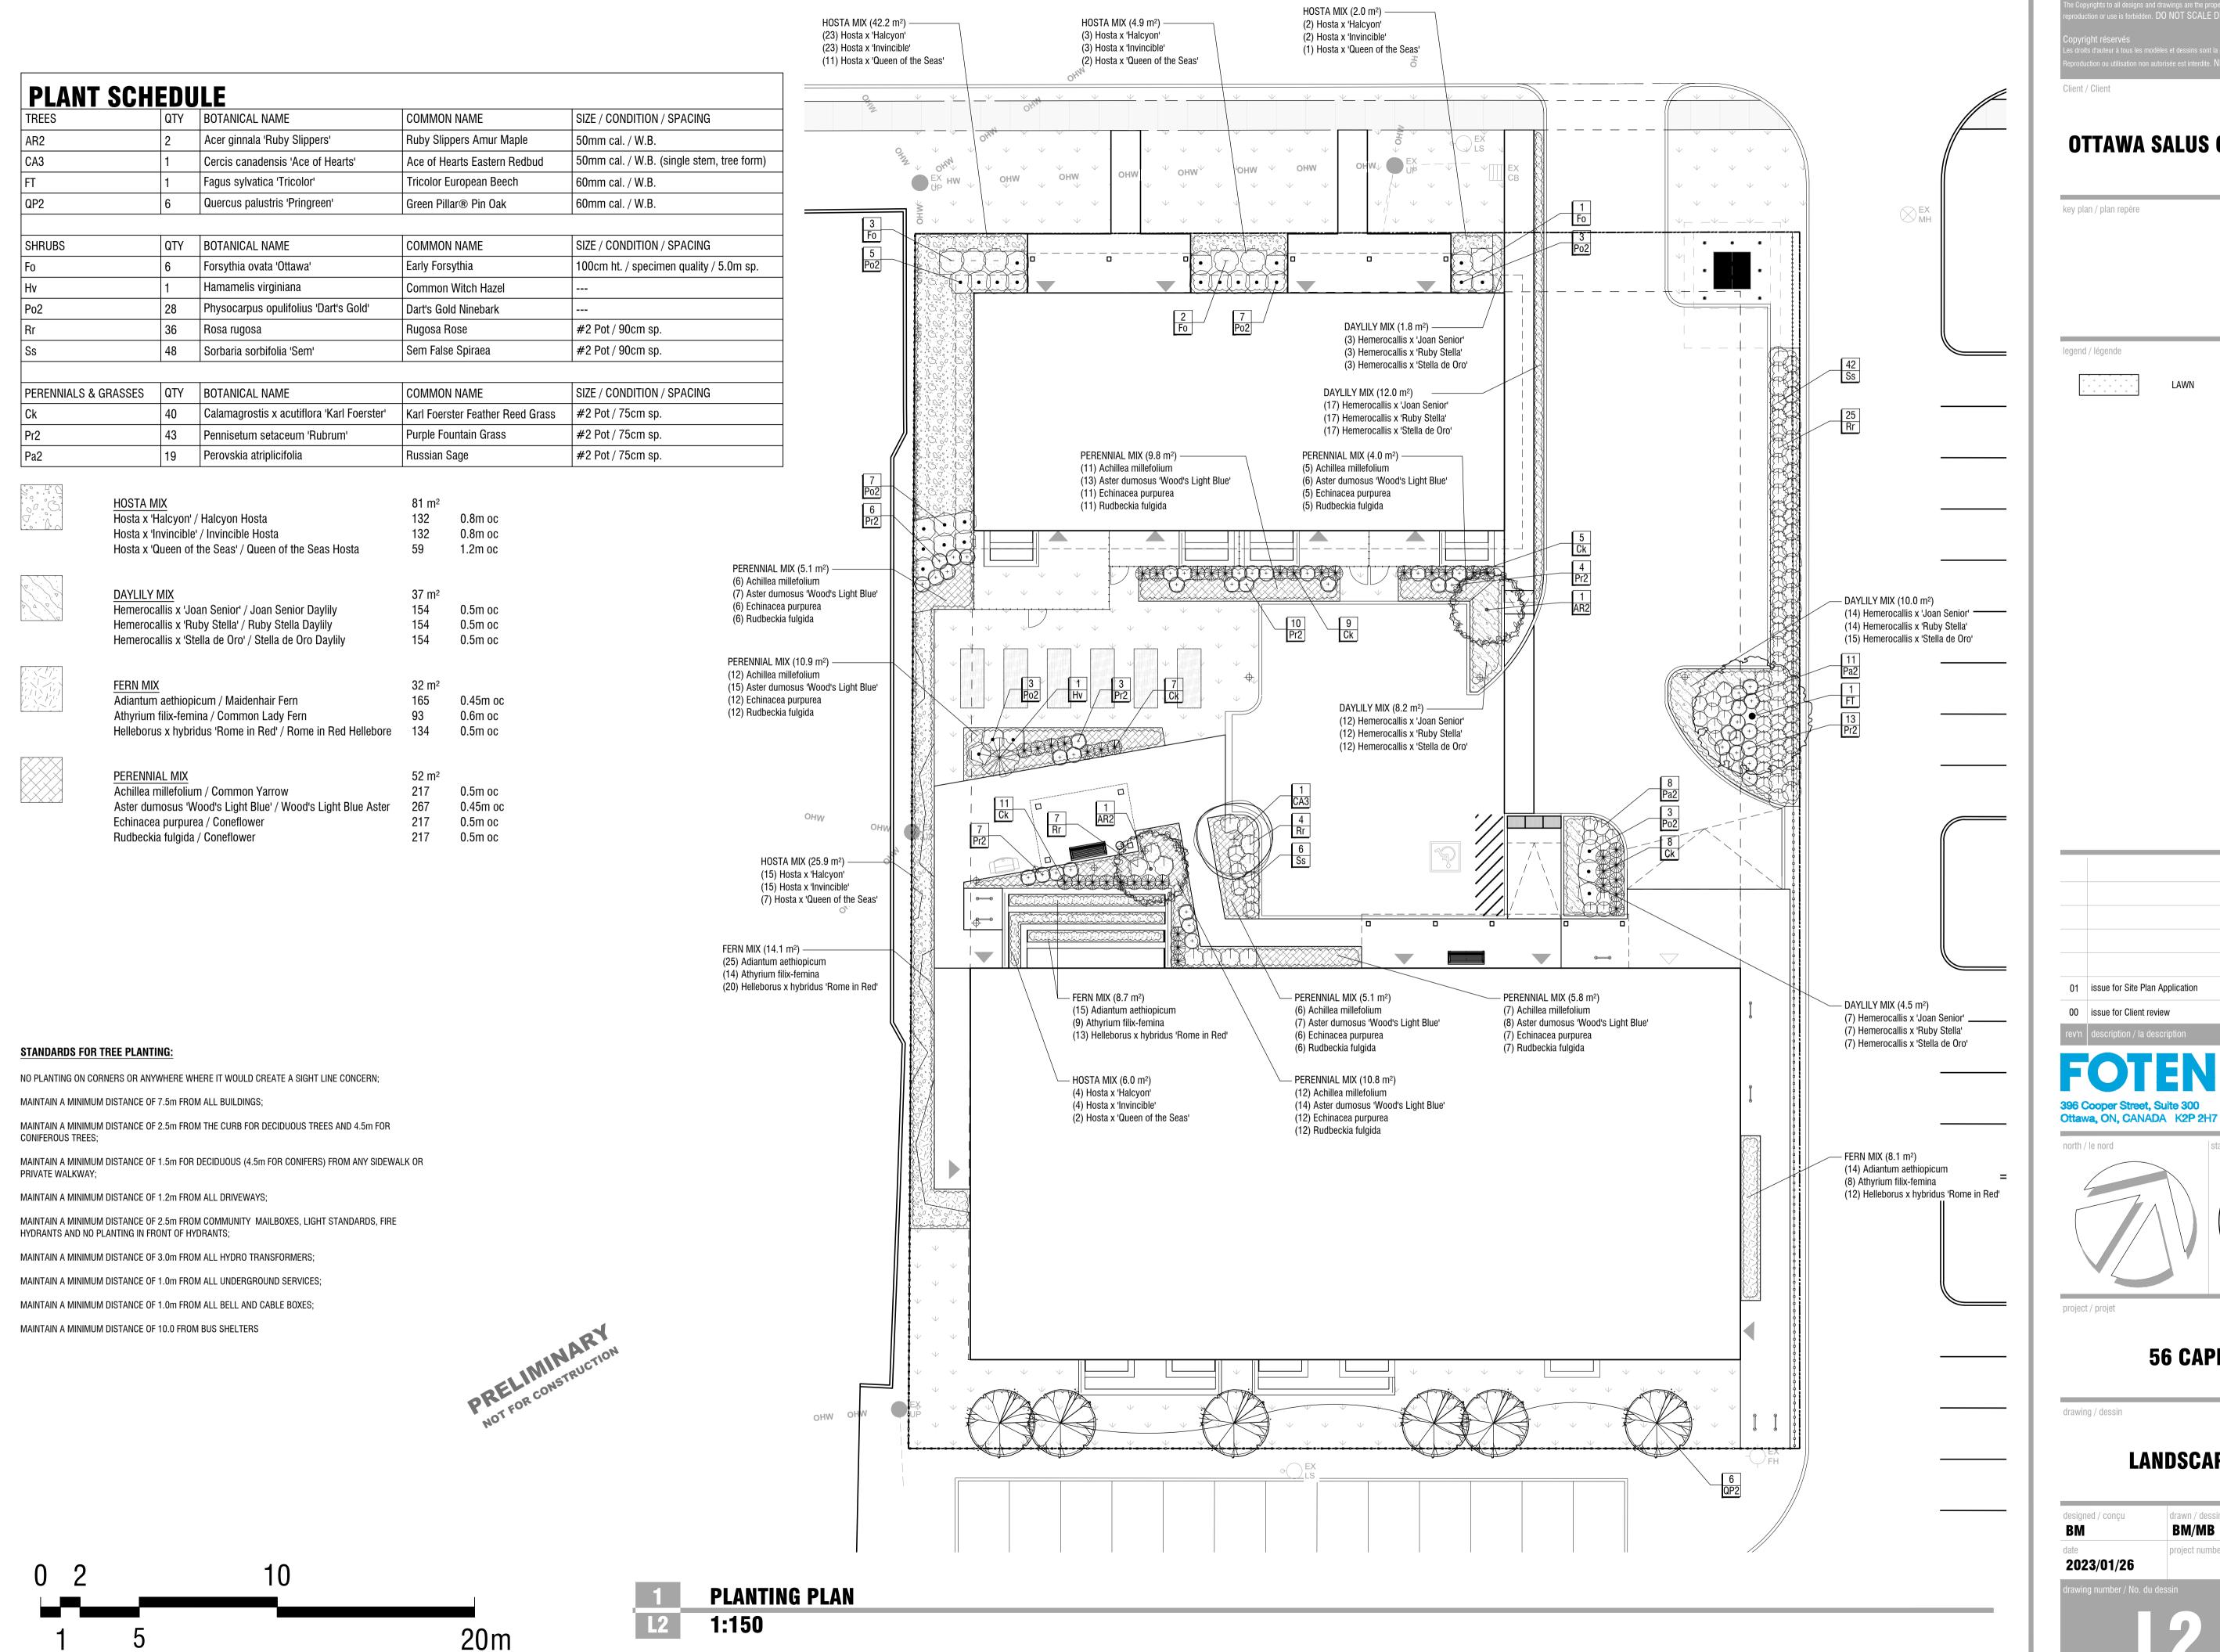

OTTAWA SALUS CORPORATION

key plan / plan repère

stamp / le cachet

2023/02/01

fotenn.com

**56 CAPILANO** 

drawing / dessin

LANDSCAPE PLAN


designed / conçu drawn / dessiné reviewed / examiné BM BM/MB project number / No. du projet

2023/01/26

CIP LIGHT DUTY CONCRETE PAVING DETAIL

150mm CONCRETE PAVING - 32MPa C2 - ±6% AIR ENTRAINMENT — STIFF BROOM FINISH WITH NO TROWEL, STEEL EDGE, 150x150mm 10/10 WWM - 13mm EXPANSION JOINT - 10M x 300 REBAR DOWELS DRILLED @ 4m O.C. DRILLED AND EPOXIED INTO CURB SLOPE TO DRAIN 2% MAX. -CUT AND PATCH EXISTING ASPHALT COMPACTED GRANULAR -BASE. PER SPEC UNDISTURBED OR THOROUGHLY COMPACTED ACCEPTABLE SUBGRADE

CIP HEAVY DUTY CONCRETE PAVING DETAIL NTS

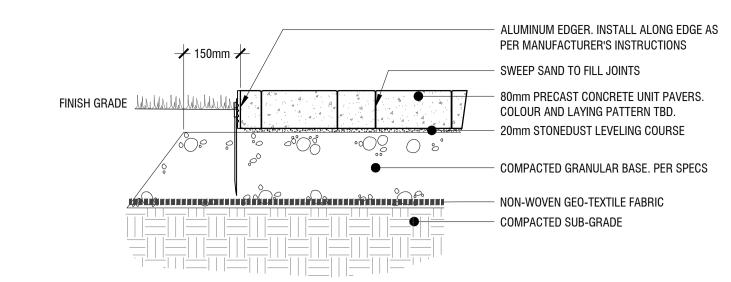

PRECAST PAVERS WITH ALUMINUM EDGE NTS

**OTTAWA SALUS CORPORATION** 

Client / Client

key plan / plan repère

legend / légende

01 issue for Site Plan Application 00 issue for Client review

Ottawa, ON, CANADA K2P 2H7

north / le nord

stamp / le cachet

project / projet

**56 CAPILANO** 

drawing / dessin

LANDSCAPE DETAILS

BM/MB project number / No. du projet

2023/01/26

1. INSTALL PER MANUFACTURER'S INSTRUCTIONS; 2. PRODUCT TO BE 'GABLE ROOF RECTANGLE' BY POLIGON OR APPROVED

**SHADE STRUCTURE** 




INSTALL 1.8m HEIGHT PRIVACY FENCE 150mm INSIDE PROPERTY LINE;

INSTALL PER MANUFACTURER'S INSTRUCTIONS;

3. PRODUCT TO BE 'ALCUF DP1 PRIVACY' BY ALCUF INTERNATIONAL INC. OR APPROVED EQUAL.

**WOOD FENCE DETAIL** 

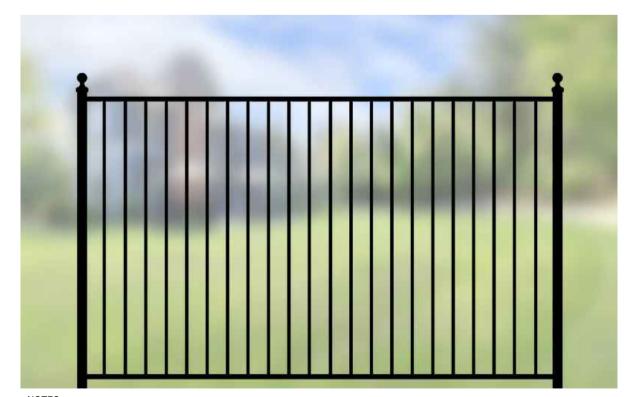

1. INSTALL 1.2m POWDERCOATED ALUMINUM FENCE AND GATES, REFER TO LANDSCAPE PLANS FOR

INSTALL PER MANUFACTURER'S INSTRUCTIONS; PRODUCT TO BE 'ELEGANT TRADITIONAL' WITH PYRAMID POST CAPS BY IRON EAGLE INDUSTRIES OR APPROVED EQUAL.

ORNAMENTAL METAL FENCE AT UNIT PATIOS




1. INSTALL PER MANUFACTURER'S INSTRUCTIONS; 2. PRODUCT TO BE 'ARCHITECTURAL COLOUR COATED CHAIN LINK FENCE' BY MERCHANTS METALS OR APPROVED EQUAL.

**CHAINLINK FENCE** 

Generation 50 bench, backed, 72in length, straight cut face board, traditional support, angled end arms Date: 3/6/2019 Product Drawing www.landscapeforms.com Ph: 800.521.2546 AVAILABLE WITH:
-FREESTANDING GLIDES
-SURFACE MOUNT, INCLUDES 1/2-13 THREADED CUSTOM BOLTS
AND DROP-IN ANCHORS
-EMBEDDED, INCLUDES 1/2-13 x 5" THREADED RODS Drawing: BV201-04 Dimensions are in inches [mm] Patent Pending

**BIKE RACK** 

**BENCH** NTS

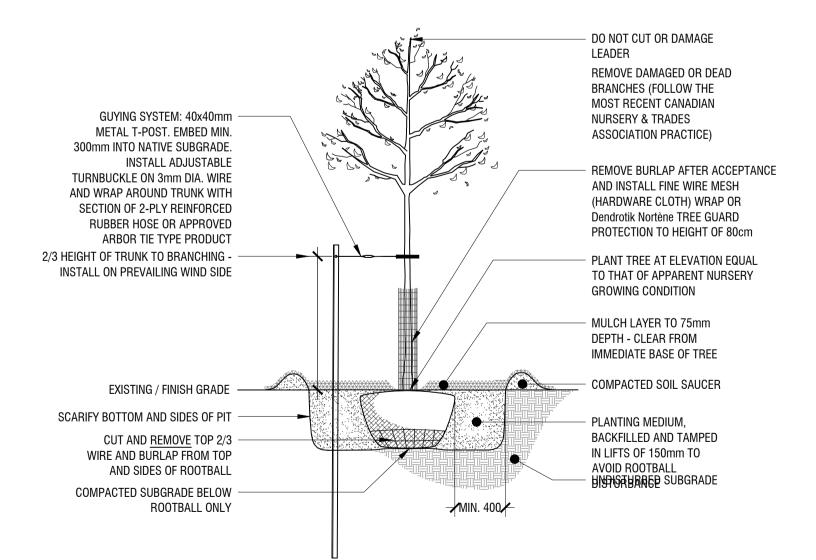

**DECIDUOUS TREE PLANTING DETAIL** 

1:30

**SHRUB PLANTING DETAIL** 1:20

PERENNIAL PLANTING DETAIL

SEE PLANT LIST FOR SPACING

PRUNE AWAY APPROX. 20% AND/OR DAMAGED BRANCHES BAREROOT STOCK: SPREAD ROOTS EVENLY AND ENSURE EVEN SOIL COVERAGE AROUND POTTED STOCK: COMPLETELY REMOVE POT FROM ROOTBALL MULCH LAYER TO 60mm DEPTH - CLEAR AWAY FROM STEM OF SHRUB PLANTING MEDIUM, BACKFILLED AND HAND-TAMPED IN LIFTS AS TO AVOID MIN. 400mm ROOTBALL DISTURBANCE SCARIFY BOTTOM OF BED/PIT UNDISTURBED SUBGRADE -

MULCH LAYER TO 60mm

BASE OF PLANT

DEPTH - CLEAR AWAY FROM

ROOTBALL DISTURBANCE

UNDISTURBED SUB GRADE

PLANTING MEDIUM, BACK FILLED AND


HAND-TAMPED IN LIFTS AS TO AVOID

Client / Client

## **OTTAWA SALUS CORPORATION**

key plan / plan repère

legend / légende

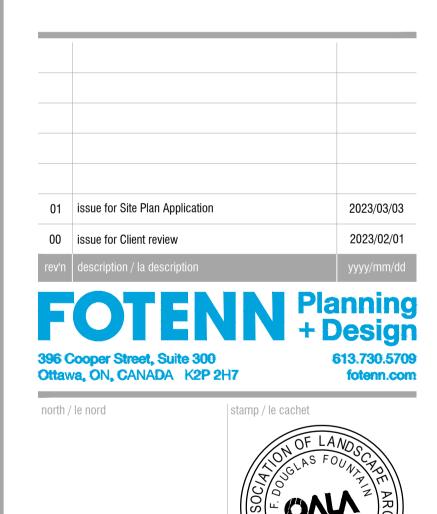

**56 CAPILANO** 

drawing / dessin

project / projet

### LANDSCAPE DETAILS

reviewed / examiné drawn / dessiné BM/MB project number / No. du projet 2023/01/26