

PRIVATE LANE 1
CONT'D ON DWG
139185-100

PRIVATE LANE 6
CONT'D ON DWG
139185-103

WATERMAIN CONNECTION
CONT'D ON DWG
139185-104

CLIENT
**DAVIDSON SHEA
PROPERTY INC.**

COPYRIGHT
This drawing has been prepared solely for the intended use. Any reproduction or distribution for any purpose other than authorized by IBI Group is forbidden. Written dimensions shall have precedence over scaled dimensions. Contractors shall verify and be responsible for all dimensions and conditions on the job, and IBI Group shall be informed of any variations from the dimensions and conditions shown on the drawing. Shop drawings shall be submitted to IBI Group for general concurrence before proceeding with fabrication.


IBI Group Professional Services (Canada) Inc.
is a member of the IBI Group of companies.

ISSUES		
No.	DESCRIPTION	DATE
1	SUBMISSION NO. 1 FOR CITY REVIEW	2022-09-15
2		
3		
4		
5		
6		
7		
8		

SEE 010, 011, 012 FOR NOTES, LEGEND, CB TABLE, STREET SECTIONS AND DETAILS.

KEY PLAN

CONSULTANTS

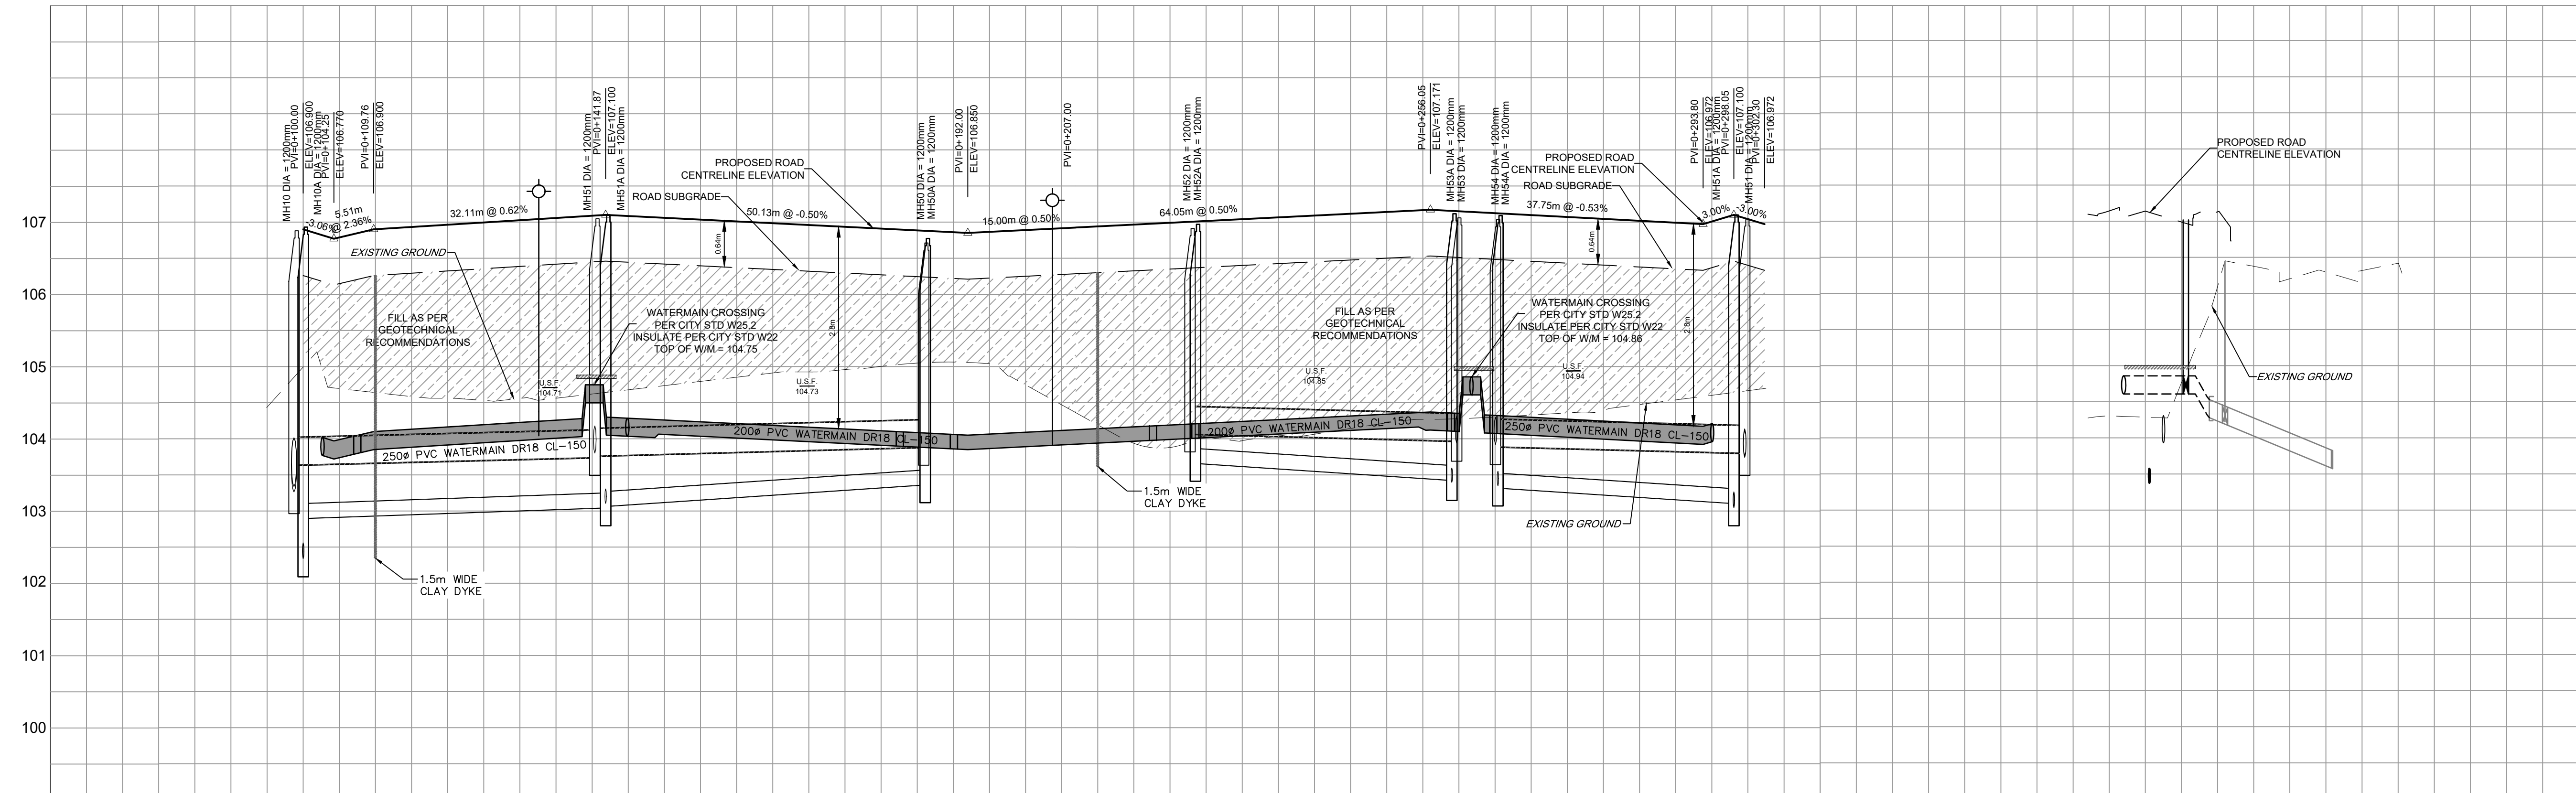

Scale: H 1:500.0, V 1:50.0

SEAL

ROAD GRADE	TOP OF WATERMAIN	STM SEWER INVERT	SAN SEWER INVERT	STATION	ROAD GRADE	TOP OF WATERMAIN	STM SEWER INVERT	SAN SEWER INVERT	STATION
106.900	104.018	103.263SE	103.338NW	0+100	107.010	104.210	103.742SW	103.802SE	0+160
106.770	104.047	41.64m - 375mmØ PVC DR-35 STM @ 0.25%	103.742SW	0+107.49 + BEND	106.910	104.097	48.71m - 375mmØ PVC DR-35 STM @ 0.25%	103.652SW	0+180
106.900	104.100		103.762NE	0+120	106.850	104.060		103.365SW	0+200
106.964	104.164		103.696E	0+140	106.890	104.109		103.350E	0+220
	104.242		103.696E	0+160	106.925	104.125		103.320NW	0+240
	104.280		103.696E	0+180	106.990	104.179		39.37m - 375mmØ PVC DR-35 STM @ 0.25%	0+260

PROJECT
1650 SHEA ROAD
(OTTAWA, ON)

PROJECT NO:
139185

DRAWN BY:
M.M.

CHECKED BY:
A.C./A.B.

PROJECT MGR:
R.M.

APPROVED BY:
D.G.Y.

SHEET TITLE
**PRIVATE LANE 6
WATERMAIN CONNECTION**

SHEET NUMBER
103

ISSUE
1