


COPYRIGHT
This drawing has been prepared solely for the intended use. Any reproduction or distribution for any purpose other than authorized by IBI Group is forbidden. Written dimensions shall have precedence over scaled dimensions. Contractors shall verify and be responsible for all dimensions and conditions on the job, and IBI Group shall be informed of any variations from the dimensions and conditions shown on the drawing. Shop drawings shall be submitted to IBI Group for general concurrence before proceeding with fabrication.





IBI Group Professional Services (Canada) Inc.
is a member of the IBI Group of companies.

ISSUES	No.	DESCRIPTION	DATE
	1	SUBMISSION NO.1 FOR CITY REVIEW	2022-09-15
	2		
	3		
	4		
	5		
	6		
	7		
	8		

SEE 010, 011, 012 FOR NOTES, LEGEND, CB TABLE, STREET SECTIONS AND DETAILS

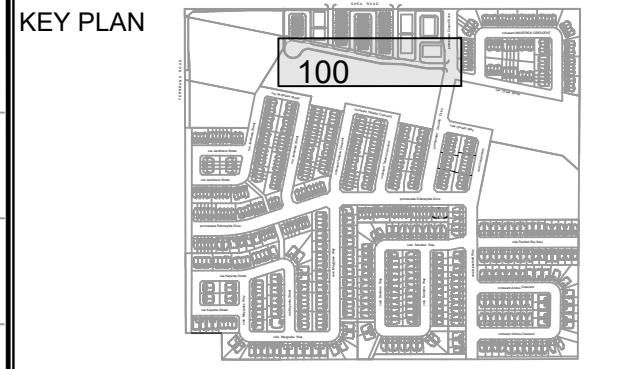

CONSULTANTS

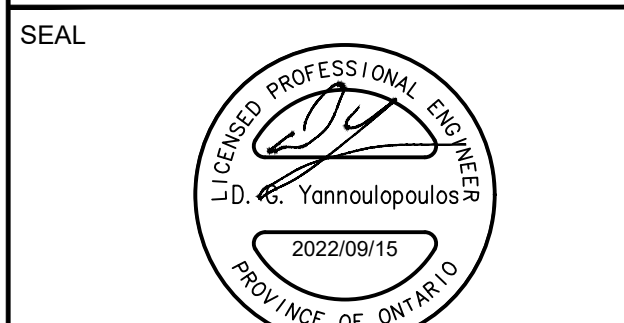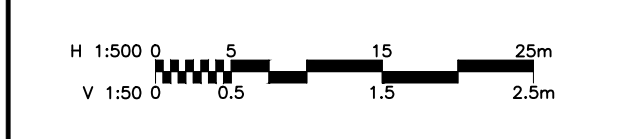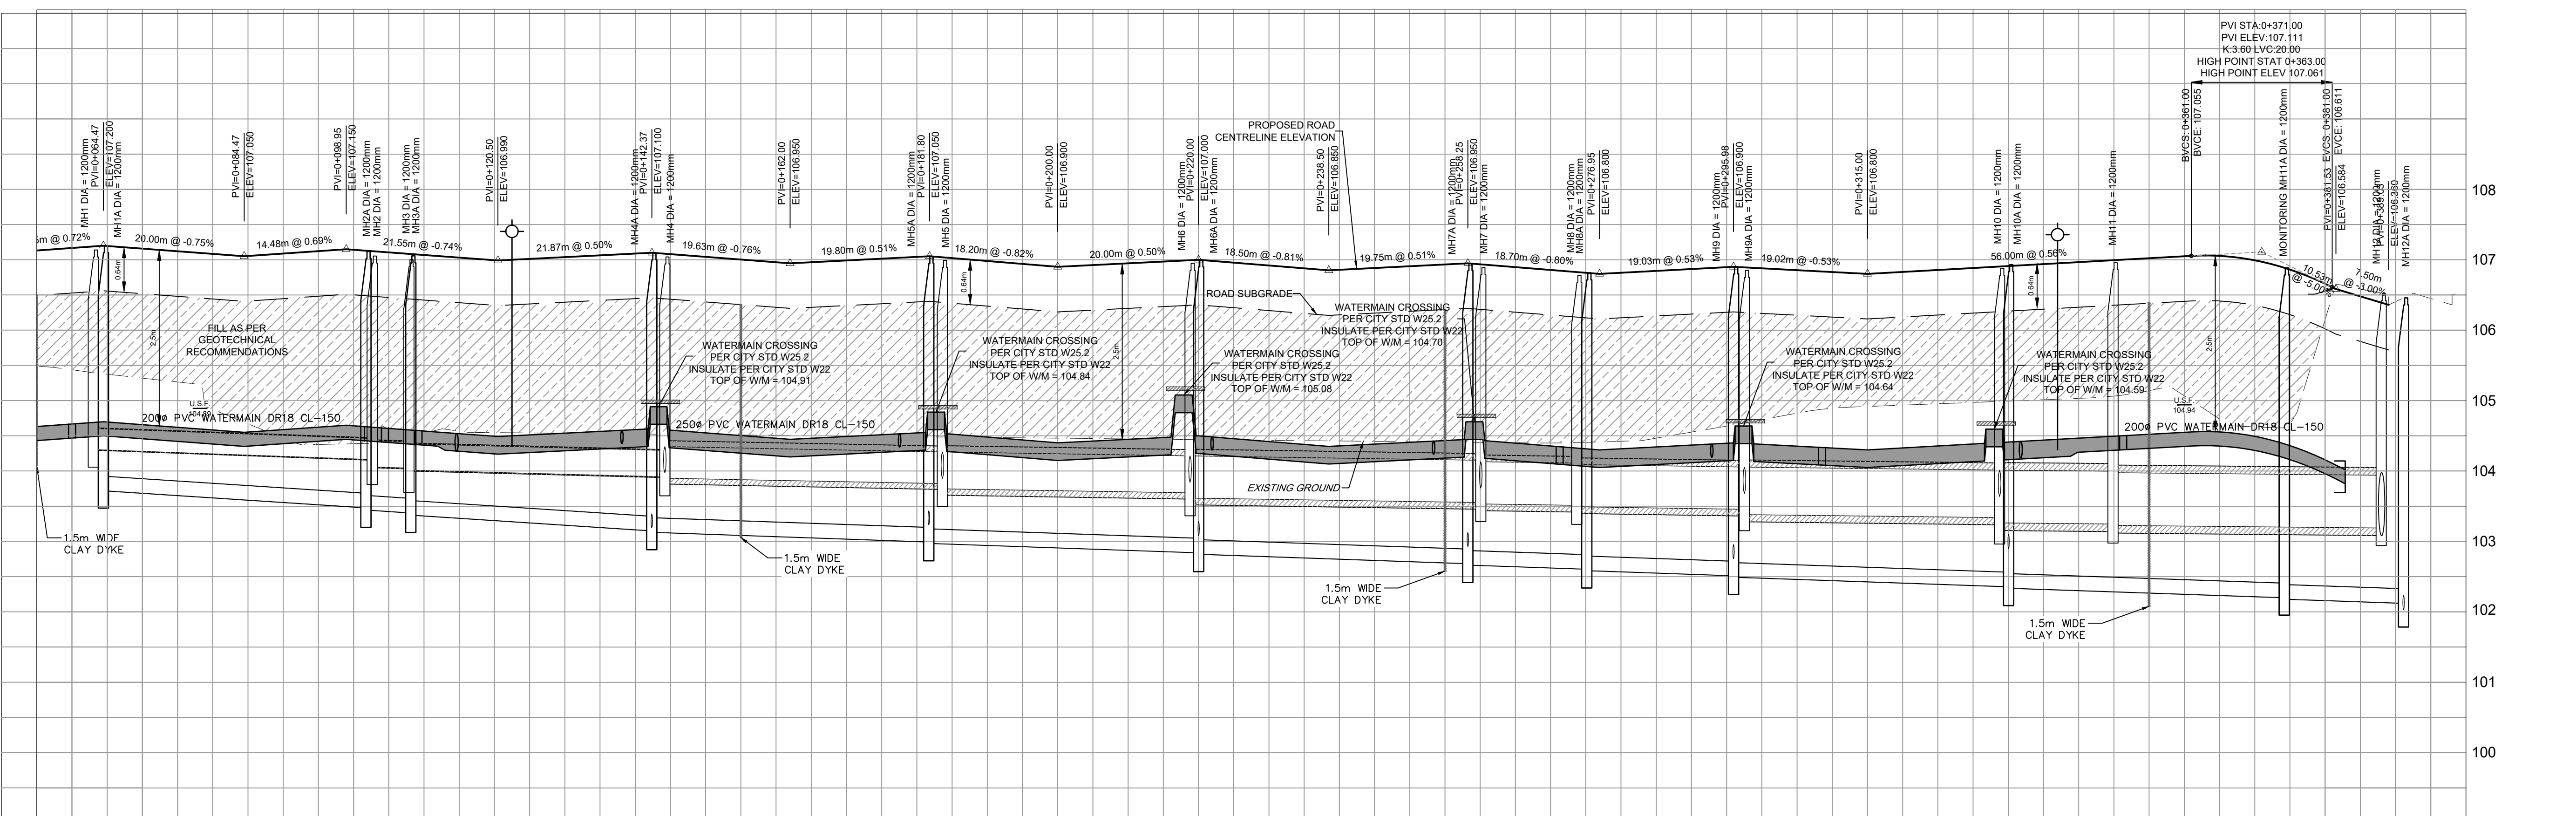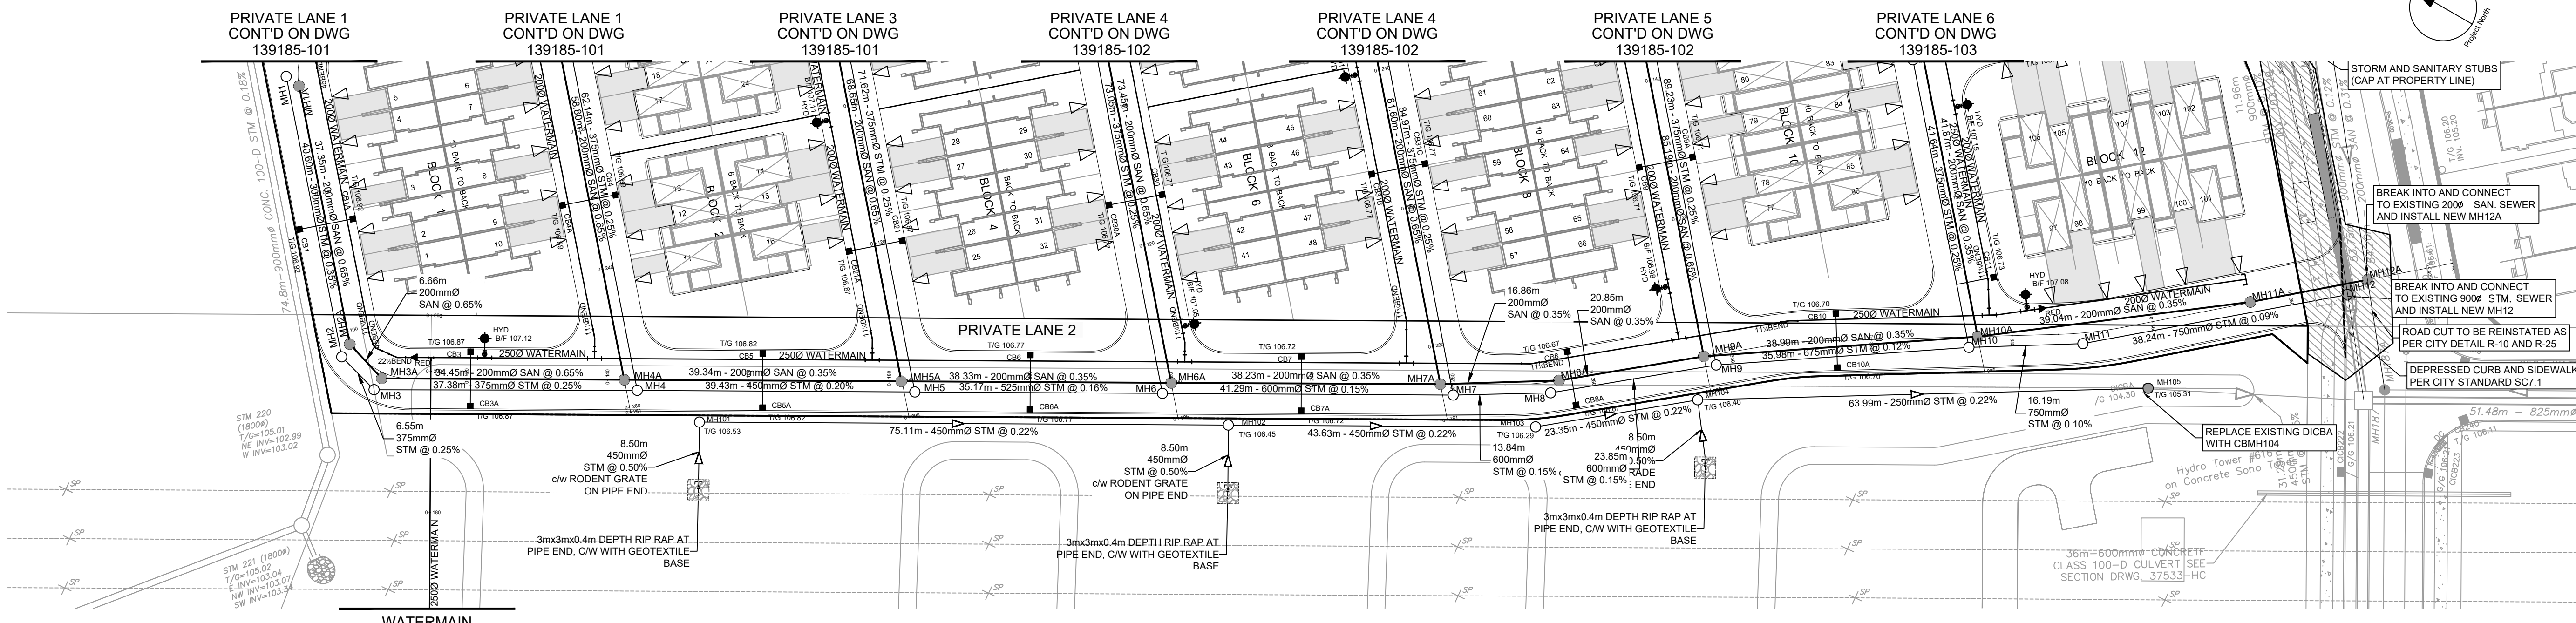

PROJECT
1650 SHEA ROAD
(OTTAWA, ON)

PROJECT NO:
139185
DRAWN BY:
M.M.
PROJECT MGR:
R.M.

CHECKED BY:
A.C./A.B.
APPROVED BY:
D.G.Y.

SHEET TITLE
PRIVATE LANE 2

SHEET NUMBER
100
ISSUE
1

ROAD GRADE	TOP OF WATERMAIN	STM SEWER INVERT	SAN SEWER INVERT	STATION
0+200