

CLIENT
**DAVIDSON SHEA
 PROPERTY INC.**


COPYRIGHT
 This drawing has been prepared solely for the intended use. Any reproduction or distribution for any purpose other than that authorized by IBI Group is forbidden. Written dimensions shall have precedence over scaled dimensions. Contractors shall verify and be responsible for all dimensions and conditions on the job, and IBI Group shall be informed of any variations from the dimensions and conditions shown on the drawing. Shop drawings shall be submitted to IBI Group for general concurrence before proceeding with fabrication.

IBI Group Professional Services (Canada) Inc.
 is a member of the IBI Group of companies



ISSUES

No.	DESCRIPTION	DATE
1	SUBMISSION NO.1 FOR CITY REVIEW	2022-09-15
2		
3		
4		
5		
6		
7		
8		

SEE 010, 011, 012 FOR NOTES, LEGEND, CB TABLE, STREET SECTIONS AND DETAILS.

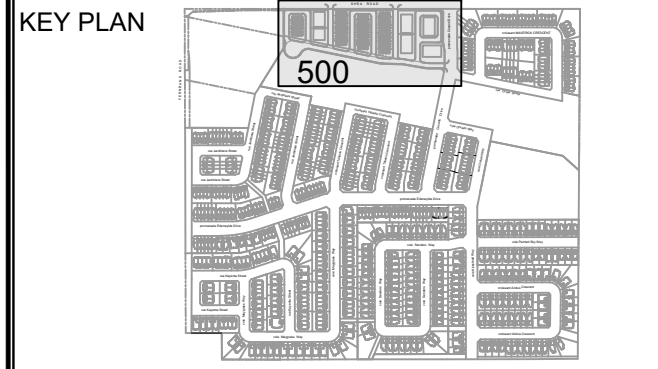

CONSULTANTS

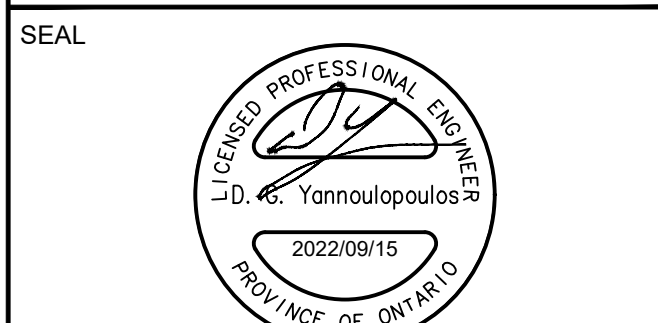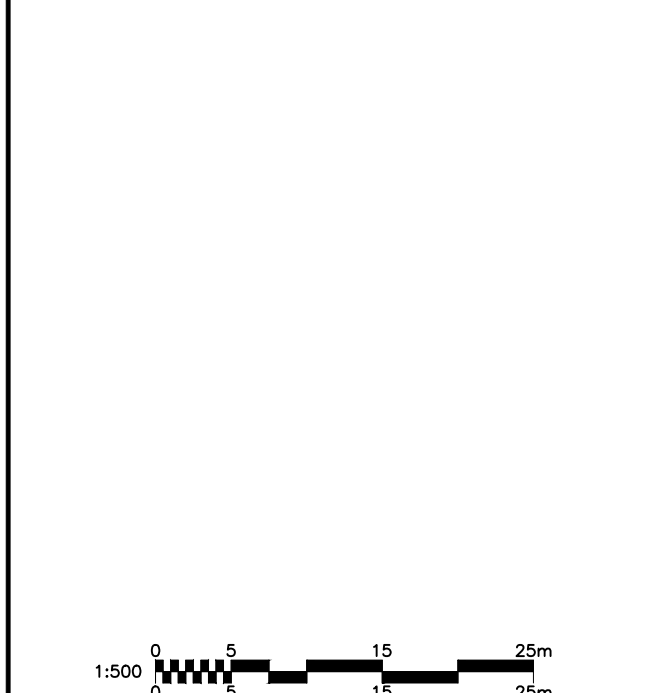

SEAL

IBI GROUP
 400 - 333 Preston Street
 Ottawa ON K1S 5M4 Canada
 tel 613 225 1311 fax 613 225 5868
 ibigroup.com

PROJECT
1650 SHEA ROAD
 (OTTAWA, ON)

PROJECT NO:
139185

DRAWN BY: **M.M.** CHECKED BY: **A.C./A.B.**

PROJECT MGR: **R.M.** APPROVED BY: **D.G.Y.**

SHEET TITLE
STORM DRAINAGE AREA PLAN

SHEET NUMBER
500 ISSUE
1

CITY FILE No. D07-1139185-1650_Shea_Ro7_0_Production7_02_Design04_CivilShea500-STORM DRAINAGE AREA PLAN.dwg Last Saved: September 14, 2022, by stefan geisler Plotted: Thursday, September 15, 2022 8:31:21 AM by Stefan Geisler