




21740.00 St. Laurent Blvd. Multi-Unit Residential Development
OTTAWA, ON

PETROFF

March 21, 2023

PETROFF PARTNERSHIP ARCHITECTS

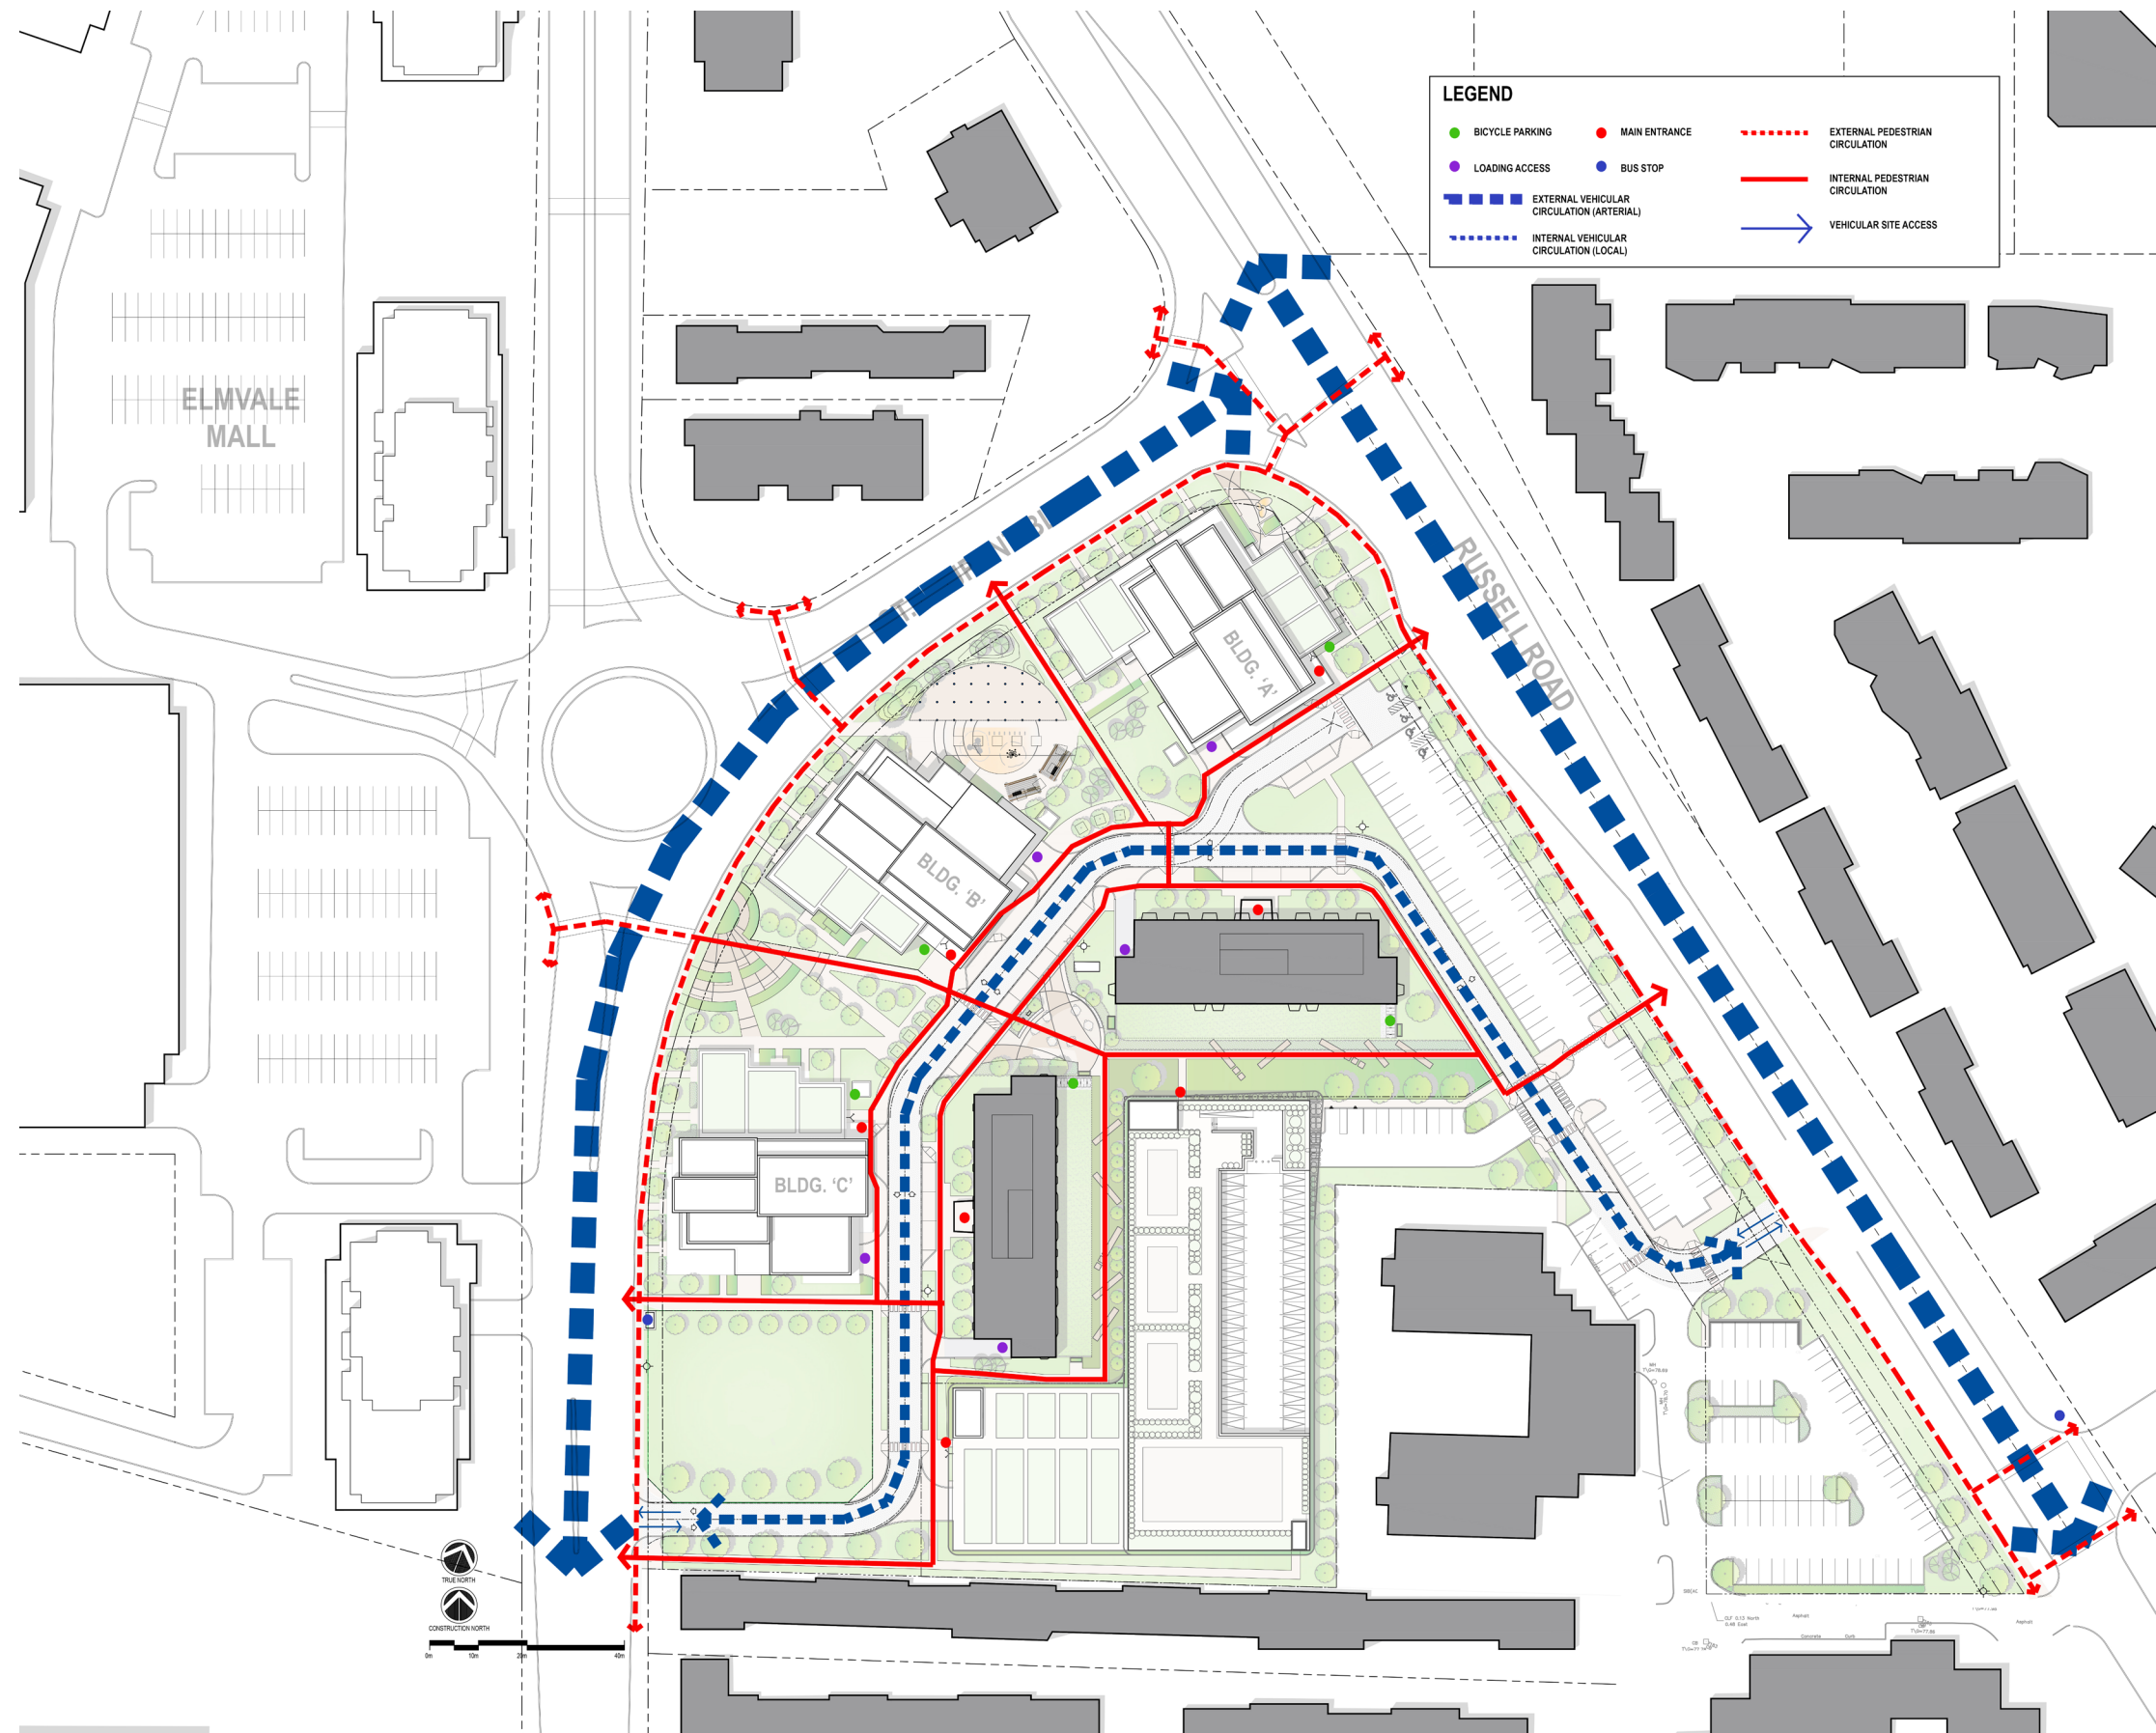

21740.00 St. Laurent Blvd. Multi-Unit Residential Development
OTTAWA, ON

PETROFF

March 21, 2023

PETROFF PARTNERSHIP ARCHITECTS