

PLANT MATERIAL

KEY	COMMON NAME	BOTANICAL NAME	QTY	SIZE	COND
Ag	AMUR MAPLE	<i>Acer ginnala</i> (multi-stem)	2	40cmcl	UB
Am	MULTI-STEM SERVICEBERRY	<i>Aelaeocharis canadensis</i> multi-stem	8	50cm	POT
Ar	RED MAPLE	<i>Acer rubrum</i> 'Sunset'	6	60cmcl	UB
Bx	GREEN GEM BOXYWOOD	<i>Buxus x Green Gem</i>	15	50cm	POT
Co	HACKBERRY TREE	<i>Celtis occidentalis</i>	2	60cmcl	UB
Di	PARDON ME DAYLILY	<i>Hemerocallis 'Pardon Me'</i>	45	2y/1gal	POT
Ge	ROZANNE GERANIUM	<i>Geranium 'Rozanne'</i>	43	2y/1gal	POT
Gt	SHADEMASTER LOCUST	<i>Gladiolus 'shademaster'</i>	4	60cmcl	UB
Hh	ANNIEBELLE HYDRANGEA	<i>Hydrangea arborescens</i> 'Anniebella'	16	2y/1gal	POT
Jh	PRINCE OF WALES JUNIPER	<i>Juniperus horizontalis</i> 'Prince of Wales'	21	60cm	POT
Kf	KARL FOENSTER REED GRASS	<i>Calamagrostis acutifolia</i> 'Karl Foerster'	8	2y/1gal	POT
Pf	WHITE SPRUCE	<i>Picea glauca</i>	15	50cm	UB
Qp	PIN OAK	<i>Quercus pallustris</i>	6	60cmcl	UB
Qr	RED OAK	<i>Quercus rubra</i>	1	60cmcl	UB
Rr	FLOWER CARPET SHRUB ROSE	<i>Rosa</i> 'Flower Carpet'	16	60cm	POT
Se	AUTUMN JOY SEDUM	<i>Sedum spectabile</i> 'Autumn Joy'	96	2y/1gal	POT
Sv	IVORY SILK TREE LILAC	<i>Syringa reticulata</i>	1	2y/1gal	POT
Tn	HICK'S YEW	<i>Taxus x media</i> 'Hickall'	15	60cm	POT
Td	DENSE YEW	<i>Taxus x media</i> 'Densiformis'	11	40cm	POT


LEGEND

- PROPOSED DECIDUOUS TREES
- PROPOSED CONIFEROUS TREES
- PROPOSED PLANTINGS
- PLANT KEYS - SEE PLANT MATERIALS LIST ON L-1
- PROPOSED CONCRETE PAVING
- PROPOSED CONCRETE PAVING SWIRL PATTERN
- SEEDING - SEE NOTES
- PROPOSED RAISED PLANTER SEE DETAIL
- PROPOSED BENCH SEE DETAIL
- PROPOSED TRASH RECEPTACLE SEE DETAIL
- PROPOSED BIKE RACK SEE DETAIL
- PROPOSED FIRE HYDRANT LOCATION
- PROPOSED LIGHTING SEE ELECTRICAL PLAN
- EXISTING DECIDUOUS TREES TO REMAIN
- CRITICAL ROOT ZONE - 10cm RADIUS PER 1cm DBH



ALL DRAWINGS REMAIN THE PROPERTY OF THE LANDSCAPE ARCHITECT AND SHALL NOT BE REPRODUCED OR REUSED WITHOUT THE LANDSCAPE ARCHITECT'S WRITTEN PERMISSION.
THIS DRAWING SHALL NOT BE USED FOR CONSTRUCTION OR TENDER PURPOSES UNLESS SIGNED AND DATED BY RONALD H. KOUDY'S, O.A.L.A. C.S.L.A. LANDSCAPE ARCHITECT, LONDON, ONTARIO (519) 687-3322.

Ronald H. Koudy's, O.A.L.A. C.S.L.A. DATE

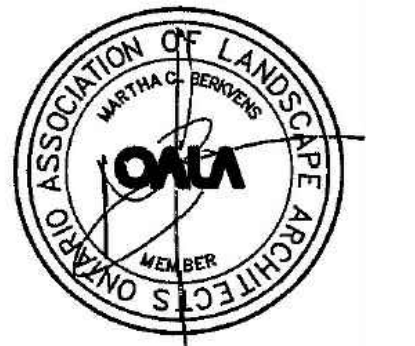

#	date:	revision:	by:
12.	MAR.10.2023	RE-ISSUED FOR SITE PLAN CONTROL APPLICATION	MCB
11.	JAN.27.2023	RE-ISSUED FOR SITE PLAN CONTROL APPLICATION & ZONING BY-LAW AMENDMENT	MCB
10.	DEC.16.2022	RE-ISSUED FOR MULTIC WORKING DRAWINGS	MCB
9.	AUG.19.2022	ISSUED FOR SITE PLAN CONTROL APPLICATION	MCB
8.	AUG.19.2022	ISSUED FOR ZONING BY-LAW AMENDMENT	MCB
7.	JUL.29.2022	ISSUED FOR ZONING BY-LAW AMENDMENT	MCB
6.	FEB.24.2022	ISSUED FOR ZONING BY-LAW AMENDMENT	MCB
5.	DEC.02.2021	ISSUED FOR SPA & ZONING BY-LAW AMENDMENT	MCB
4.	NOV.19.2021	ISSUED FOR 100% DD	MCB
3.	NOV.19.2021	ISSUED FOR 25% SPA	MCB
2.	OCT.22.2021	ISSUED FOR 50% DD	MCB
1.	AUG.26.2021	ISSUED FOR 100% SD	MCB

All drawing and specifications are the property of the architect. The contractor shall verify all dimensions and information on site and report any discrepancy to architect before proceeding.

Arch Corp - Orleans
375 Famille-Laporte Avenue (formerly 1161 OLD MONTREAL RD.), ORLEANS ON, K4A 3N6

LANDSCAPE PLAN
1of2

scale: AS NOTED
drawn by: MCB
reviewed by: MCB
job number: 21-164Lq
plot date: 23-03-10
drawing number:

OVERALL LANDSCAPE PLAN 1of2
SCALE = 1:250