















Copyright Reserved

The Contractor shall verify and be responsible for all dimensions. DO NOT scale the drawing - any errors or omissions shall be reported to Stantec without delay.
The Copyrights to all designs and drawings are the property of Stantec. Reproduction or use for any purpose other than that authorized by Stantec is forbidden.

Legend

-  EXISTING WATERMAIN
-  EXISTING VALVE AND VALVE BOX
-  EXISTING VALVE CHAMBER
-  EXISTING REDUCER
-  EXISTING FIRE HYDRANT
-  EXISTING SANITARY SEWER
-  EXISTING STORM SEWER
-  EXISTING CATCHBASIN MANHOLE
-  EXISTING CATCHBASIN
-  EXISTING SUBDRAIN CATCHBASIN
-  EXISTING SWALE
-  ORIGINAL GROUND ELEVATION
-  EXISTING CATCH BASIN (SURVEY)
-  EXISTING CURB INLET CATCH BASIN (SURVEY)

Notes

Revision	By	Appd.	YY.MM.DD	
2	REVISD AS PER CITY COMMENTS	AJ	SG	23.03.31
1	ISSUED FOR 1ST SUBMISSION	AJ	SG	22.12.07
0	FOR REVIEW	AJ	SG	21.11.23

File Name:	MJS	SG	MJS	21.04.29
160401657 DB	Dwn.	Chkd.	Dgn.	YY.MM.DD


Permit-Seal

Client/Project
Mattamy Homes



HMB PHASE 8

OTTAWA, ON

Title
EXISTING CONDITIONS PLAN

Project No.	Scale	0	5	15	25m
160401657	1:500				
Drawing No.	Sheet	Revision			

EX-1 2 of 8 2

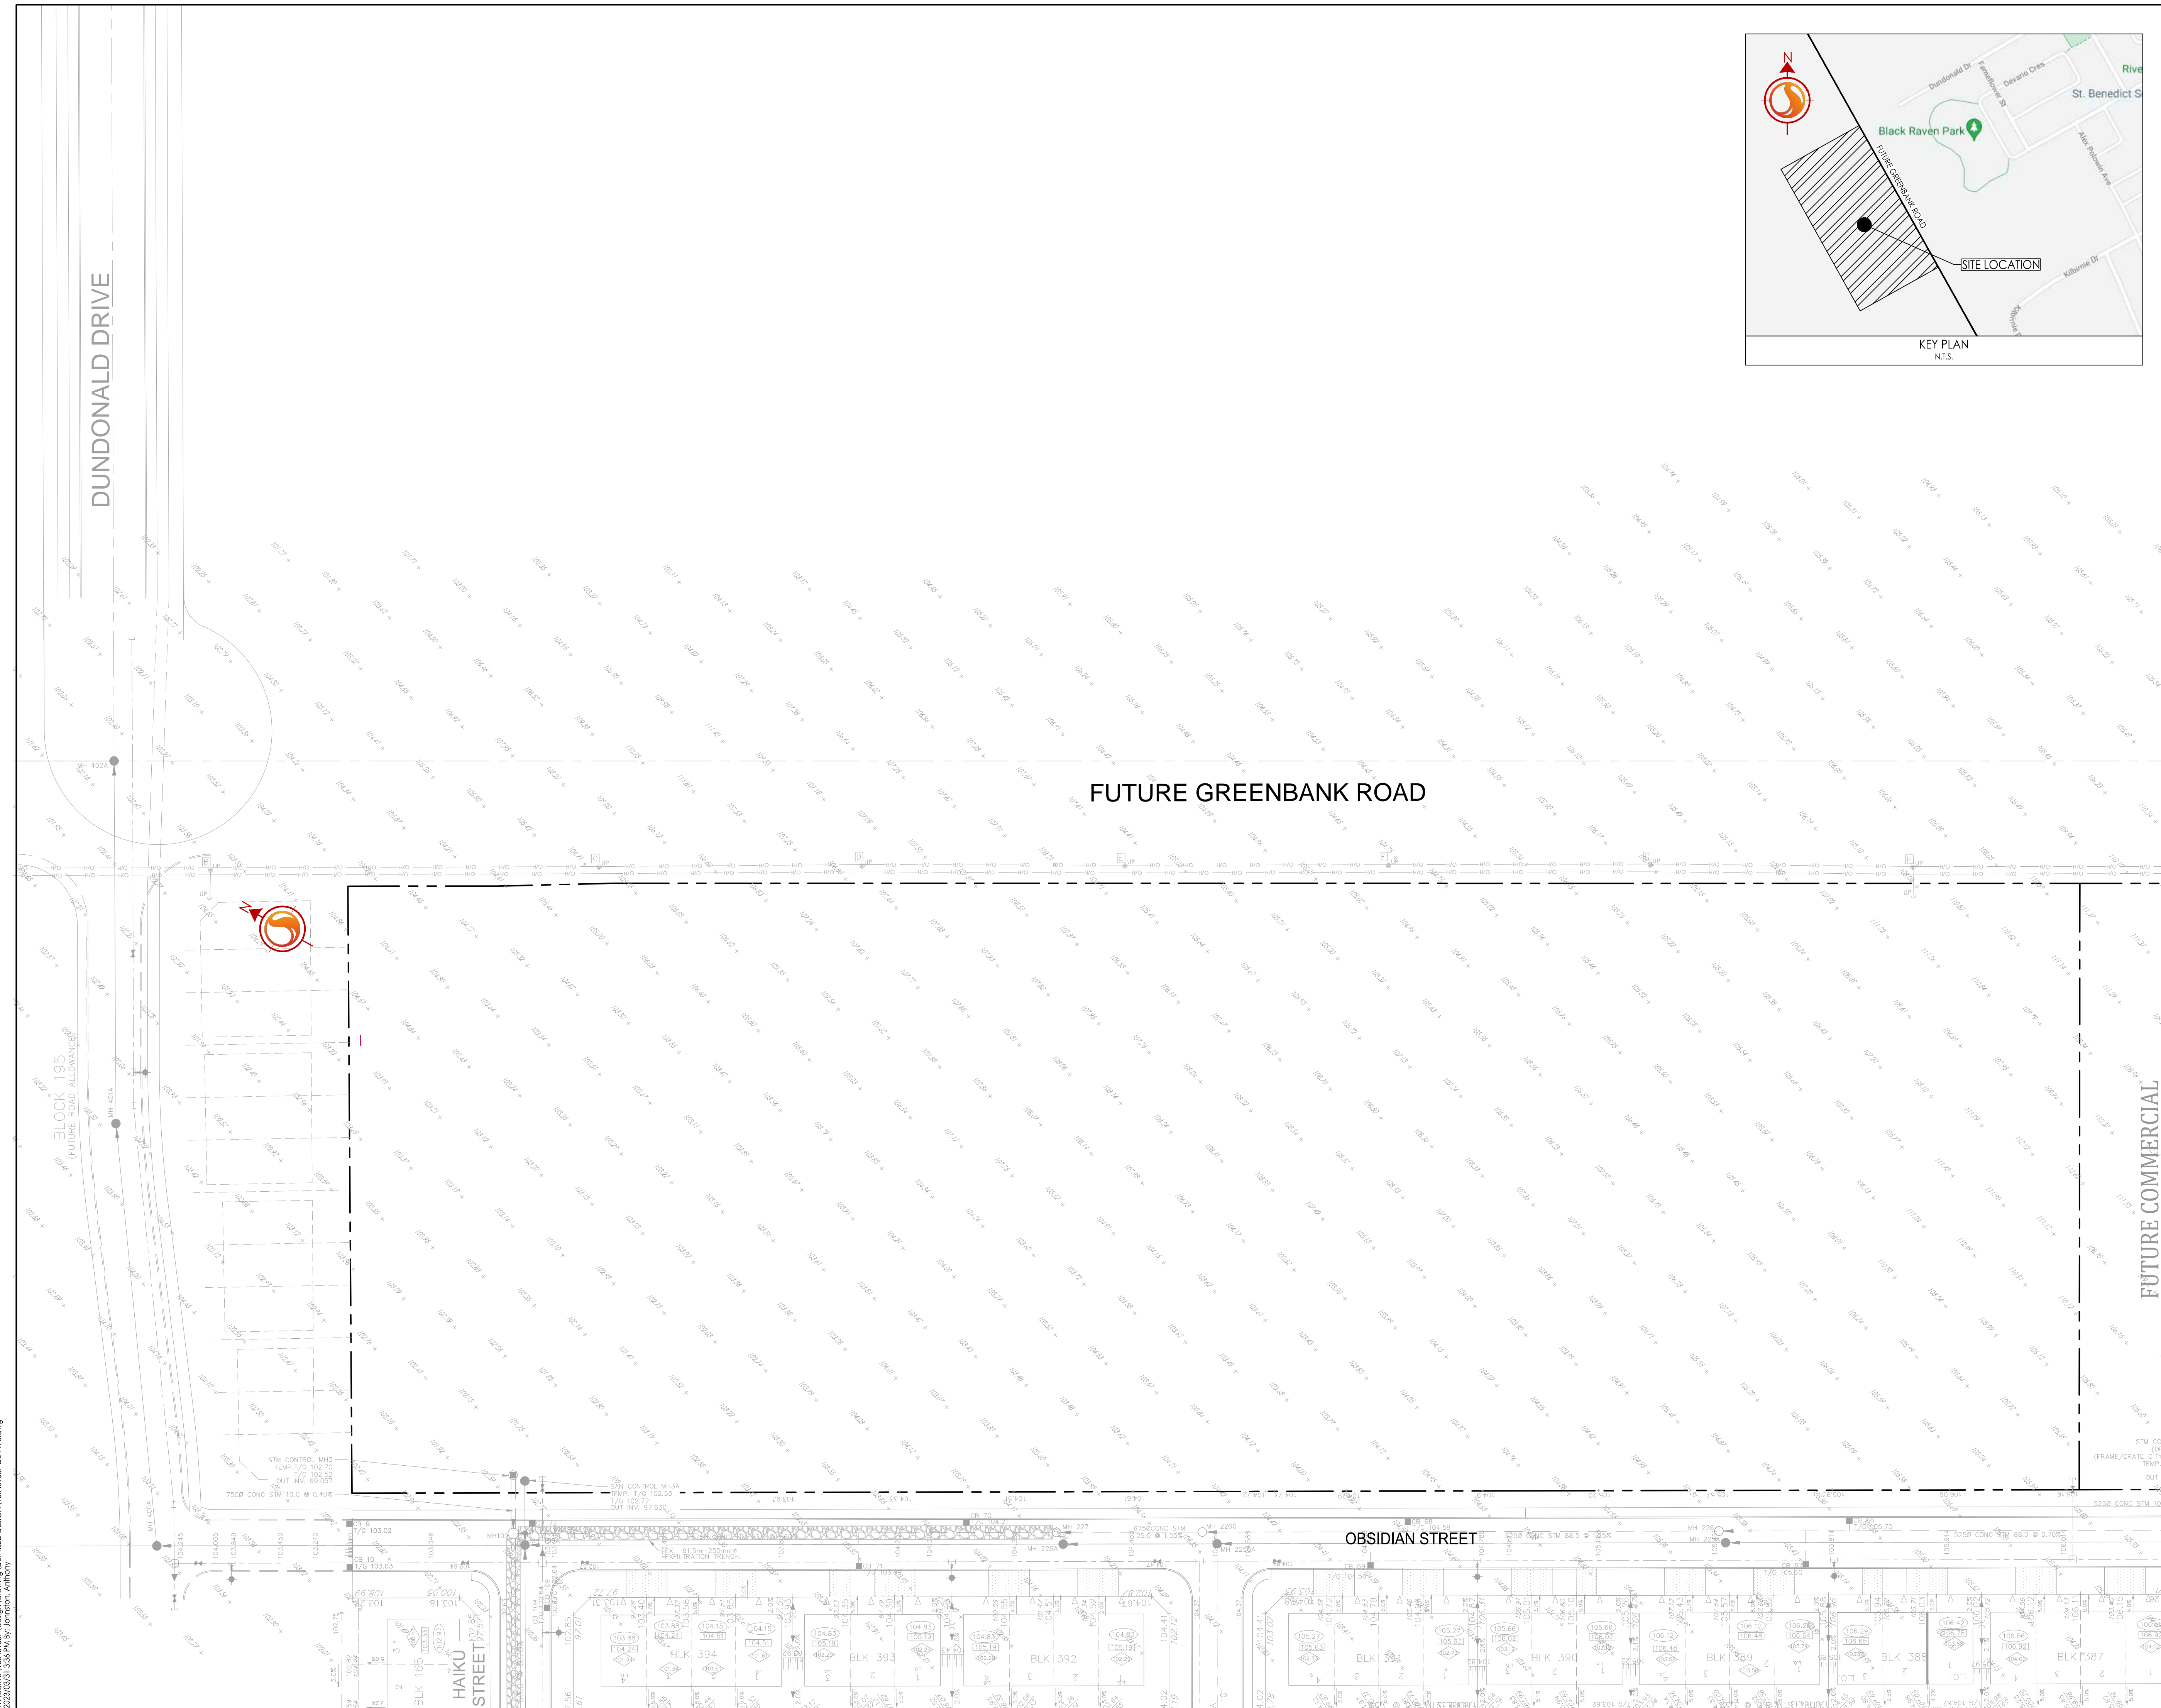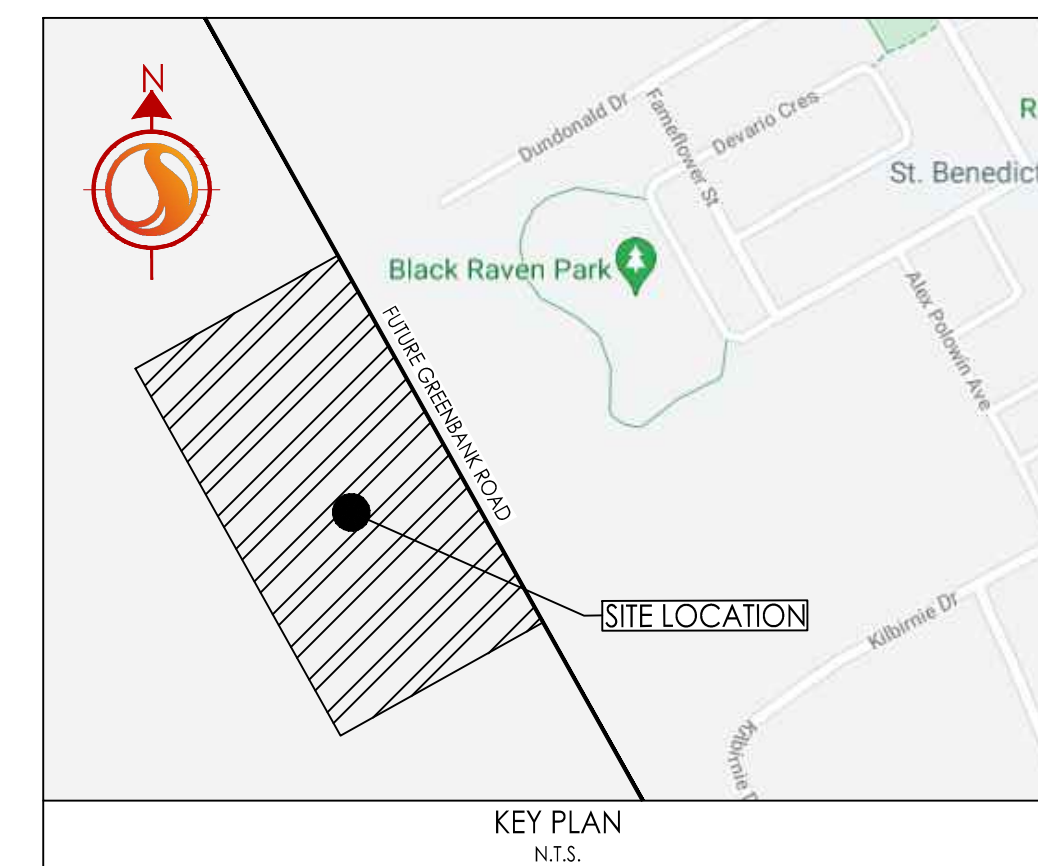

W:\Active\160401657\design\drawing\DETAILED\DESIGN\160401657 DB PH 8.DWG
23.03.31 3:58 PM R. W. Johnson, Anthony