
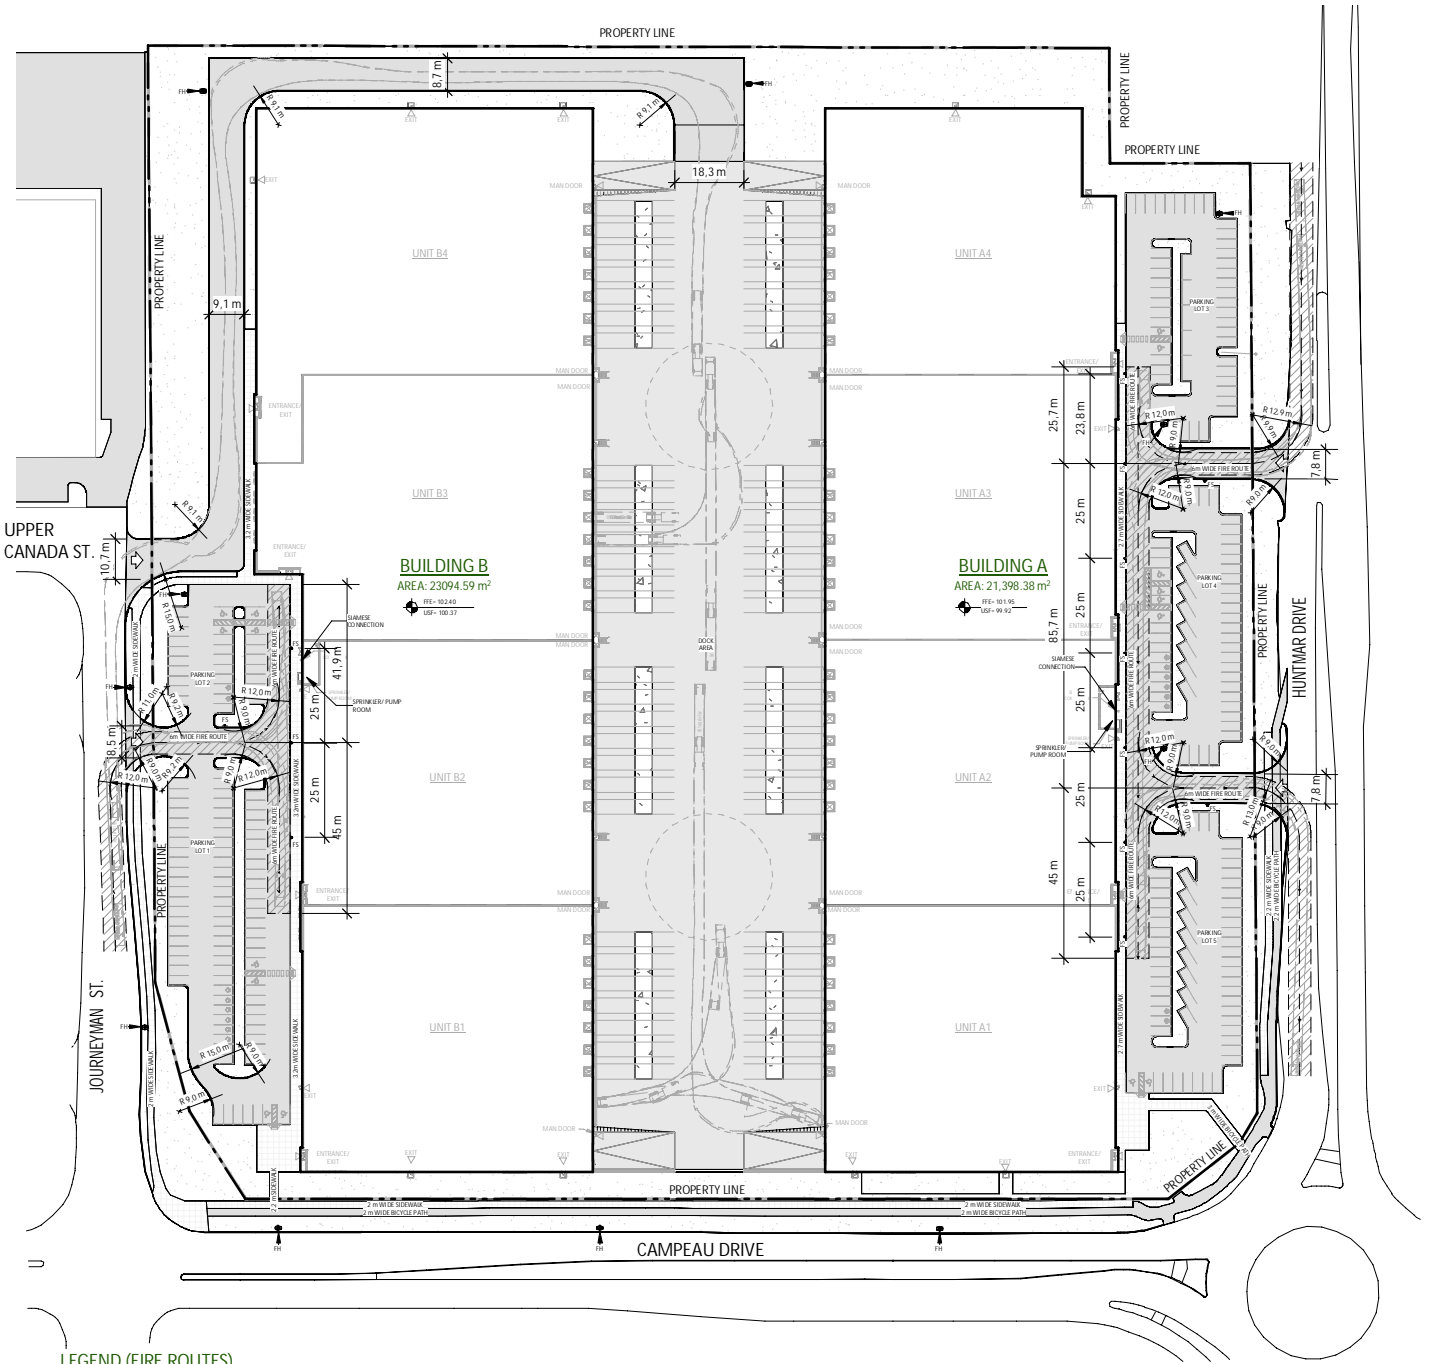
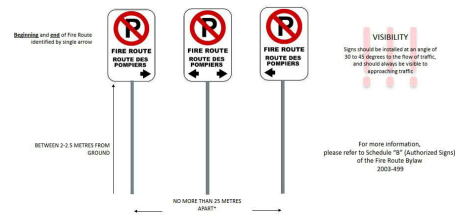


PROPERTY ADDRESS:  
 405 HUNTMAR DR.  
 PART OF LOT 4  
 COCESSION1  
 GEOGRAPHIC TOWNSHIP OF HUNTLEY  
 CITY OF OTTAWA, ON.

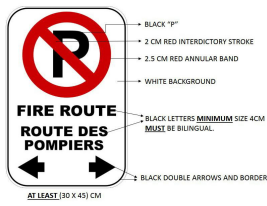

**LEGEND (FIRE ROUTES)**

- PROPERTY LINE
- FIRE ROUTE
- PROPOSED NEW BUILDING
- SITE ENTRANCE/EXIT
- EXISTING AND PROPOSED FIRE HYDRANT
- FIRE ROUTE SIGNAGE

**FIRE ROUTE PLAN**

1:2000

1  
F1