



Copyright Reserved

The Contractor shall verify and be responsible for all dimensions. DO NOT scale the drawing - any errors or omissions shall be reported to Stantec without delay.  
The Copyrights to all designs and drawings are the property of Stantec. Reproduction or use for any purpose other than that authorized by Stantec is forbidden.

Legend

- 99.99 ORIGINAL GROUND ELEVATION
- × 99.99 PROPOSED ELEVATION
- PROPOSED MATCH TO EXISTING ELEVATION
- 2.0% FLOW DIRECTION AND GRADE
- FFE=99.99 FINISHED FIRST FLOOR ELEVATION
- USF=99.99 UNDERSIDE OF FOOTING ELEVATION
- IF=99.99 TOP OF FOUNDATION WALL ELEVATION
- DIRECTION OF OVERLAND FLOW
- PROPOSED VALVE BOX
- PROPOSED VALVE CHAMBER
- PROPOSED FIRE HYDRANT
- PROPOSED SANITARY SEWER MANHOLE
- PROPOSED STORM SEWER MANHOLE
- PROPOSED CATCHBASIN
- D.C. PROPOSED DEPRESSED CURB LOCATION
- PROPOSED BARRIER CURB
- OVERLAND SPILL LOCATION
- 100YR. PONDING LIMITS

- MAINTENANCE HOLES LOCATED IN PONDING AREAS SHALL HAVE WATER TIGHT FRAME AND COVERS AS PER CITY STANDARD S24, S24.1 AND S25.

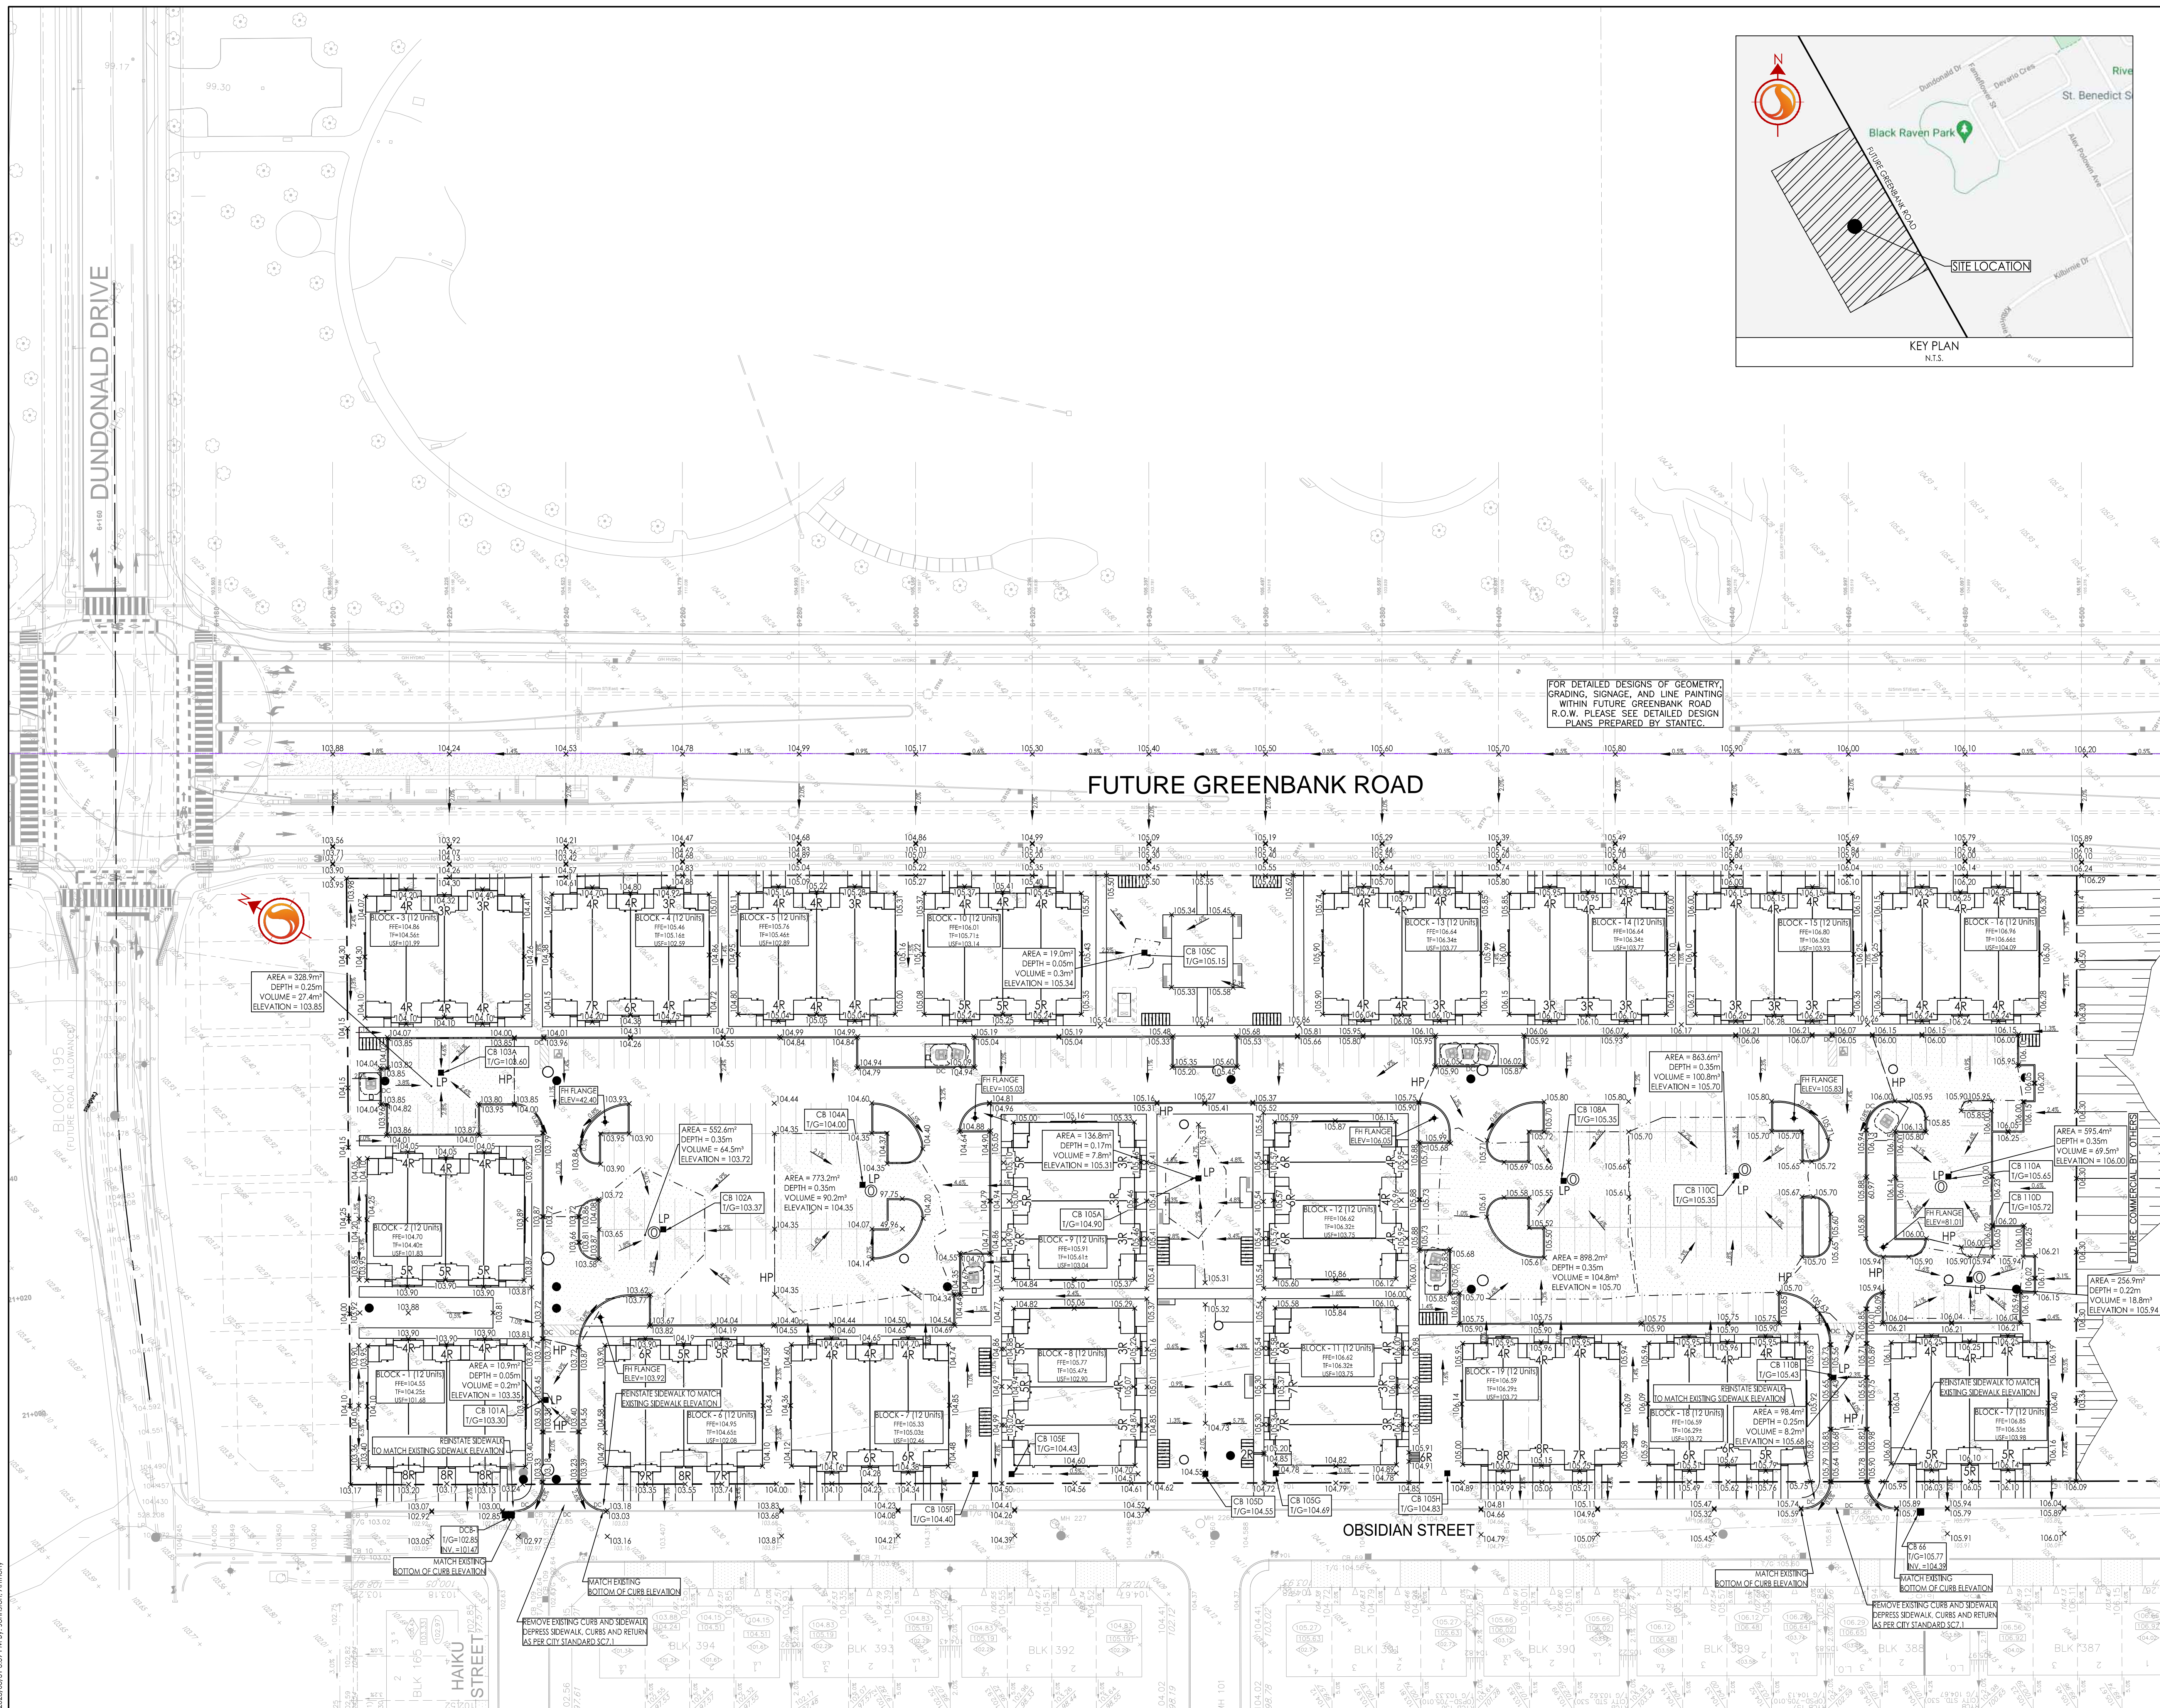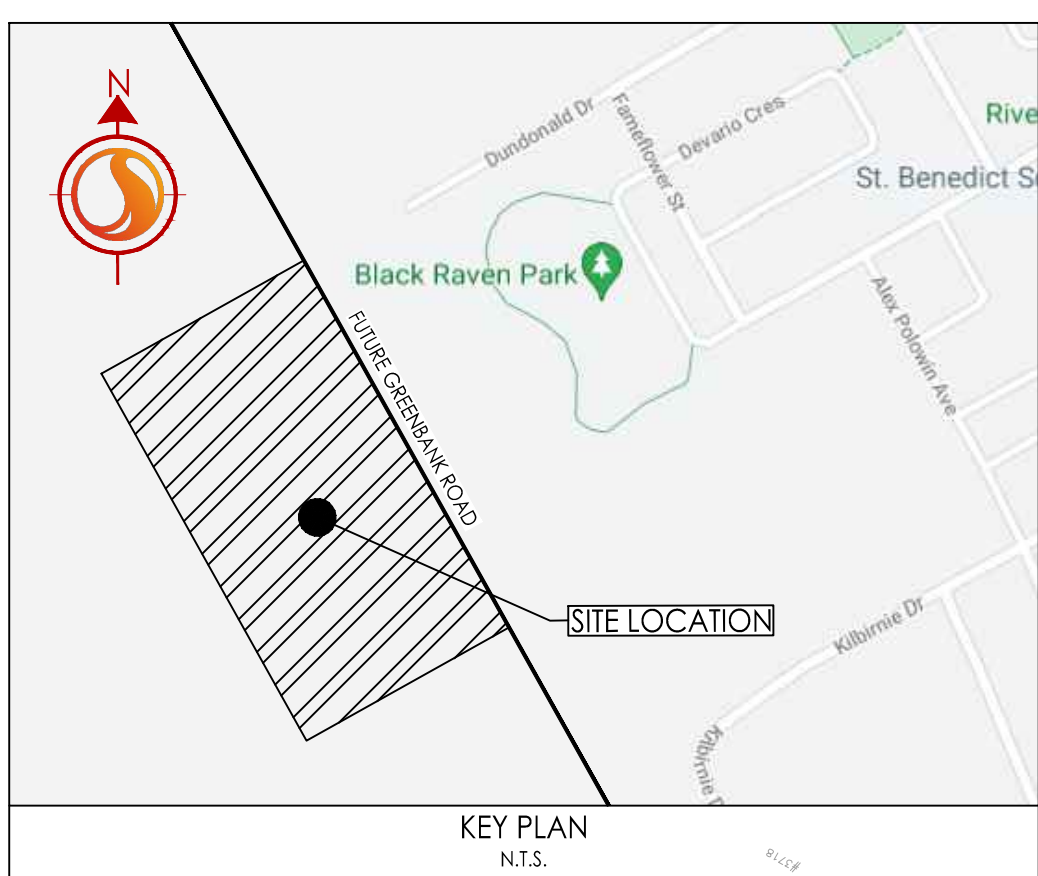

FOR DETAILED DESIGNS OF GEOMETRY, GRADING, SIGNAGE, AND LINE PAINTING WITHIN FUTURE GREENBANK ROAD R.O.W. PLEASE SEE DETAILED DESIGN PLANS PREPARED BY STANTEC.

Revision	By	Appd.	YY.MM.DD	
2	REVISAS PER CITY COMMENTS	AJ	SG	23.03.31
1	ISSUED FOR 1ST SUBMISSION	AJ	SG	22.12.07
0	FOR REVIEW	AJ	SG	21.11.23

File Name:	MJS	SG	MJS	21.06.29
160401657.DB	Dwn.	Chkd.	Dgn.	YY.MM.DD

Permit-Seal

Client/Project  
Mattamy Homes

HMB PHASE 8

OTTAWA, ON

Title  
PONDING PLAN

Project No.	Scale	
160401657	0 5 15 25m 1:500	
Drawing No.	Sheet	Revision
PD-1	5 of 8	2

W:\active\160401657\design\drawing\DETAILED DESIGN\160401657.DB.PH.8.HMB  
2023.03.31 3:39 PM W. B. Jamison, Anthony