


- ADDITIONAL SERVICING NOTES**
- CONSTRUCT STORMTECH CHAMBERS AND ADJACENT WORKS NEAR THE END OF THE DEVELOPMENT, AFTER BUILDING IS CONSTRUCTED. NATIVE MATERIAL AT INTERFACE WITH FILTRATION LAYER TO BE SCARIFIED/RACKED PRIOR TO INSTALLATION OF CLEAR STONE.
 - MAINTAIN AT LEAST 1.0m CLEARANCE BETWEEN THE BOTTOM OF STONE LAYER AND HIGH GROUND WATER TABLE. GEOTECHNICAL REPORT PREPARED BY PATERSON GROUP DATED JANUARY 10, 2023 NOTES THE GROUNDWATER ELEVATION ~102.46m AT THE BOREHOLES NEAR THE PROPOSED STORMTECH CHAMBER LOCATIONS.
 - MINIMUM PERIMETER STONE ON THE SIDES AND ON TOP OF THE CHAMBERS ARE AS PER MANUFACTURER'S INSTRUCTIONS.
 - DEPTH OF STONE BELOW THE CHAMBERS TO BE AT LEAST 0.5m. THE BOTTOM STONE GRADATION SHOULD BE CHOSEN TO PROVIDE HIGH INFILTRATION RATES AND SHALL BE PROVIDED BY THE MANUFACTURER.
 - INCOMING ROOF LEADERS AND OVER FLOW DRAINS SHALL BE MIN. 150mm \varnothing LAID AT MIN. 2.0% SLOPE. THE PIPE MATERIAL AND CONNECTION DETAILS WITH THE CHAMBER SHALL BE PROVIDED BY THE MANUFACTURER.


CONTINUE ON DWG# C102

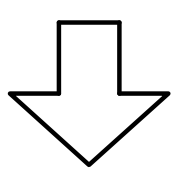

CAUTION
THE POSITION OF ALL POLE LINES, CONDUITS, WATERMANS, SEWERS AND OTHER UNDERGROUND AND OVERGROUND UTILITIES AND STRUCTURES IS NOT NECESSARILY SHOWN ON THE CONTRACT DRAWINGS, AND WHERE SHOWN, THE ACCURACY OF THE POSITION OF SUCH UTILITIES AND STRUCTURES IS NOT GUARANTEED. BEFORE STARTING WORK, DETERMINE THE EXACT LOCATION OF ALL SUCH UTILITIES AND STRUCTURES AND ASSUME ALL LIABILITY FOR DAMAGE TO THEM.

NOT FOR CONSTRUCTION

REV	REVISION DESCRIPTION	DATE	BY	APPD
1	ISSUED FOR SPC	04/06/23	AJ	AA

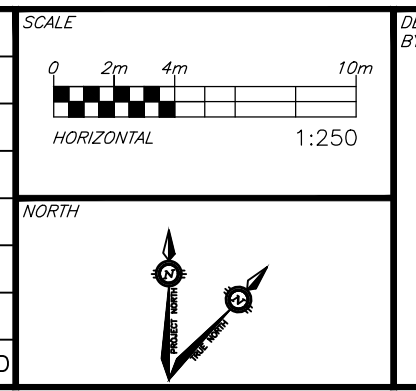

DESIGNED BY: I.M.A. ANSARI
 REVIEWED BY: I.M.A. ANSARI
 LICENSED PROFESSIONAL ENGINEER
 M.A. ANSARI
 2023-04-11
 PROVINCE OF ONTARIO



CLIENT
DOLYN CONSTRUCTION LTD.
 1-888 LADY ELLEN PLACE
 OTTAWA, ON. K1Z 5L5

exp Services Inc.
 1-416-668-1899 | +1-613-225-7330
 1000 St. Lawrence St., Suite 100
 Ottawa, ON K2H 8H6
 Canada
 www.exp.com

• BUILDINGS • EARTH & ENVIRONMENT • ENERGY •
 • INDUSTRIAL • INFRASTRUCTURE • SUSTAINABILITY •

BASE PLAN	PROJECT
AJ	KONSON WAREHOUSE
AJ, AS	1485 UPPER CANADA STREET
AA	OTTAWA, ONTARIO.
AA	SITE SERVICING PLAN-1

PROJECT No.	DATE	DRAWING No.
OTT-22023462-A0	01/10/2023	C101

DOT-??-??-??-???