


Stationing	Existing Grade Elevation	Sanitary Sewer Invert	Chainage Above Proposed Sanitary
A+157.0	±95.33	92.13(S) 92.07(E)	
A+150	±95.16	91.44(W) 91.33(N) 91.27(E)	
A+140	±94.98		
A+130	±94.95		
A+120	±94.16		
A+110	±94.26		
A+100	±93.93		
A+097.7	±93.70	91.14(W)	
	±93.56	90.24(SE)	
	±93.56		

- CB CATCH-BASIN
- MH STORM MANHOLE
- CB/MH CATCH BASIN/MANHOLE
- MH SANITARY MANHOLE
- VC VALVE CHAMBER
- SPL SPRINGLINE OF PIPE
- INV INVERT OF PIPE
- SAN SANITARY SEWER
- ST STORM SEWER
- WS/WV WATER SERVICE/WATERMAIN
- CS CURB STOP & STANDPOST
- VB VALVE & VALVE BOX
- FH FIRE HYDRANT
- OHM OVER HEAD WIRE
- HYDRO HYDRO
- B BELL TELEPHONE
- CAB CABLE
- G GAS
- T-T TRAFFIC
- PROPERTY LINE

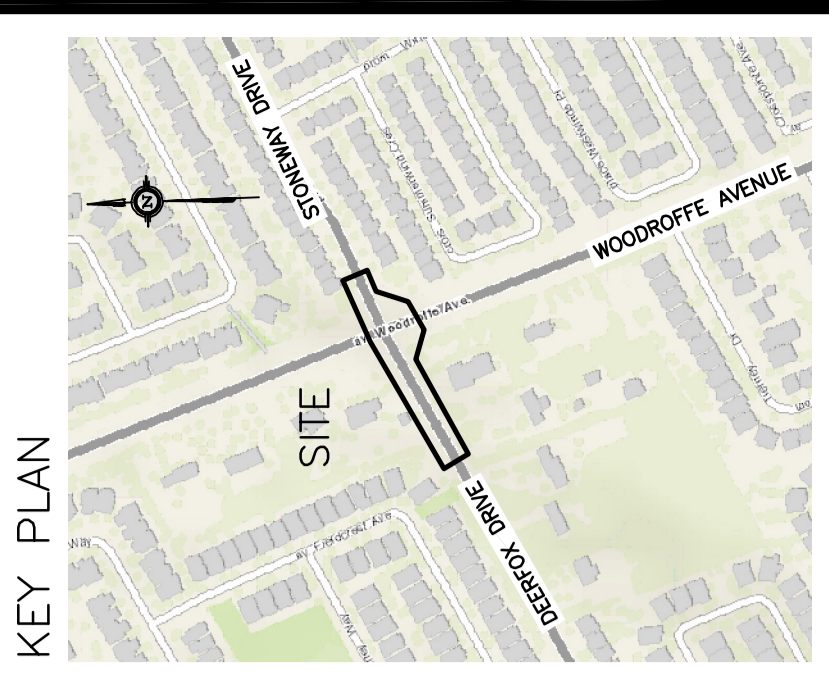

No.	DATE	REVISION
1	SEP 28-21	ISSUED TO CITY FOR APPROVAL
2	DEC 21-21	PRELIMINARY
3	MAR 17-22	RE-ISSUED TO CITY FOR APPROVAL
4	SEP 8-22	RE-ISSUED TO CITY FOR APPROVAL
5	OCT 31-22	RE-ISSUED TO CITY FOR APPROVAL
6	DEC 22-22	RE-ISSUED TO CITY FOR APPROVAL
7	JAN 27-23	RE-ISSUED TO CITY FOR APPROVAL
8	FEB 14-23	RE-ISSUED TO CITY FOR APPROVAL
9	MAR 3-23	RE-ISSUED TO CITY FOR APPROVAL

D. B. GRAY ENGINEERING INC.
 700 Long Point Circle
 Ottawa, Ontario
 613-425-8044
 dgray@dbgrayengineering.com

MUNICIPAL SANITARY SEWER EXTENSION
 CROSSING WOODROFFE AVENUE FROM STONEYWAY DRIVE TO DEERFOX DRIVE
 OTTAWA, ONTARIO

PLAN AND PROFILE
 STA A+097.7 TO A+157.0

Engineer's Seal
 License Professional Engineer
 License No. 17016502
 Date of Issue: MAR 3-23
 Not Valid Unless Signed & Dated

APPROVED
 By Lily Xu at 1:19 pm, Apr-27, 2023

LILY XU, MCIIP, RPP
 MANAGER, DEVELOPMENT REVIEW SOUTH
 PLANNING, INFRASTRUCTURE & ECONOMIC
 DEVELOPMENT DEPARTMENT, CITY OF OTTAWA