


THIS PLAN IS TO BE READ IN CONJUNCTION WITH CIVIL PLANS 119123-NLD, 119123-GP1&2 AND 119123-GR1&GR2

NOTE:
THE POSITION OF ALL POLE LINES, CONDUITS, WATERMANS, SEWERS AND OTHER UNDERGROUND AND OVERGROUND UTILITIES AND STRUCTURES IS NOT NECESSARILY SHOWN ON THE CONTRACT DRAWINGS, AND WHERE SHOWN, THE ACCURACY OF THE POSITION OF SUCH UTILITIES AND STRUCTURES IS NOT GUARANTEED. BEFORE STARTING WORK, DETERMINE THE EXACT LOCATION OF ALL SUCH UTILITIES AND STRUCTURES AND ASSUME ALL LIABILITY FOR DAMAGE TO THEM.

No.	REVISION	DATE	BY
1	ISSUED FOR CITY OF OTTAWA REVIEW	MAY 3/23	DDB

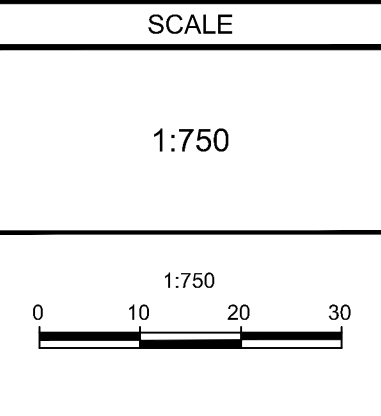

DESIGN	SM / BM / DDB
CHECKED	DDB
DRAWN	SM
CHECKED	BM / DDB
APPROVED	DDB

FOR REVIEW ONLY



NOVATECH
Engineers, Planners & Landscape Architects
Suite 200, 240 Michael Cowpland Drive
Ottawa, Ontario, Canada K2M 1P6
Telephone (613) 254-9643
Facsimile (613) 254-5867
Website www.novatech-eng.com

LOCATION	CITY OF OTTAWA 575 DEALERSHIP DRIVE - PROPOSED WAREHOUSES
DRAWING NAME	EROSION AND SEDIMENT CONTROL PLAN
PROJECT No.	119123
REV	REV # 1
DRAWING No.	119123-ESC

M:\2019\119123\CAD\DWG\119123-ESC.dwg ESC May 03, 2023 - 10:05am smathews