




## TREE SOIL VOLUME REQUIREMENT:


STANDARD TREE SOIL VOLUMES QUANTITIES INCLUDE THE TOP 900-1000mm OF SOIL/EXISTING SUBSOIL LAYER CALCULATE TOTAL SOIL VOLUMES REQUIRED BY CITY OF OTTAWA FOR SUSTAINABLE TREE GROWTH. WHERE LARGER SOFT AREAS ARE AVAILABLE, THE TOP 400-500mm LAYER IS USED TO CALCULATE SOIL VOLUMES.

WHERE EXISTING MATERIAL BELOW THE SPECIFIED TOPSOIL IS CONDUCIVE TO TREE GROWTH, AN ADDITIONAL LAYER OF PLANTING MEDIUM IS TO BE INSTALLED BELOW THE SPECIFIED TOPSOIL DEPTH TO OBTAIN SOIL VOLUME DEPTH REQUIRED.

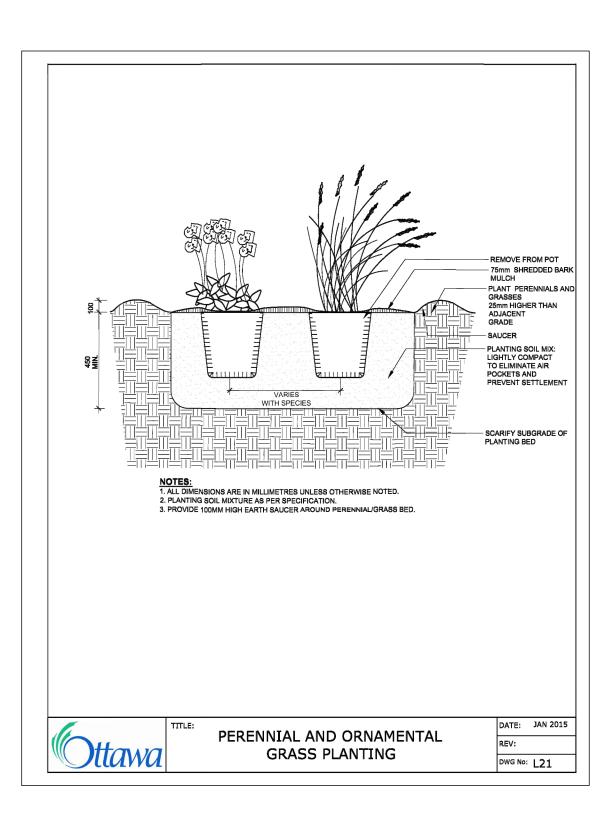


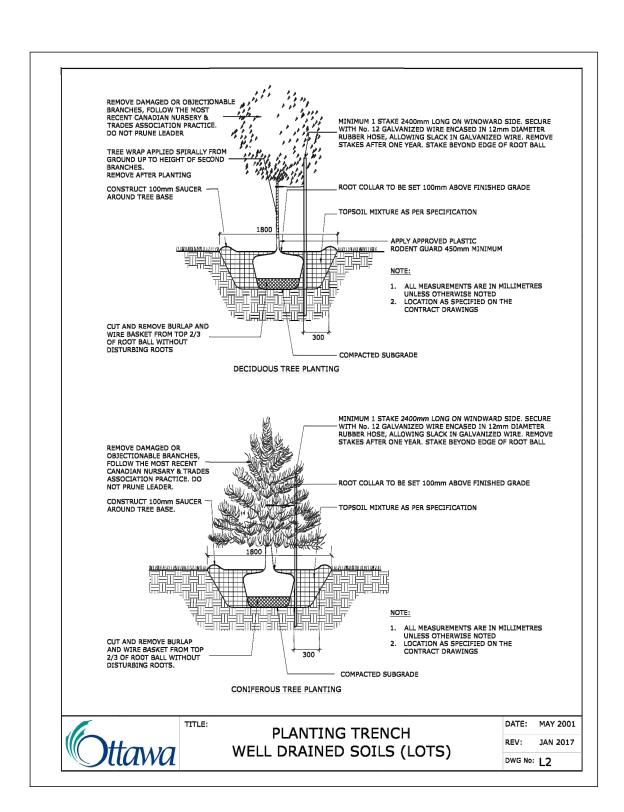

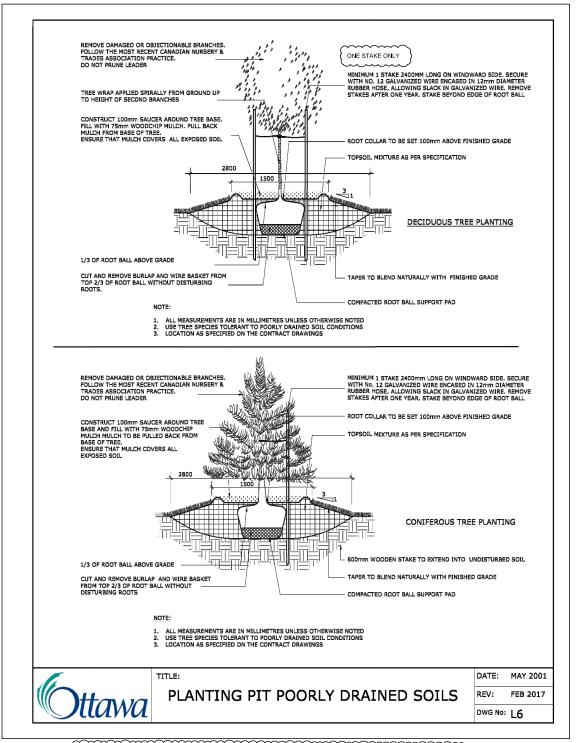

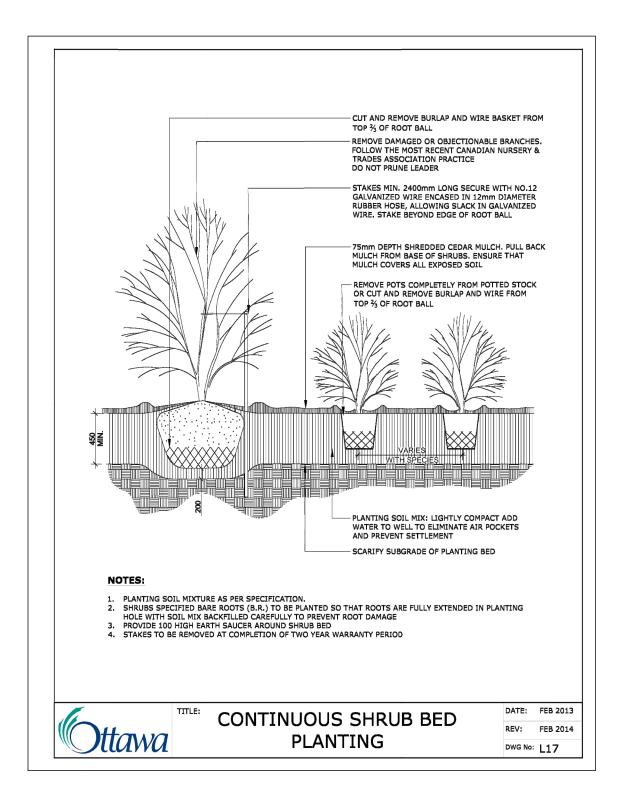


MODIFIED - ONLY ONE STAKE AT WINDWARD SIDE OF TREES

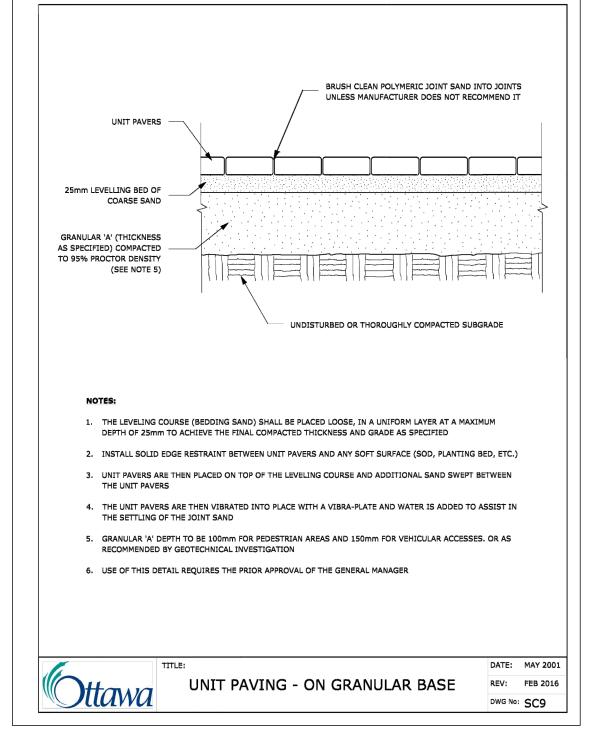

## ADDITIONAL NOTES TO NUMBER 5:

REFER TO MECHANICAL DRAWINGS FOR PRECAST PAVERS DETAILS IN HEATED ZONES. THESE AREAS TO RECEIVE MINIMUM 200mm GRANULAR 'A',. FURTHER ADJUSTMENTS TO BE SPECIFIED IN RELATION TO SITE CONDITIONS AND GEOTECHNICAL RECOMMENDATIONS.

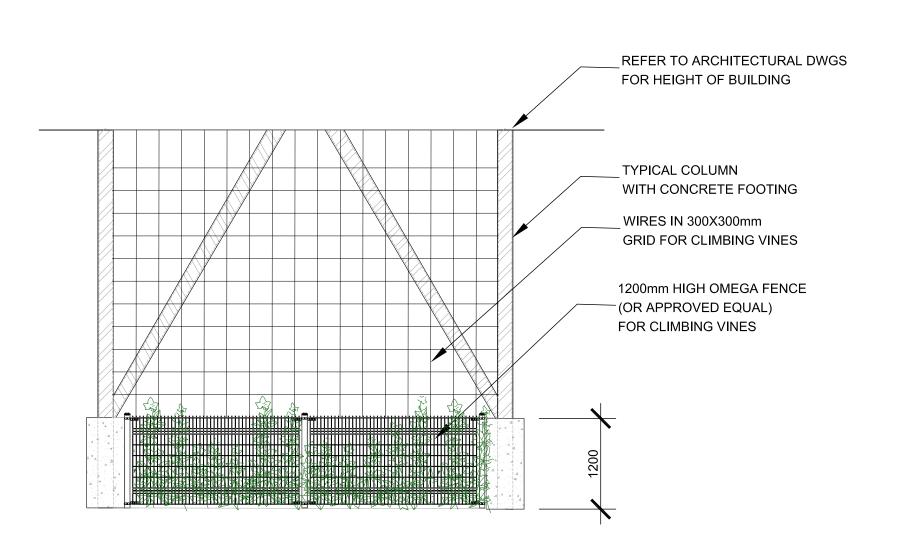

1200mm HIGH OMEGA FENCE AND WIRES FOR BINE CLIMBING D1 SCALE: 1:50

**Ruhland & Associates Ltd** landscape architecture • urban design • site planning

6				
5				
4				
3				
2	<ul><li>2 Issued for SPA Submission</li><li>1 Issued for Site plan Control</li></ul>		23-05-03	MF
1			22-11-21	MF
NUMBER/ NUMÉRO	MILESTONE / FAIT SAILLANT		DATE: (Y/M/D) (A/M/J)	INITIAL INITIAL
DESIGNED BY / CONCU PAR		CHECKED BY / VERIFIE PAR		
M DITH AND		M DITH AND		

	NUMBER/ NUMÉRO	MILESTONE / FAIT SAILLANT		DATE: (Y/M/D) (A/M/J)	INITIALS INITIALE
	DESIGNED BY / CONCU PAR M RUHLAND		CHECKED BY/VERIFIE PAR M RUHLAND		
	DRAWN BY / DESSINE PAR H P				
	SCALE / I	ECHELLE			


ARCHITECT	CONSULTANT
CONSULTANT	CONSULTANT




2700 SWANSEA CRESCENT OTTAWA, ON

LANDSCAPE DETAILS

JULY 2022 PROJECT NO. 22-167

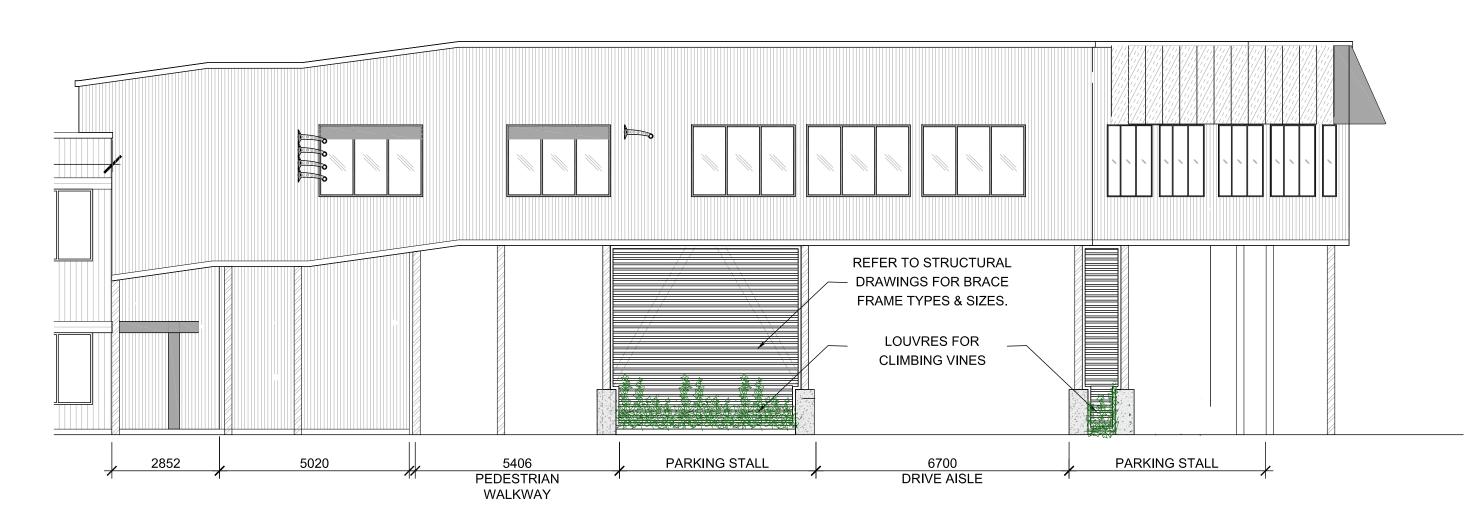

LOUVRES FOR CLIMBING VINES - WEST ELEVATION D2 SCALE: 1:100

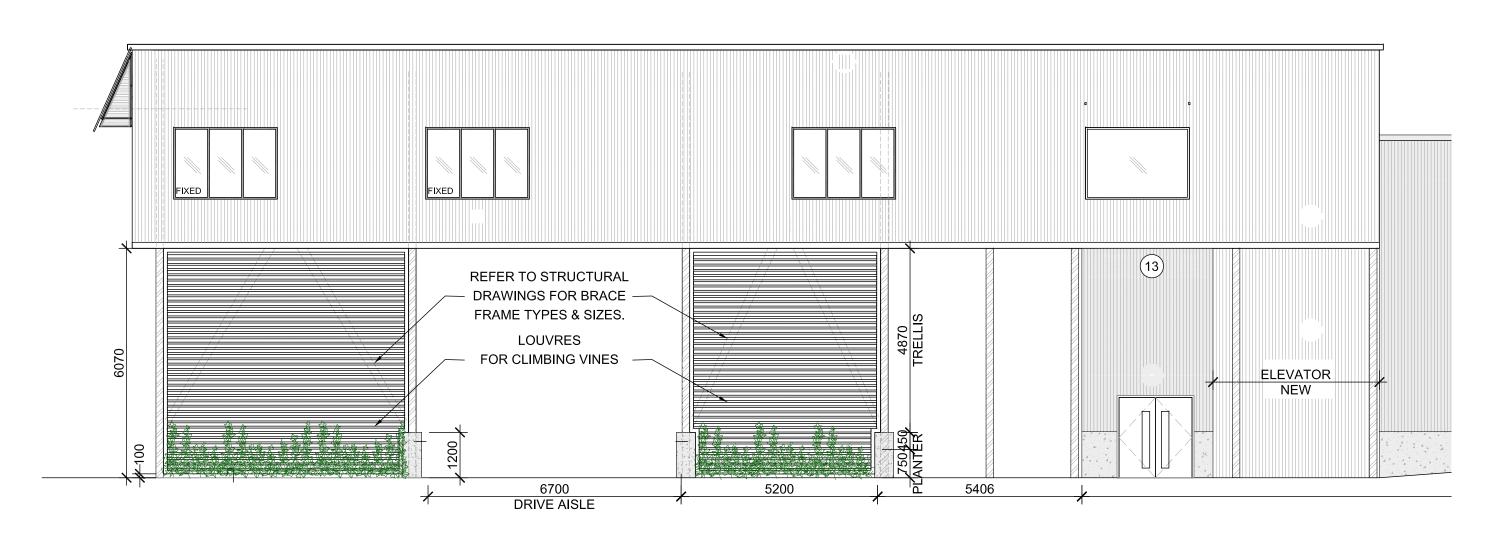

2 LOUVRES FOR CLIMBING VINES - EAST ELEVATION

D2 SCALE: 1:100

Ruhland & Associates Ltd

2 Issued for SPA Submission 1 Issued for Site plan Control 22-11-21 MR NUMBER/ NUMÉRO MILESTONE / FAIT SAILLANT DATE: (Y/M/D) INITIALS INITIALES DESIGNED BY / CONCU PAR M RUHLAND M RUHLAND

DRAWN BY / DESSINE PAR HP SCALE / ECHELLE

ARCHITECT CONSULTANT CONSULTANT CONSULTANT

PROJECT / LOCATION IRIDIAN SPECTRAL TECHNOLOGIES EXPANSION

2700 SWANSEA CRESCENT OTTAWA, ON

LANDSCAPE DETAILS

JULY 2022

22-1677