


LEGEND

- PROPERTY LINE
- PROPOSED BARRIER CURB
- DC PROPOSED DEPRESSED CURB
- PROPOSED TACTILE WALKING SURFACE INDICATOR (TWSI)
- 98.40 EXISTING ELEVATION
- 98.40 EXISTING ELEVATION
- 97.75(S) PROPOSED CANVAN SUBDIVISION ELEVATION
- 97.75(T) PROPOSED SWALE ELEVATION
- 97.75(W) PROPOSED TOP OF WALL ELEVATION
- 97.75(B) PROPOSED BOTTOM OF WALL ELEVATION
- 97.85(T) PROPOSED TOP OF CURB ELEVATION
- V&VB PROPOSED VALVE AND VALVE BOX
- H.P. FIRE DEPARTMENT SIAMESE CONNECTION
- PROPOSED BUILDING ENTRANCE
- PROPOSED HIGH POINT
- SWALE c/w SUBDRAIN AND DIRECTION OF FLOW
- TERRACING 3:1 SLOPE MAX (UNLESS OTHERWISE INDICATED)
- PROPOSED RETAINING WALL C/W GUARD RAIL
- 2.0% SLOPE AND DIRECTION
- DIRECTION OF MAJOR OVERLAND FLOW
- PROPOSED LANDSCAPE DRAIN
- PROPOSED CATCHBASIN MANHOLE
- PROPOSED CATCHBASIN
- PROPOSED AREA DRAIN
- PROPOSED TRENCH DRAIN
- 100-YR PONDING
- 5-YR PONDING
- PROPOSED BIKE RACKS
- PROPOSED CROSSWALK PAINTING
- PROPOSED LINE PAINTING
- SAN MH PROPOSED SANITARY MANHOLE
- STM MH PROPOSED STORM MANHOLE
- PROPOSED HYDRANT & VALVE
- PROPOSED VALVE AND VALVE BOX
- EXISTING VALVE & VALVE BOX
- EXISTING VALVE & LEAD
- SAN MH EXISTING SANITARY MANHOLE
- STM MH EXISTING STORM MANHOLE
- CB EXISTING CATCHBASIN
- EXISTING DITCH CENTERLINE
- EXISTING UTILITY POLE
- EXISTING UTILITY POLE ANCHORS
- EXISTING STREETLIGHT
- EXISTING ROAD SIGNAGE
- EXISTING CULVERT
- EXISTING TREE
- TREE TO BE PLANTED AS PART OF CANVAN SUBDIVISION
- EXISTING DITCH BOTTOM OF SLOPE

NOTE:
 THE POSITION OF ALL POLE LINES, CONDUITS, WATERMANS, SEWERS AND OTHER UNDERGROUND AND OVERGROUND UTILITIES AND STRUCTURES IS NOT NECESSARILY SHOWN ON THE CONTRACT DRAWINGS, AND WHERE SHOWN, THE ACCURACY OF THE POSITION OF SUCH UTILITIES AND STRUCTURES IS NOT GUARANTEED. BEFORE STARTING WORK, DETERMINE THE EXACT LOCATION OF ALL SUCH UTILITIES AND STRUCTURES AND ASSUME ALL LIABILITY FOR DAMAGE TO THEM.

NOT FOR CONSTRUCTION

| No. | REVISION | DATE | BY |
|-----|----------------|-----------|-----|
| 1. | ISSUED FOR SPA | APR 26/23 | GJM |

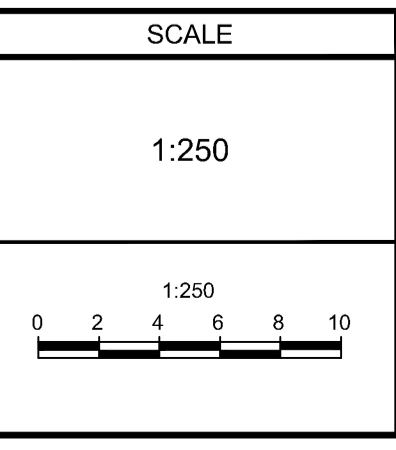

| | |
|----------|---------|
| DESIGN | ARM |
| CHECKED | GJM |
| DRAWN | ARM/CJF |
| CHECKED | ARM |
| APPROVED | GJM |

FOR REVIEW ONLY

NOVATECH
 Engineers, Planners & Landscape Architects
 Suite 200, 240 Michael Cowpland Drive
 Ottawa, Ontario, Canada K2M 1P6
 Telephone (613) 254-9643
 Facsimile (613) 254-5867
 Website www.novatech-eng.com

| | |
|---|-----------|
| LOCATION CITY OF OTTAWA 3080 NAVAN ROAD (RHYTHM APARTMENTS) | |
| DRAWING NAME GRADING PLAN | |
| PROJECT No. | 122180 |
| REV | REV # - |
| DRAWING No. | 122180-GR |

M:\2023\122180\CAD\CAD\122180-GR.dwg, GR, Apr 19, 2023, 1:12pm, amestwarp