




Copyright Reserved

The Contractor shall verify and be responsible for all dimensions. DO NOT scale the drawing - any errors or omissions shall be reported to Stantec without delay.
The Copyrights to all designs and drawings are the property of Stantec. Reproduction or use for any purpose other than that authorized by Stantec is forbidden.

Legend

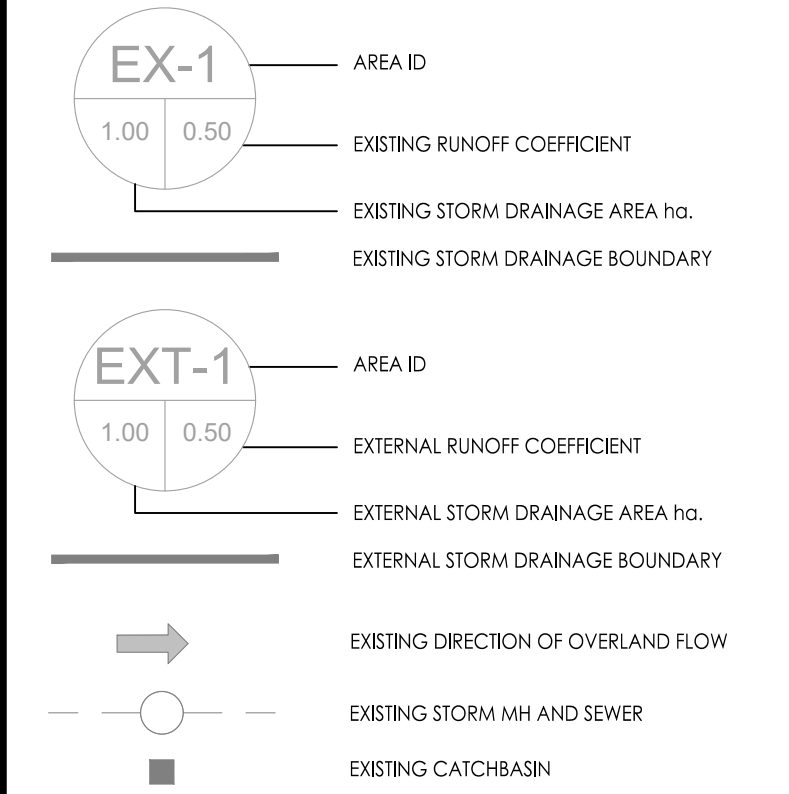

Notes

Revision	By	Appd.	YY.MM.DD
5	MJS	NC	23.03.23
4	MJS	NC	22.12.22
3	MJS	NC	22.10.27
2	MJS	NC	22.08.03
1	MJS	DT	22.07.11
0	MJS	DT	22.03.28

File Name:	MJS	PM	MJS	22.02.14
160401727 DB.dwg	Dwn.	Chkd.	Dagn.	YY.MM.DD

Permit-Seal

Client/Project
BAYVIEW STITTSVILLE INC.

THE LANDING ON MAIN
1364-1370 STITTSVILLE MAIN STREET
STITTSVILLE, ON, CANADA

Title
PRE-DEVELOPMENT
EXISTING STORM DRAINAGE PLAN

Project No.	Scale	0	2.5	7.5	12.5m
160401727	1:250				
Drawing No.	Sheet	Revision			



Allison Hamlin

ALLISON HAMLIN
MANAGER (A), DEVELOPMENT REVIEW WEST
PLANNING, REAL ESTATE & ECONOMIC DEVELOPMENT
DEPARTMENT, CITY OF OTTAWA

APPROVED
By Allison Hamlin at 12:50 pm, Apr 28, 2023

