



:FILE PATH C:\Users\dling\Documents\22022\_Riverside S ES\_dawn.ling.rvt

#18837

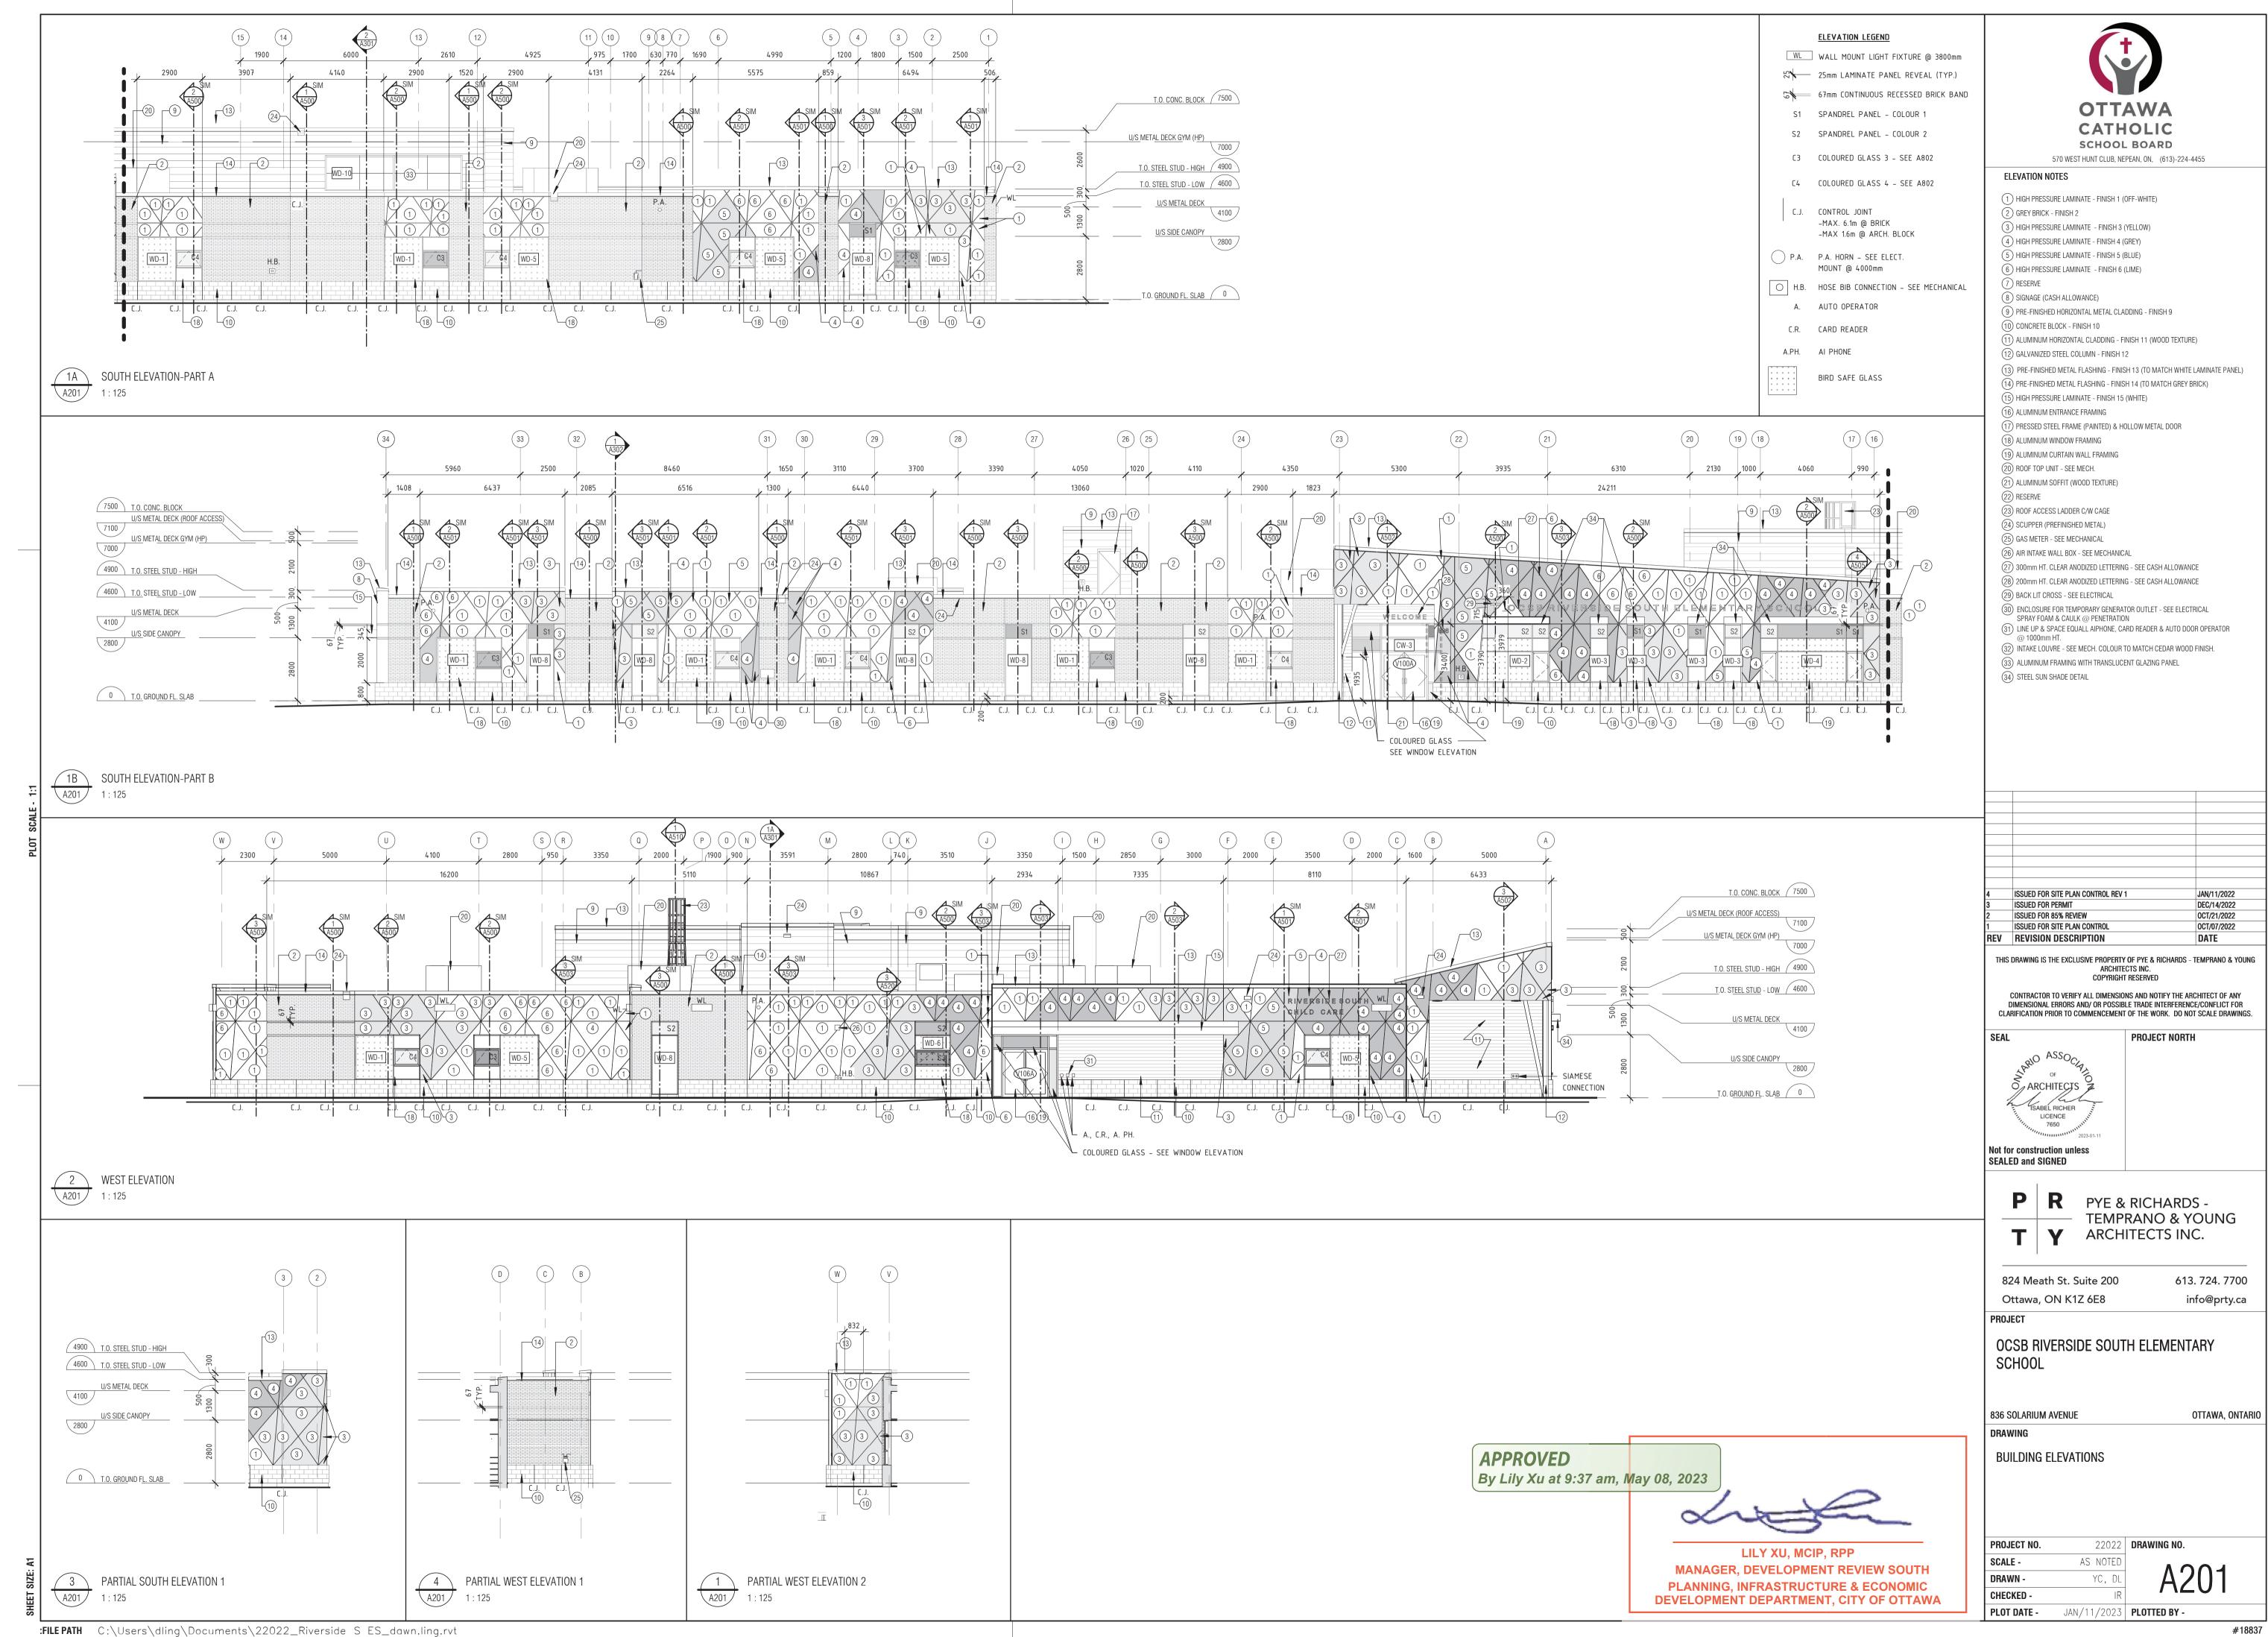

#18837

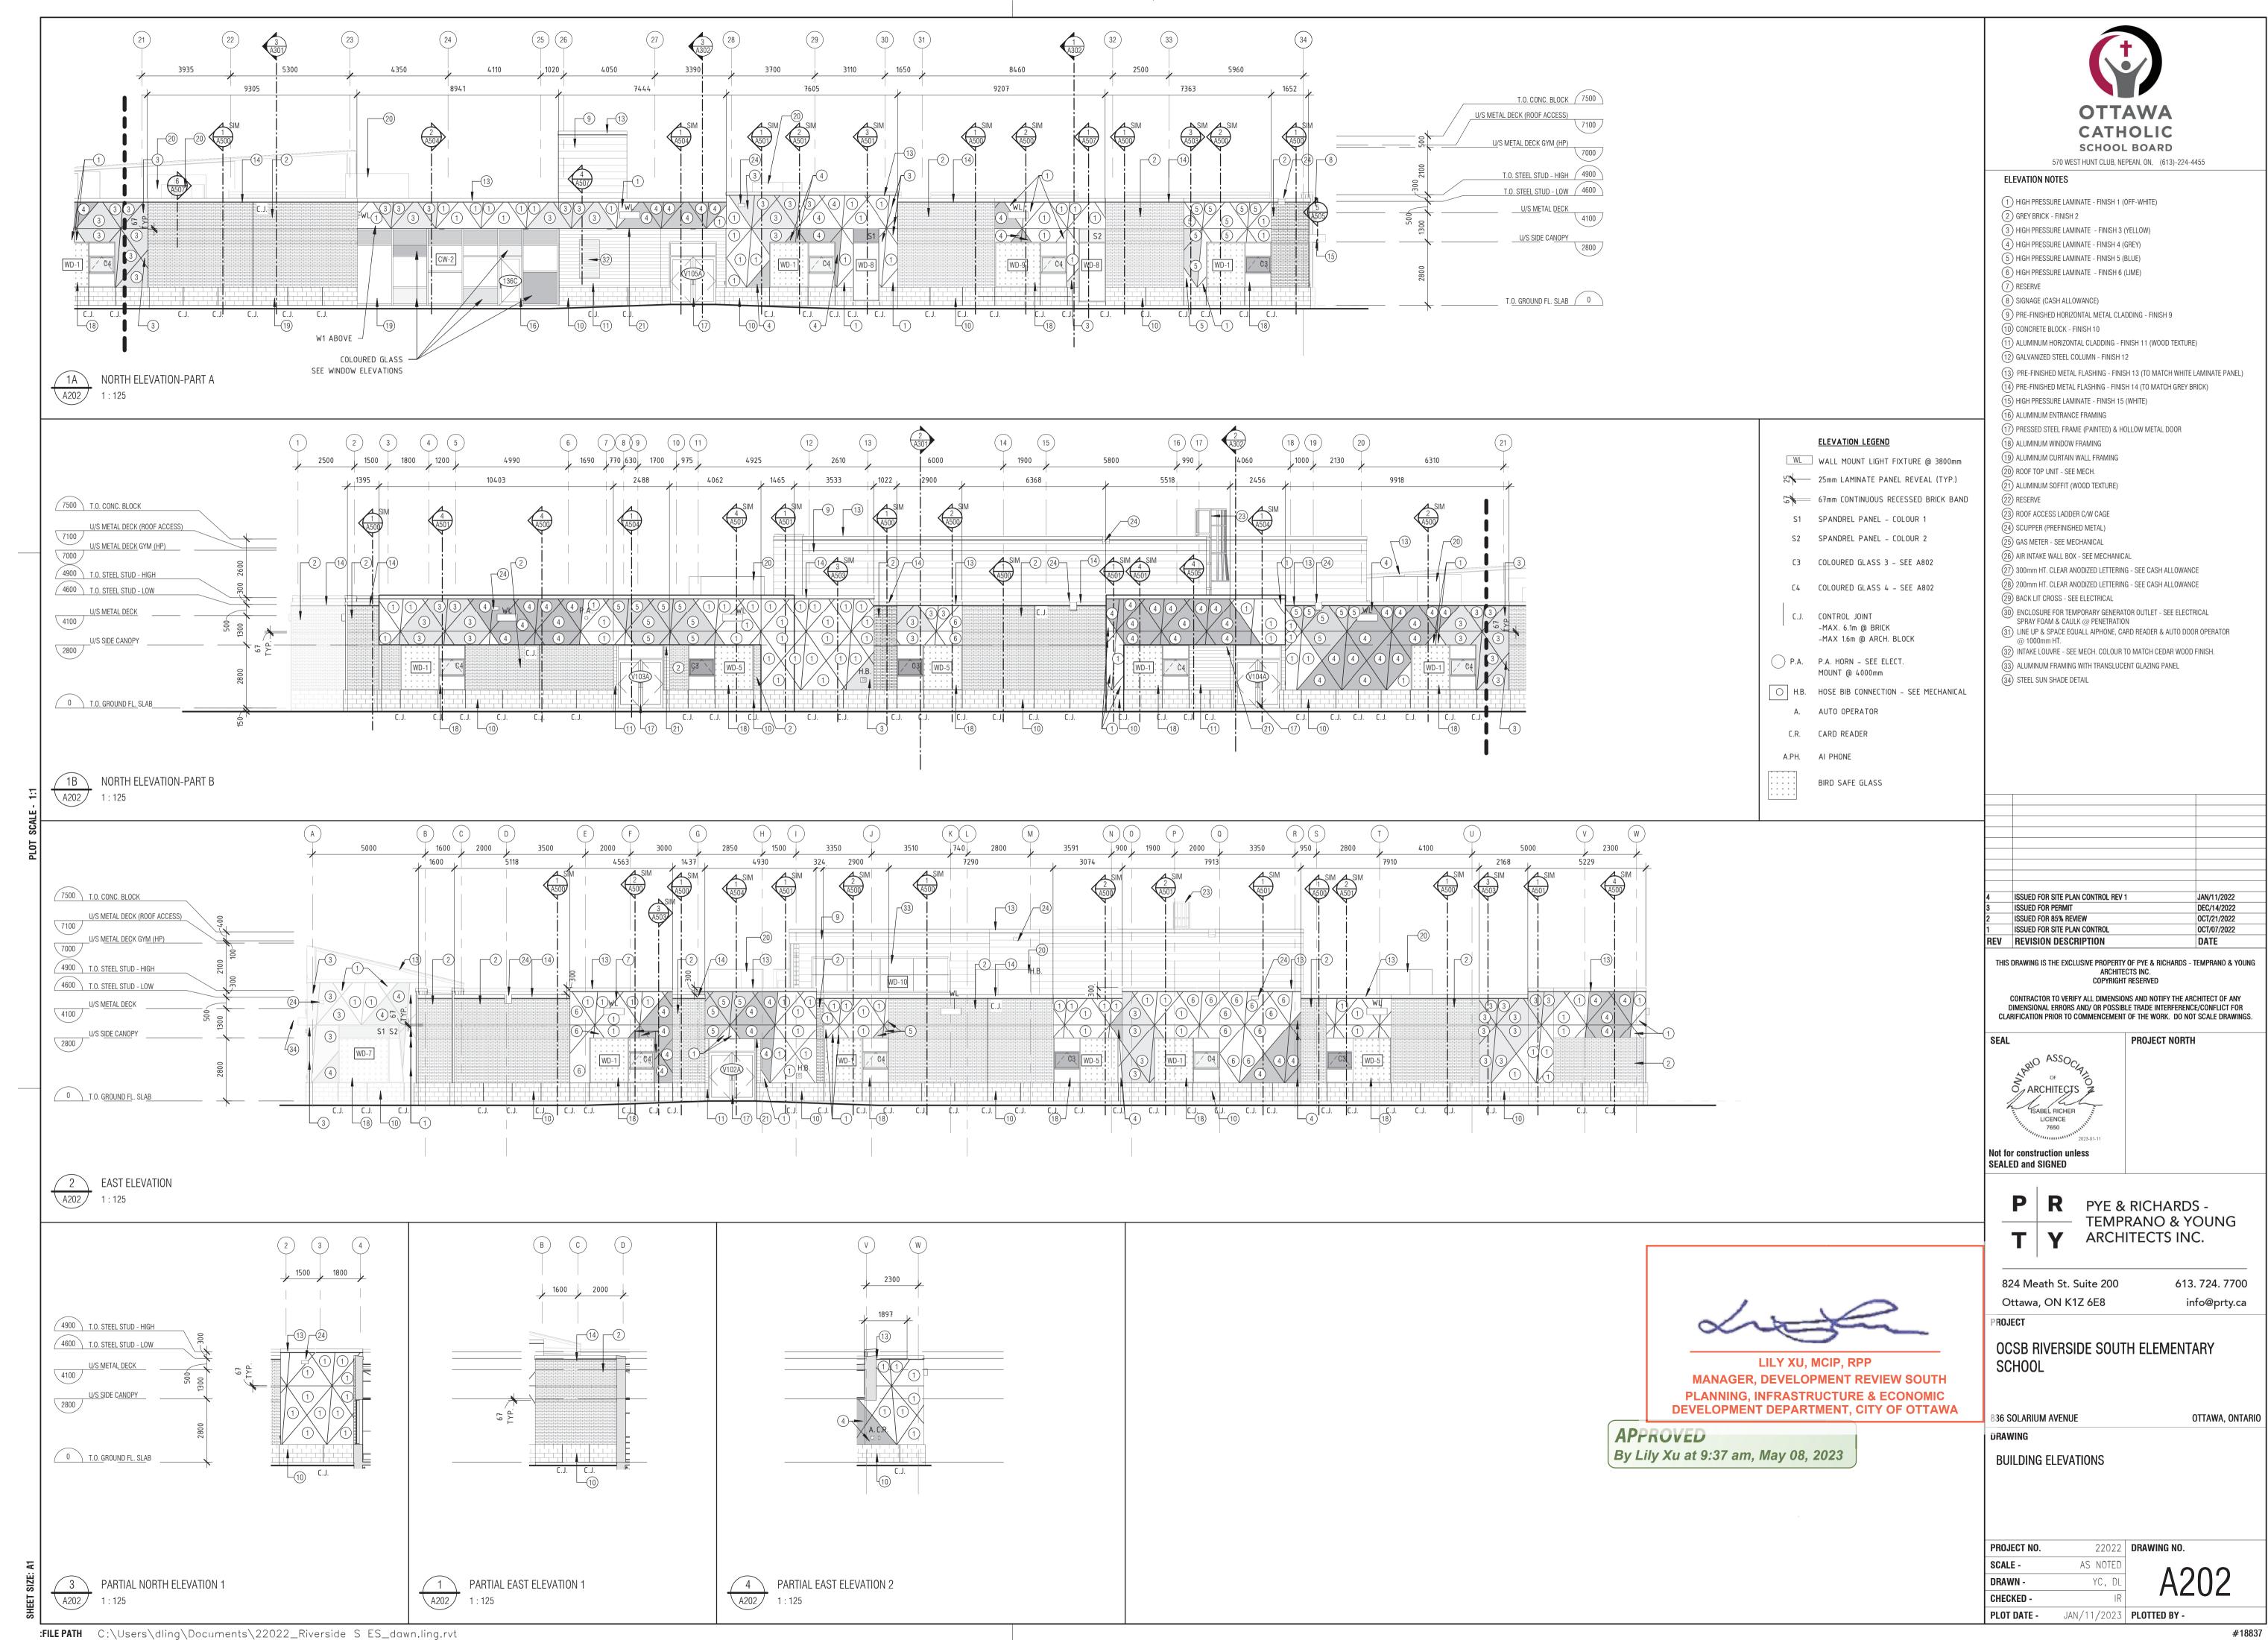

#18837