


NOTE:
 A REVIEW OF THE PROPOSED SITE INDICATES THAT THERE ARE NO TREES LOCATED ON THE SITE THAT ARE SIGNIFICANT AND/OR MEET THE CITY OF OTTAWA'S TREE PRESERVATION REQUIREMENTS. THEREFORE, TREE PRESERVATION IS NOT REQUIRED.
 RKLA INC. LONDON ONTARIO

PLANT MATERIAL

| KEY | COMMON NAME | BOTANICAL NAME | QTY | SIZE | COND |
|-----|-----------------------------|---|-----|---------|------|
| Am | MULTI-STEM SERVICEBERRY | <i>Amelanchier canadensis</i> multi-stem | 6 | 150cm | POT |
| Ar | RED MAPLE | <i>Acer rubrum</i> 'Sunset' | 4 | 60cmcl | UB |
| As | SUGAR MAPLE | <i>Acer saccharum</i> | 6 | 60cmcl | UB |
| Co | HACKBERRY TREE | <i>Celtis occidentalis</i> | 7 | 60cmcl | UB |
| Dv | BUSH HONEYSUCKLE | <i>Diervilla lonicera</i> | 12 | 60cm | POT |
| DI | PARSON PE DAYLILY | <i>Hemerocallis 'Parson Pe'</i> | 12 | 2y/3gal | POT |
| Dv | BUSH HONEYSUCKLE | <i>Diervilla lonicera</i> | 59 | 60cm | POT |
| Ea | DWARF BURNING BUSH | <i>Euonymus alatus 'Compactus'</i> | 8 | 60cm | POT |
| Gp | MADDER HAIR TREE | <i>Grigoia triloba</i> | 1 | 60cmcl | UB |
| Gt | SHADEMASTER LOCUST | <i>Gleditsia triacanthos 'Shademaster'</i> | 10 | 60cmcl | UB |
| Hd | ANNABELLE HYDRANGEA | <i>Hydrangea arborescens 'Annabelle'</i> | 24 | 2y/3gal | POT |
| Jl | ARCADIA JUNIPER | <i>Juniperus sabina 'Arcadia'</i> | 24 | 40cm | POT |
| Kf | KARL FOERSTER REED GRASS | <i>Calamagrostis acutifolia 'Karl Foerster'</i> | 32 | 2y/3gal | POT |
| Kj | KATSURA | <i>Cercidiphyllum japonicum</i> | 1 | 60cmcl | UB |
| Pe | LITTLE BUNNY FOUNTAIN GRASS | <i>Festuca silesiaca 'Little Bunny'</i> | 80 | 2y/3gal | POT |
| Pi | WHITE SPRUCE | <i>Picea glauca</i> | 9 | 150cm | UB |
| Pm | DWARF YUGO PINE | <i>Pinus mugo 'Munio'</i> | 9 | 60cm | POT |
| Pn | NORWAY SPRUCE | <i>Picea abies</i> | 6 | 150cm | UB |
| Pv | SHENANDOAH SWITCH GRASS | <i>Panicum virgatum 'Shenandoah'</i> | 41 | 2y/3gal | POT |
| Qr | RED OAK | <i>Quercus rubra</i> | 1 | 60cmcl | UB |
| Ra | ALPINE CURRANT | <i>Ribes alpinum</i> | 15 | 60cm | POT |
| Rb | RUSSIAN SAGE | <i>Perovskia atriplicifolia</i> | 21 | 2y/3gal | POT |
| Sp | ANTHONY WATERER SPIREA | <i>Spiraea bumalda 'Anthony Waterer'</i> | 24 | 60cm | POT |
| Ti | GLENLEVEN LINDEN | <i>Tilia cordata 'Glenleven'</i> | 5 | 60cmcl | UB |
| To | BLACK CEDAR | <i>Thuja occidentalis 'Nigra'</i> | 8 | 150cm | POT |

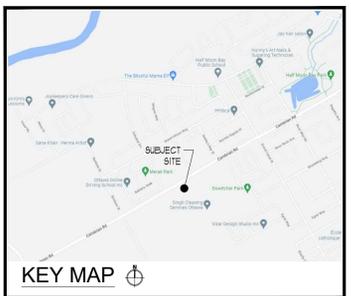

RON KOUDYNS LANDSCAPE ARCHITECTS INC.

ALL DRAWINGS REMAIN THE PROPERTY OF THE LANDSCAPE ARCHITECT AND SHALL NOT BE REPRODUCED OR REUSED WITHOUT THE LANDSCAPE ARCHITECTS WRITTEN PERMISSION.

THIS DRAWING SHALL NOT BE USED FOR CONSTRUCTION OR TENDER PURPOSES UNLESS SIGNED AND DATED BY BARRY R. MURPHY, O.A.L.A. C.S.L.A. LANDSCAPE ARCHITECT, LONDON, ONTARIO (519) 667-3322.

Barry R. Murphy, O.A.L.A. C.S.L.A. DATE

LANDSCAPE PLAN
 SCALE = 1:400

| DATE | DESCRIPTION | No. |
|----------|-------------------|-----|
| MAY 2023 | ISSUED FOR SPA | 2. |
| APR 2023 | ISSUED FOR REVIEW | 1. |

PLOTTING INFORMATION:
 PLOTTED DATE: MAY 2023
 PLOTTED SCALE: 1/1

PROJECT TITLE:
PROPOSED PHARMACY (SOUTH PARCEL)
 CAMBRIAN RD.
 BARRHAVEN, ONTARIO

DRAWING TITLE:
LANDSCAPE PLAN

| | | |
|-----------------------------|-----------------------|---------------------------|
| DATE: DECEMBER 2022 | SCALE: AS NOTED | DRAWING No. L-1 |
| DRAWN: RKLA Inc. | CHECKED BY: B.R.M. | |
| PROJECT No. 22-307Ld SPA | | |

