

MATERIAL LEGEND & NOTES

- 1 BRICK VENEER
- 2 CEMENT BOARD
- 3 VINYL SIDING



EXISTING BUILDING TO REMAIN

Andrew McCreight

ANDREW MCCREIGHT
MANAGER (A), DEVELOPMENT REVIEW CENTRAL
PLANNING, REAL ESTATE & ECONOMIC DEVELOPMENT
DEPARTMENT, CITY OF OTTAWA

APPROVED

By Andrew McCreight at 8:30 am, May 30, 2023



1 Front (North) Elevation
3/16" = 1'-0"

CONSULTANTS	
STRUCTURAL -	
MECHANICAL -	
ELECTRICAL -	MDY
9	
8	
7	
6	
5	
4	
3	
2	
1	
NO.	ISSUED FOR SPA
REVISION/ISSUE	DATE
PROJECT:	

280 LAURIER AVE. E.
NEW ADDITION TO
EXISTING 6 STOREY BUILDING
280 LAURIER AVE. E.
OTTAWA, ON K1N 6P7

ELEVATIONS


DRAWN BY: L.T. SHEET:
DATE: MARCH 21, 2021
SCALE: AS NOTED

A7

MATERIAL LEGEND & NOTES

- 1 BRICK VENEER
2 CEMENT BOARD
3 VINYL SIDING

EXISTING BUILDING TO REMAIN

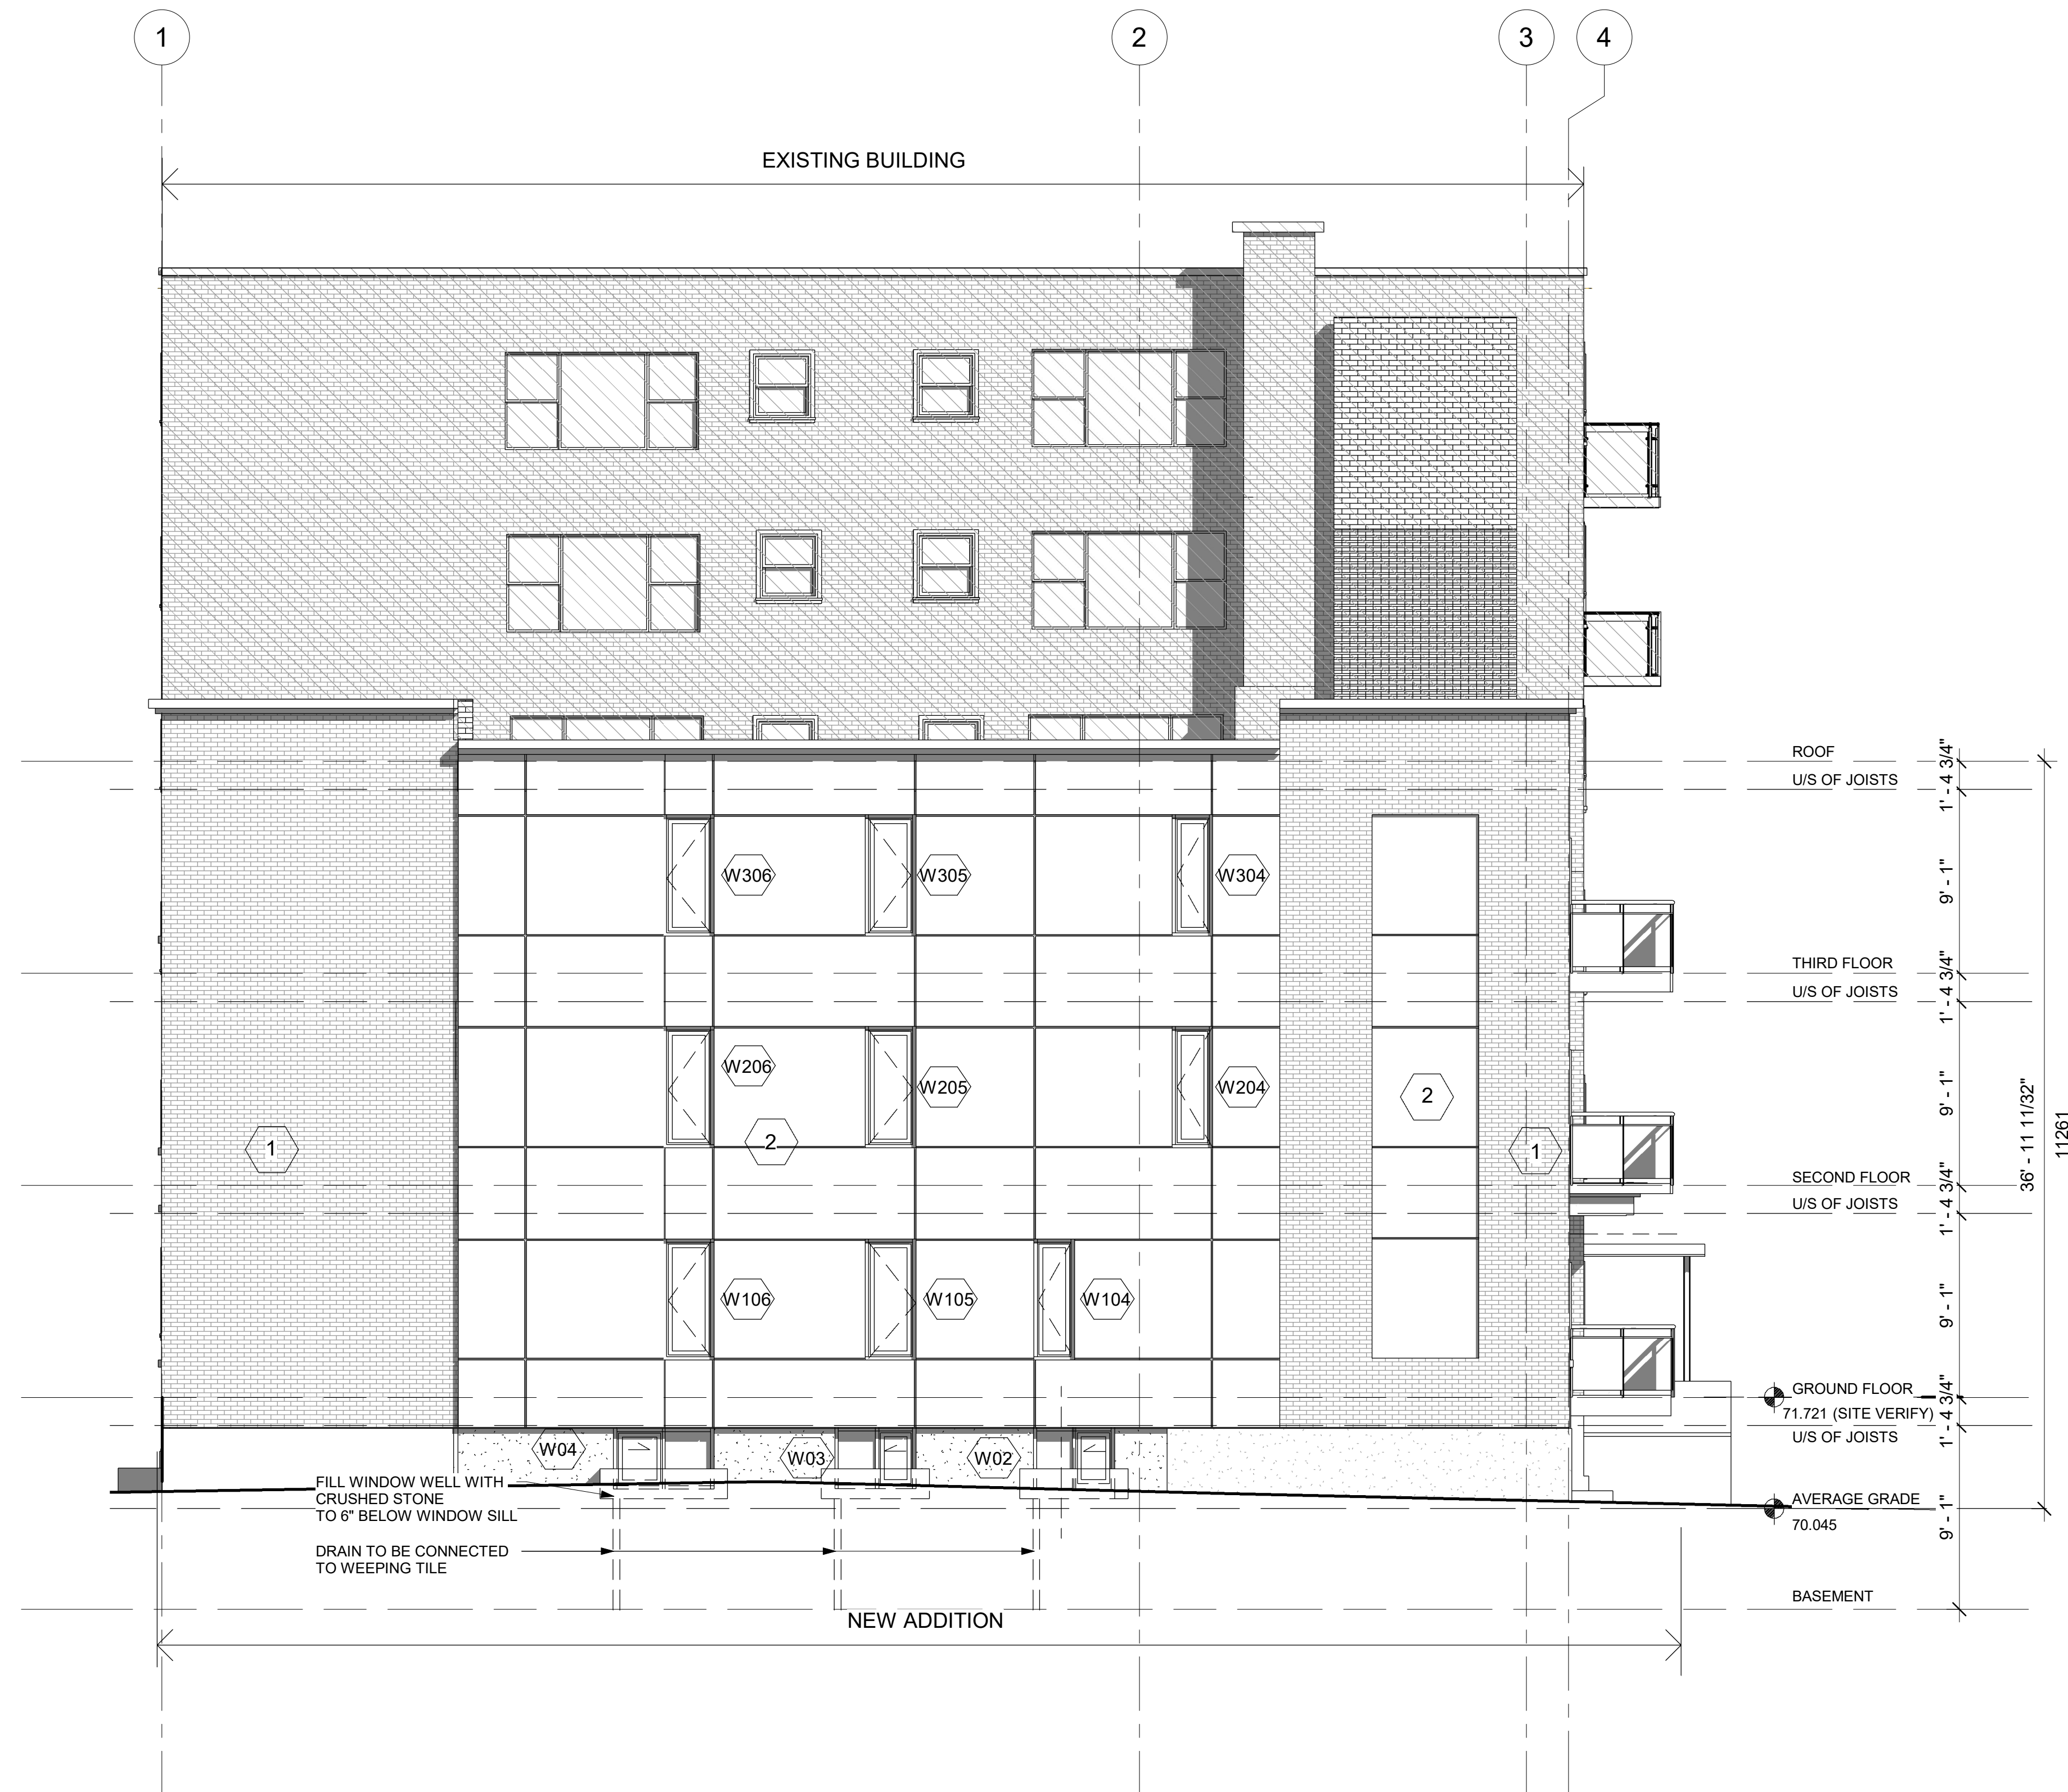

1 Side (East) Elevation
3/16" = 1'-0"

Andrew McCreight
ANDREW MCCREIGHT
MANAGER (A), DEVELOPMENT REVIEW CENTRAL
PLANNING, REAL ESTATE & ECONOMIC DEVELOPMENT
DEPARTMENT, CITY OF OTTAWA

APPROVED
By Andrew McCreight at 8:30 am, May 30, 2023

280 LAURIER AVE. E.
NEW ADDITION TO
EXISTING 6 STOREY BUILDING

CONSULTANTS	
STRUCTURAL -	
MECHANICAL -	
ELECTRICAL -	
NO.	MODY
9	
8	
7	
6	
5	
4	
3	
2	
1	ISSUED FOR SPA 05/23/23
NO.	REVISION/ISSUE DATE

280 LAURIER AVE. E.
NEW ADDITION TO
EXISTING 6 STOREY BUILDING
280 LAURIER AVE. E.
OTTAWA, ON K1N 6P7

ELEVATIONS

DRAWN BY: L.T. SHEET:
DATE: MARCH 21, 2021
SCALE: AS NOTED

A8

280 LAURIER AVE. E.
NEW ADDITION TO
EXISTING 6 STOREY BUILDING

CONSULTANTS		
STRUCTURAL -		
MECHANICAL -		
ELECTRICAL -		MDY
9		
8		
7		
6		
5		
4		
3		
2		
1	ISSUED FOR SPA	05/23/23
NO.	REVISION/ISSUE	DATE

280 LAURIER AVE. E.
NEW ADDITION TO
EXISTING 6 STOREY BUILDING
280 LAURIER AVE. E.
OTTAWA, ON K1N 6P7

ELEVATIONS

DRAWN BY: L.T. SHEET:
DATE: MARCH 21, 2021
SCALE: AS NOTED

A9



1 Rear (South) Elevation
3/16" = 1'-0"

Andrew McCreight
ANDREW MCCREIGHT
MANAGER (A), DEVELOPMENT REVIEW CENTRAL
PLANNING, REAL ESTATE & ECONOMIC DEVELOPMENT
DEPARTMENT, CITY OF OTTAWA

APPROVED

By Andrew McCreight at 8:30 am, May 30, 2023

(DESIGN ONLY)

OTTAWA CARLETON CONSTRUCTION
GROUP LTD. - BCNR# 112782
337 SUNNYSIDE AVE. SUITE 101,
OTTAWA, ON K1S 0R9

FERNANDO MATOS - BCNR# 22431
613-884-4425

QUALIFICATION INFO
SMALL BUILDINGS

The undersigned has reviewed and takes
responsibility for this design, and has the
qualifications and meets the requirements
set out in the Ontario Building Code to be
a designer.

RESPONSIBILITIES:
DO NOT SCALE DRAWINGS
ALL DESIGN AND CONSTRUCTION TO BE IN
ACCORDANCE WITH THE ONTARIO BUILDING
CODE 2012.
ALL CONTRACTORS MUST WORK IN
ACCORDANCE WITH ALL LAWS, REGULATIONS
AND BYLAWS HAVING JURISDICTION.
IT IS THE RESPONSIBILITY OF THE APPROPRIATE
CONTRACTOR TO CHECK AND VERIFY ALL
DIMENSIONS ON SITE AND REPORT ALL ERRORS
AND OMISSIONS TO THE ARCHITECT/DESIGNER.
COPYRIGHT RESERVED

GENERAL NOTES:


280 LAURIER AVE. E.
NEW ADDITION TO
EXISTING 6 STOREY BUILDING

CONSULTANTS		
STRUCTURAL -		
MECHANICAL -		
ELECTRICAL -		
NO.	REVISION/ISSUE	DATE
9		
8		
7		
6		
5		
4		
3		
2		
1	ISSUED FOR SPA	05/23/23

PROJECT:
280 LAURIER AVE. E.
NEW ADDITION TO
EXISTING 6 STOREY BUILDING
280 LAURIER AVE. E.
OTTAWA, ON K1N 6P7

ELEVATIONS

DRAWN BY: L.T. SHEET:
DATE: MARCH 21, 2021
SCALE: AS NOTED

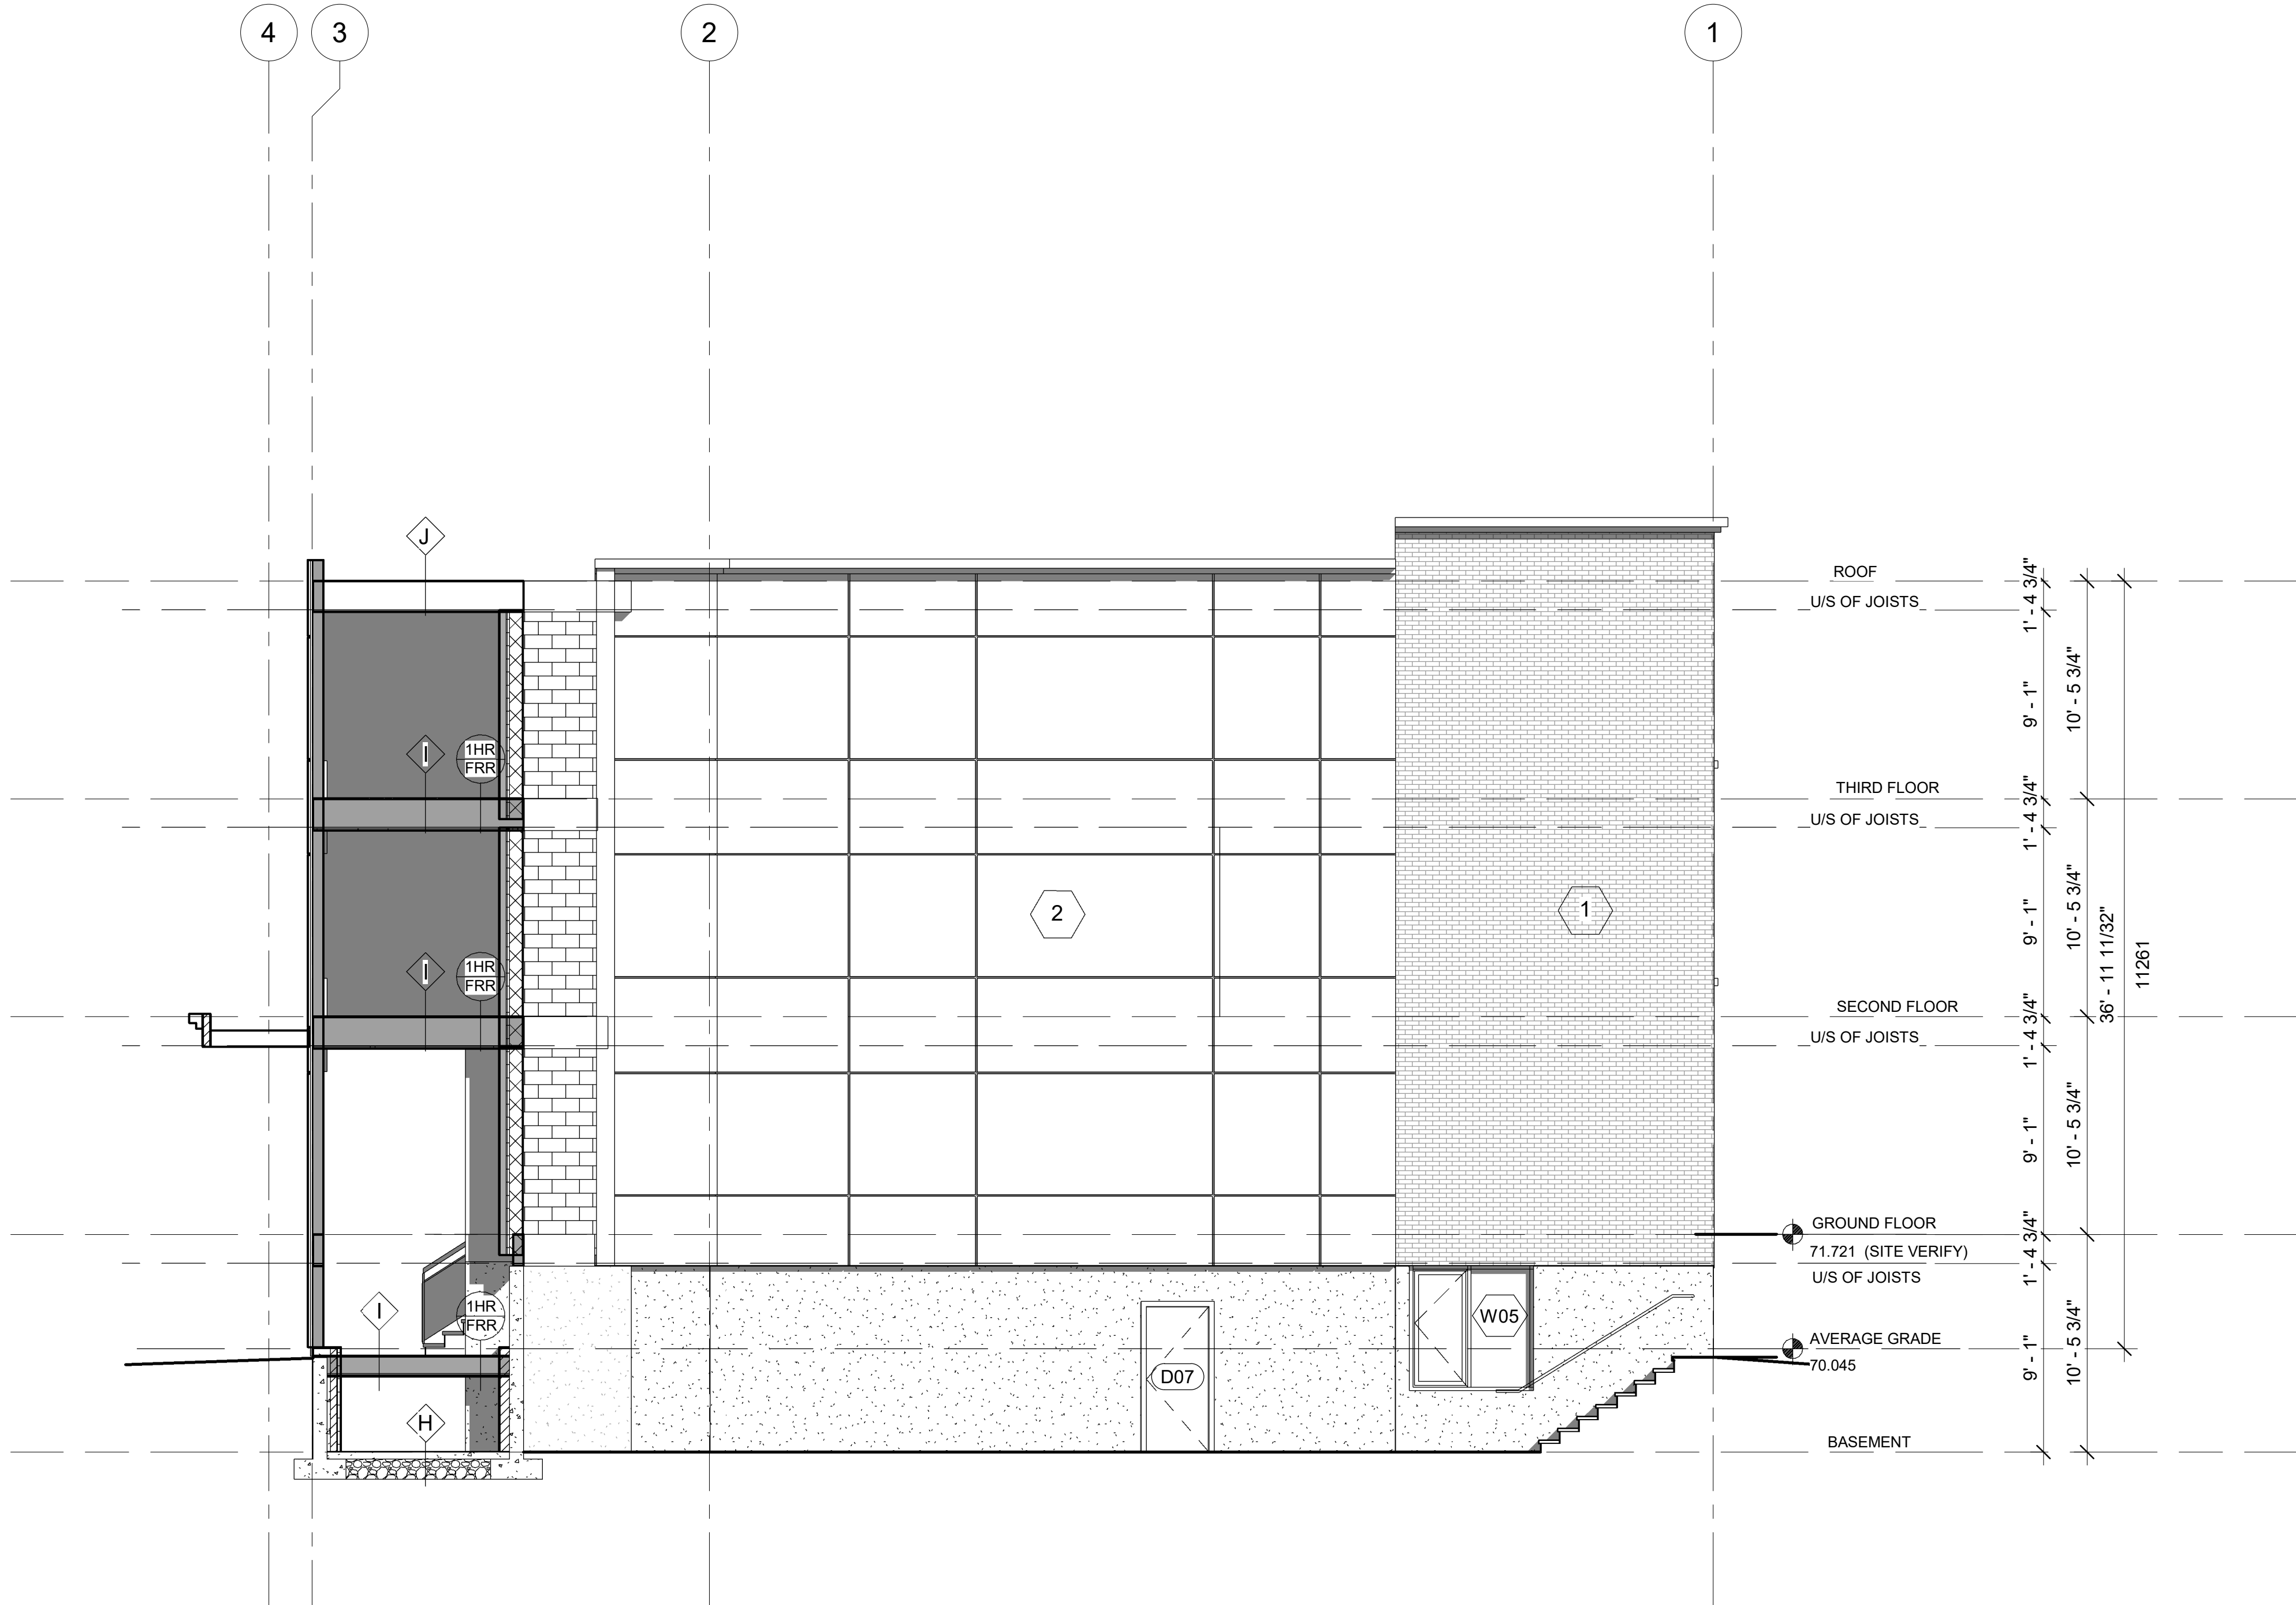

1 Side (West) Elevation
3/16" = 1'-0"

Andrew McCreight

ANDREW MCCREIGHT
MANAGER (A), DEVELOPMENT REVIEW CENTRAL
PLANNING, REAL ESTATE & ECONOMIC DEVELOPMENT
DEPARTMENT, CITY OF OTTAWA

APPROVED

By Andrew McCreight at 8:30 am, May 30, 2023