



NO.	DESCRIPTION	DATE
1	PRELIMINARY DESIGN	2021-06-25
2	CLIENT REVIEW 1	2021-07-14
3	ISSUED FOR PERMIT	2022-01-24
4	RESPONSE TO CITY COMMENTS_R01	2022-05-24
5	RESPONSE TO CITY COMMENTS_R02	2022-09-06
6	RESPONSE TO CITY COMMENTS_R03	2022-10-17
7	ISSUED FOR SITE PLAN CONTROL	2022-11-28
7	REISSUED FOR SITE PLAN CONTROL_R01	2023-06-13

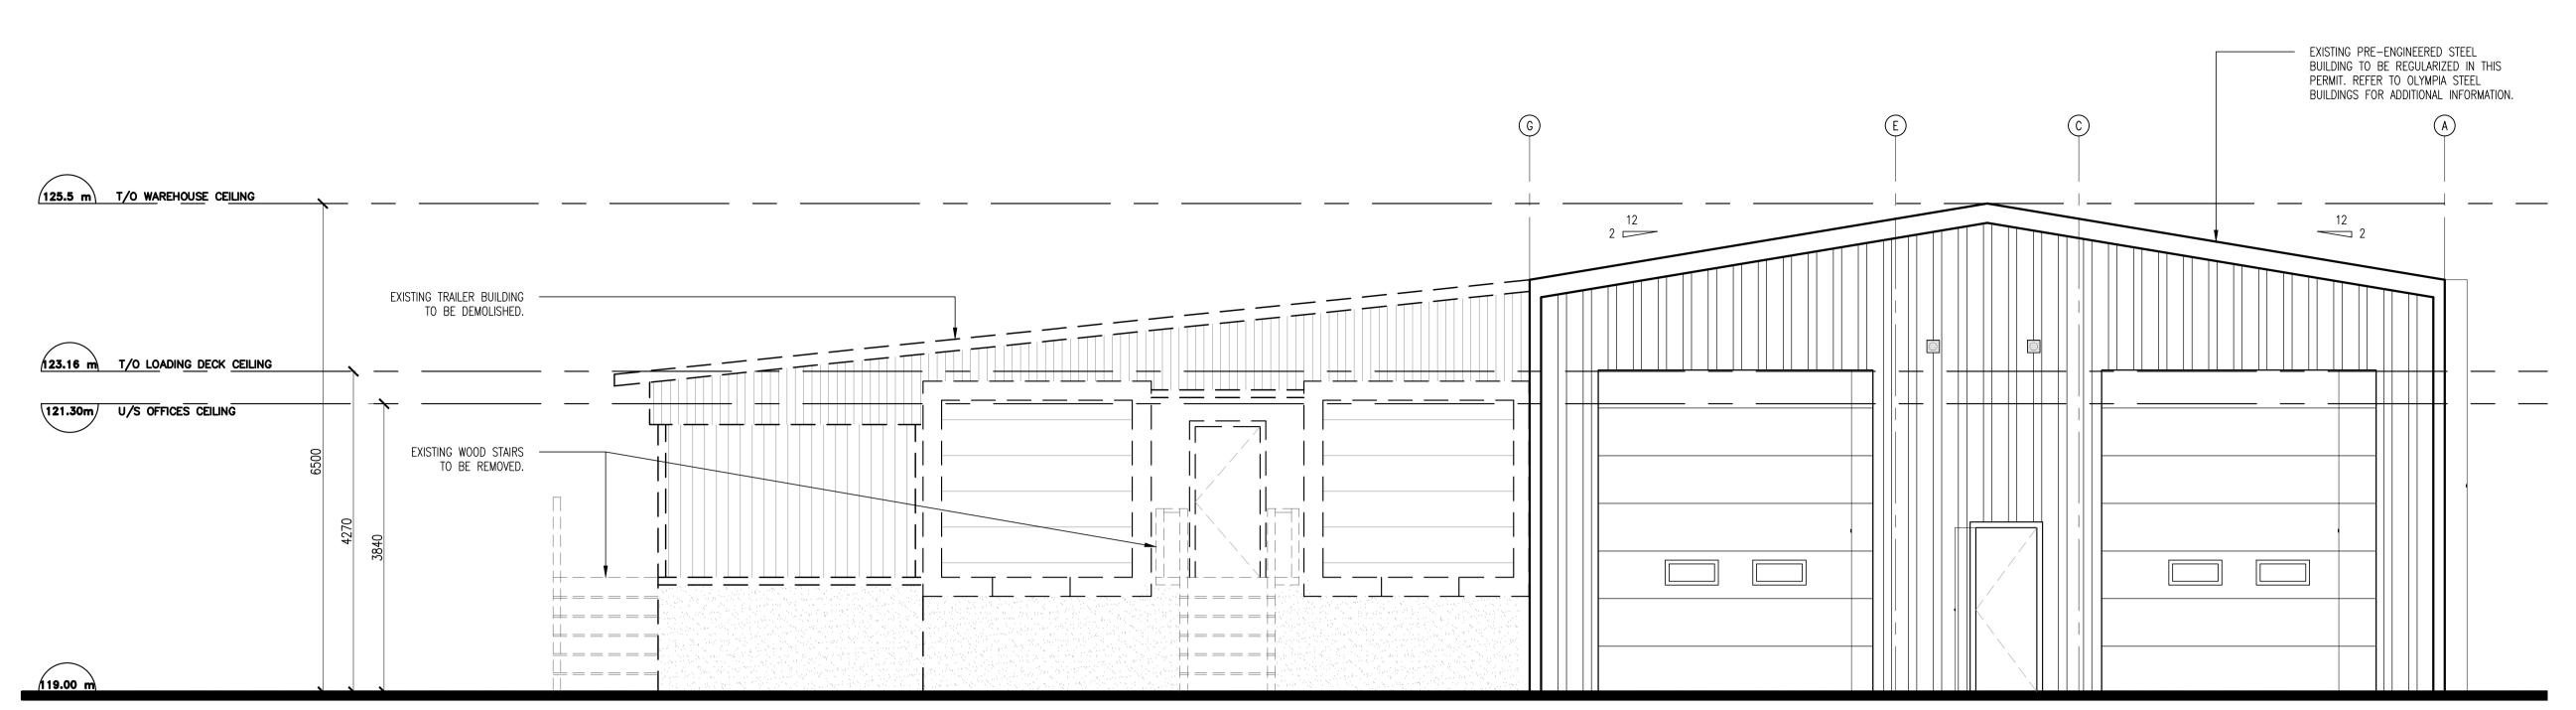

1 DEMOLITION NORTH ELEVATION SCALE: 1:50

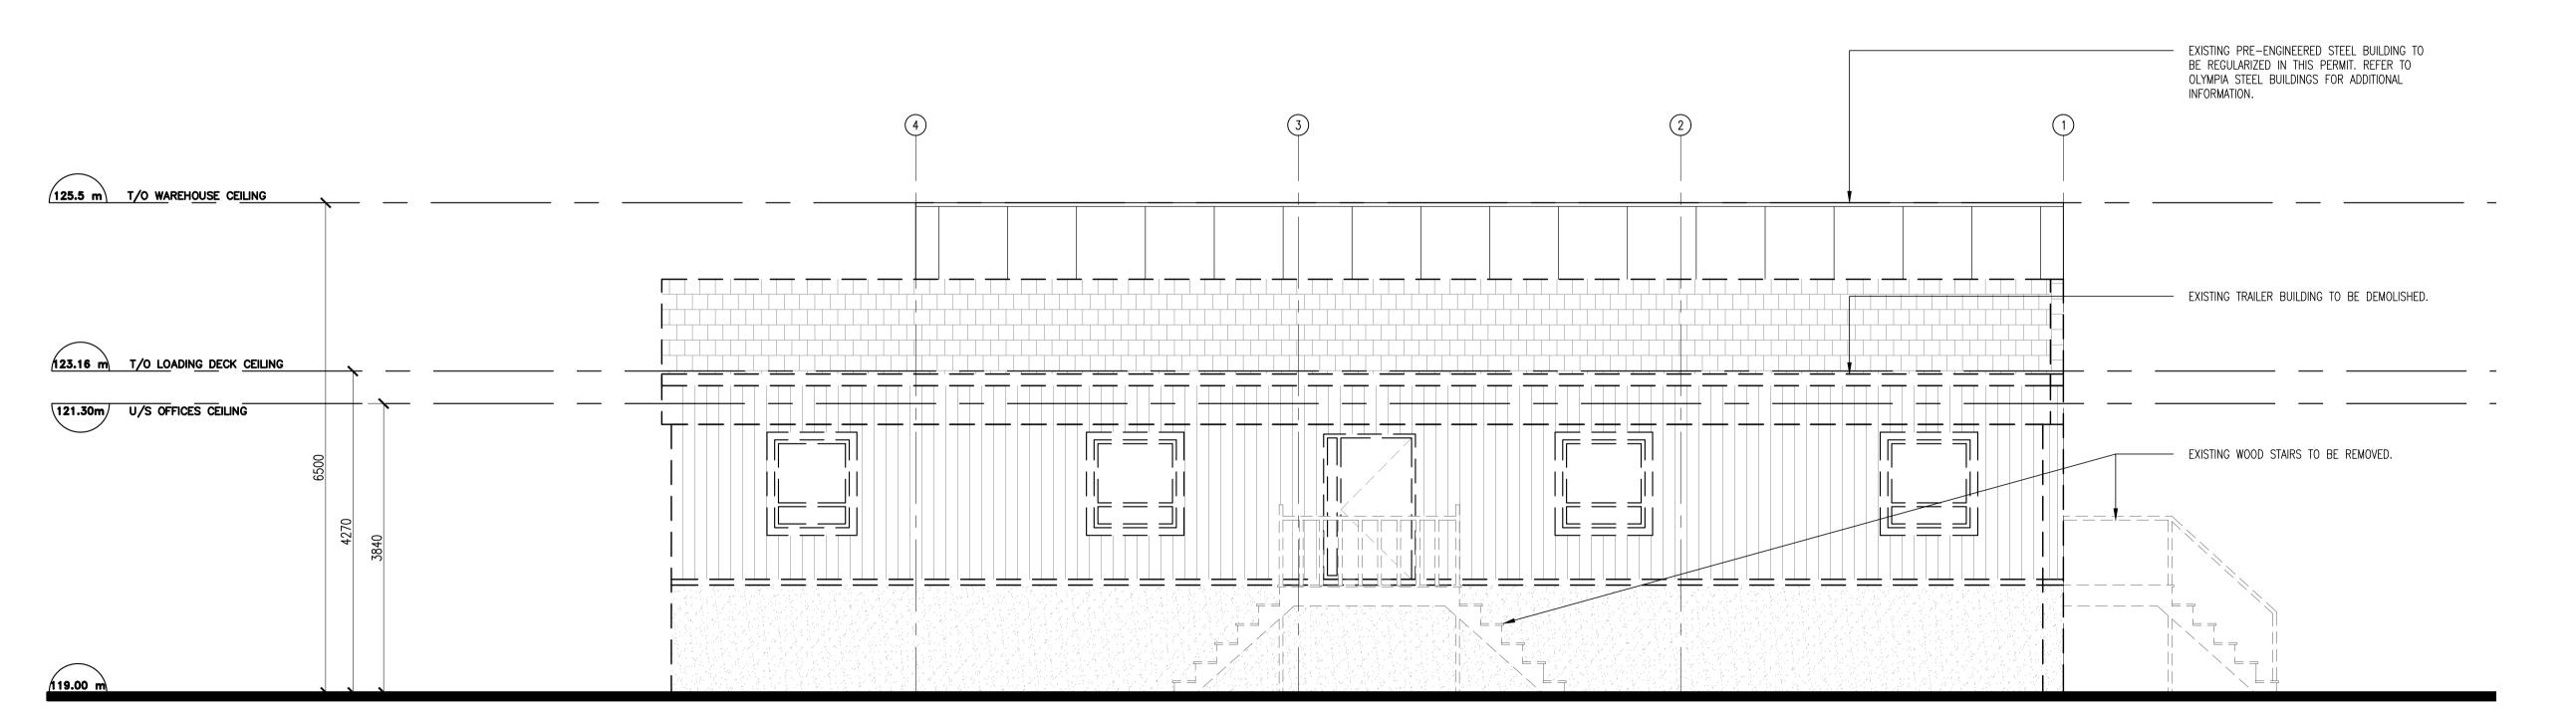


2 DEMOLITION EAST ELEVATION
SCALE: 1:50









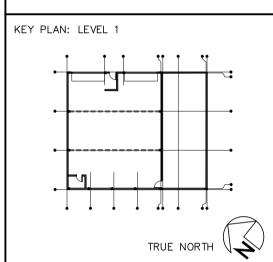

CONTRACTOR SHALL CHECK AND VERIFY ALL DIMENSIONS AND REPORT ANY OMISSIONS OR DISCREPANCIES TO THE ARCHITECT BEFORE PROCEEDING WITH THE WORK.

DO NOT SCALE DRAWINGS.

NO.	DESCRIPTION	DATE
1	PRELIMINARY DESIGN	2021-06-2
2	CLIENT REVIEW 1	2021-07-1
3	ISSUED FOR PERMIT	2022-01-2
4	RESPONSE TO CITY COMMENTS_R01	2022-05-2
5	RESPONSE TO CITY COMMENTS_R02	2022-09-0
6	RESPONSE TO CITY COMMENTS_R03	2022-10-1
7	ISSUED FOR SITE PLAN CONTROL	2022-11-2
7	REISSUED FOR SITE PLAN CONTROL_R01	2023-06-1



PURPOSES UNTIL SIGNED BY THE ARCHITECT.


BAUM TO DATE

2022-08-21

PB/MP

DATE PRINTED 2022-11-28

CHECKED AB

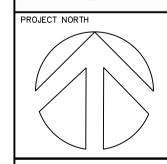

CARDEVCO WAREHOUSE


ADDRESS: 135 CARDEVCO ROAD, CARP ON, K2K 388
OWNER: ERIC HOCHGESCHURZ – PREMIER BUS LINES INC.
DRAWING TITLE

DEMOLITION EXTERIOR
ELEVATIONS + NOTES


AS SHOWN

039-21

A-200

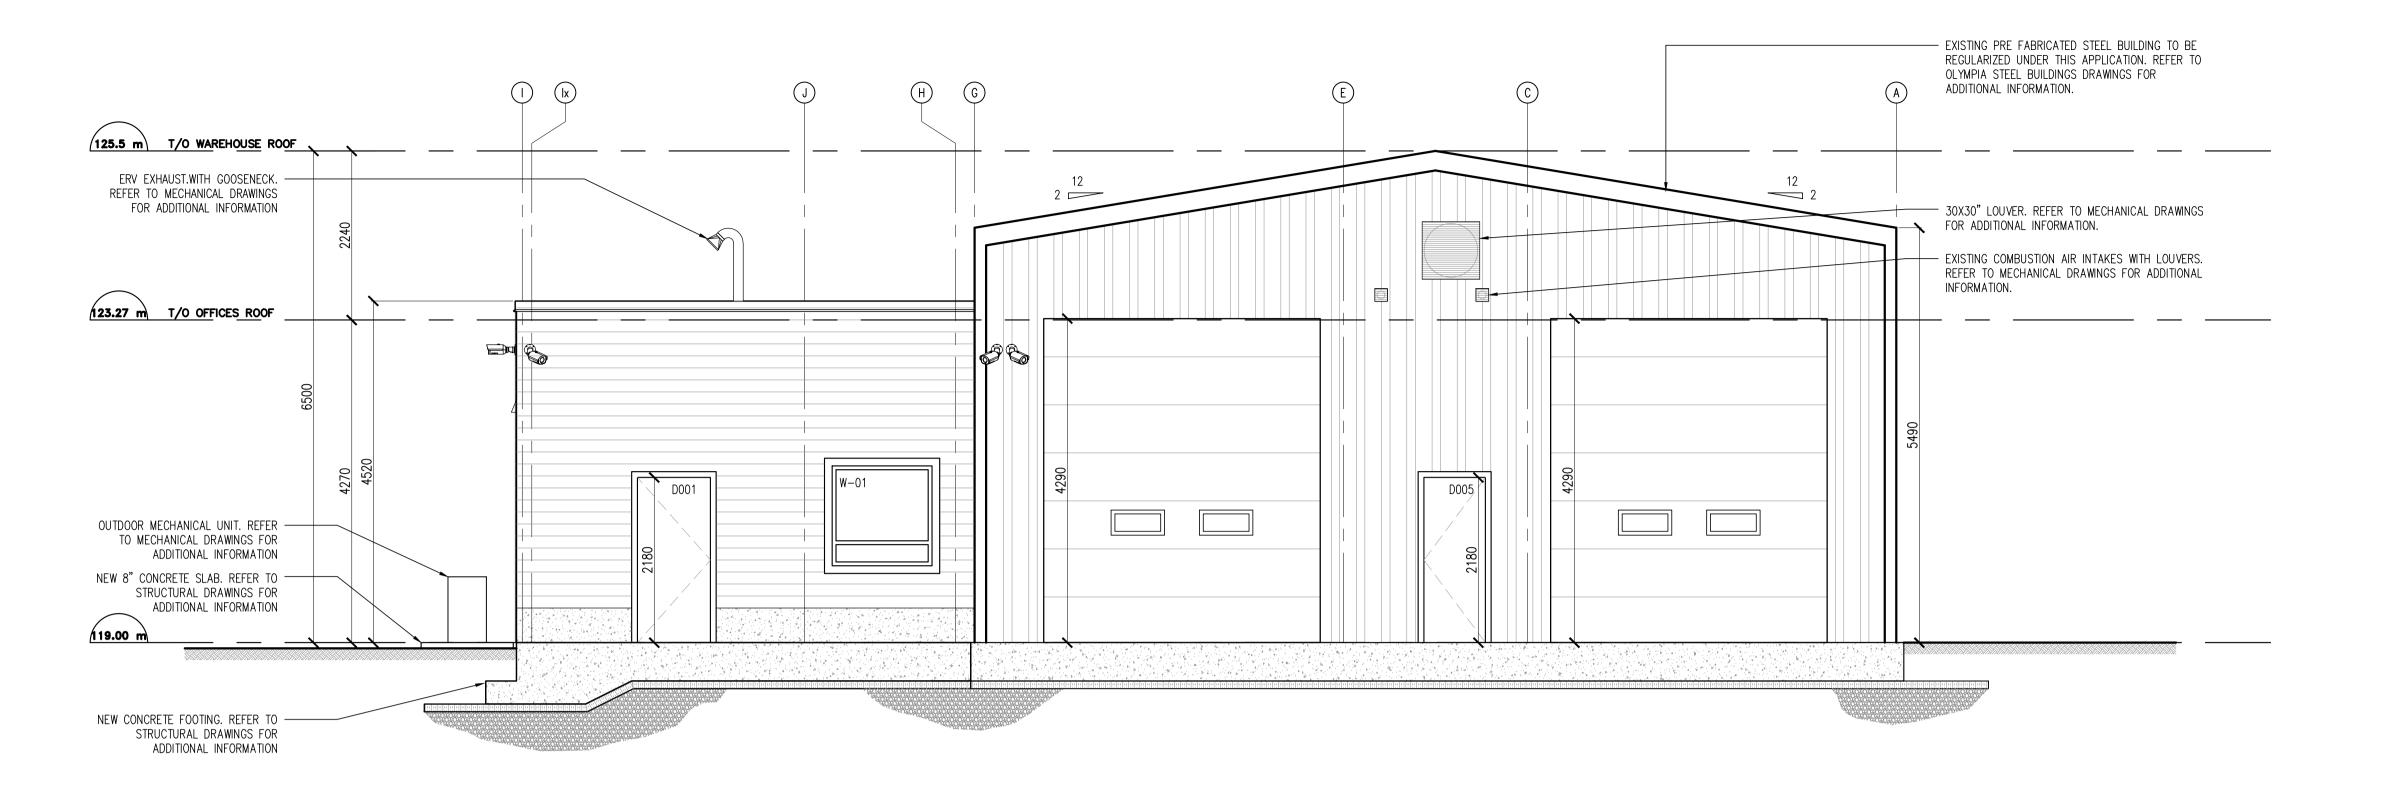

1 NEW NORTH ELEVATION A200 SCALE: 1:50

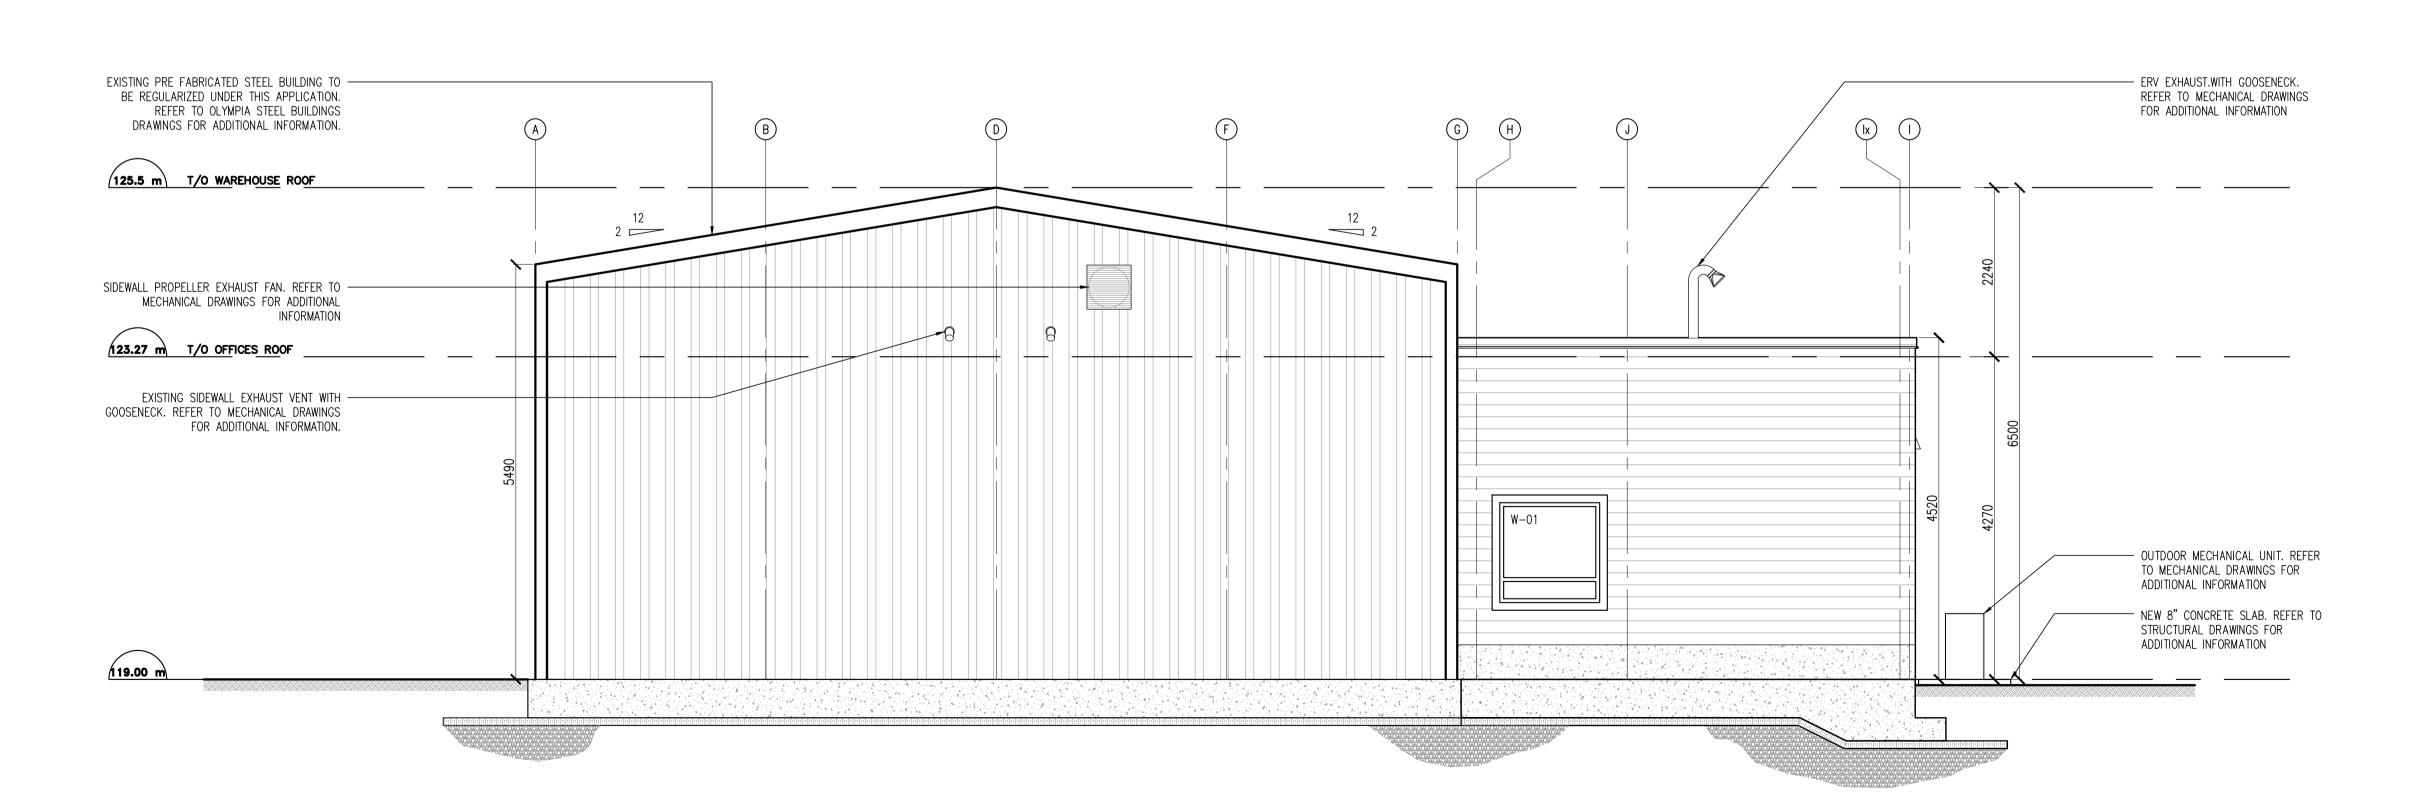


2 NEW SOUTH ELEVATION A200 SCALE: 1:50











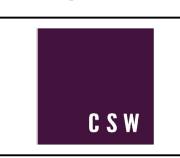

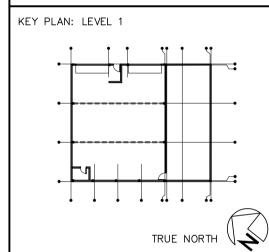

CONTRACTOR SHALL CHECK AND VERIFY ALL DIMENSIONS AND REPORT ANY OMISSIONS OR DISCREPANCIES TO THE ARCHITECT BEFORE PROCEEDING WITH THE WORK. DO NOT SCALE DRAWINGS.

REVISIONS					
NO.	DESCRIPTION				
1	PRELIMINARY DESIGN				
2	CLIENT REVIEW 1				
3	ISSUED FOR PERMIT				
4	RESPONSE TO CITY COMMENTS_R01				
5	RESPONSE TO CITY COMMENTS_R02				
6	RESPONSE TO CITY COMMENTS_R03				
7	ISSUED FOR SITE PLAN CONTROL				
7	REISSUED FOR SITE PLAN CONTROL_RO				

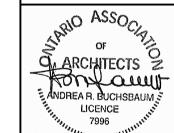



2022-08-21

PB/MP CHECKED

DATE PRINTED

2022-11-28

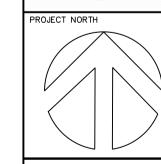

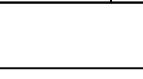

CARDEVCO WAREHOUSE


ADDRESS: 135 CARDEVCO ROAD, CARP ON, K2K 3B8
OWNER: ERIC HOCHGESCHURZ — PREMIER BUS LINES INC.

NEW EXTERIOR ELEVATIONS + NOTES


AS SHOWN

039-21

A-201

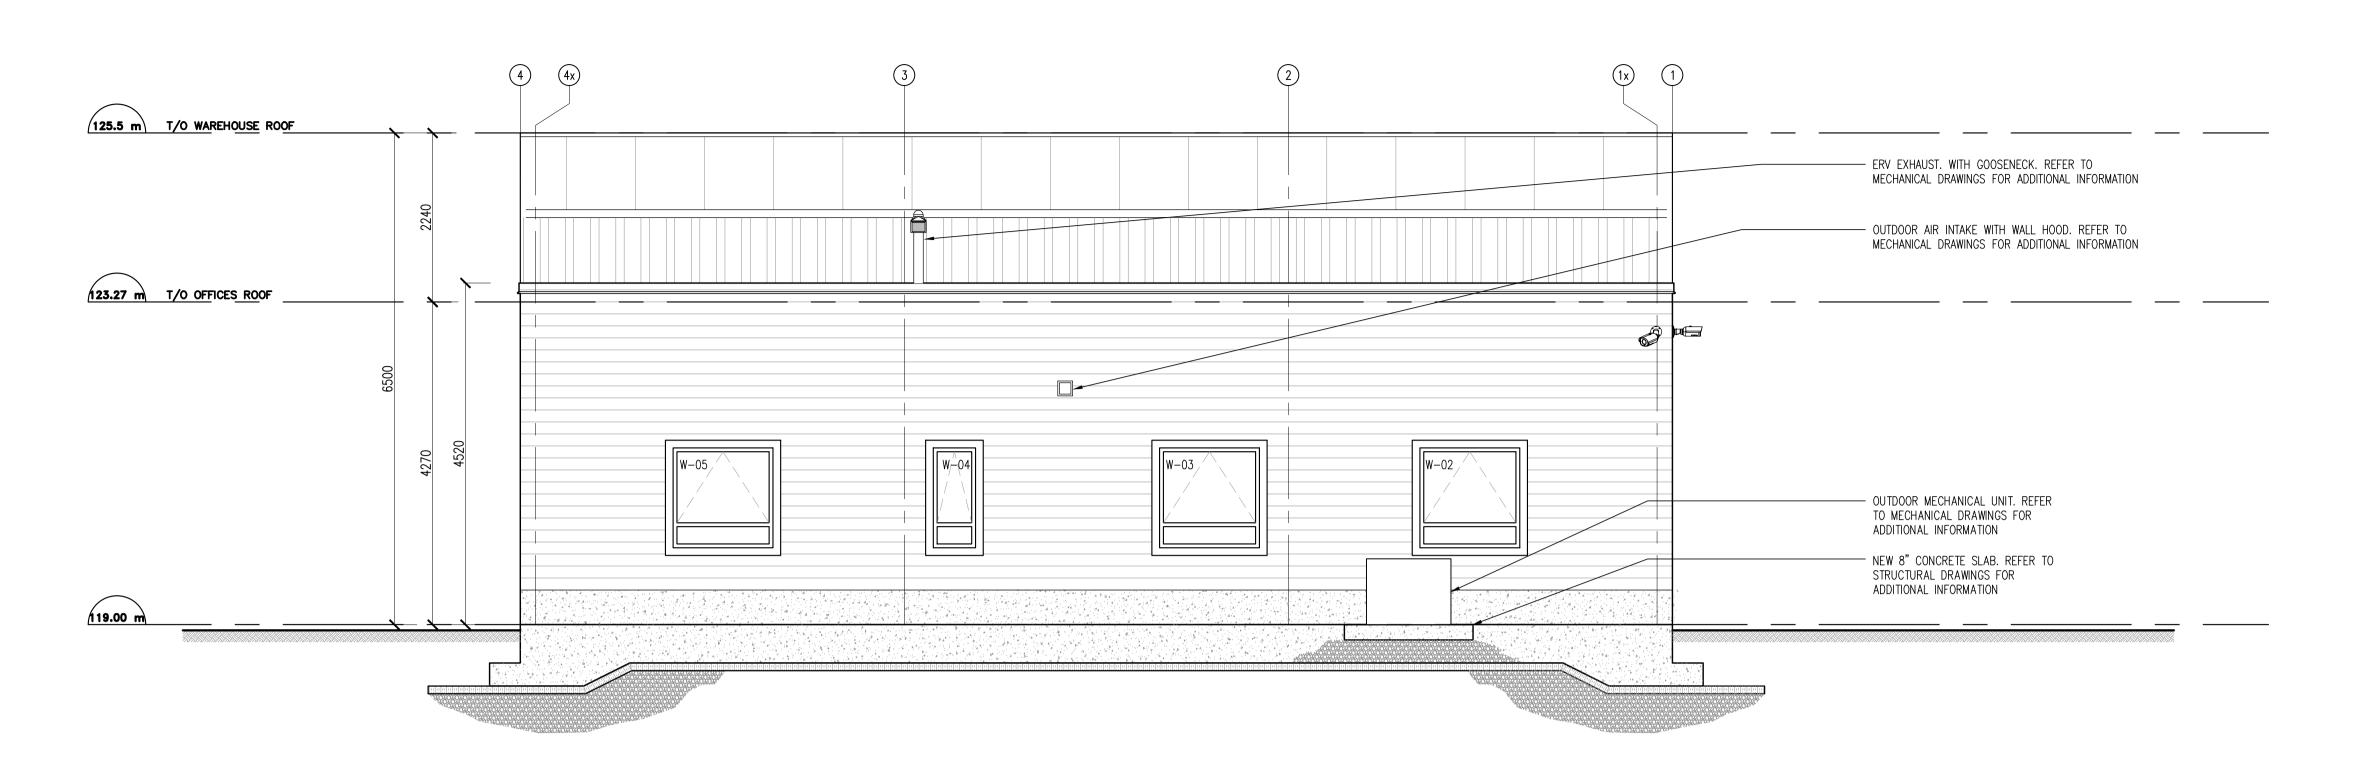

1 NEW EAST ELEVATION SCALE: 1:50

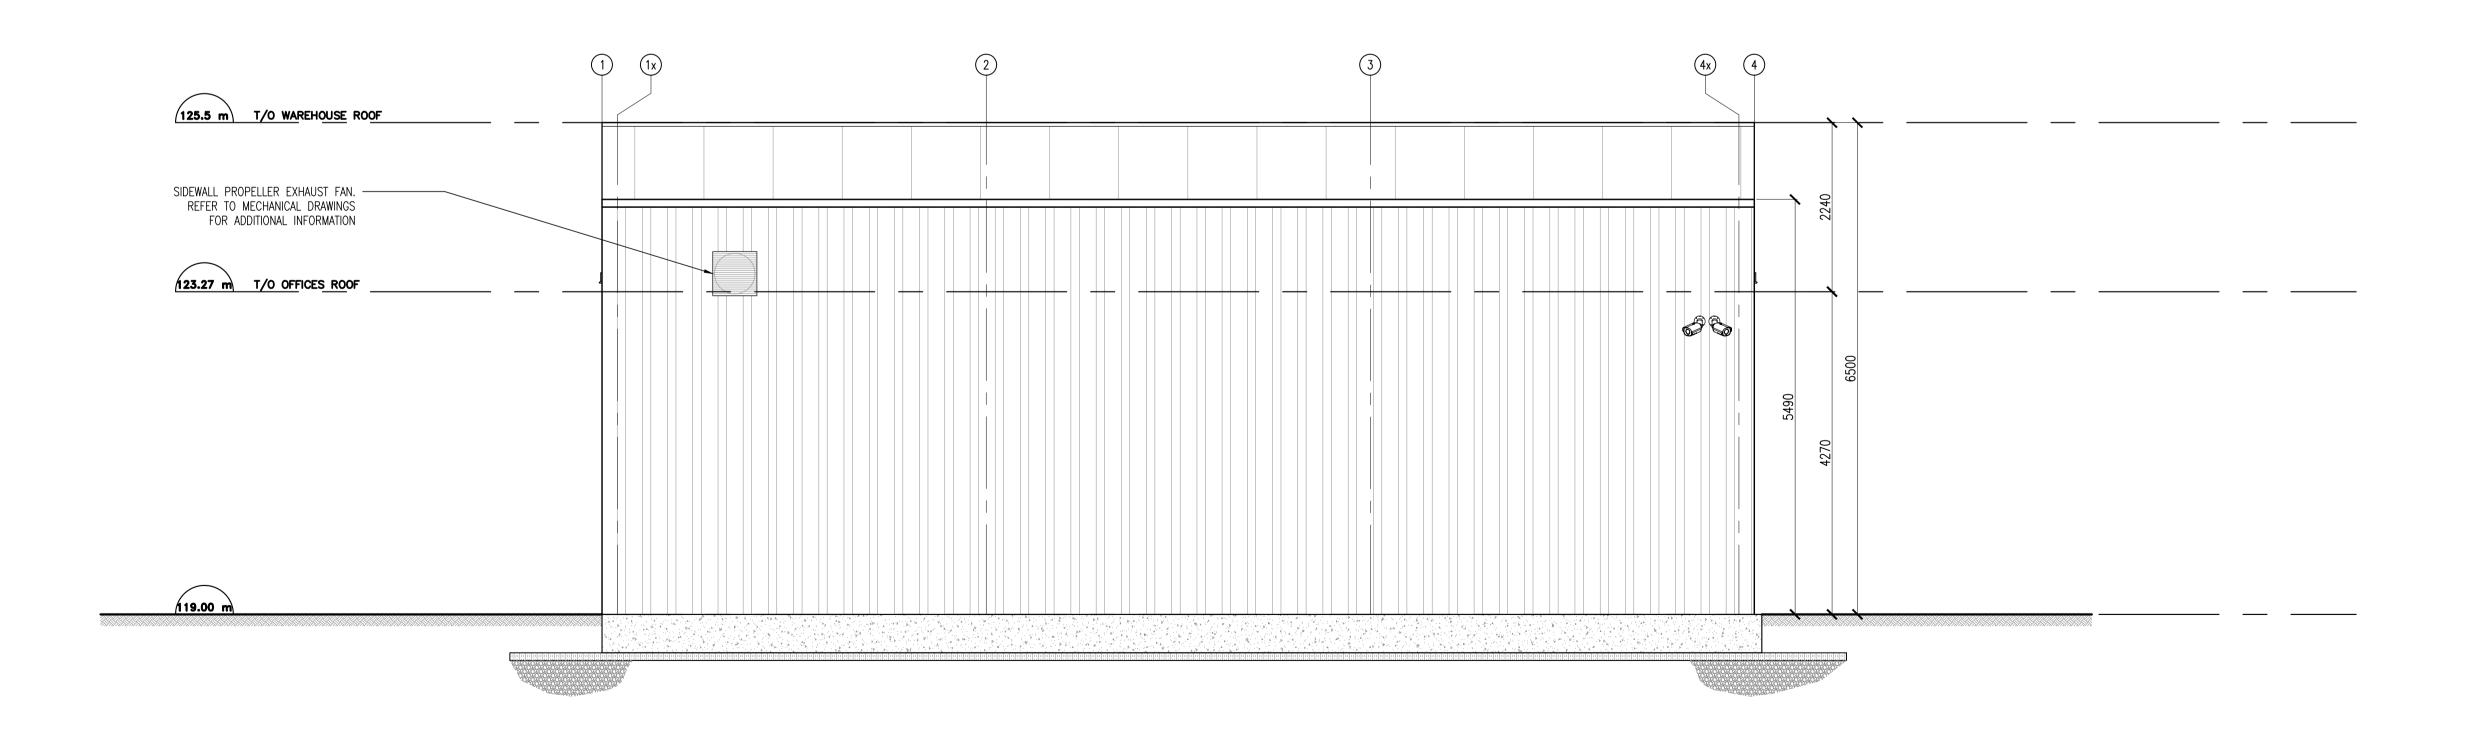


2 NEW WEST ELEVATION SCALE: 1:50










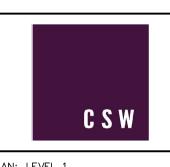


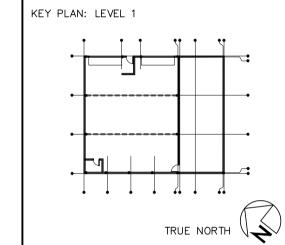

CONTRACTOR SHALL CHECK AND VERIFY ALL DIMENSIONS AND REPORT ANY OMISSIONS OR DISCREPANCIES TO THE ARCHITECT BEFORE PROCEEDING WITH THE WORK. DO NOT SCALE DRAWINGS.

	REVISIONS			
NO.	DESCRIPTION	DATE		
1	PRELIMINARY DESIGN	2021-06-		
2	CLIENT REVIEW 1	2021-07-		
3	ISSUED FOR PERMIT	2022-01-		
4	RESPONSE TO CITY COMMENTS_R01	2022-05-		
5	RESPONSE TO CITY COMMENTS_R02	2022-09-		
6	RESPONSE TO CITY COMMENTS_R03	2022-10-		
7	ISSUED FOR SITE PLAN CONTROL	2022-11-		
7	REISSUED FOR SITE PLAN CONTROL_R01	2023-06-		



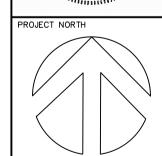



2022-08-21

PB/MP

DATE PRINTED 2022-11-28

CHECKED AB

ADDRESS: 135 CARDEVCO ROAD, CARP ON, K2K 3B8
OWNER: ERIC HOCHGESCHURZ — PREMIER BUS LINES INC.

NEW EXTERIOR **ELEVATIONS + NOTES**

AS SHOWN

039-21