
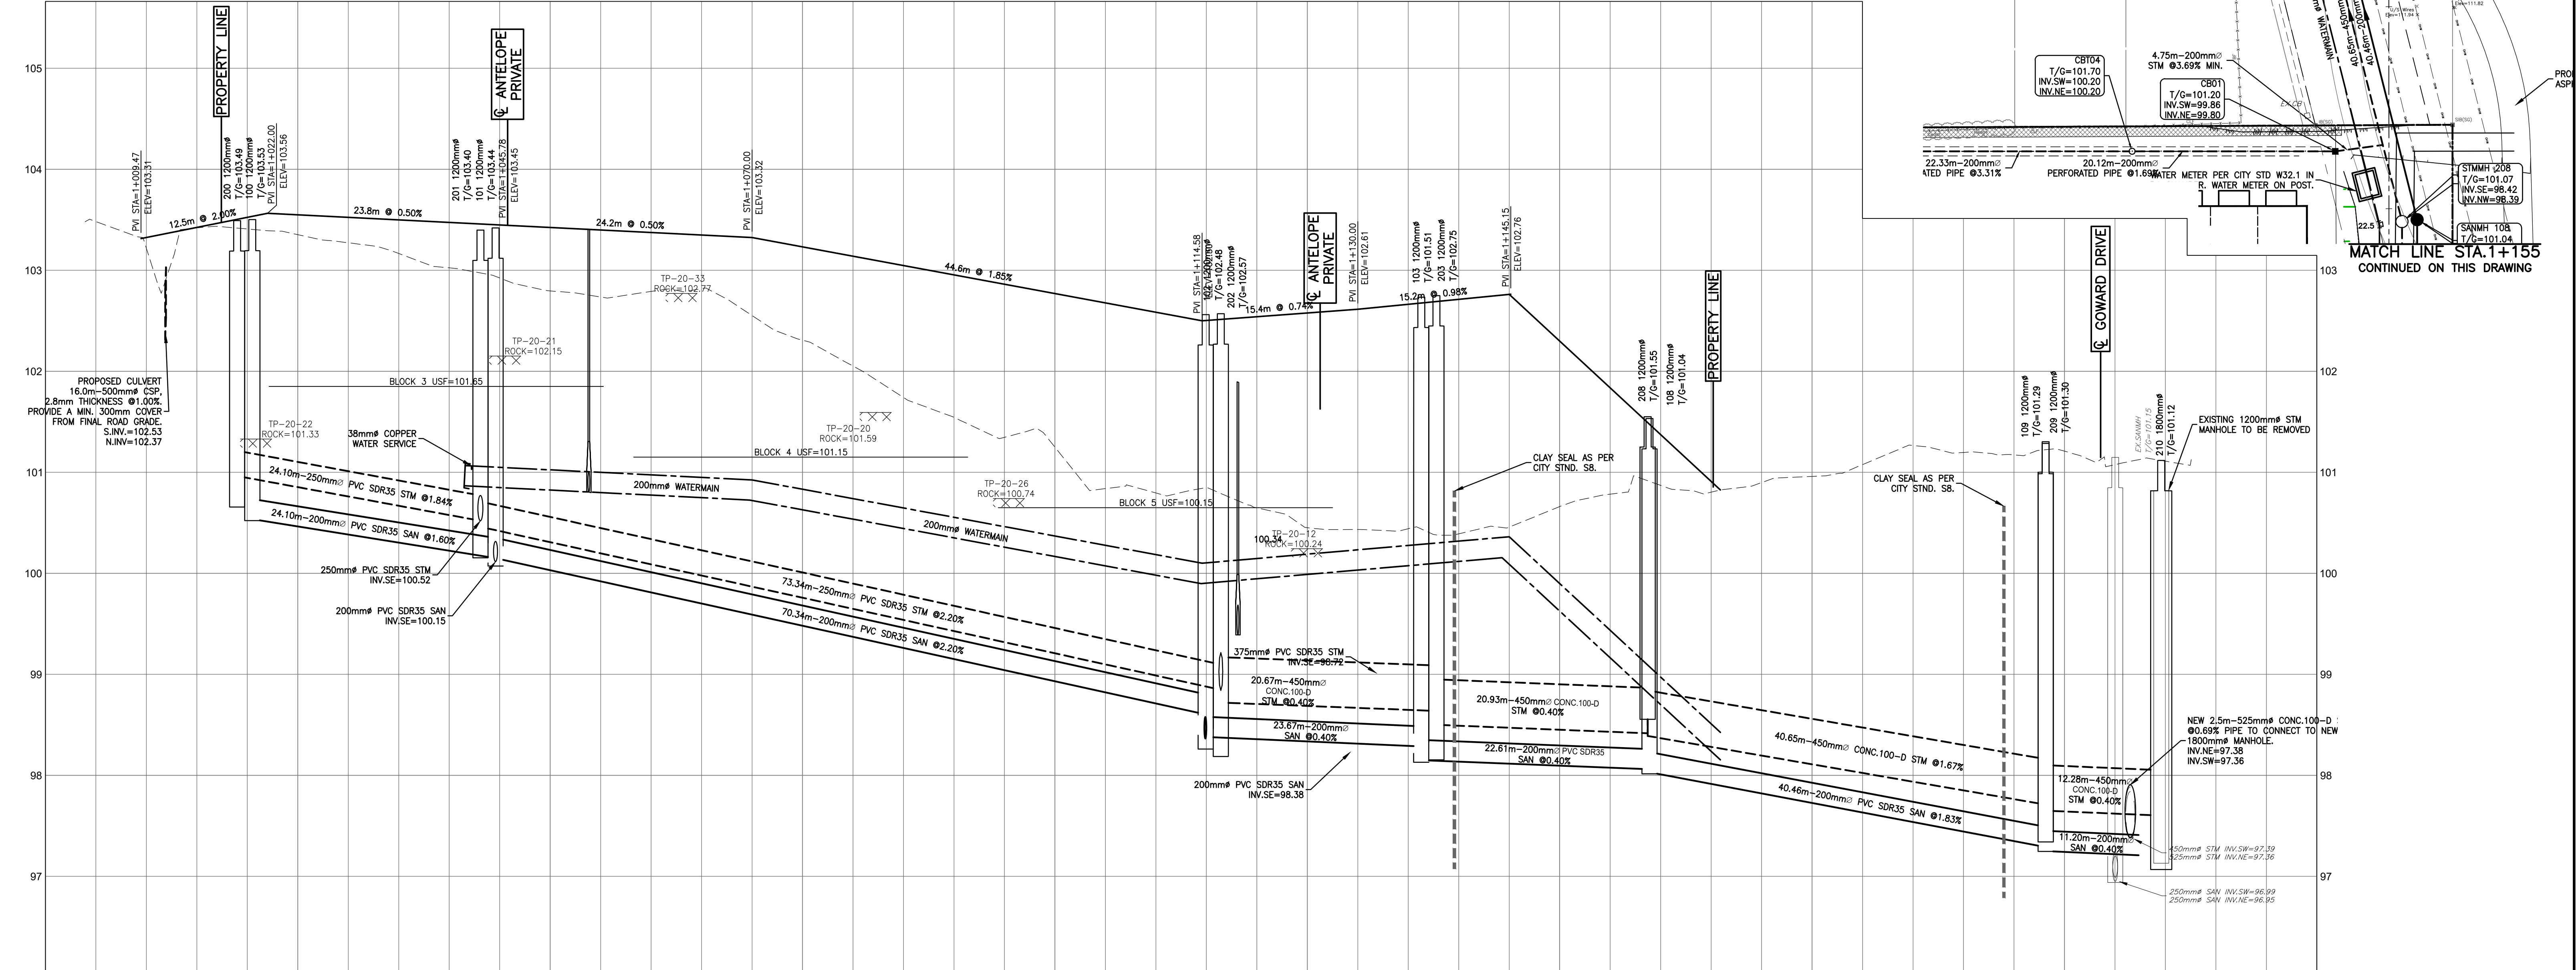


CONTINUED ON THIS DRAWING
MATCH LINE STA. 1+155

RE-CONNECT EXISTING 450mm^Ø STORM INTO PROPOSED MANHOLE

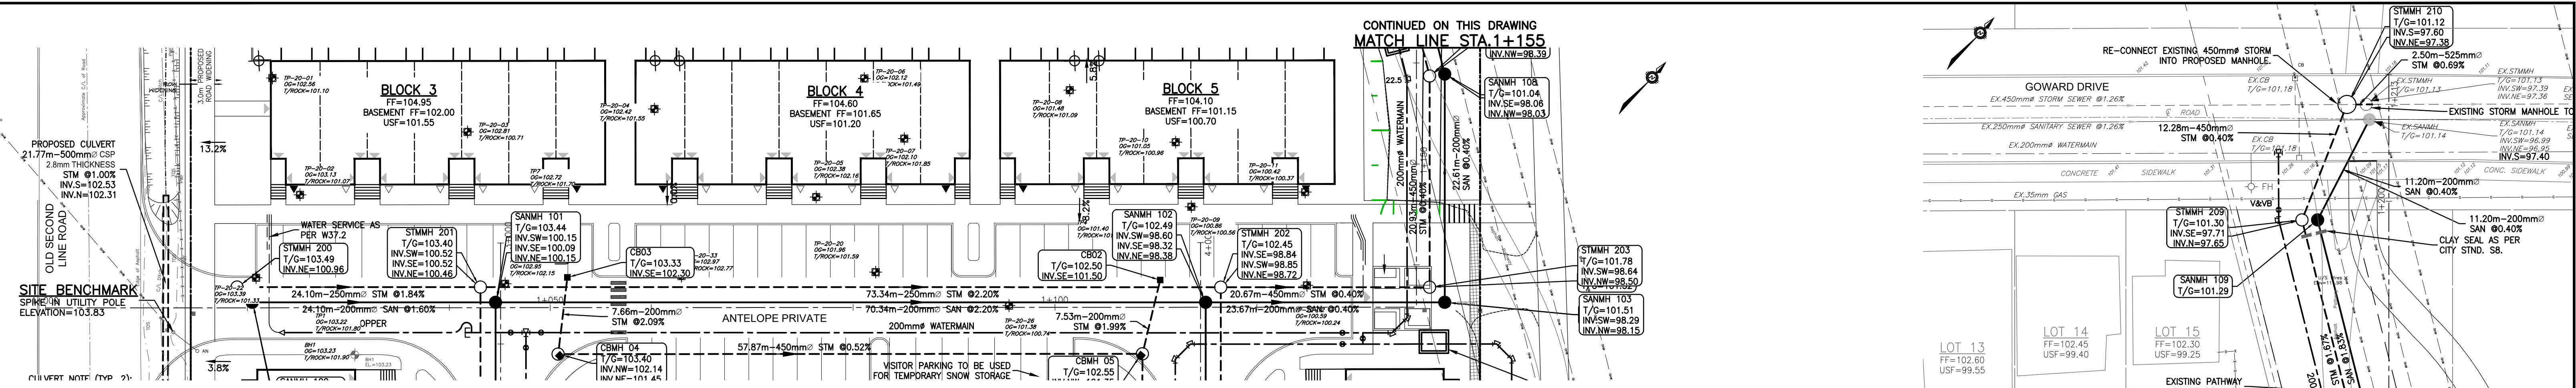


CAUTION
THE POSITION OF ALL POLE LINES, CONDUITS, WATERMANS, SEWERS AND OTHER UNDERGROUND AND OVERGROUND UTILITIES AND STRUCTURES IS NOT NECESSARILY SHOWN ON THE CONTRACT DRAWINGS, AND WHERE SHOWN, THE ACCURACY OF THE POSITION OF SUCH UTILITIES AND STRUCTURES IS NOT GUARANTEED. BEFORE STARTING WORK, DETERMINE THE EXACT LOCATION OF ALL SUCH UTILITIES AND STRUCTURES AND ASSUME ALL LIABILITY FOR DAMAGE TO THEM.

SCALE

HORIZONTAL 1:300

DESIGNED BY: [Signature]

REVIEWED BY: [Signature]

DEVELOPER: **THEBERGE HOMES**
1600 LAPERRIERE AVENUE, SUITE 205
OTTAWA, ON. K1Z 8P5
613.421.1515

exp. Services Inc.
1-877-668-1889 | 1-613-225-7330
2000 Wellington Drive, Unit 100
Ottawa, ON K2B 8H6
Canada
www.exp.com

PROJECT	BASEPLAN	PROJECT	OTT-00245003-A1
DESIGN	SAB	SECOND LINE ROAD	SURVEY
CHECKED	AS	1158 OLD SECOND LINE ROAD	FSD
CAD	SAB	KANATA, ONTARIO.	DATE
PROJECT MANAGER	BMT	PROFILE ANTELOPE PRIVATE	JUNE 2023
APPROVED	[Signature]	STA. 1+000 TO STA. 1+225	DRAWING No.
			C05