


LEGEND

---	PROPERTY LINE
1	AREA NO
0.580	AREA IN Ha
68	POPULATION
---	SANITARY DRAINAGE AREA

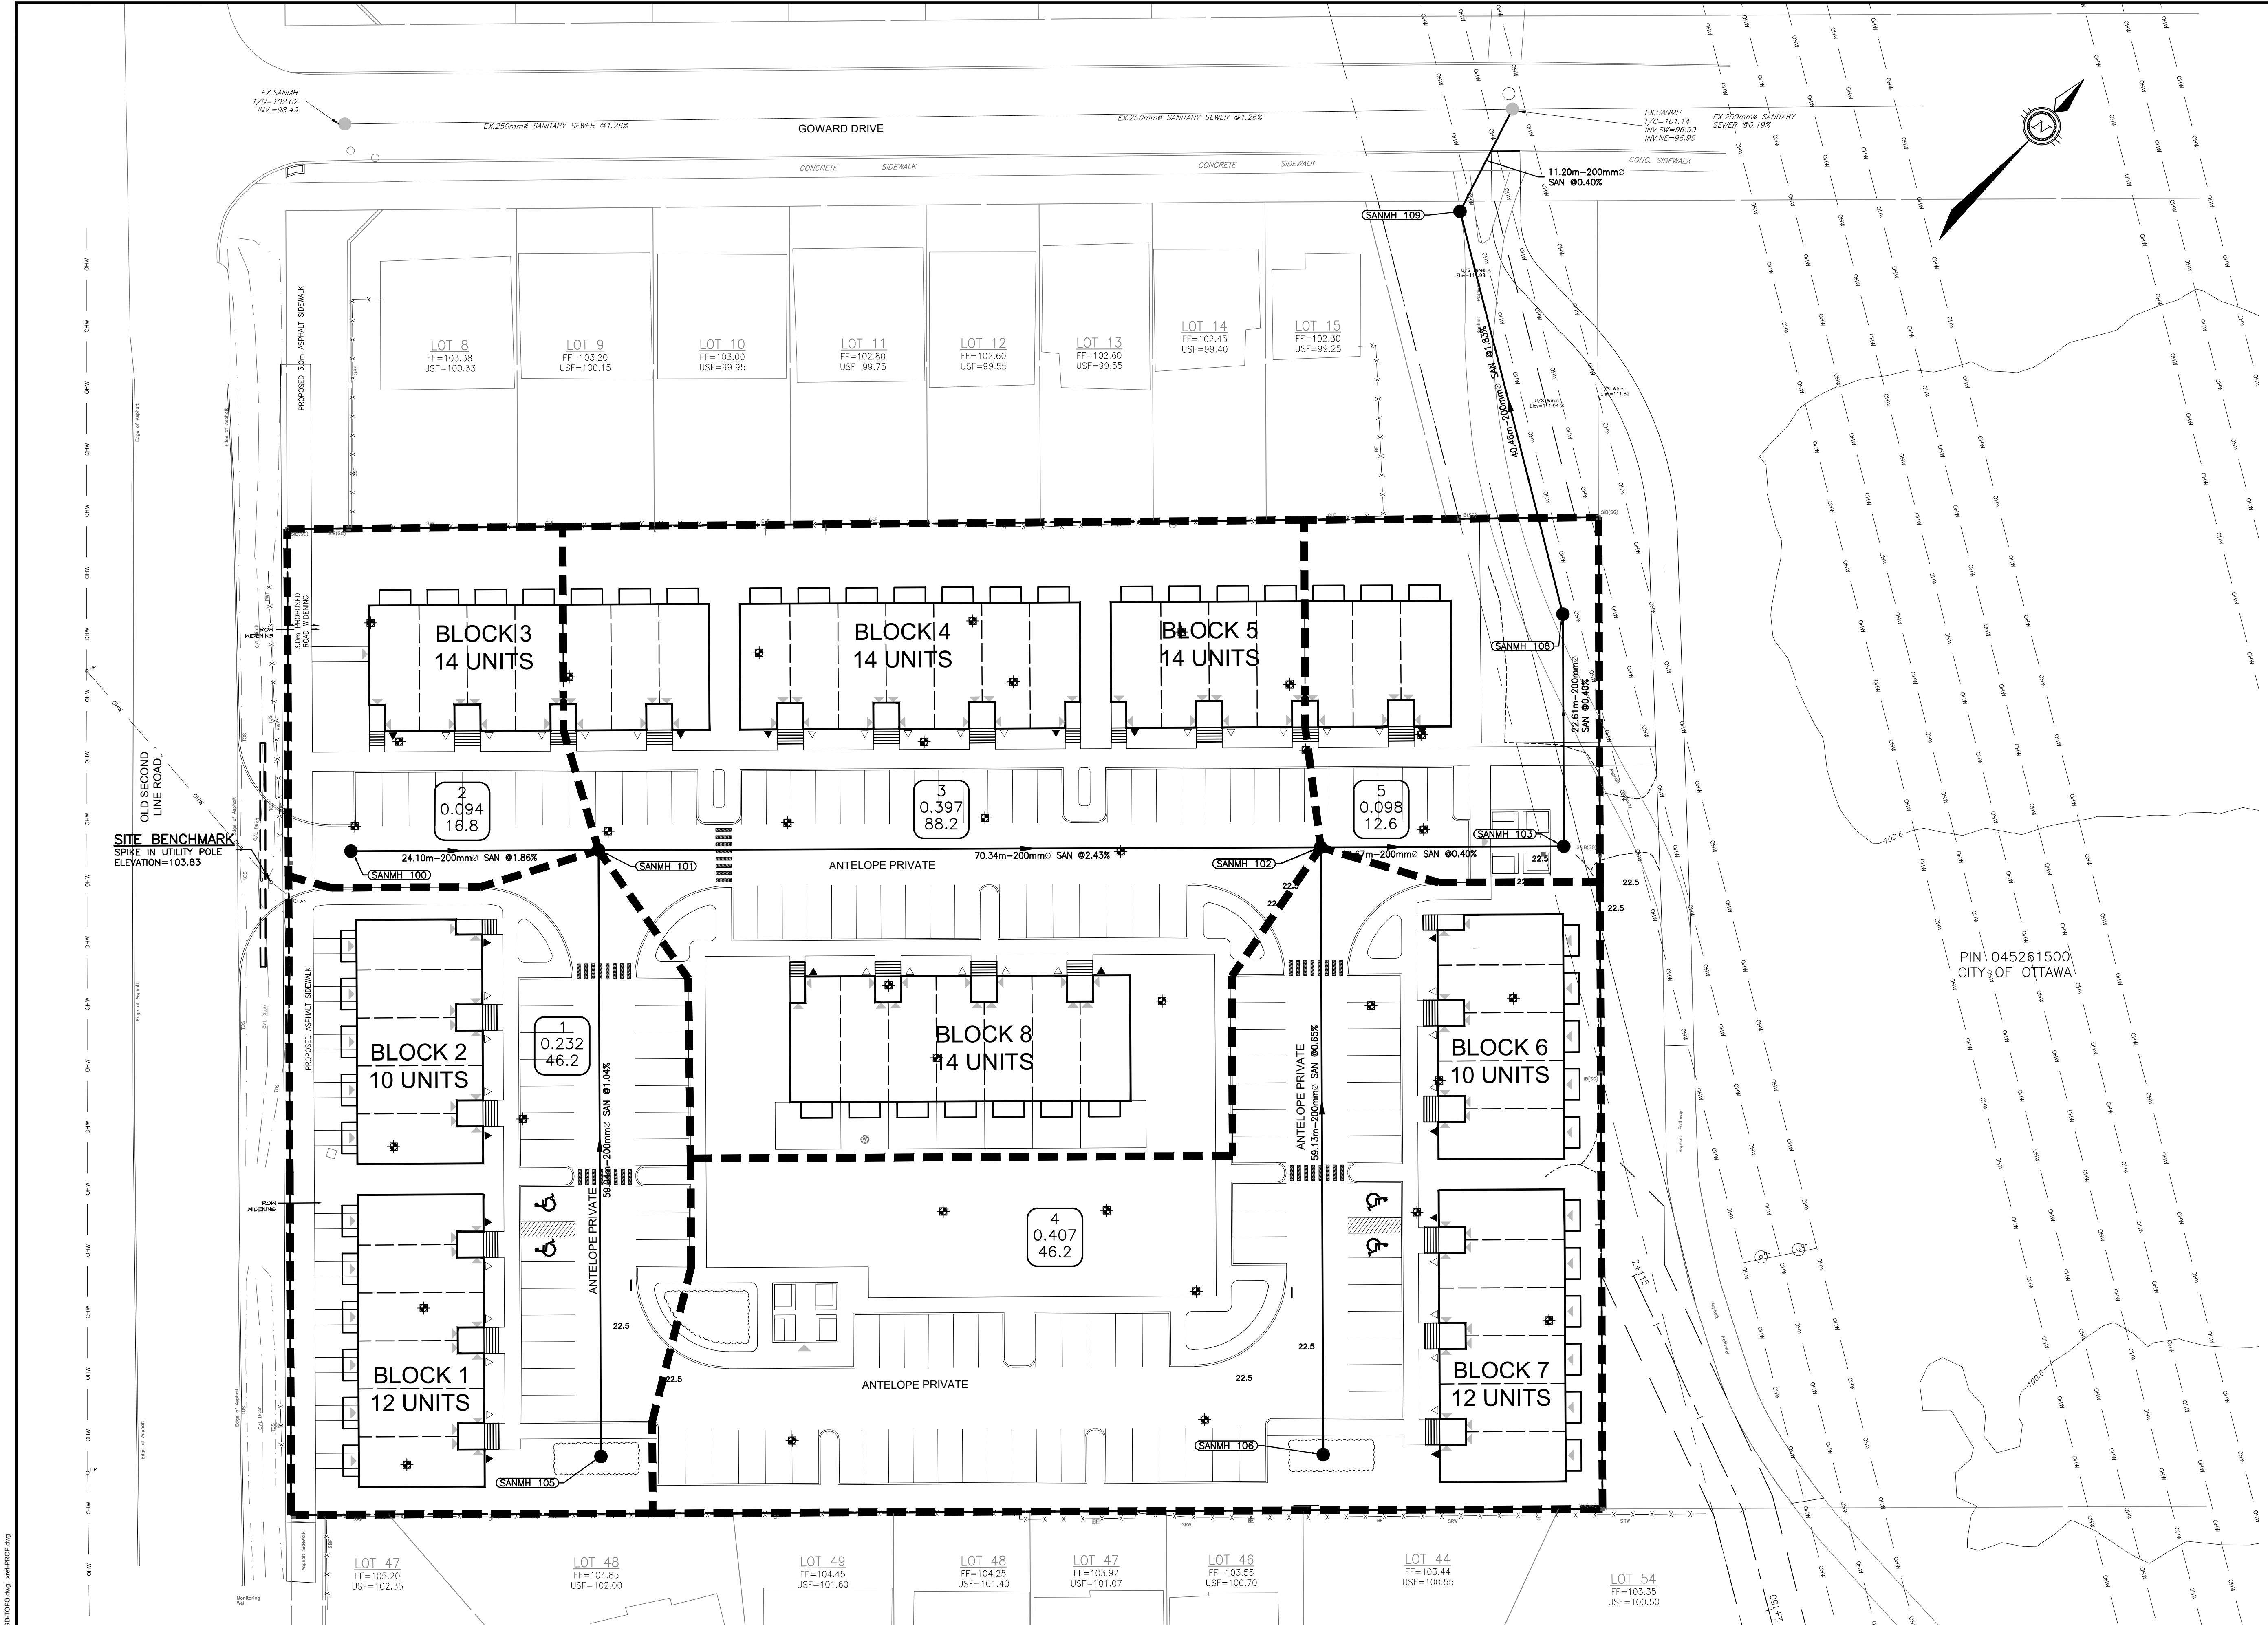

SITE BENCHMARK
SPIKE IN UTILITY POLE
ELEVATION=103.85

PIN 045261500
CITY OF OTTAWA

CAUTION
THE POSITION OF ALL POLE LINES, CONDUITS, WATERMANS, SEWERS AND OTHER UNDERGROUND AND OVERGROUND UTILITIES AND STRUCTURES IS NOT NECESSARILY SHOWN ON THE CONTRACT DRAWINGS, AND WHERE SHOWN, THE ACCURACY OF THE POSITION OF SUCH UTILITIES AND STRUCTURES IS NOT GUARANTEED. BEFORE STARTING WORK, DETERMINE THE EXACT LOCATION OF ALL SUCH UTILITIES AND STRUCTURES AND ASSUME ALL LIABILITY FOR DAMAGE TO THEM.

REV	DESCRIPTION	DATE	BY	APPD
1	ISSUED FOR APPROVAL	14/06/23	SAB	BMT

SCALE
0 3m 6m 12m
HORIZONTAL
1:300

DESIGNED BY

REVIEWED BY

DEVELOPER

THEBERGE HOMES
1600 LAPERRIERE AVENUE, SUITE 205
OTTAWA, ON. K1Z 8P5
613.421.1515

exp. Services Inc.
1-813-688-1899 | 1-813-225-7300
2850 Carleton Place, Unit 100
Ottawa, ON K2B 8A8
Canada
www.exp.com

• BUILDINGS • EARTH & ENVIRONMENT • ENERGY •
• INDUSTRIAL • INFRASTRUCTURE • SUSTAINABILITY •

PROJECT No.	OTT-00245003-A1
SURVEY	FSD
DATE	JUNE 2023
DRAWING No.	C10

PROJECT	SECOND LINE ROAD 1158 OLD SECOND LINE ROAD KANATA, ONTARIO.
TITLE	SANITARY DRAINAGE AREA PLAN

BASEPLAN	SAB
DESIGN	AS
CHECKED	
CAD	SAB
PROJECT MANAGER	BMT
APPROVED	

File name: c:\projects\00245003-a1\00245003-a1-001.dwg
 Plot Date: 2023/06/14 4:23:54 PM
 Plot Path: c:\projects\00245003-a1\00245003-a1-001.dwg
 Plot Scale: 1:300
 Plot Size: 11.00 x 16.00
 Plot Orientation: Landscape
 Plot Color: Black
 Plot Lineweight: 0.5
 Plot Linetype: Solid
 Plot Font: Arial, 10
 Plot Title: SANITARY DRAINAGE AREA PLAN
 Plot Date: JUNE 2023
 Plot Drawing No: C10