

SCUPPERS SHALL BE INSTALLED EVERY 30 M AROUND THE PERIMETER WITH A MAX DEPTH OF 6" OF WATER.

EXTENT OF ROOFTOP AMENITY SPACE

WATTS RD-100-A-ADJ ROOF DRAIN c/w 3" Ø OUTLET CONNECTION WITH 1/4 WEIR OPENING EXPOSED


WATTS RD-100-A-ADJ ROOF DRAIN c/w 3" Ø OUTLET CONNECTION & CLOSED WEIR OPENING

WATTS RD-100-A-ADJ ROOF DRAIN c/w 3" Ø OUTLET CONNECTION WITH 1/4 WEIR OPENING EXPOSED

SCUPPER

SCUPPER

SCUPPER

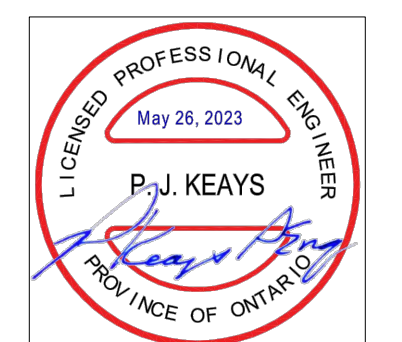

<small>THIS DRAWING AND RELATED DOCUMENTS ARE THE COPYRIGHT PROPERTY OF DDG ENGINEERING SERVICES AND MUST BE RETURNED UPON REQUEST. THIS DOCUMENT MAY NOT BE REPRODUCED OR USED FOR OTHER THAN DDG ENGINEERING SERVICES AUTHORIZED PURPOSES WITHOUT THE WRITTEN CONSENT OF DDG ENGINEERING SERVICES. THE RECIPIENT MUST KEEP CONFIDENTIAL AND REQUIRE HIS EMPLOYEES TO KEEP CONFIDENTIAL THE INFORMATION CONTAINED HEREIN. THE CONTRACTOR, PRIOR TO STARTING WORK, SHALL CHECK ALL DIMENSIONS AND MEASUREMENTS ON THE DRAWINGS AND MUST REPORT ALL DISCREPANCIES AND ERRORS OR OMISSIONS TO THE ENGINEER IN WRITING PRIOR TO PROCEEDING WITH THE WORK. THE CONTRACTOR SHALL BE RESPONSIBLE FOR ANY ERROR OR OMISSION IMPUTABLE TO HIS LACK OF PRECAUTION. DO NOT SCALE THE DRAWINGS.</small>	<small>253 Hudson Point Road, Elizabethtown, Ont. K0V 7E3 Phone: (613) 498-2191 E-mail: donleggoon@ddg.ca Website: www.ddg.ca</small>	DDG Engineering Services	CLIENT CONCORDE PROPERTIES 408 TWEEDSMUIR AVE, OTTAWA, ON	TITLE 1983 CARLING AVE, OTTAWA, ON PLUMBING PLAN ROOF
	<small>REV. DATE DESCRIPTION INIT. APP'D. P. KEAYS</small>	<small>DATE 2023-05-25</small>	<small>DATE 2023-05-26</small>	<small>FILE NO. 231835 P.dwg</small>
<small>0 2023-05-26 ISSUED FOR SITE PLAN APPLICATION JA CH'D. D. DE CROOT</small>	<small>DATE 2023-05-26</small>	<small>DATE 2023-05-26</small>	<small>SCALE 1/4" = 1'-0"</small>	<small>SHEET 0F</small>
<small>REV. DATE DESCRIPTION INIT. APP'D. P. KEAYS</small>	<small>DATE 2023-05-26</small>	<small>DATE 2023-05-26</small>	<small>CONTINUED ON SHEET NO.</small>	<small>DWG. No. P-6 0</small>