


THESE DRAWINGS ARE NOT TO BE SCALED.  
ALL DIMENSIONS MUST BE VERIFIED BY CONTRACTOR PRIOR  
TO COMMENCEMENT OF ANY WORK. ANY DISCREPANCIES  
MUST BE REPORTED DIRECTLY TO SRN ARCHITECTS INC.

NO.	DATE	ISSUED FOR
1	28-NOV-22	ISSUED FOR REVIEW
2	27-JAN-23	ISSUED FOR REVIEW
3	10-MAY-23	ISSUED FOR REVIEW

ADDITIONAL NOTES:

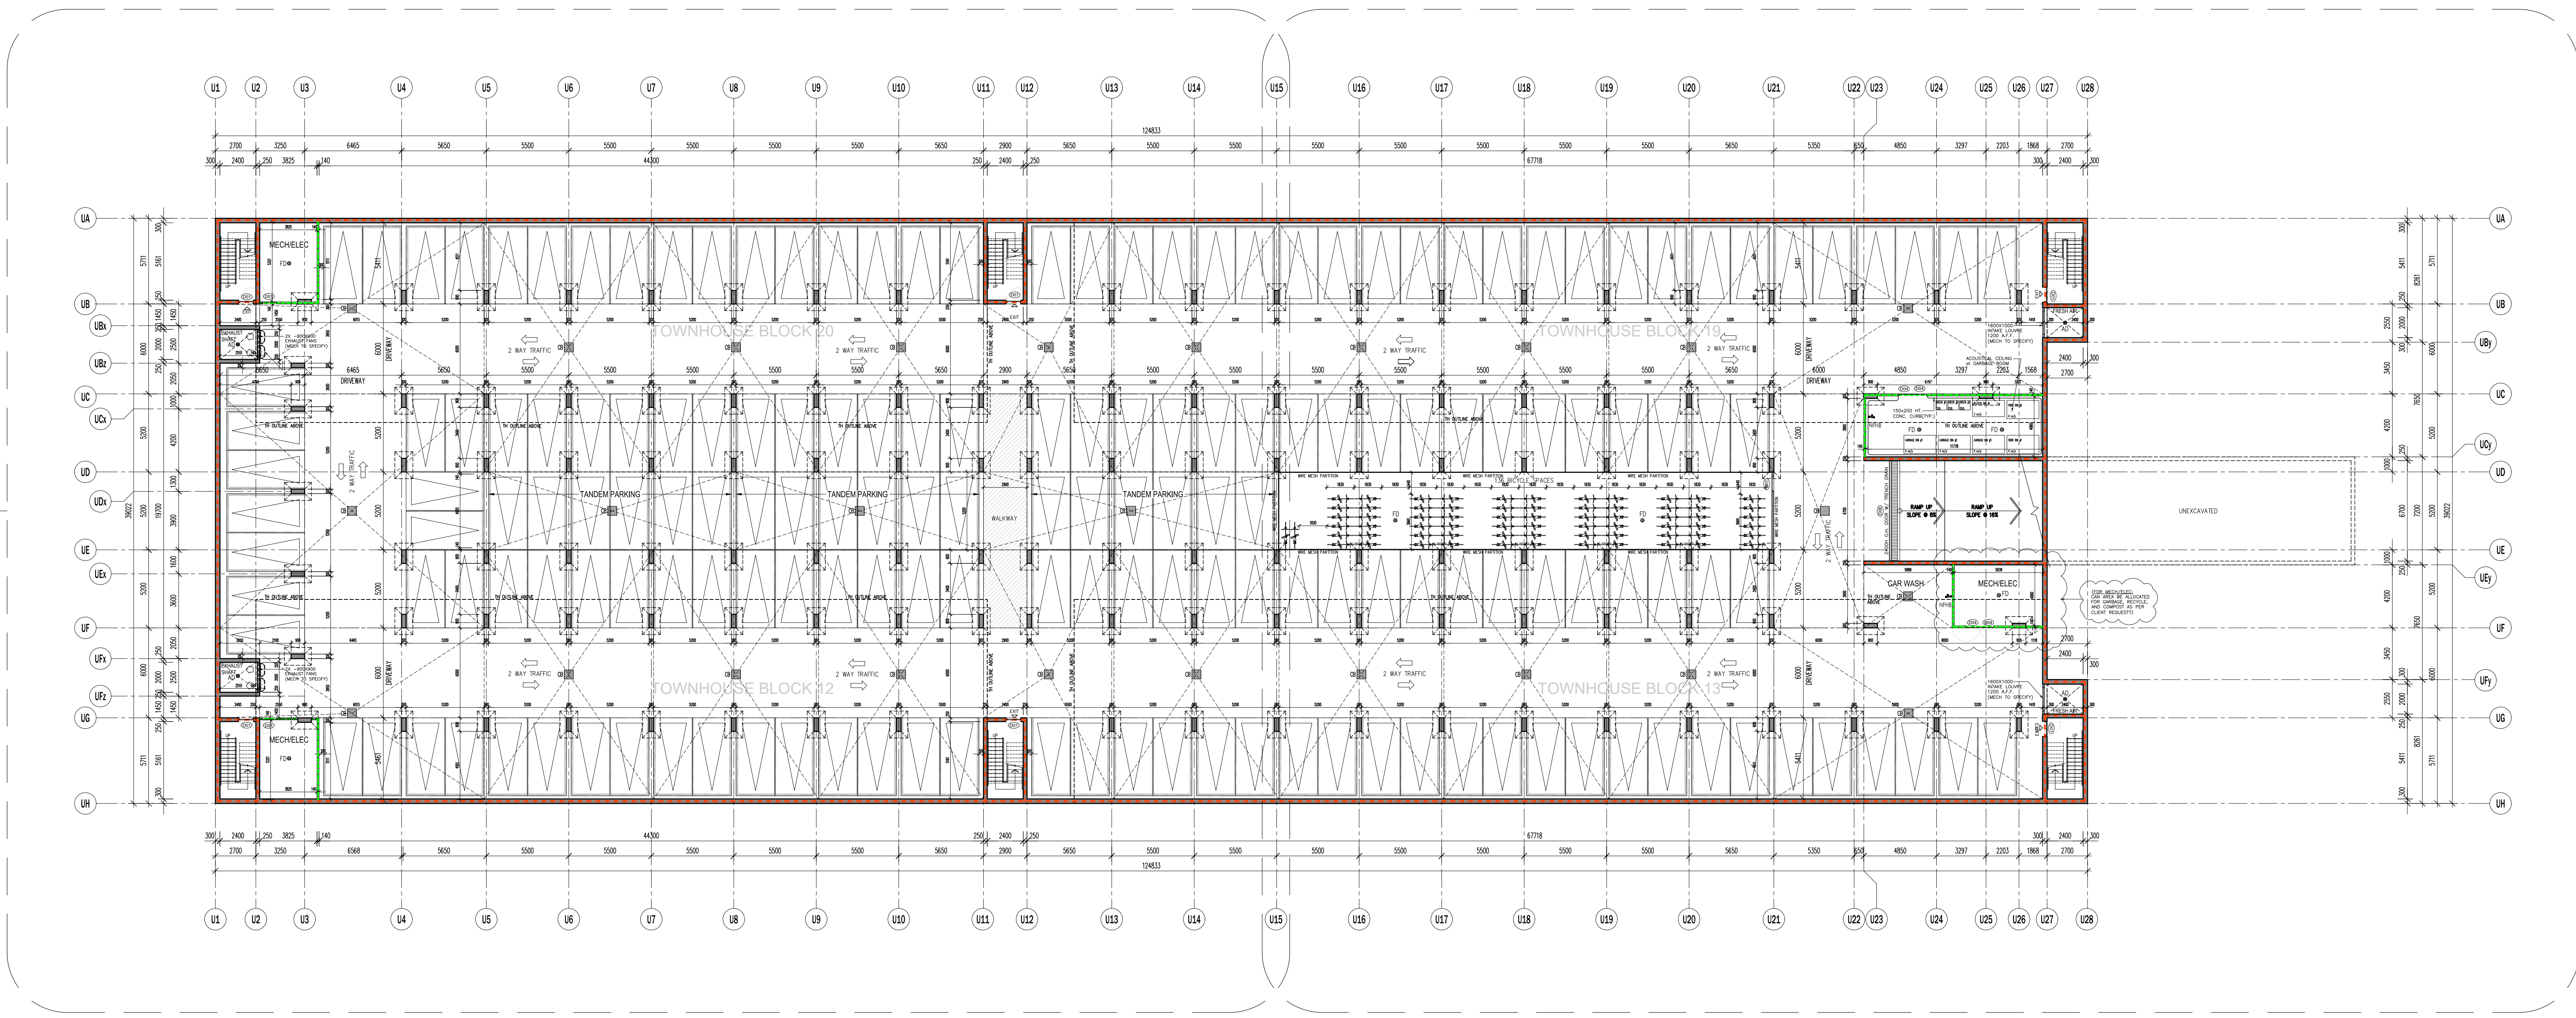


1  
A201

1  
A202

**PRELIMINARY, NOT FOR  
CONSTRUCTION**  
ALL AREAS CALCULATIONS ARE  
PRELIMINARY

NO.	DATE	REVISION COMMENT
1	8-JUNE-23	REV. PER CLIENT COMMENTS

**SRN**  
ARCHITECTS  
8395 JANE STREET, SUITE 203  
VAUGHAN, ONTARIO L4K 5Y2  
PHONE: 905-417-5515 FAX: 905-417-5517

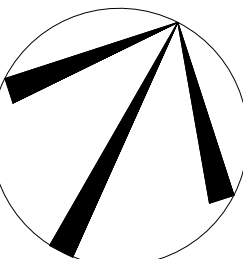

CLIENT:  
**Minto Communities Canada**  
200-180 Kent Street  
Ottawa, Ontario K1P 0B6

PROJECT:  
**Barrhaven Town Centre - Anthem**  
Ottawa, Ontario

DRAWING TITLE:  
**UNDERGROUND PARKING GARAGE**

DATE: 2022-11-28 SCALE: 1:200

DRAWN BY: AB CHECKED BY: GR

PROJECT NUMBER: DRAWING NUMBER:

**S21001 A200**

LEGEND	
	1.5 HR. FIRE SEPARATION
	2.0 HR. FIRE SEPARATION
	TRAVEL DISTANCE

